



# LOCATION PLAN

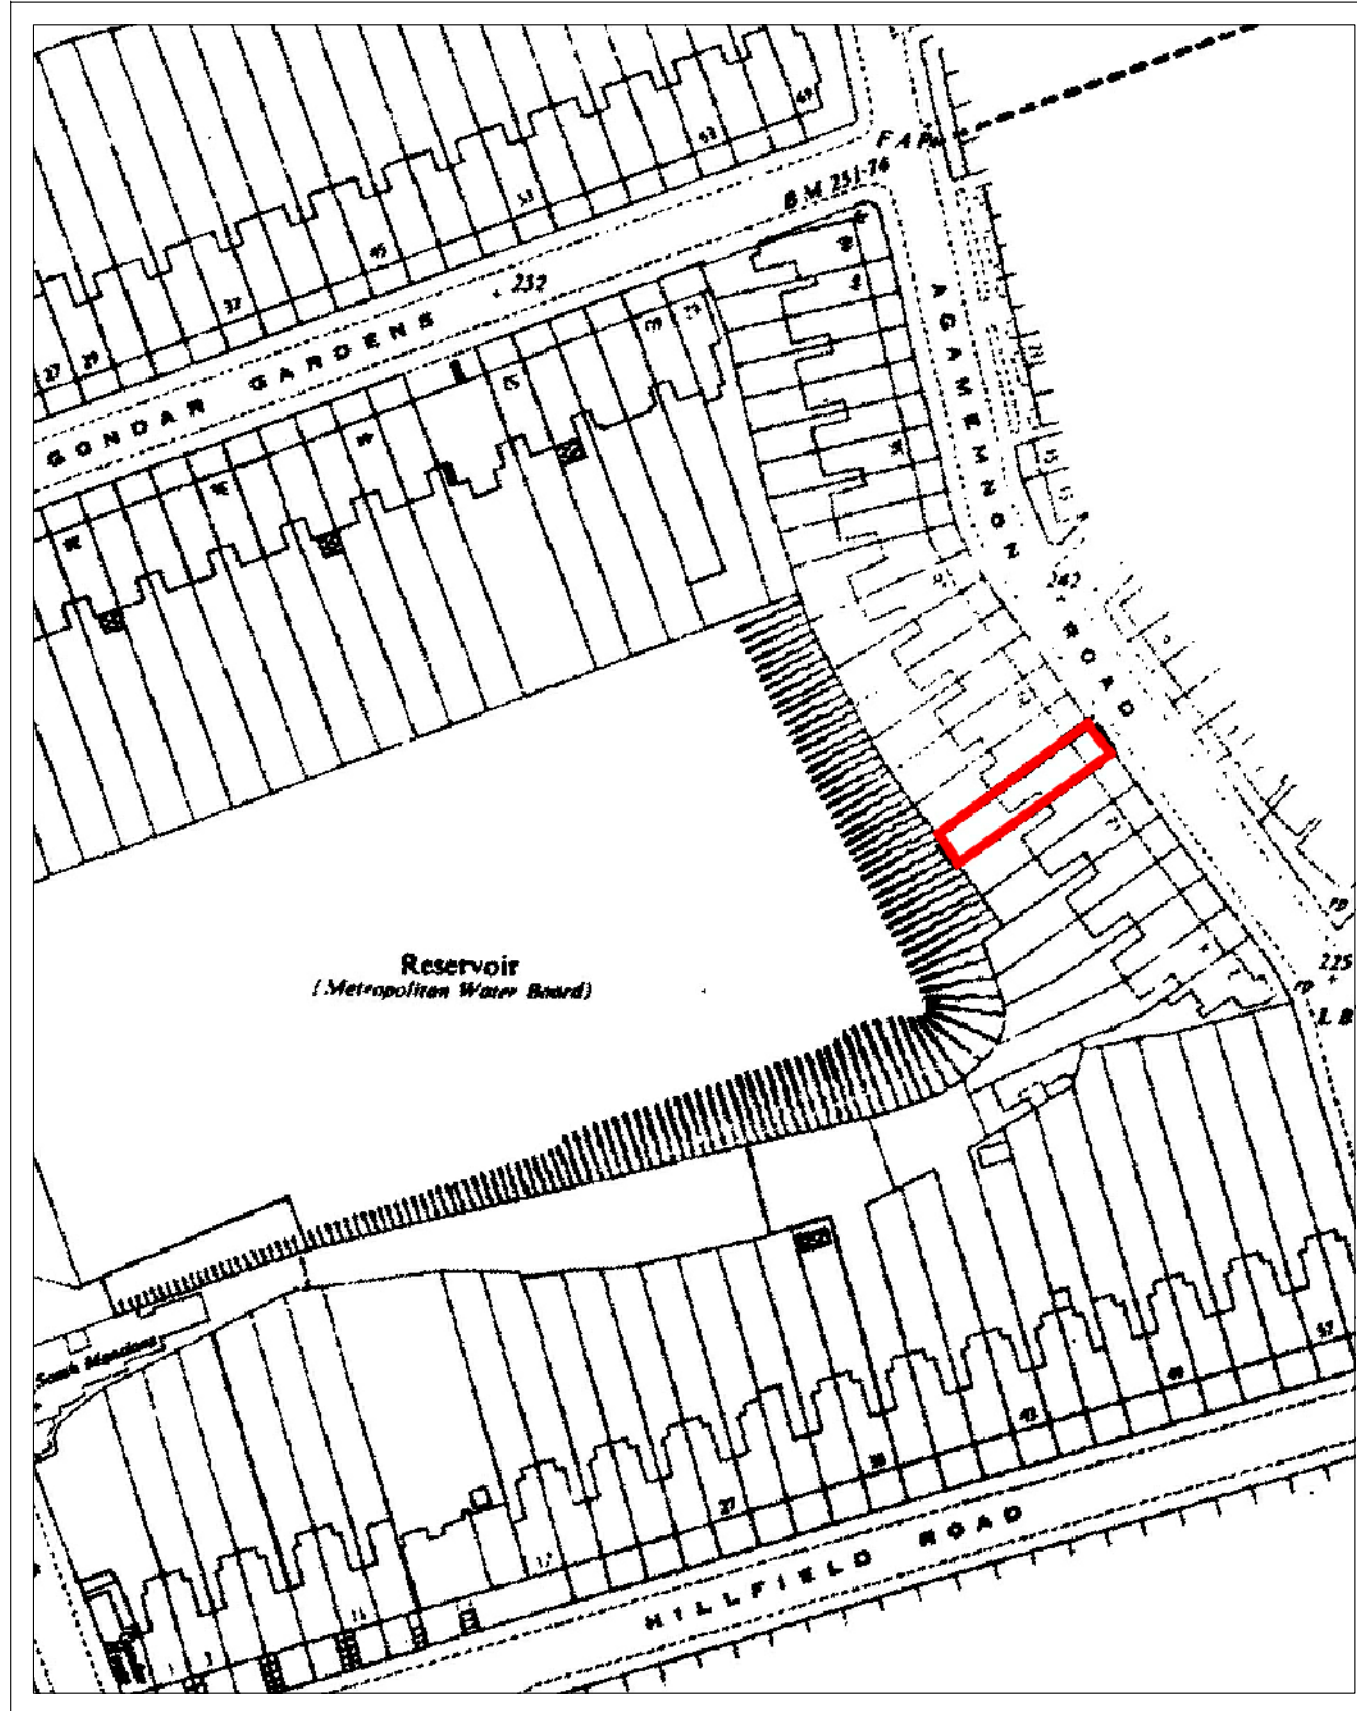

Front Elevation

 

Rear Elevation

Written dimensions to be taken in preference to scaled dimensions. The Contractor is responsible for checking all dimensions before work starts.

All work is to be carried out to the requirements, and to the satisfaction of the Local Authority. These drawings are for planning purposes only.

Any discrepancies to be brought to the attention of 4D Planning Consultants immediately.

Location Plan

Rev	Date	Description	by	chk



Client  
Altynay Davletova

Project  
16 Agamemnon Road, NW6 1DY

Title  
Location Plan

Date: Oct 2017  
Scale: 1:1250 @ A3  
Drawing No. 16AR01

Rev:  
/