



A Ground Floor North Elevation 1:50

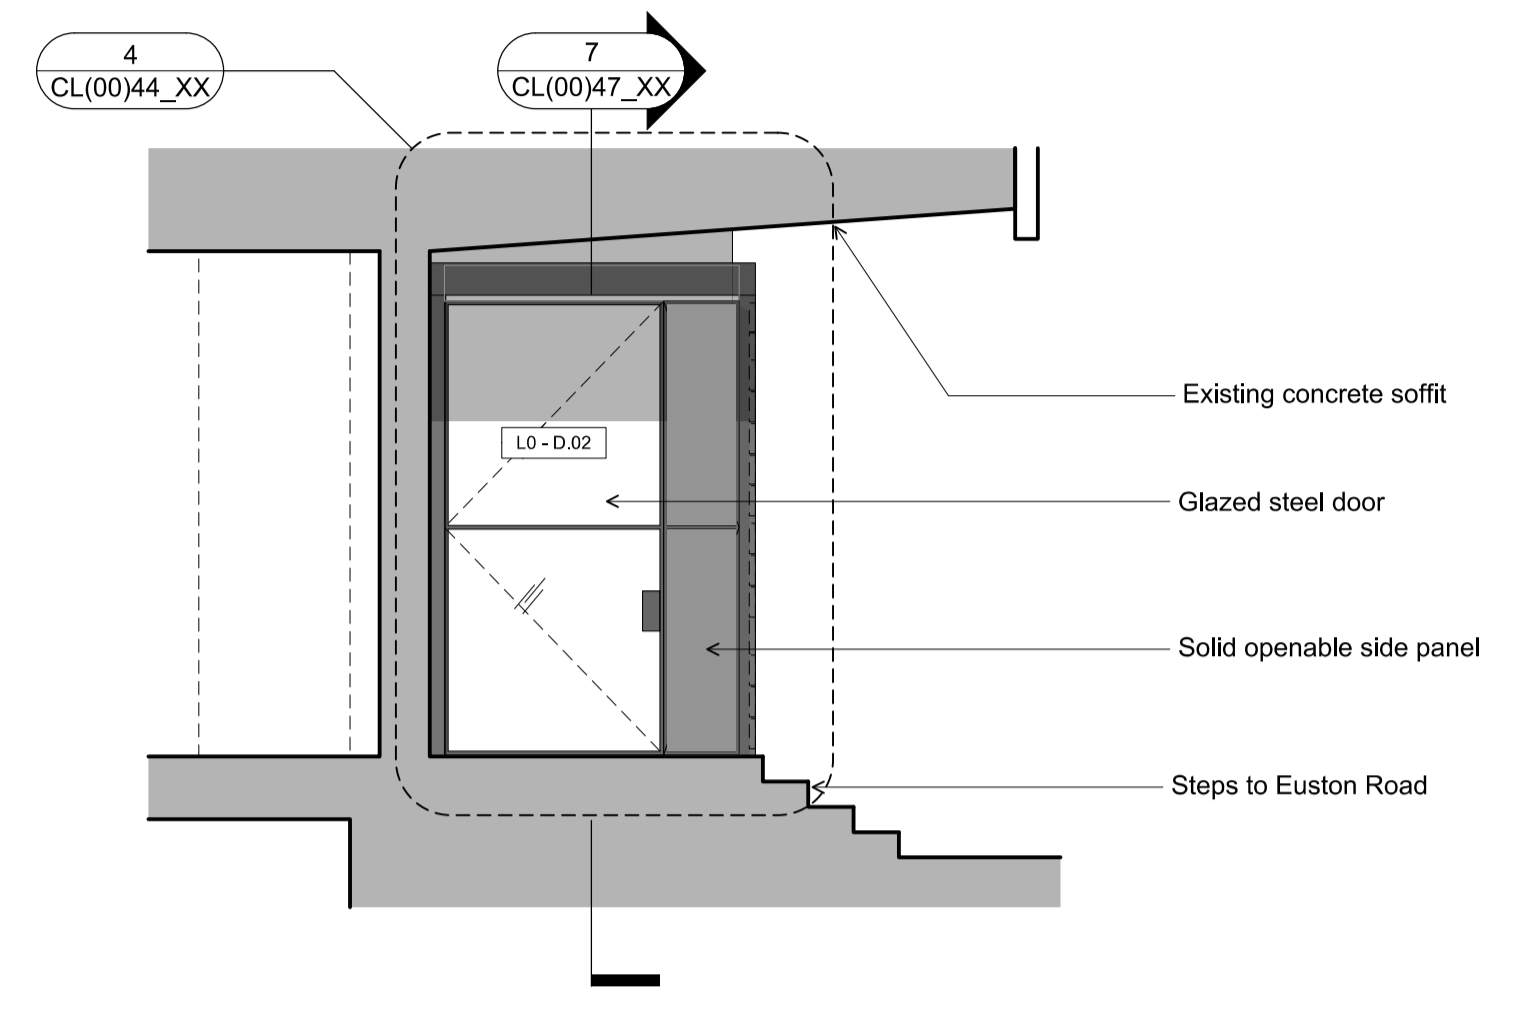

C Ground Floor North Elevation 1:50

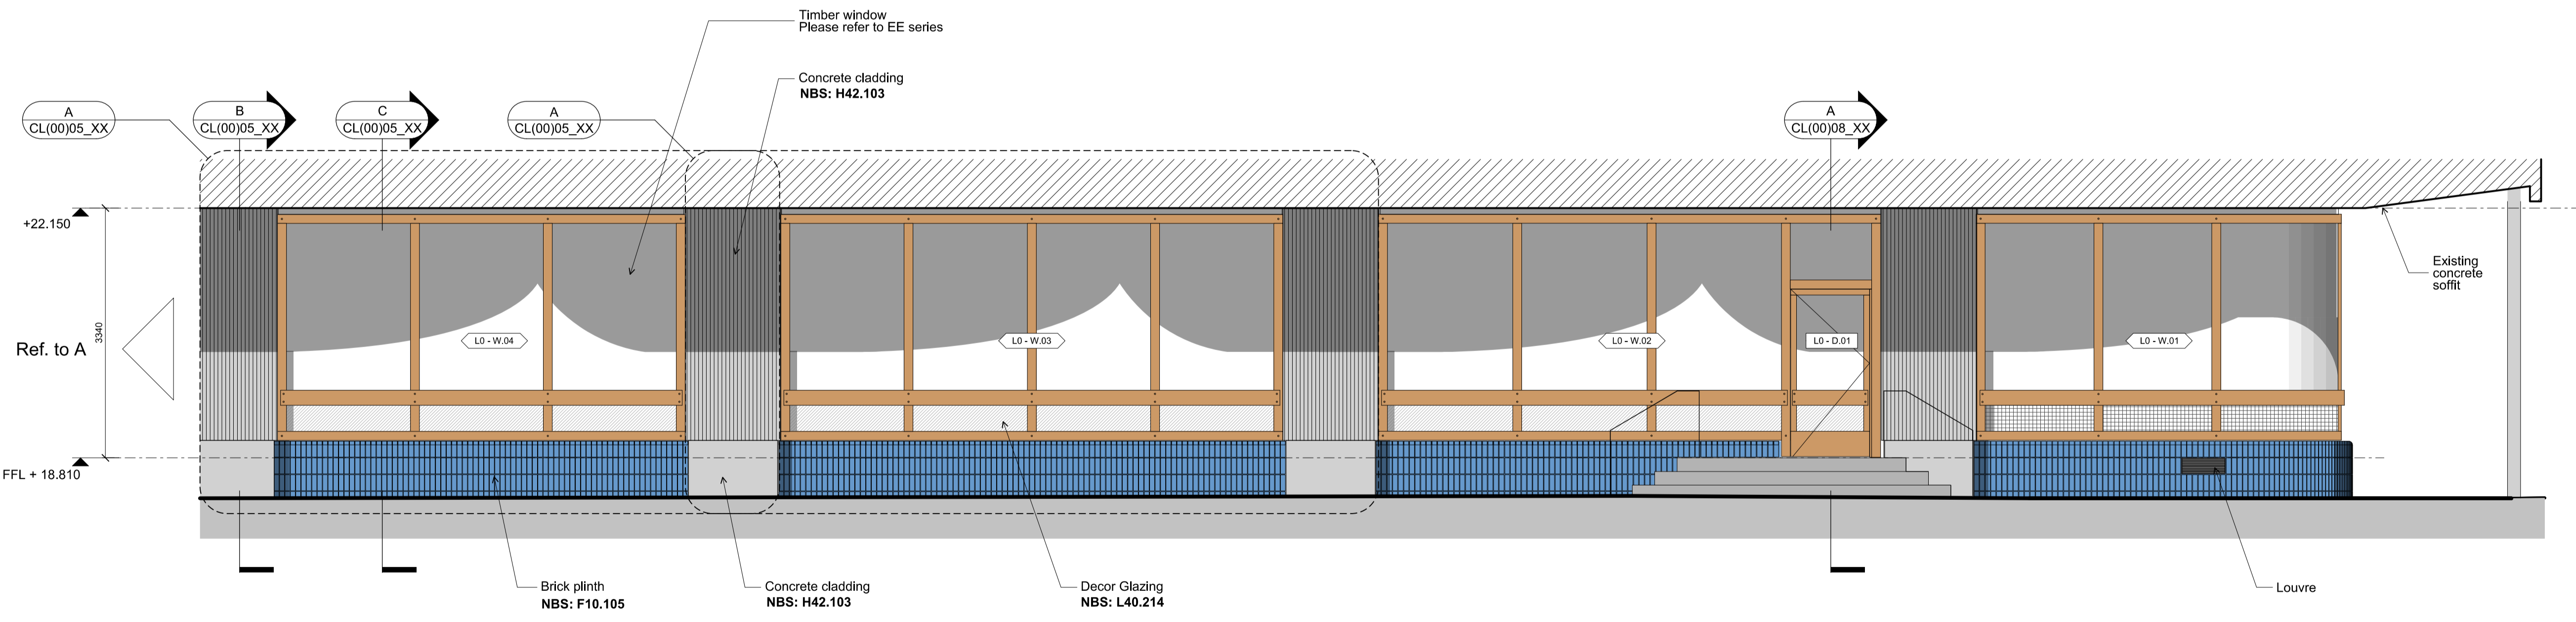

B Ground Floor North Elevation 1:50

Revision history:
01 09/09/2016 Construction Issue

Project: Camden Town Hall
Drawing title: Proposed - Cladding - Ground Floor - North Elevation

1996_X_CL(00)02_XX 01

Scale: 1:50@A1

Orms
1 Oliver's Yard
55-71 City Road
London EC1Y 1HQ
0207 833 8533
orms@orms.co.uk
orms.co.uk

Do not scale. All dimensions to be confirmed on site. Information contained in this drawing is the sole copyright of Orms designers + architects ltd and is not to be reproduced without permission.