



**A** Ground floor Detail Section 1:5

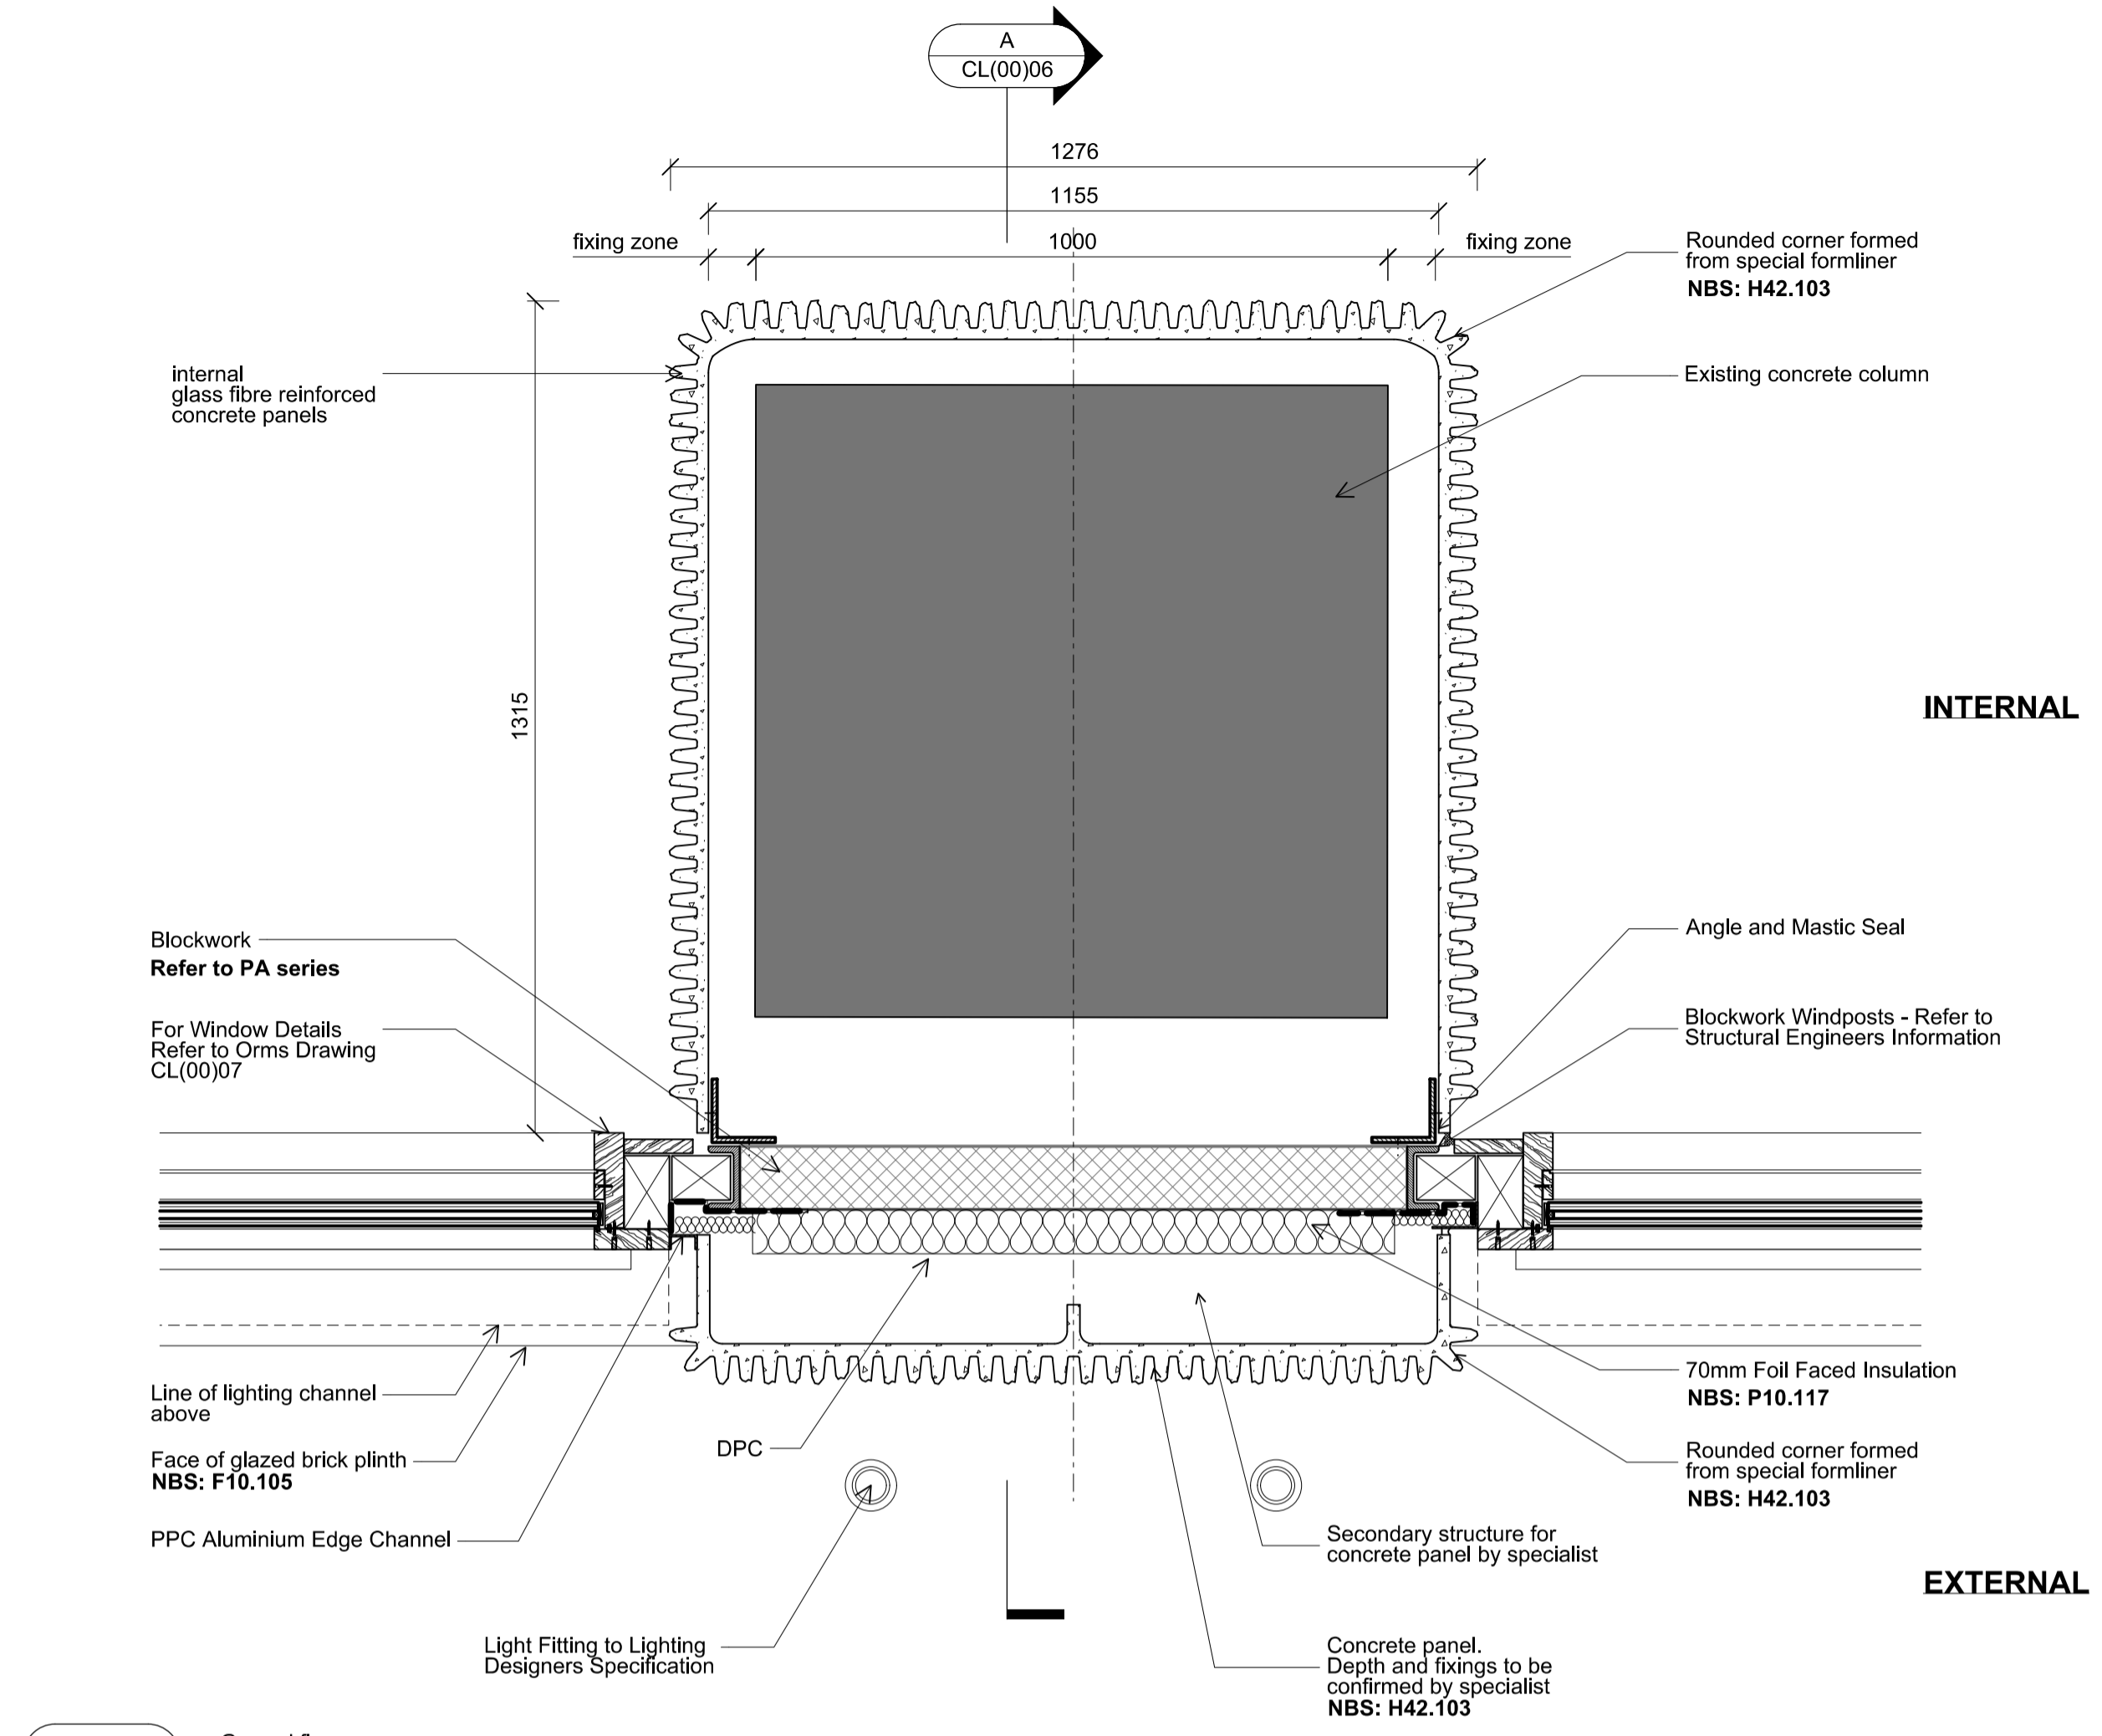

**B** Ground floor Plan Detail 1:10

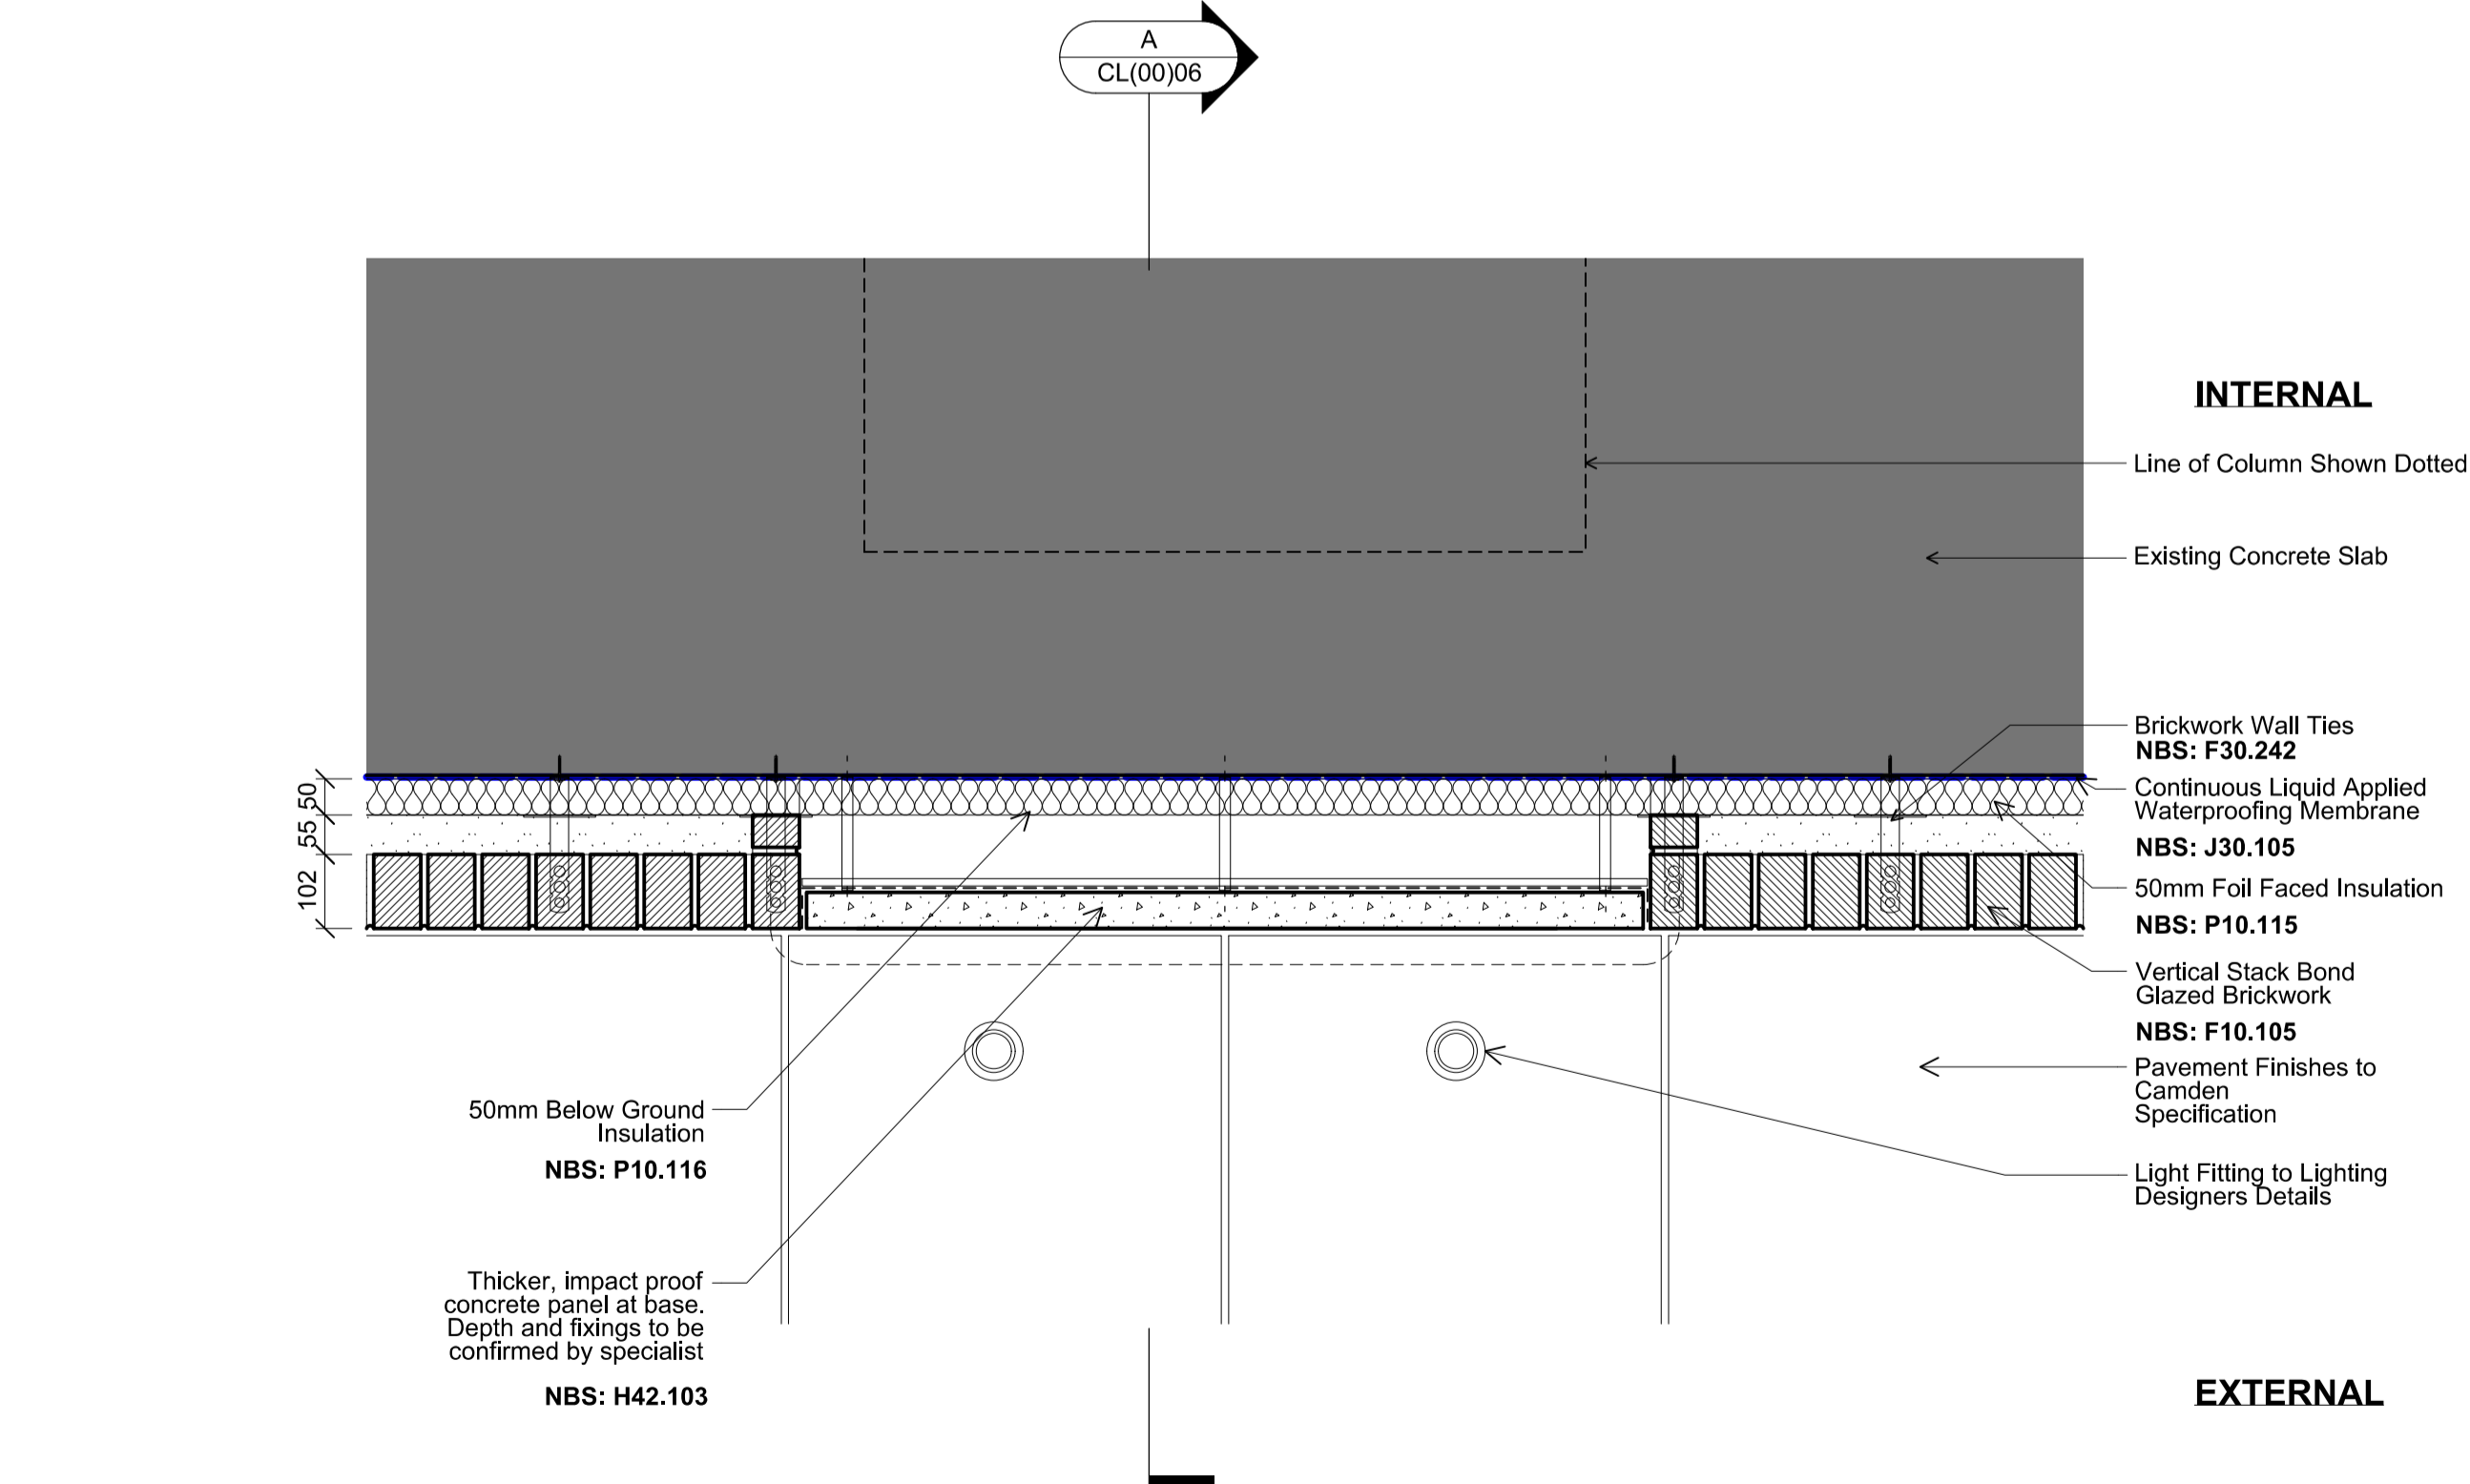

**C** Ground floor Plan Detail - Base 1:10

CDM:  
  
Notes:

Revision history:  
01 09/09/2016 Construction Issue

Project: Camden Town Hall  
Drawing title: Proposed - Cladding - Glazing Details - Ground Floor

1996\_X\_CL(00)06\_XX 01

Scale: As Indicated@A1

**Orms**  
1 Oliver's Yard  
55-71 City Road  
London EC1Y 1HQ  
0207 833 8533  
orms@orms.co.uk  
orms.co.uk  
Do not scale. All dimensions to be confirmed on site. Information contained in this drawing is the sole copyright of Orms designers + architects ltd and is not to be reproduced without permission.