


CDM:

Notes:



Please refer to the CL series and the EE series for all facade details

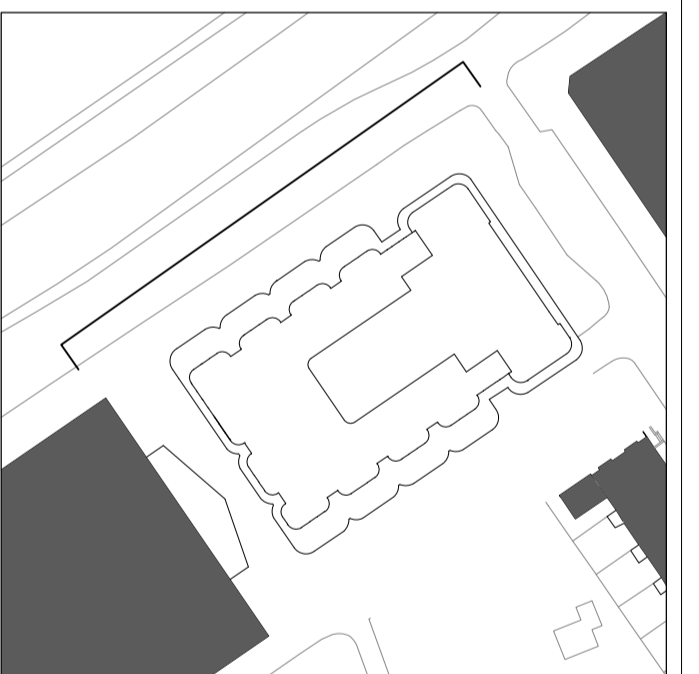

Revision history:  
01 18/05/17 FOR CONSTRUCTION

Project: Camden Town Hall  
Drawing title: Proposed - General Arrangement - North Elevation

1996\_X\_GE(NO)01\_XX 01  
Scale: 1:100@A1

**Orms**  
1 Oliver's Yard  
55-71 City Road  
London EC1Y 1HQ  
0207 833 8533  
orms@orms.co.uk  
orms.co.uk  
Do not scale. All dimensions to be confirmed on site. Information contained in this drawing is the sole copyright of Orms designers + architects ltd and is not to be reproduced without permission.