



- All dimensions to be checked on site
- All dimensions are shown in mm unless otherwise stated
- Refer to drawing issue sheet for purpose of issue
- If in doubt ask
- © Llewellyn Davies


Notes

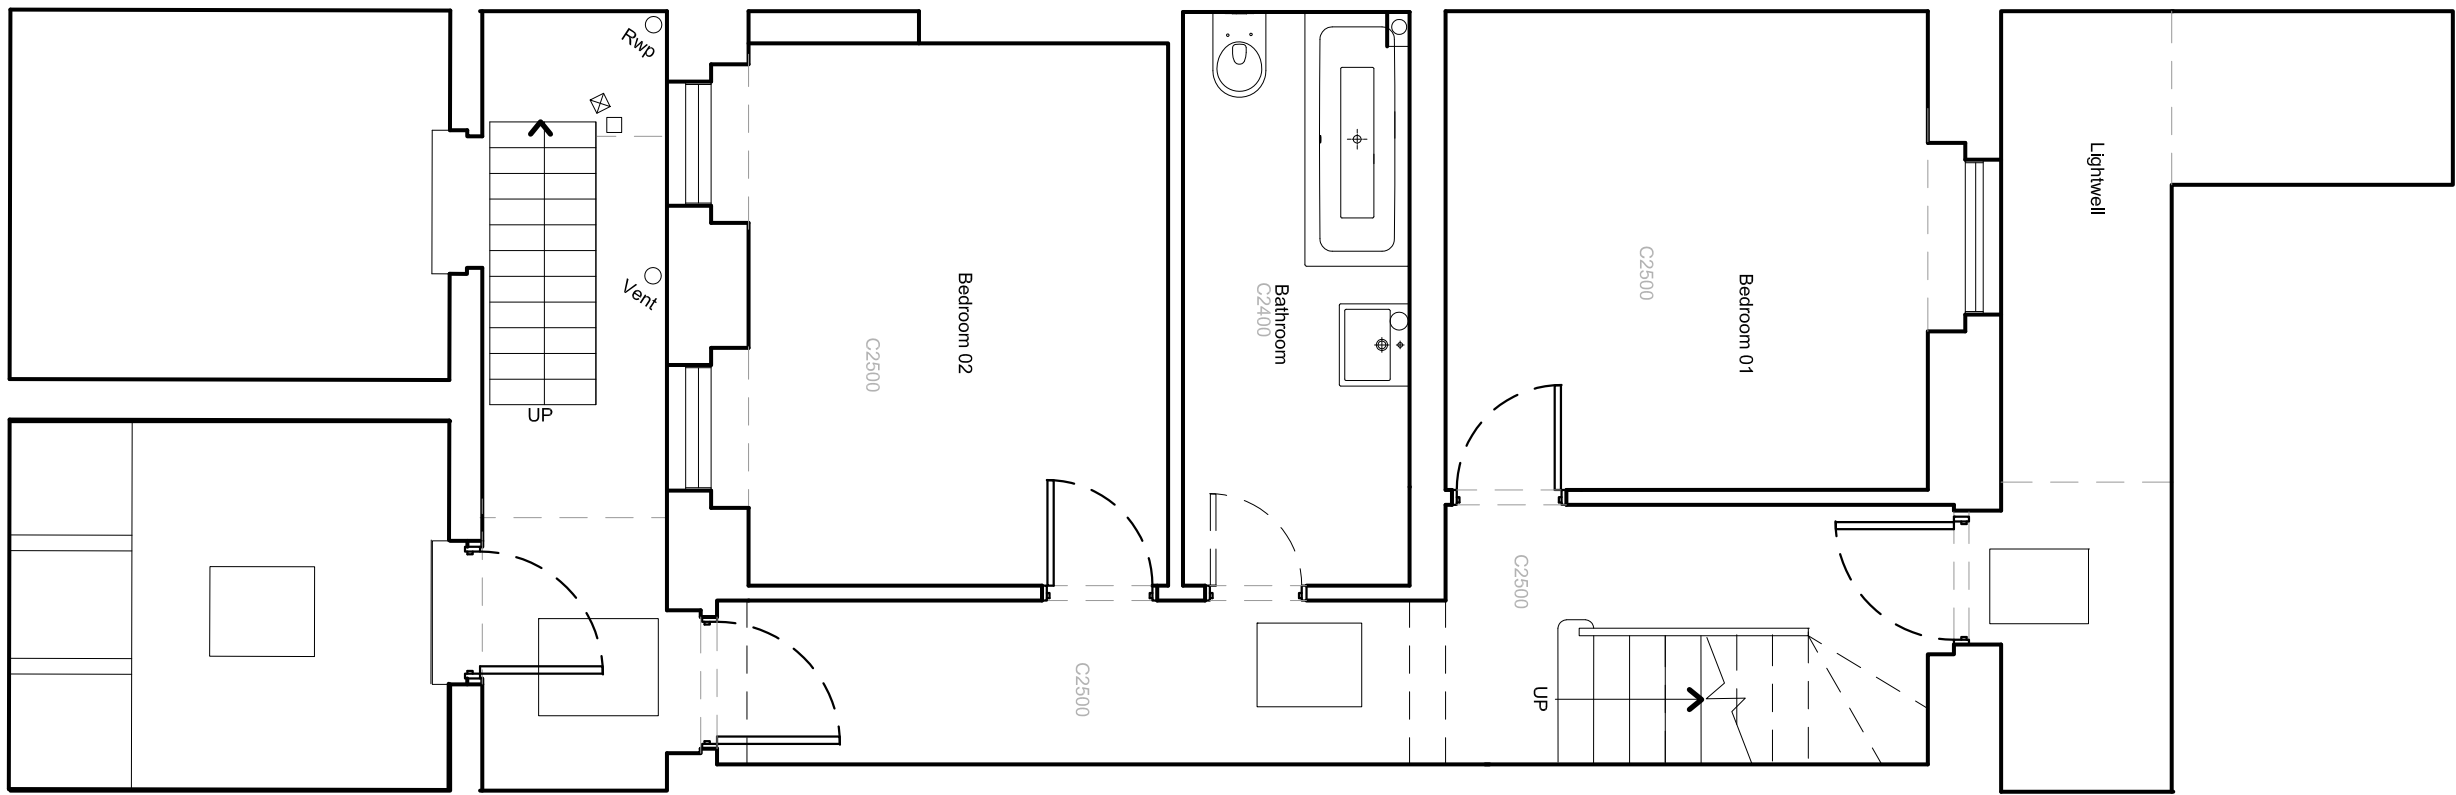


Existing Basement Floor plan

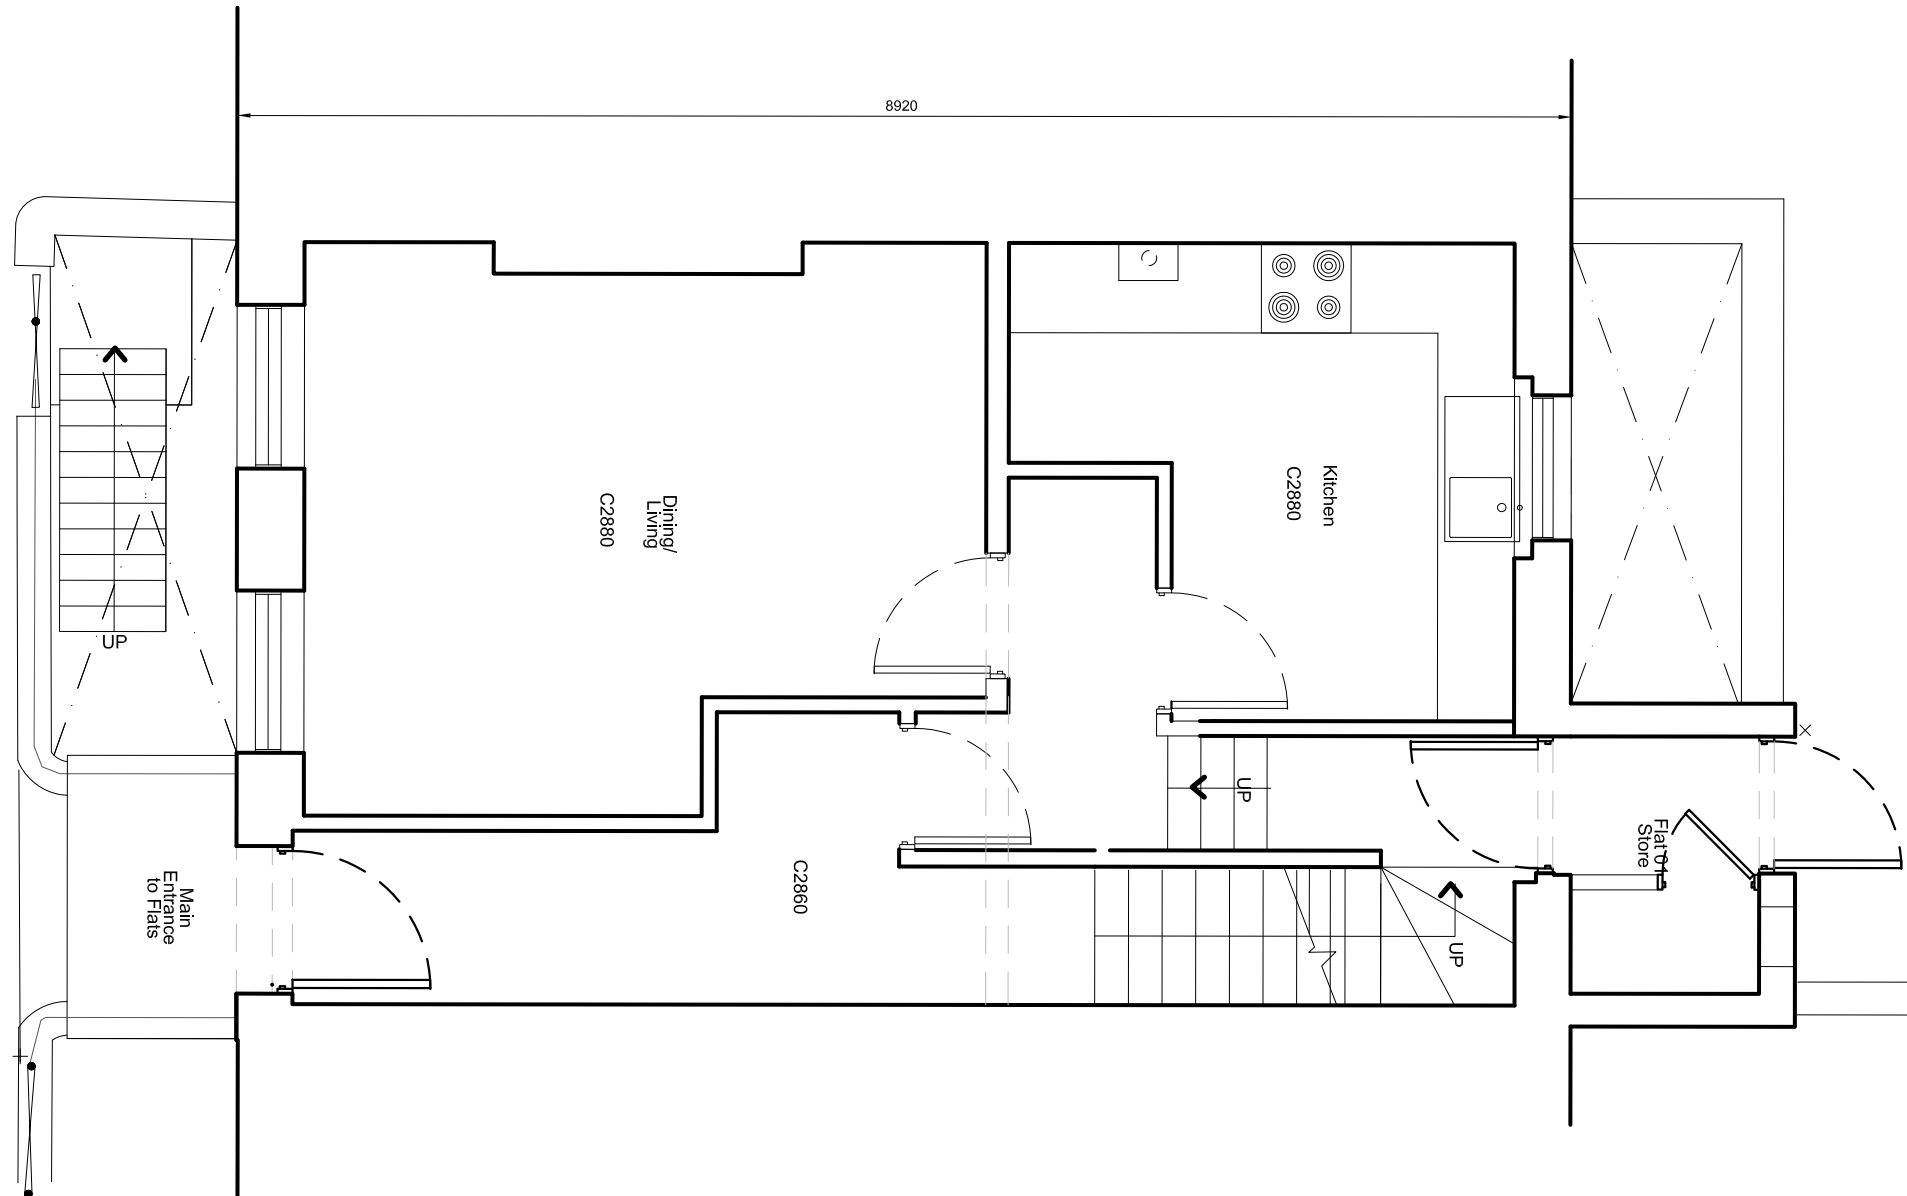


Existing Ground Floor Plan

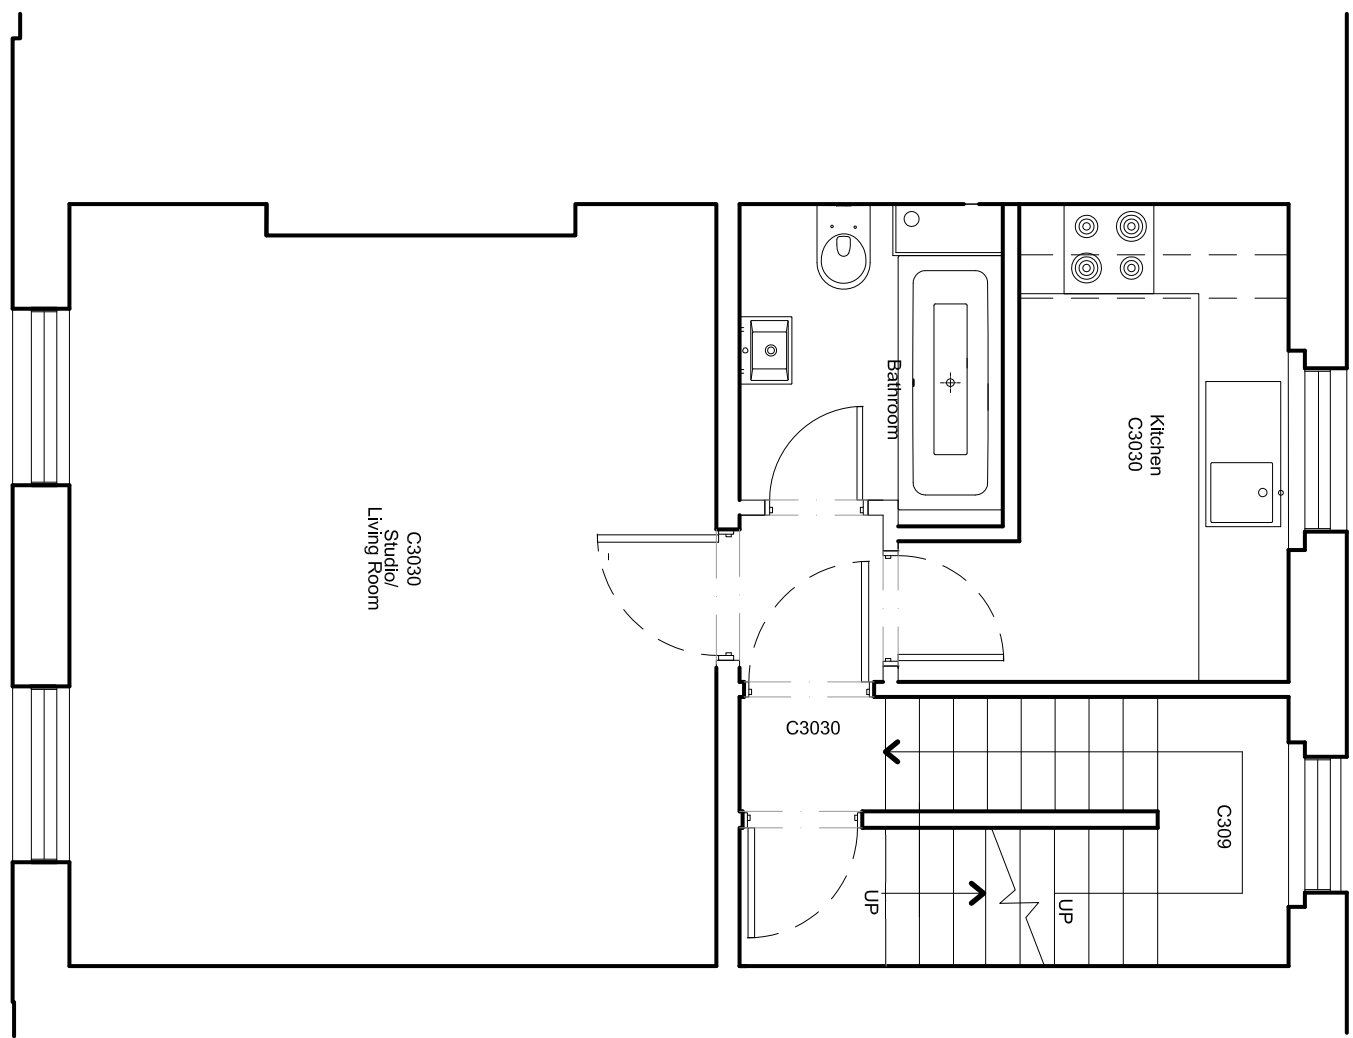


Existing First Floor Plan

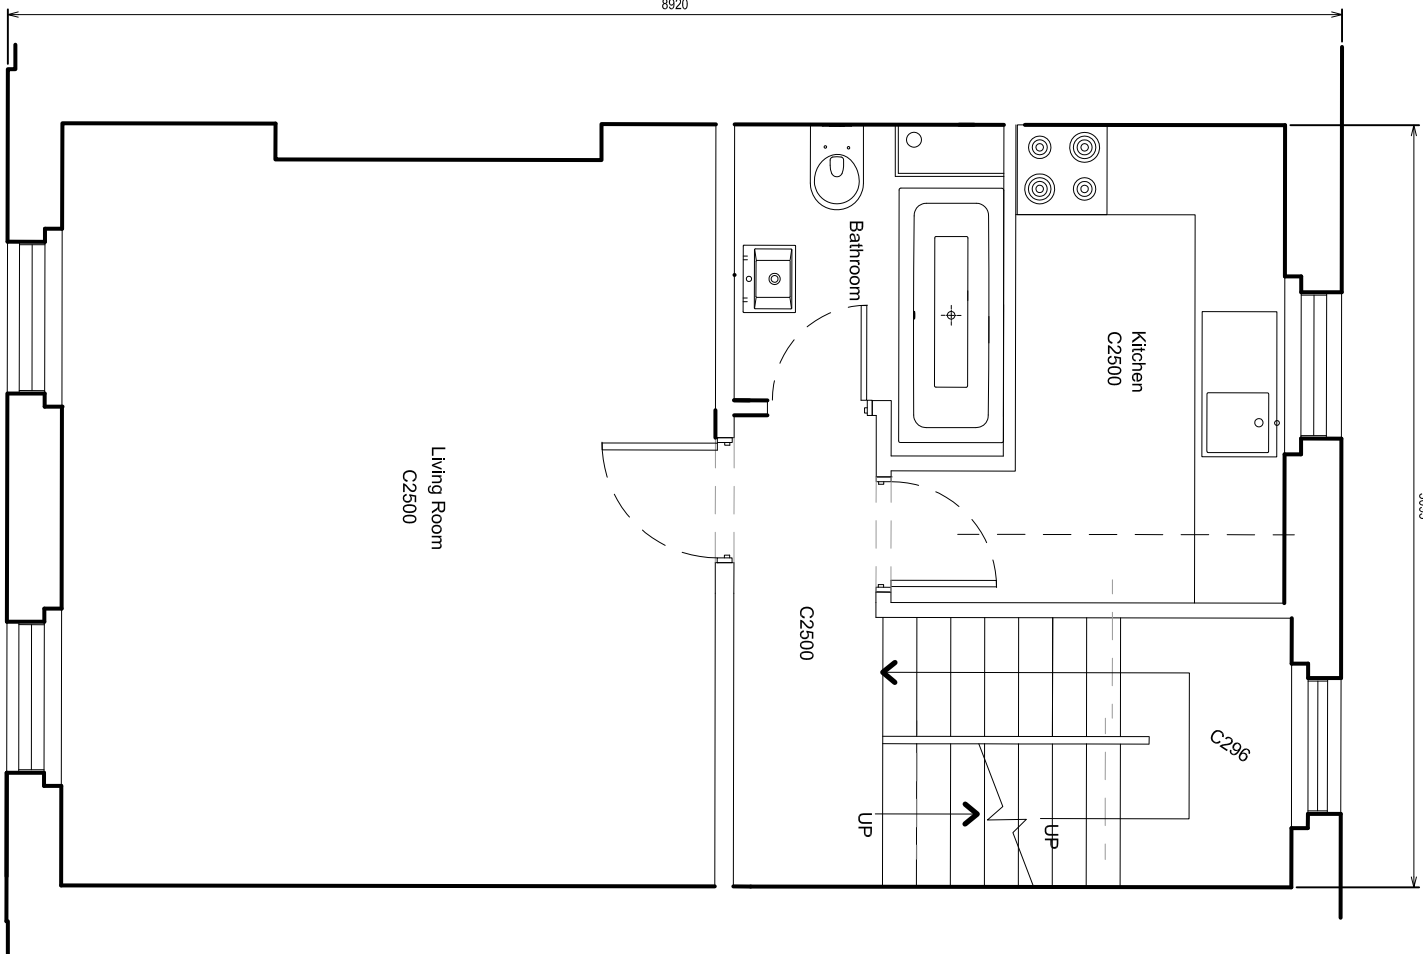

Existing Second Floor Plan

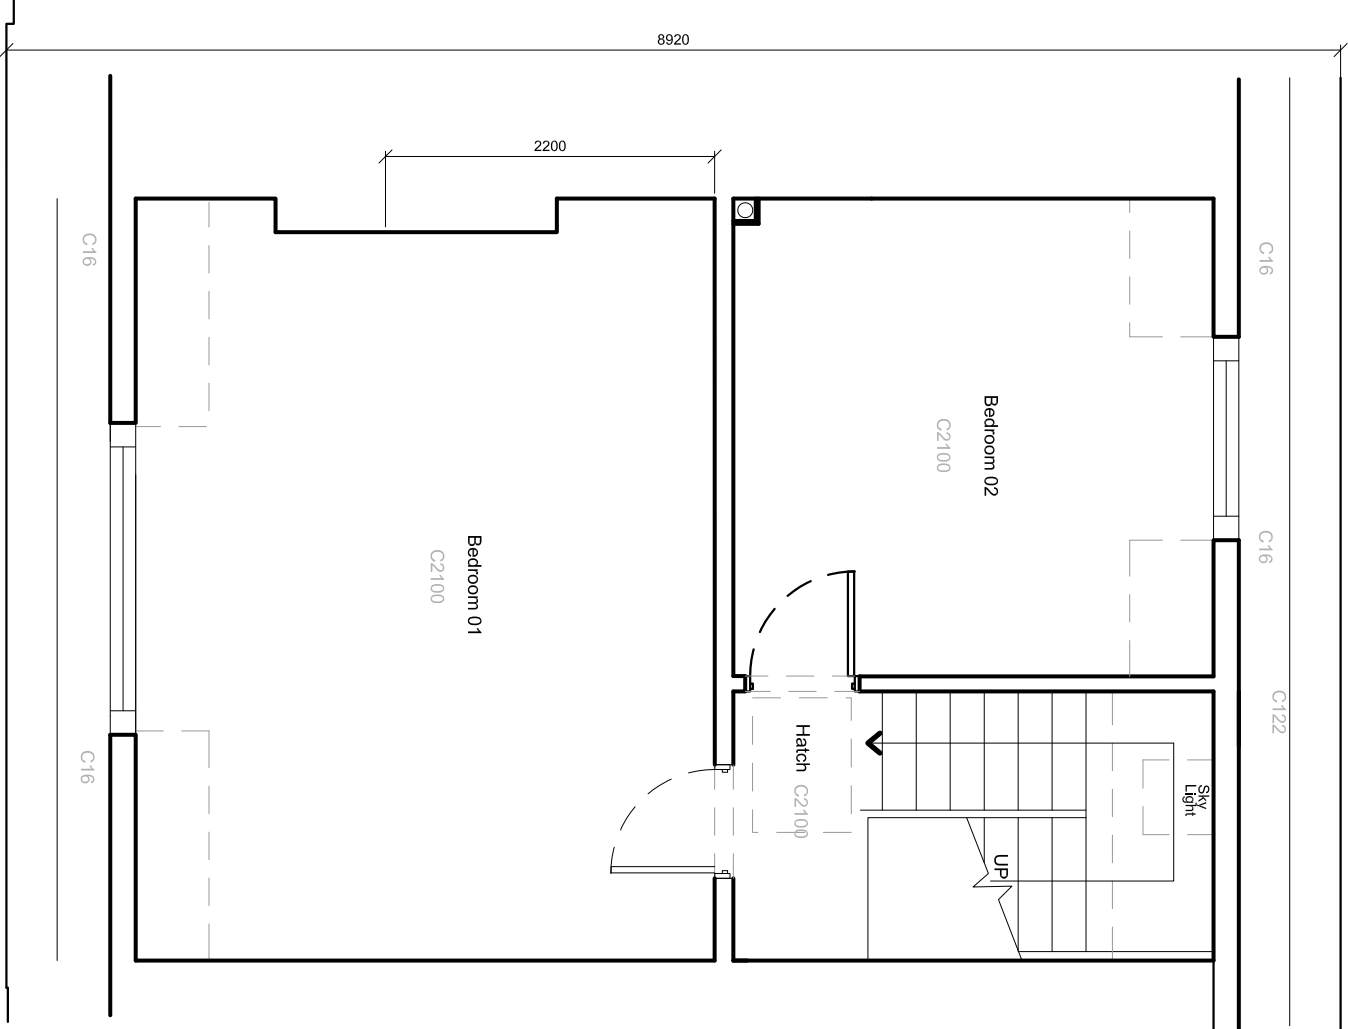

Existing Third Floor Plan

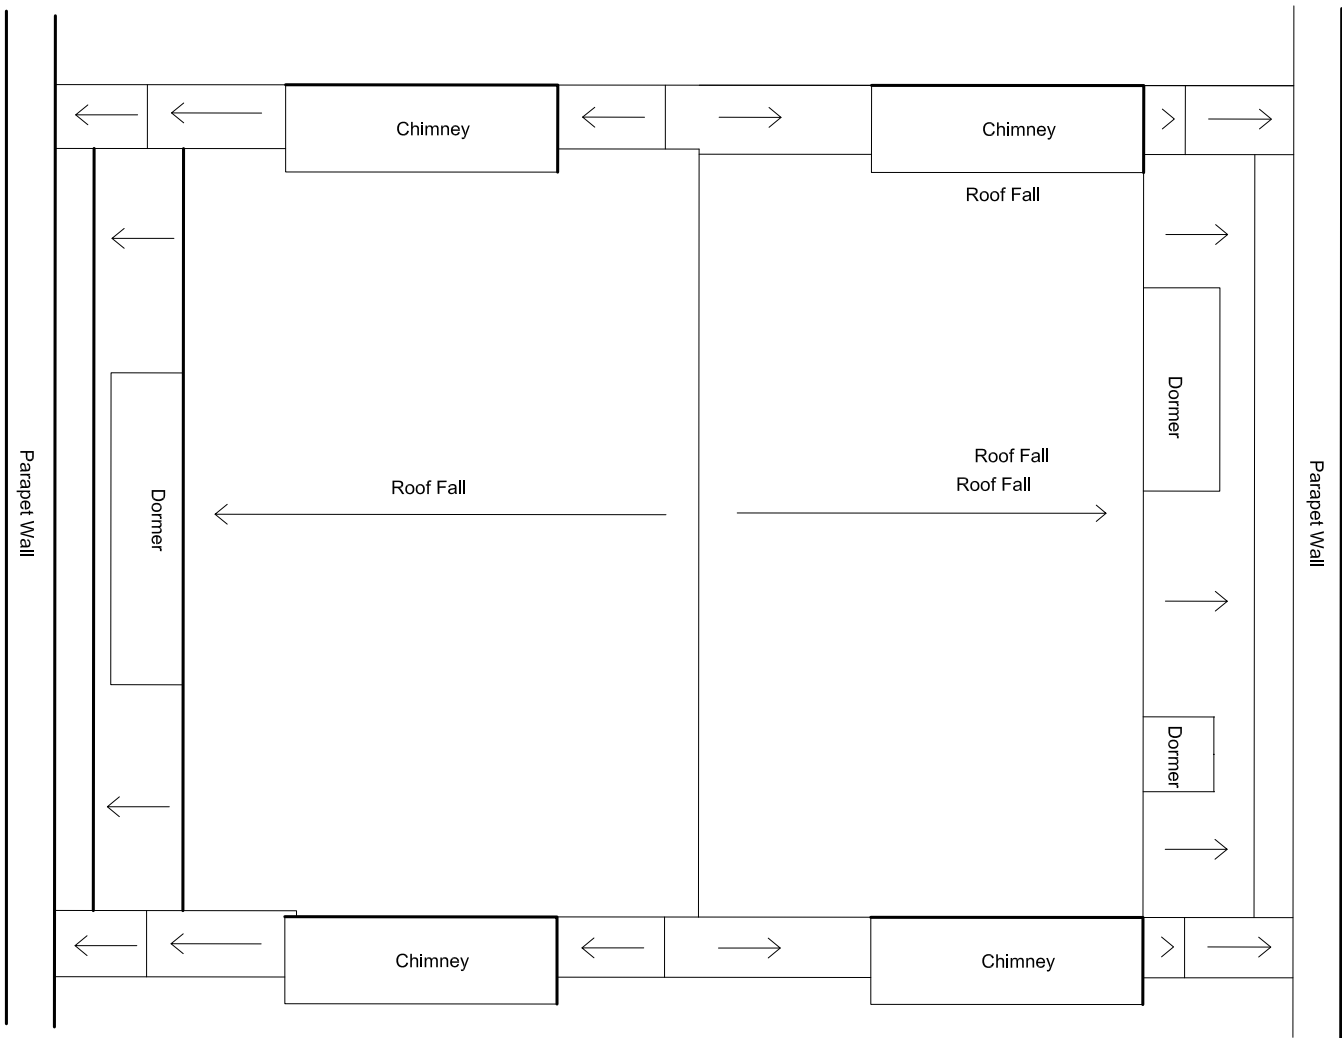

Existing Roof Plan

P1 First Issue	21/06/13 CS
No. Description	Date By
Revisions	
Structural Consultant	Services Consultant
Project Manager	Cost Consultant
Project Title	
Client	
Existing Plans - Levels Basement to Roof	

Drawing Title	
52 Huntley St	
Existing Plans -	
Levels Basement to Roof	
Drawing Number	Revision
LD13 0110.03 52HS_22_01	P1
Scale @ A1	
1:50	
Date	
21-06-2013	
Architects	

LLEWELLYN  
DAVIES