




Proposed Basement Floor Plan

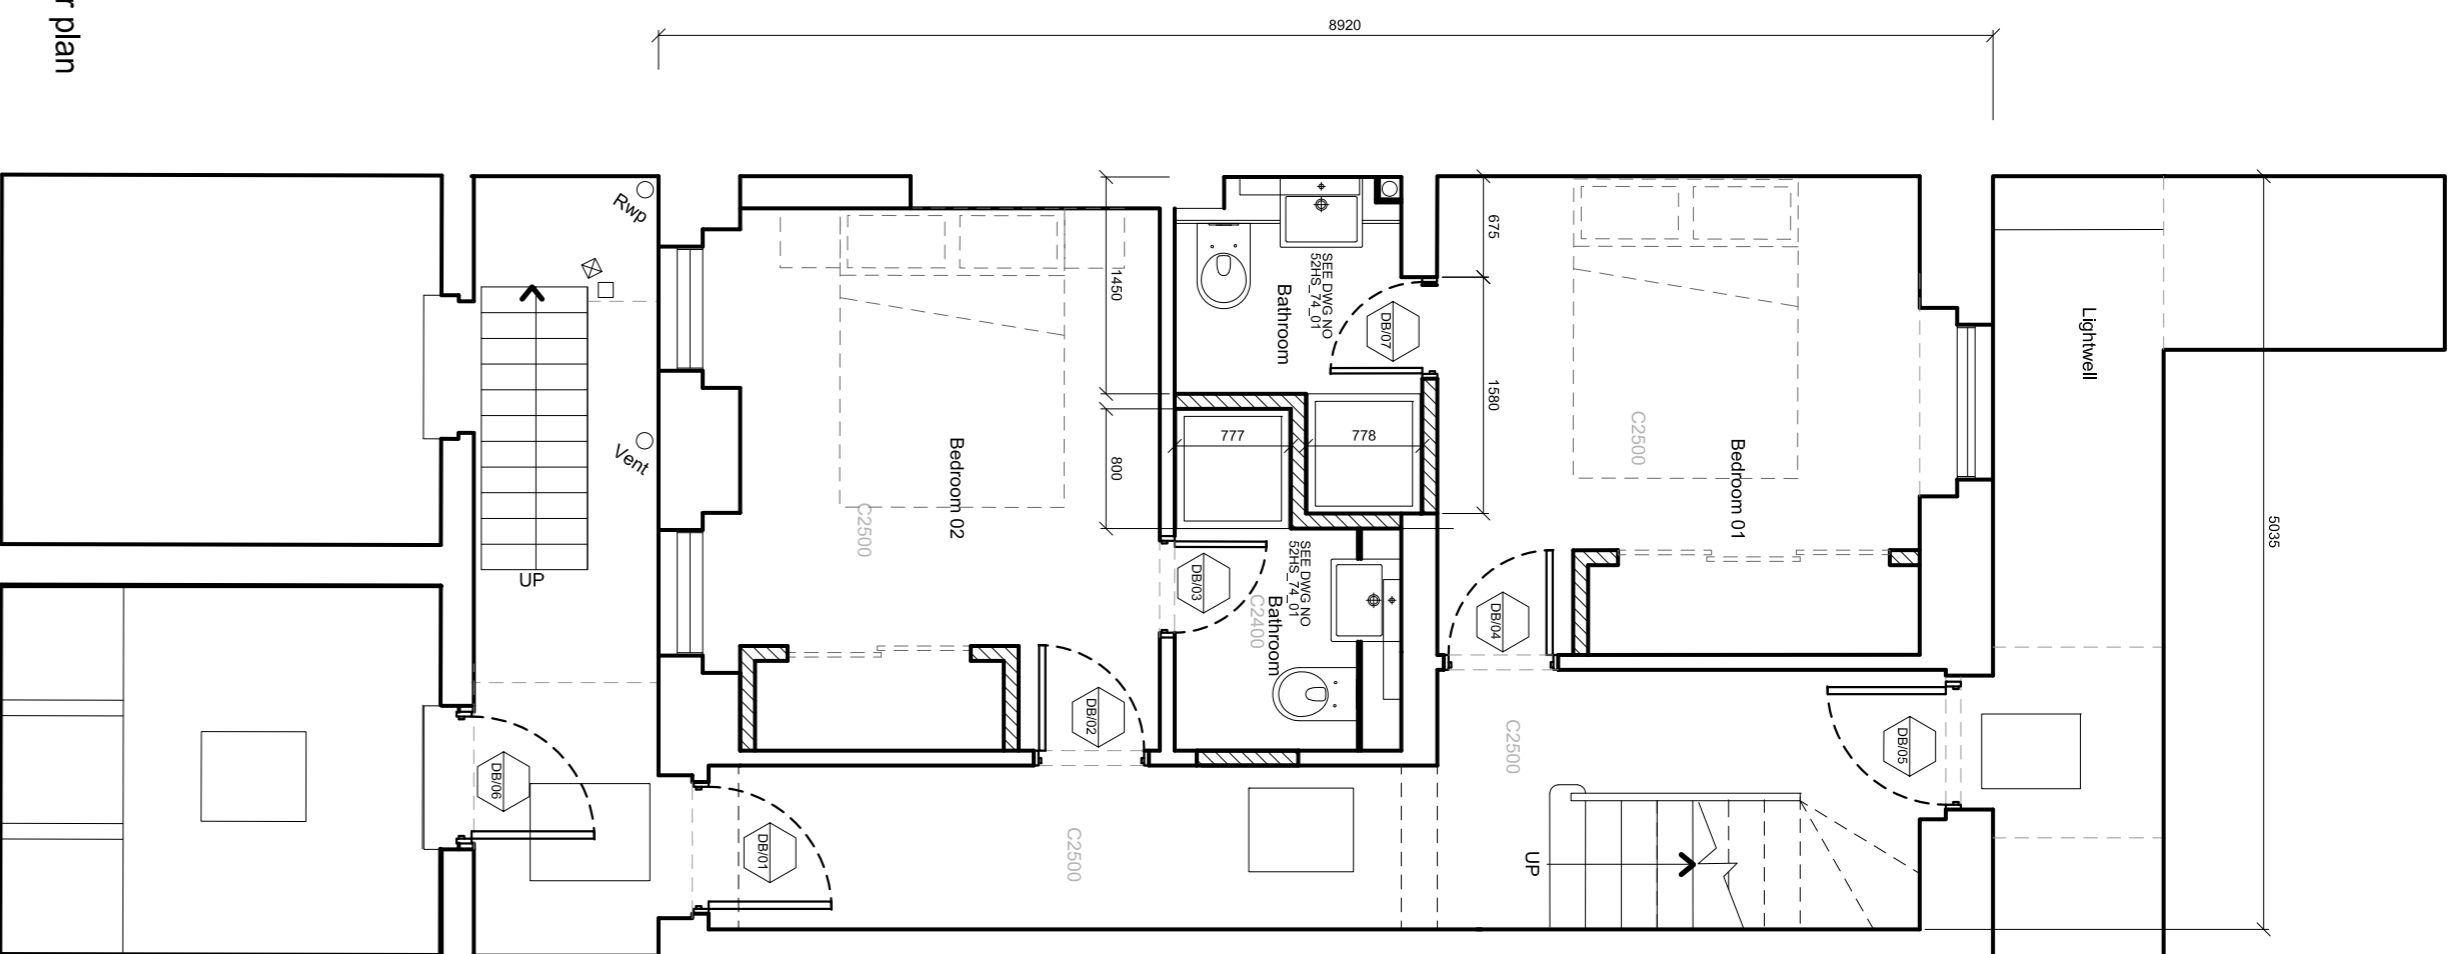


Proposed Ground Floor Plan

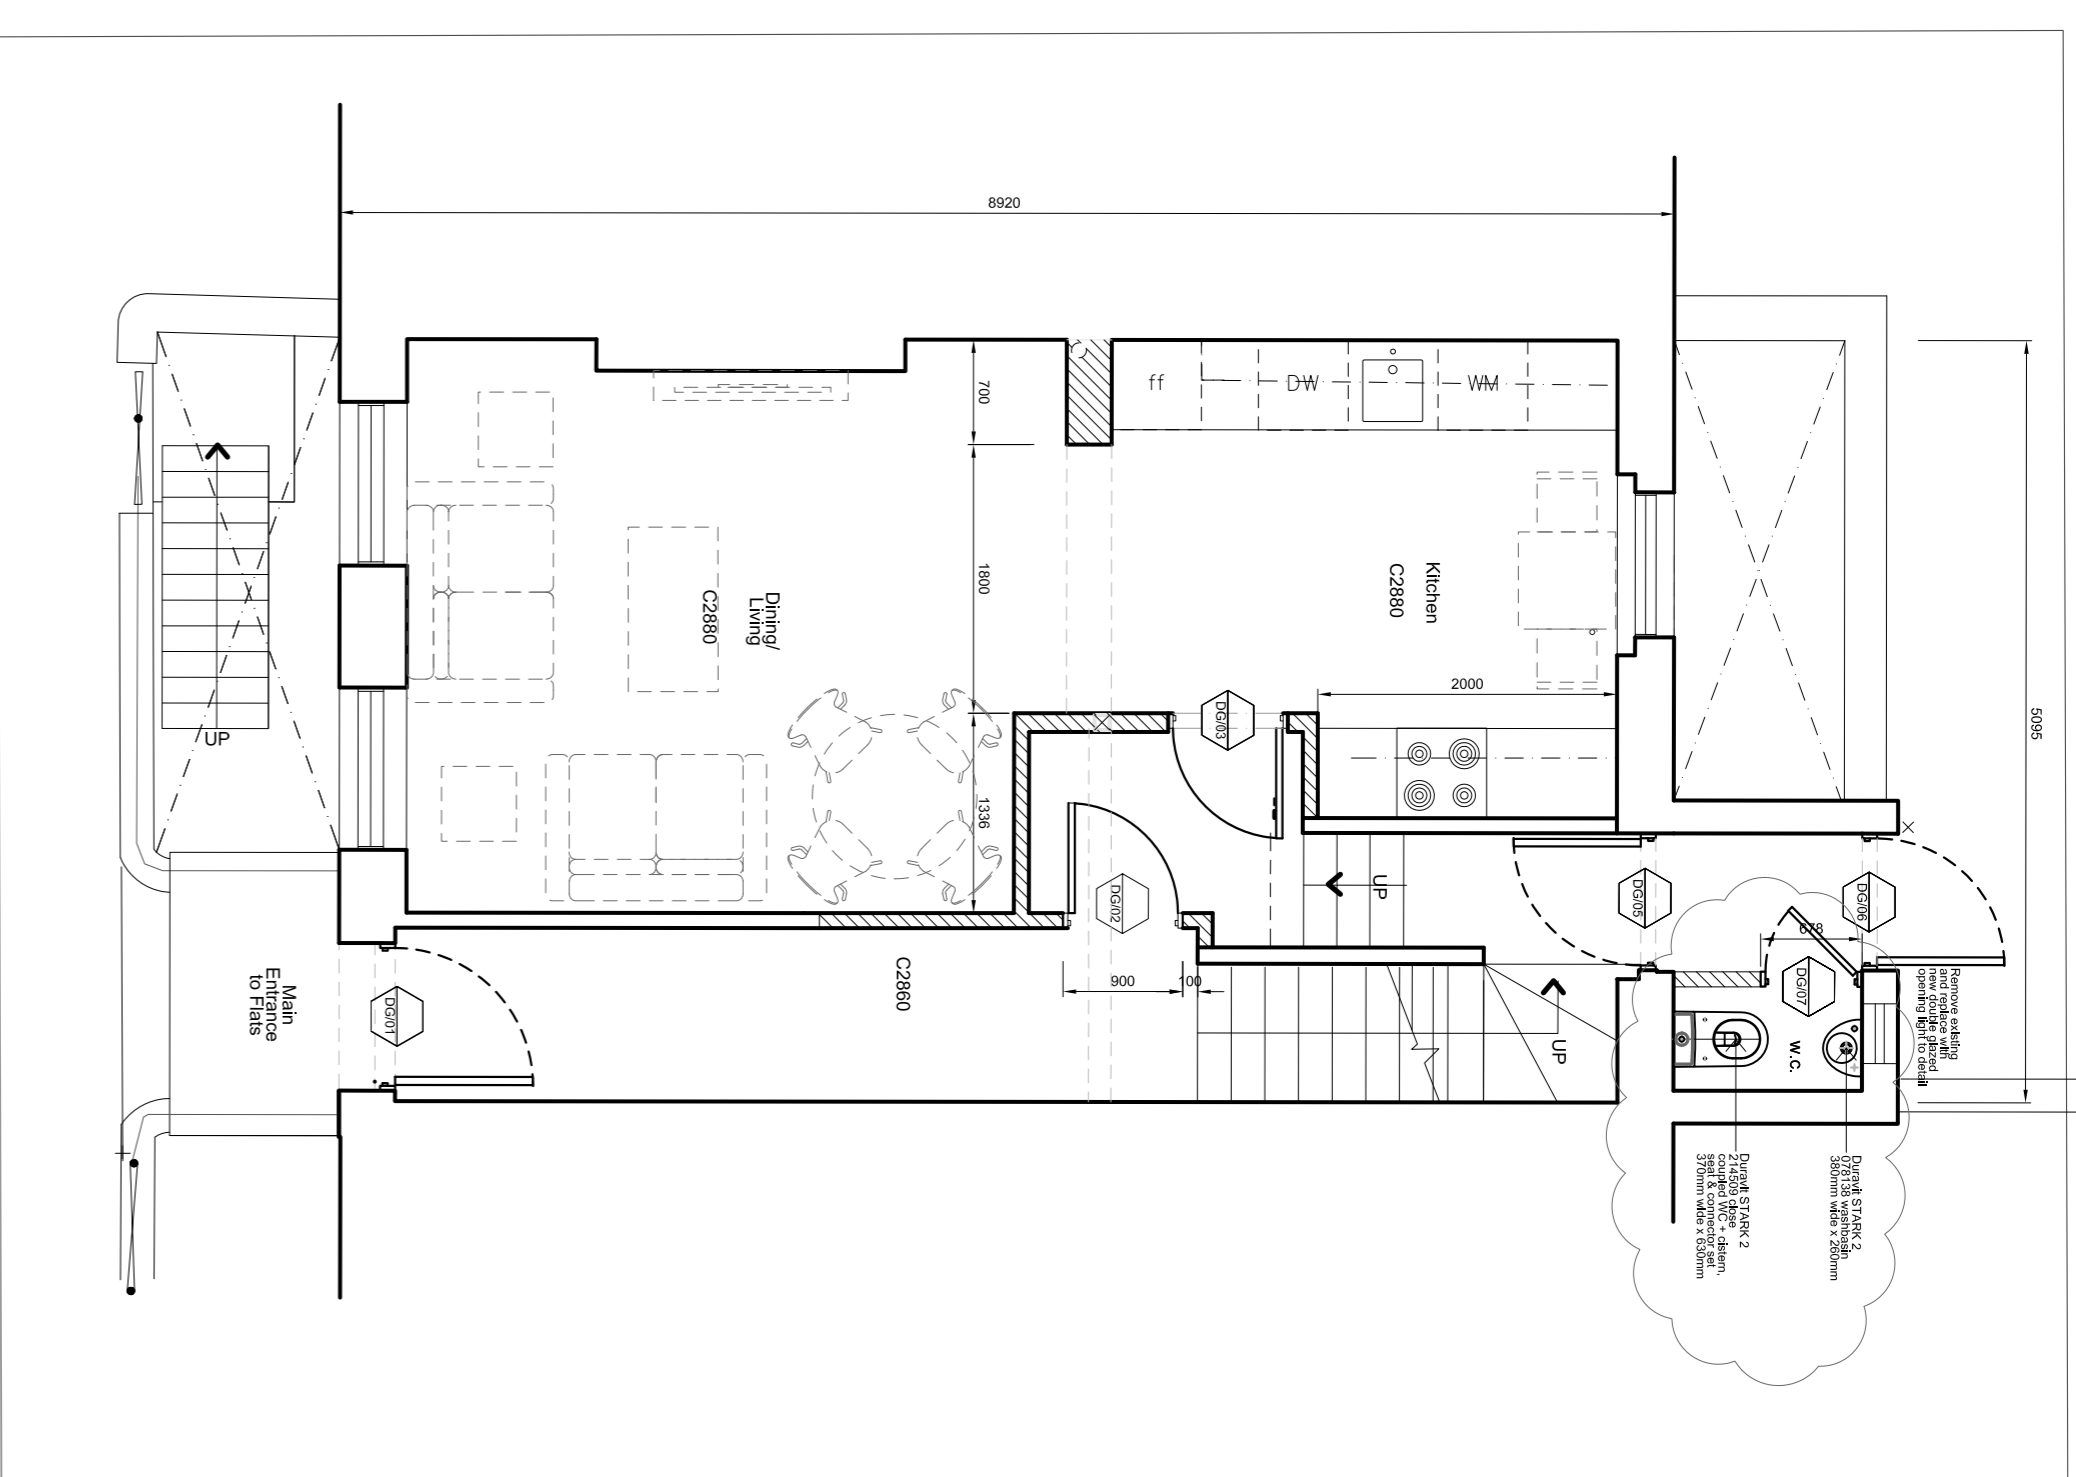


Proposed First Floor Plan

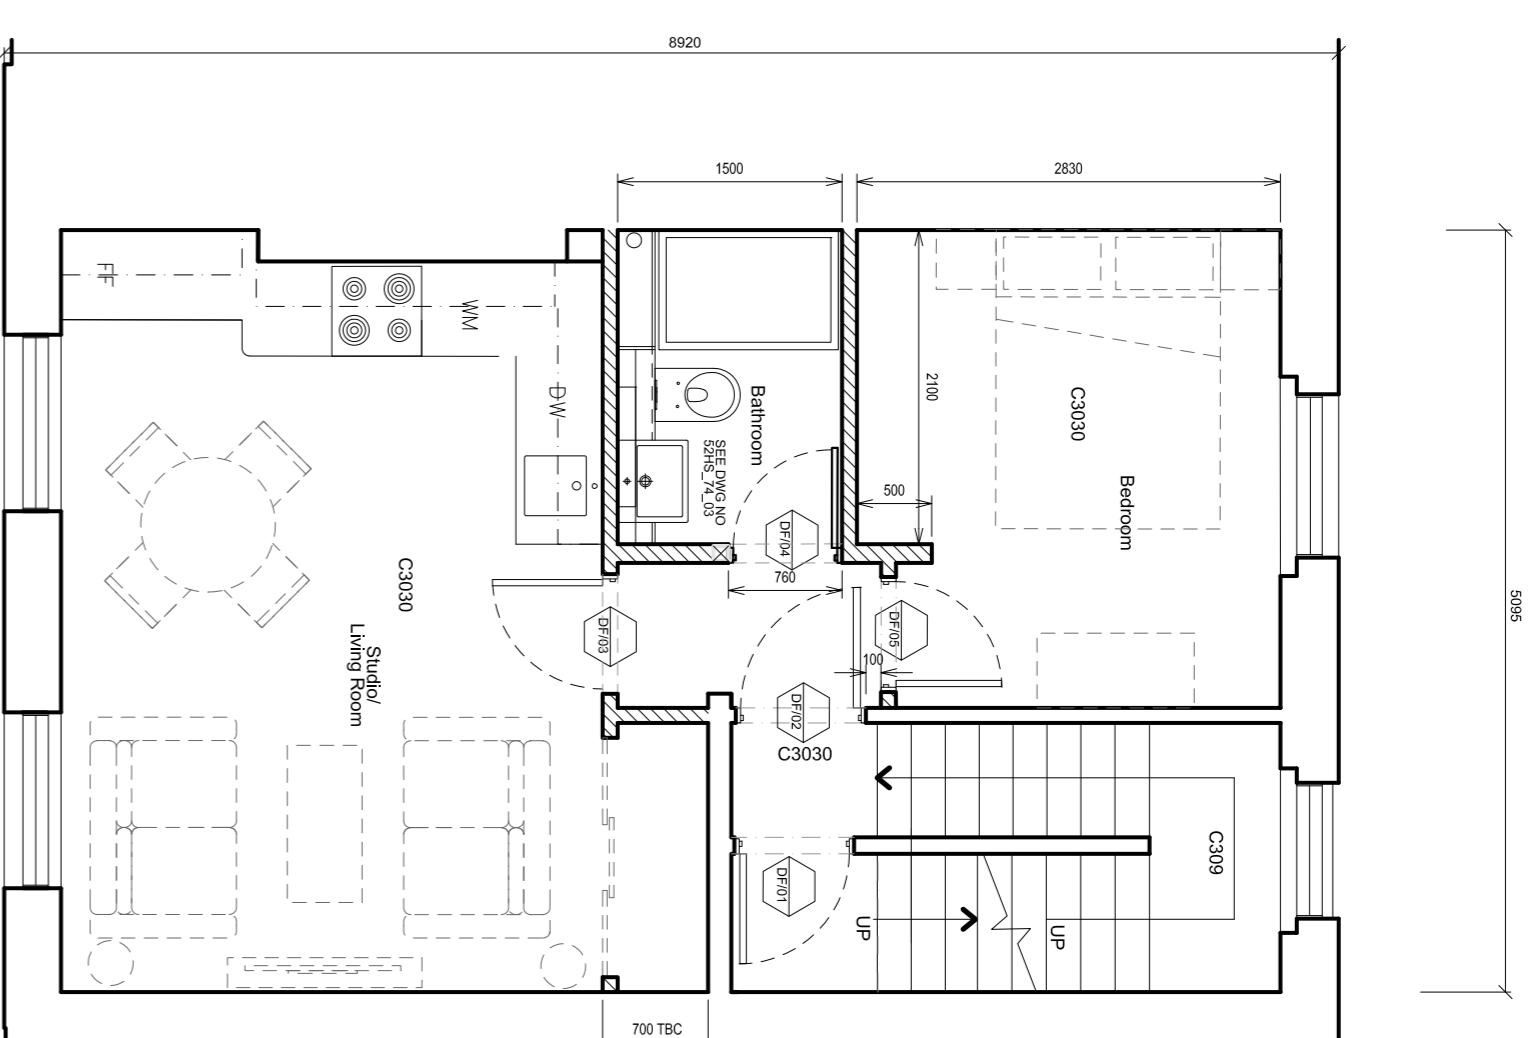


Proposed Second Floor Plan

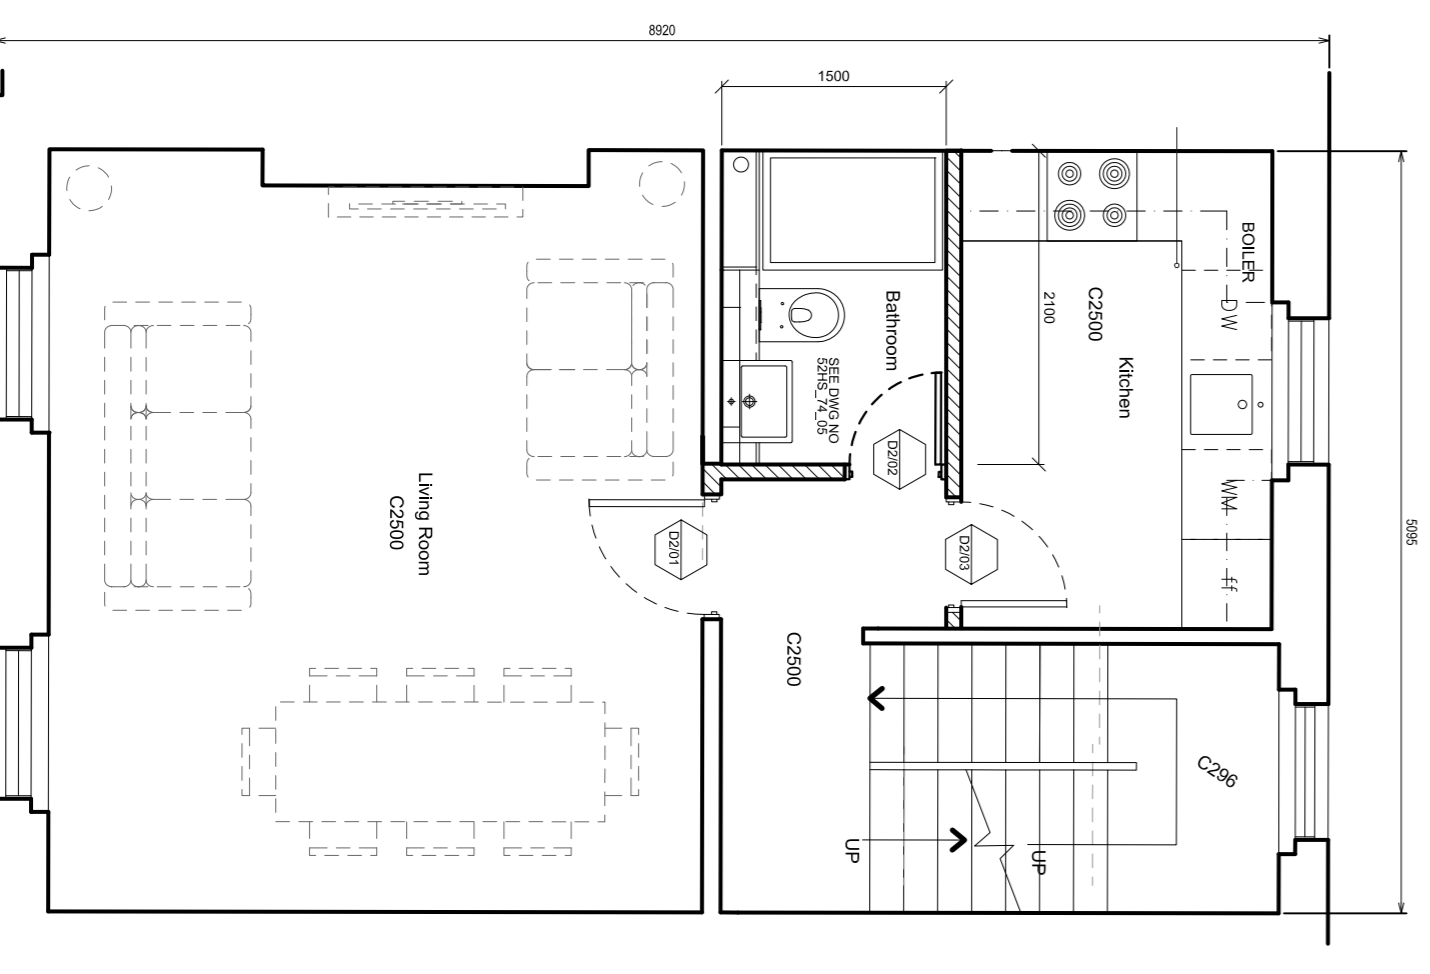

Proposed Third Floor Plan

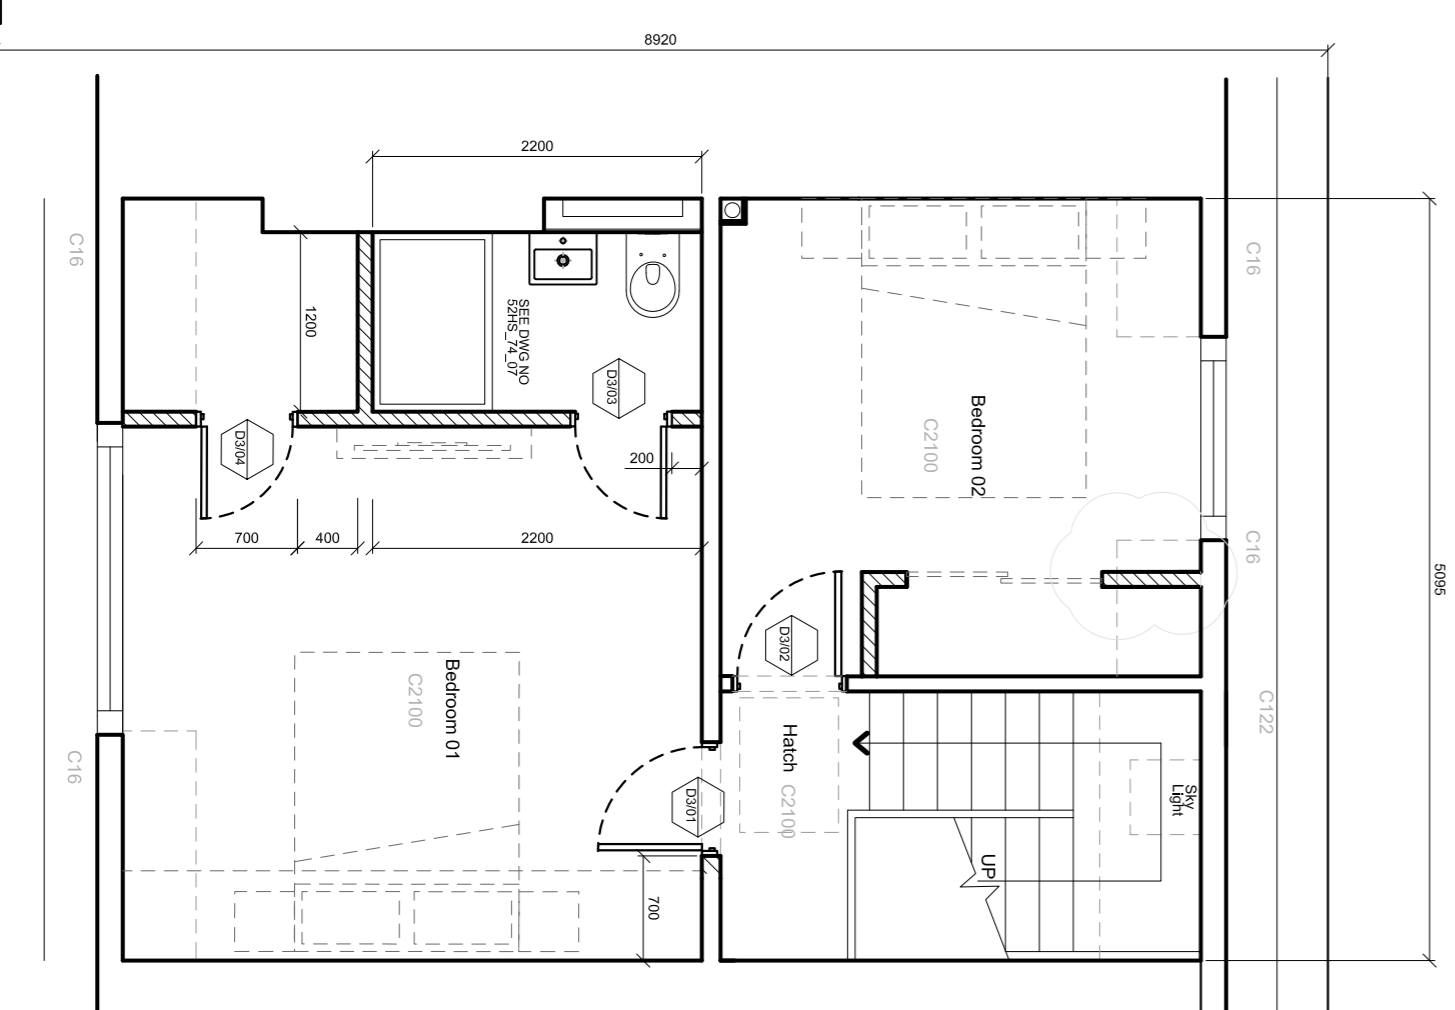

Proposed Roof Plan

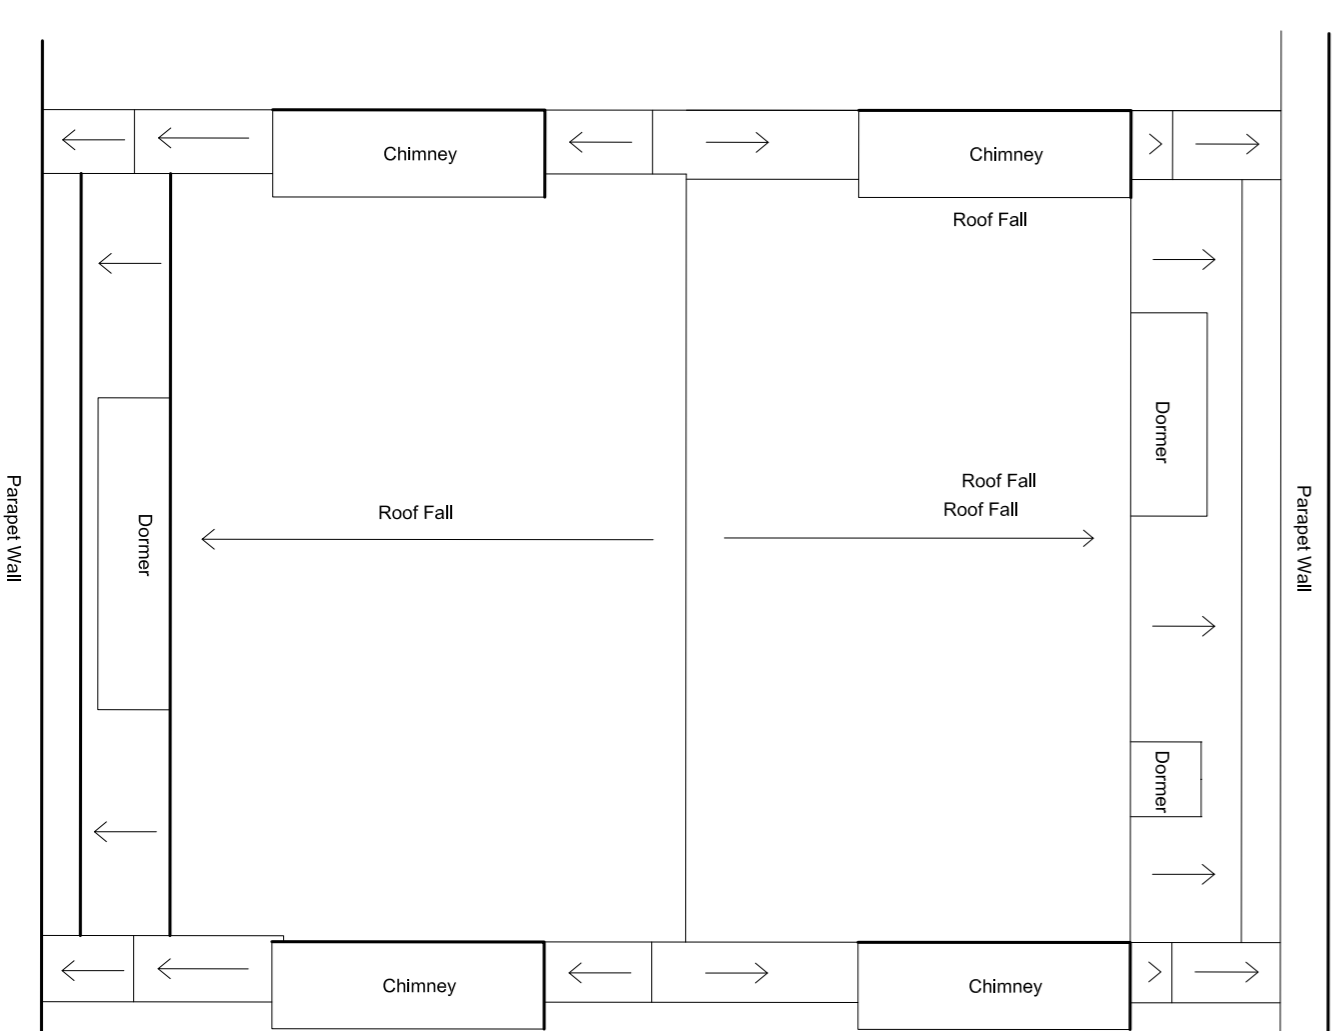

- All dimensions to be checked on site  
 - All dimensions are shown in mm unless otherwise stated  
 - Refer to drawing issue sheet for purpose of issue  
 - If in doubt ask  
 - © Llewellyn Davies  
 Notes

C9	Sanitary added to Ground Floor WC	16/01/14	BT
C8	Issued for Installation	25/11/13	BT
C7	Issued for Installation	20/11/13	BT
C6	Issued for Installation	18/11/13	BT
C5	Minor amendments	07/11/13	BT
C4	Furniture shown	22/10/13	BT
C3	For Installation	18/10/13	BT
C2	For Installation	13/09/13	CS
C1	For Installation	04/09/13	CS
P1	First Issue	21/06/13	CS
No.	Description	Date	By

Structural Consultant	Services Consultant
Project Manager	Cost Consultant
Project Title	
Client	

Drawing Title  
**52 Huntley St**  
**Proposed Plans -**  
**Levels Basement to Roof**  
 Drawing Number  
**LD13 010.03 52HS\_22\_01**  
 Scale @ A1  
 1:50  
 Date  
 21-06-2013  
 Architects  
**LLEWELLYN DAVIES**