




- All dimensions to be checked on site
 - Do not scale off this drawing
 - All dimensions are shown in mm unless otherwise stated
 - Refer to drawing issue sheet for purpose of issue
 - If in doubt ask
 - © Llewelyn Davies
 Notes

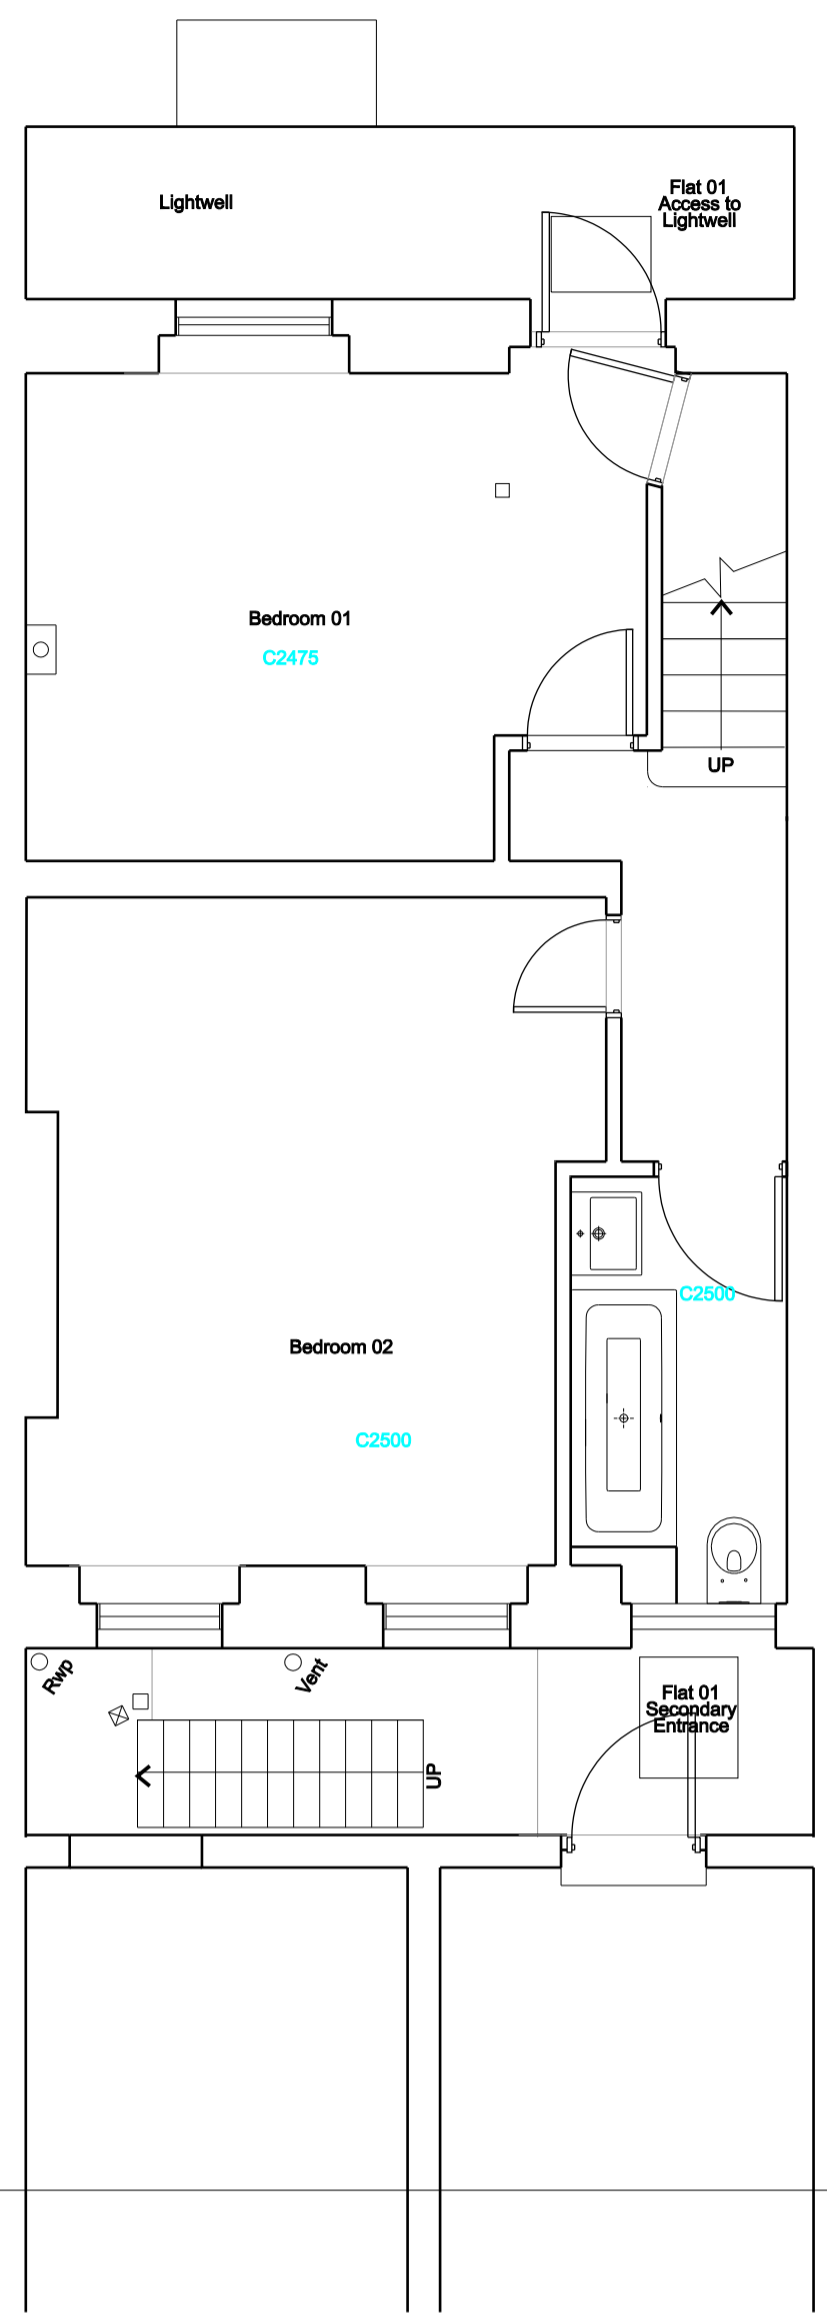


Proposed Basement Floor plan

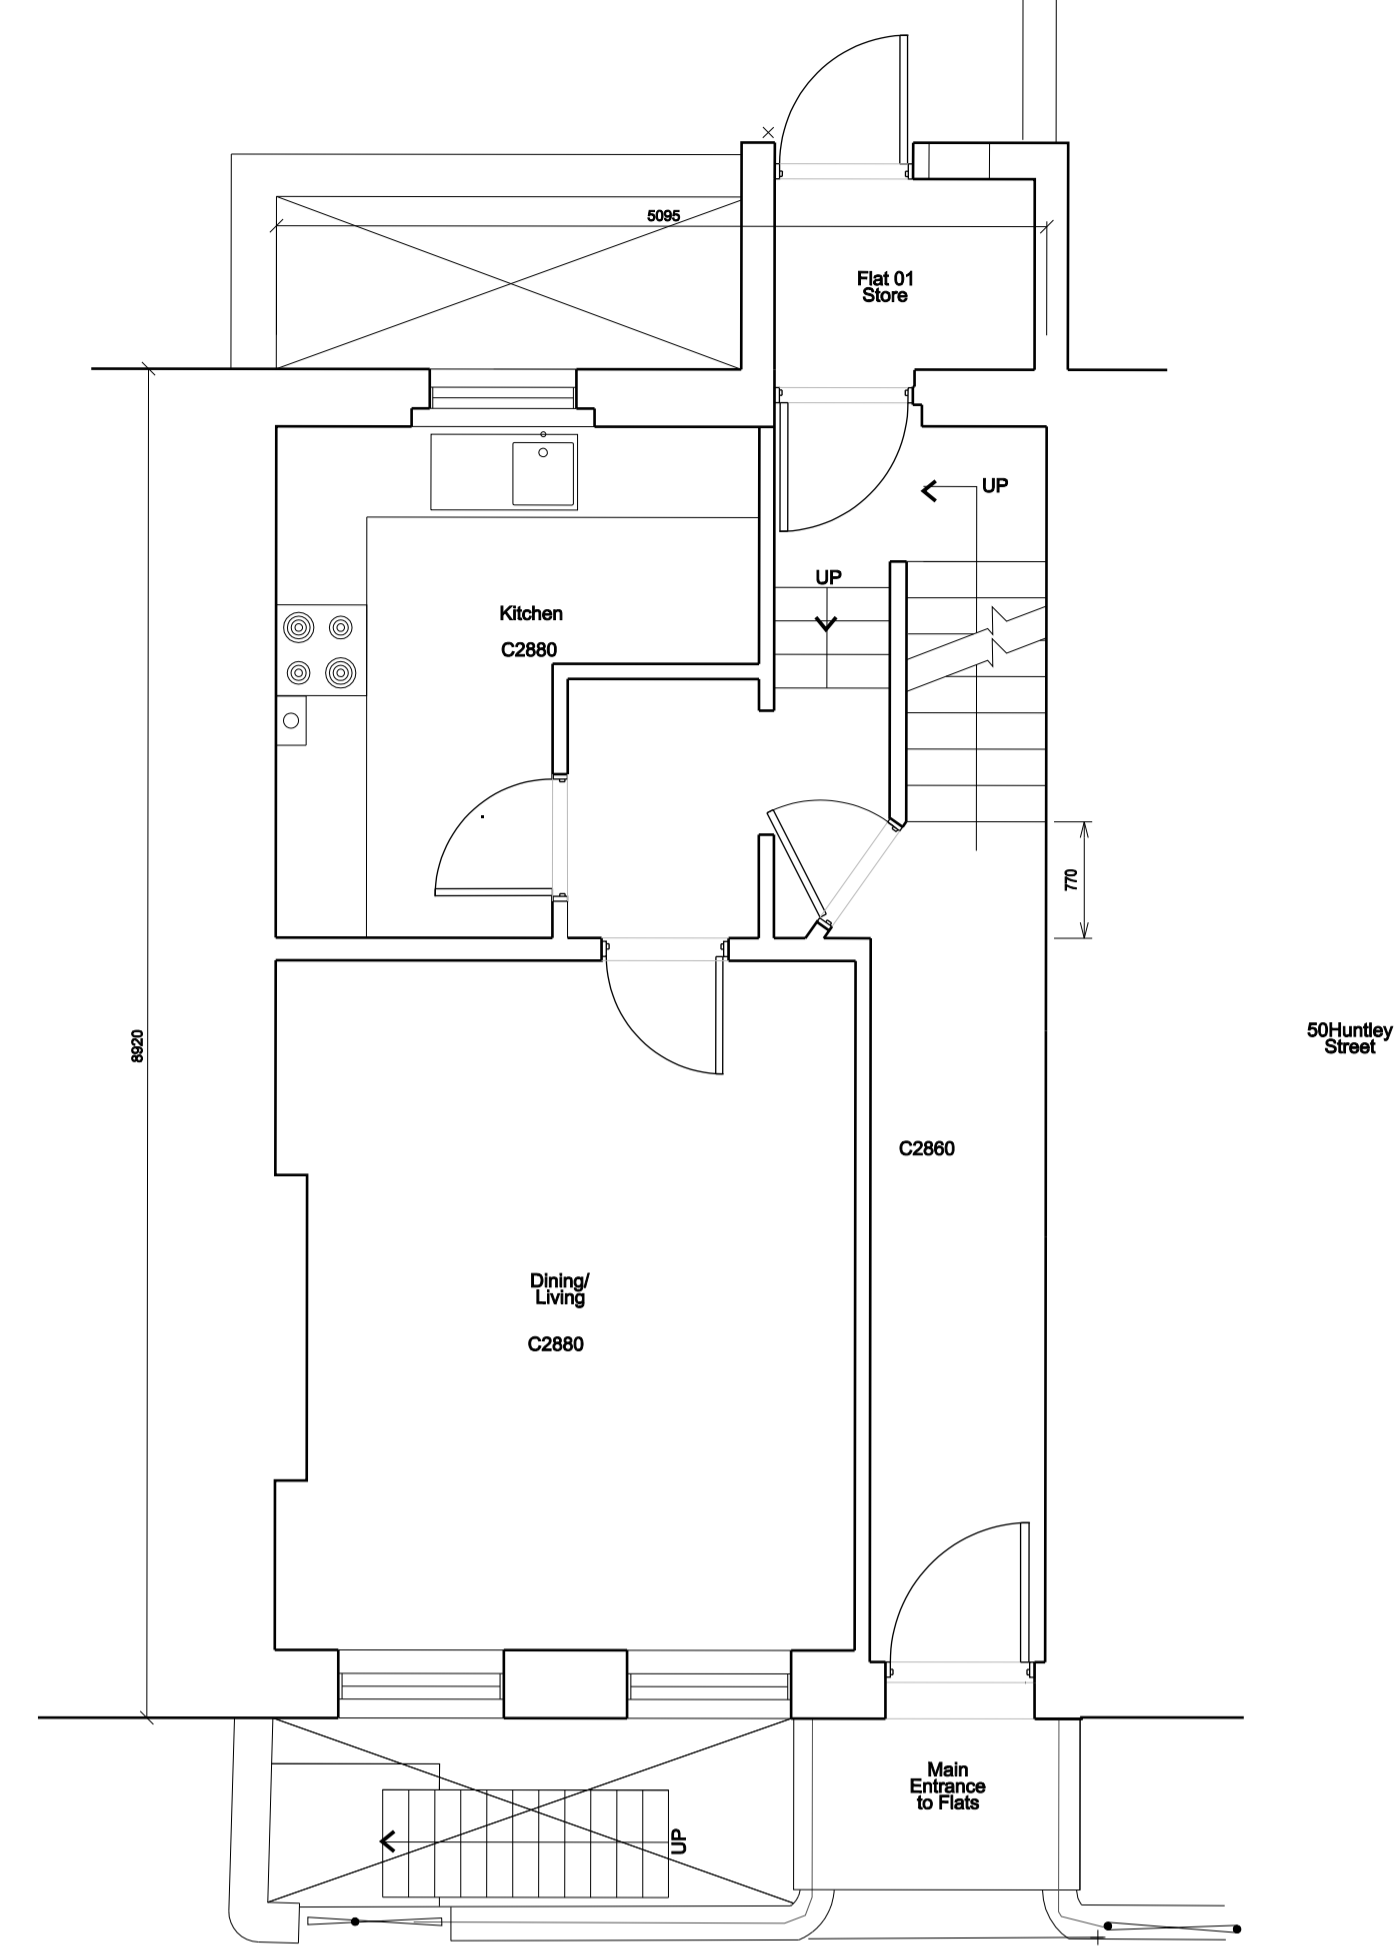


Proposed Ground Floor Plan

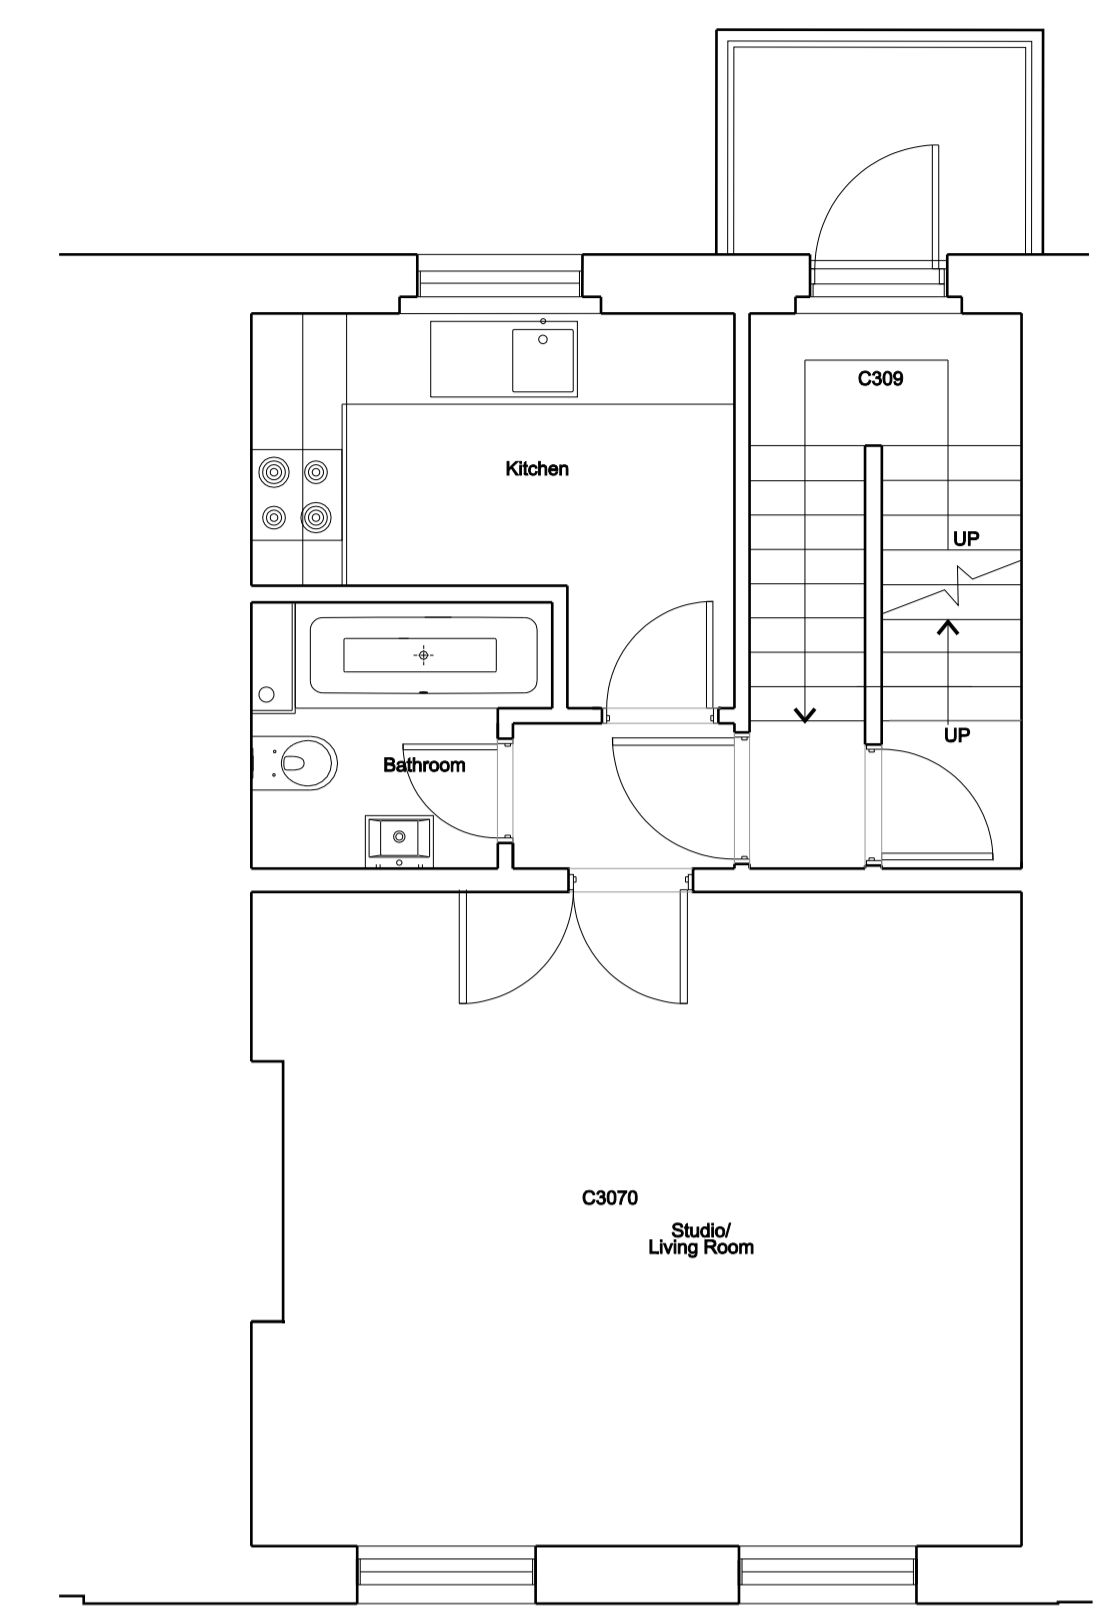


Proposed First Floor Plan

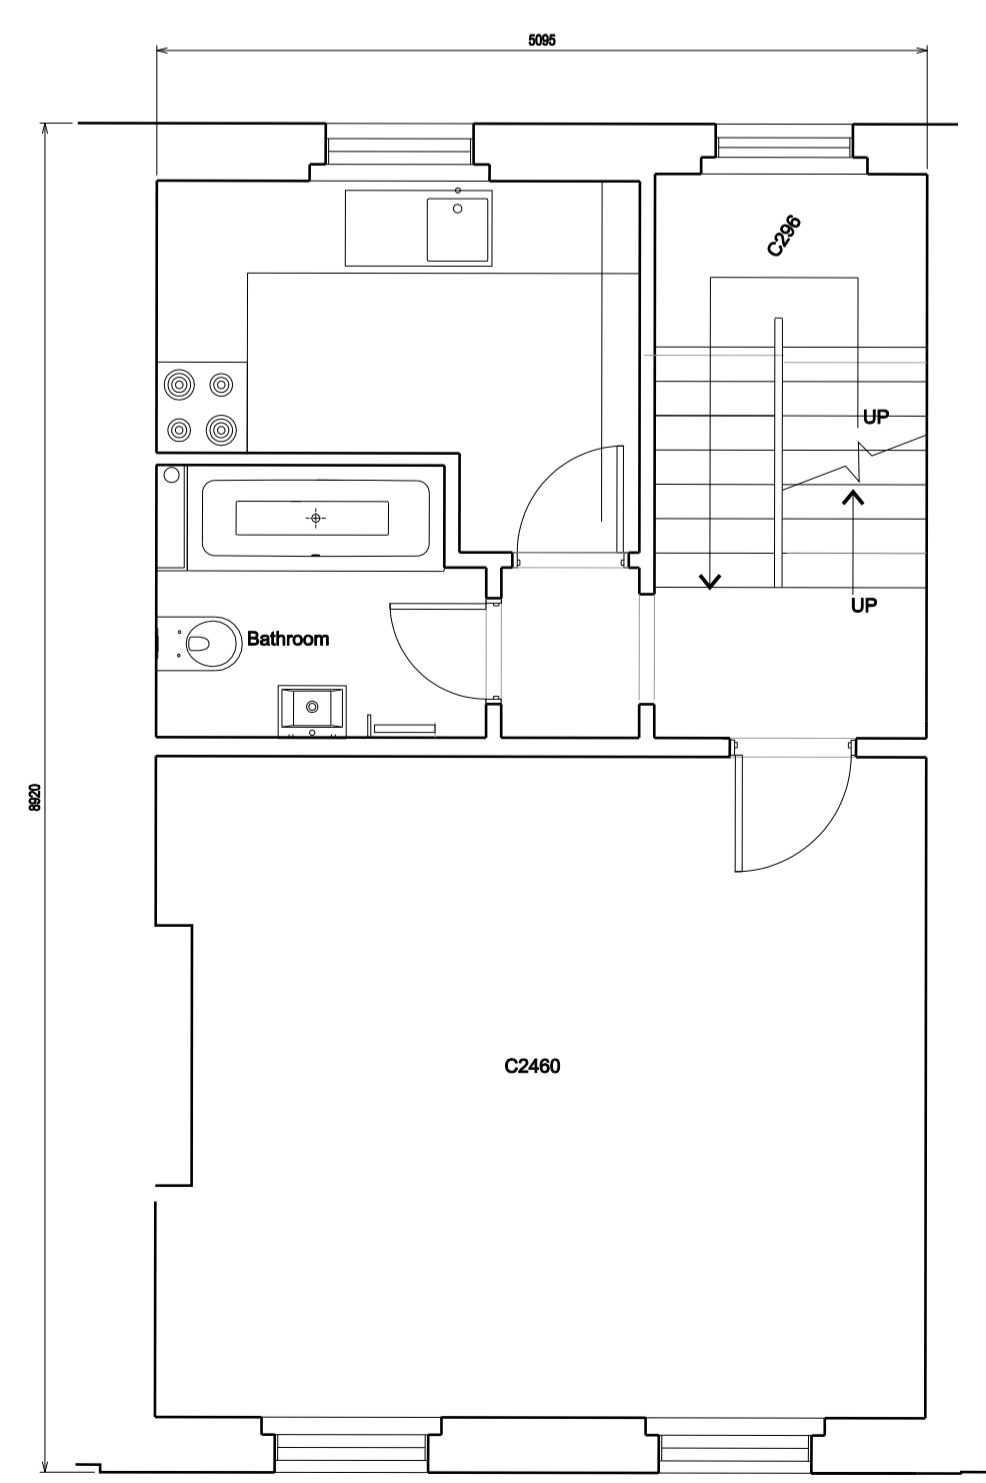

Proposed Second Floor Plan

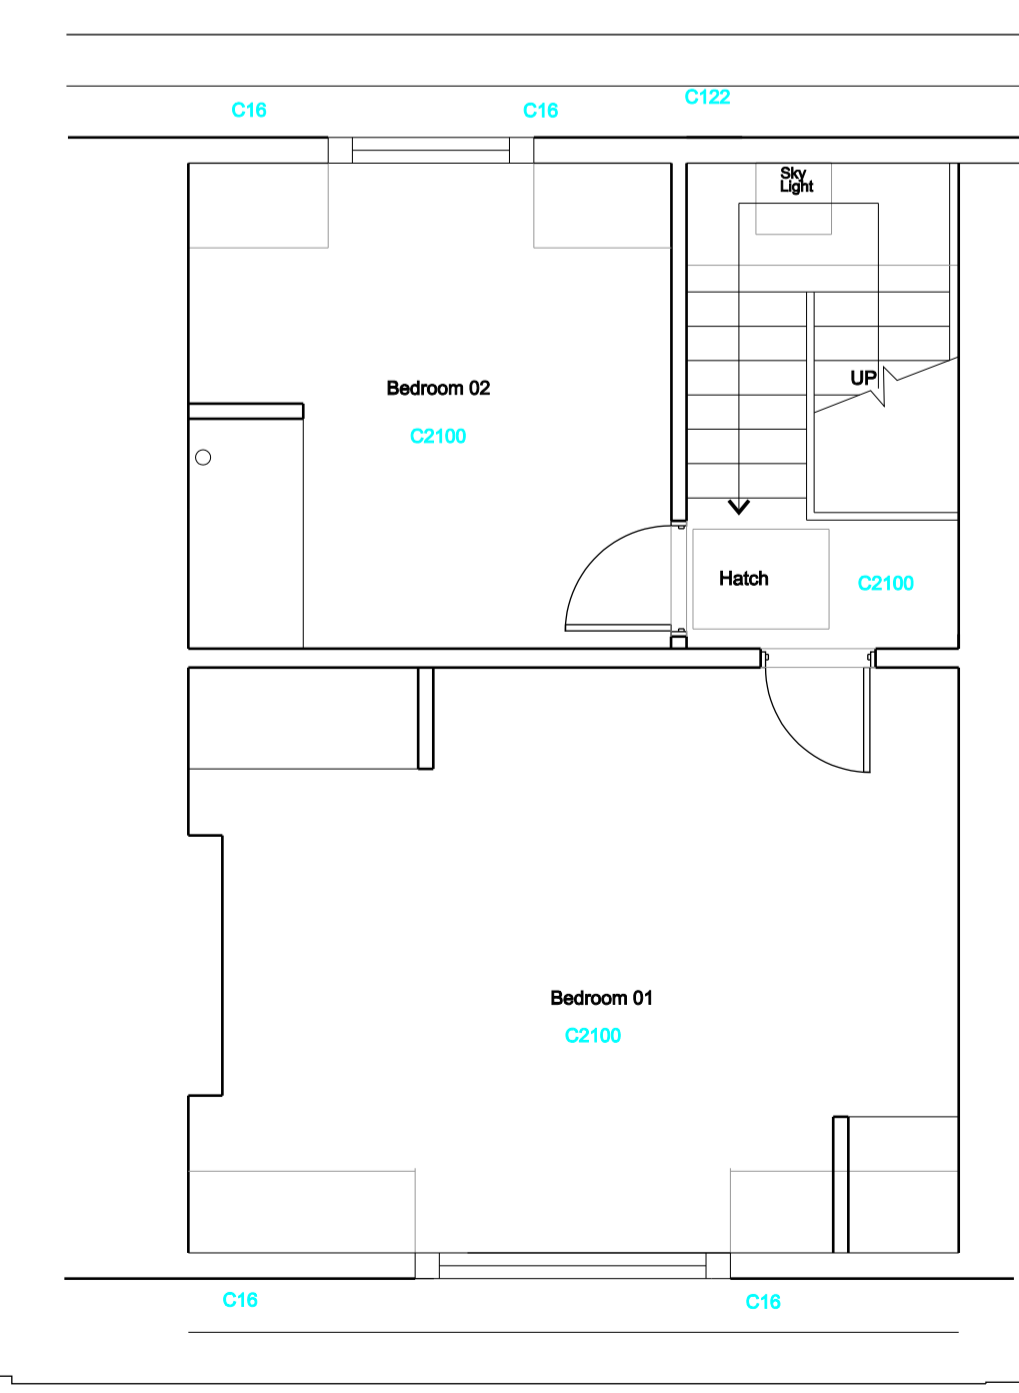

Proposed Third Floor Plan

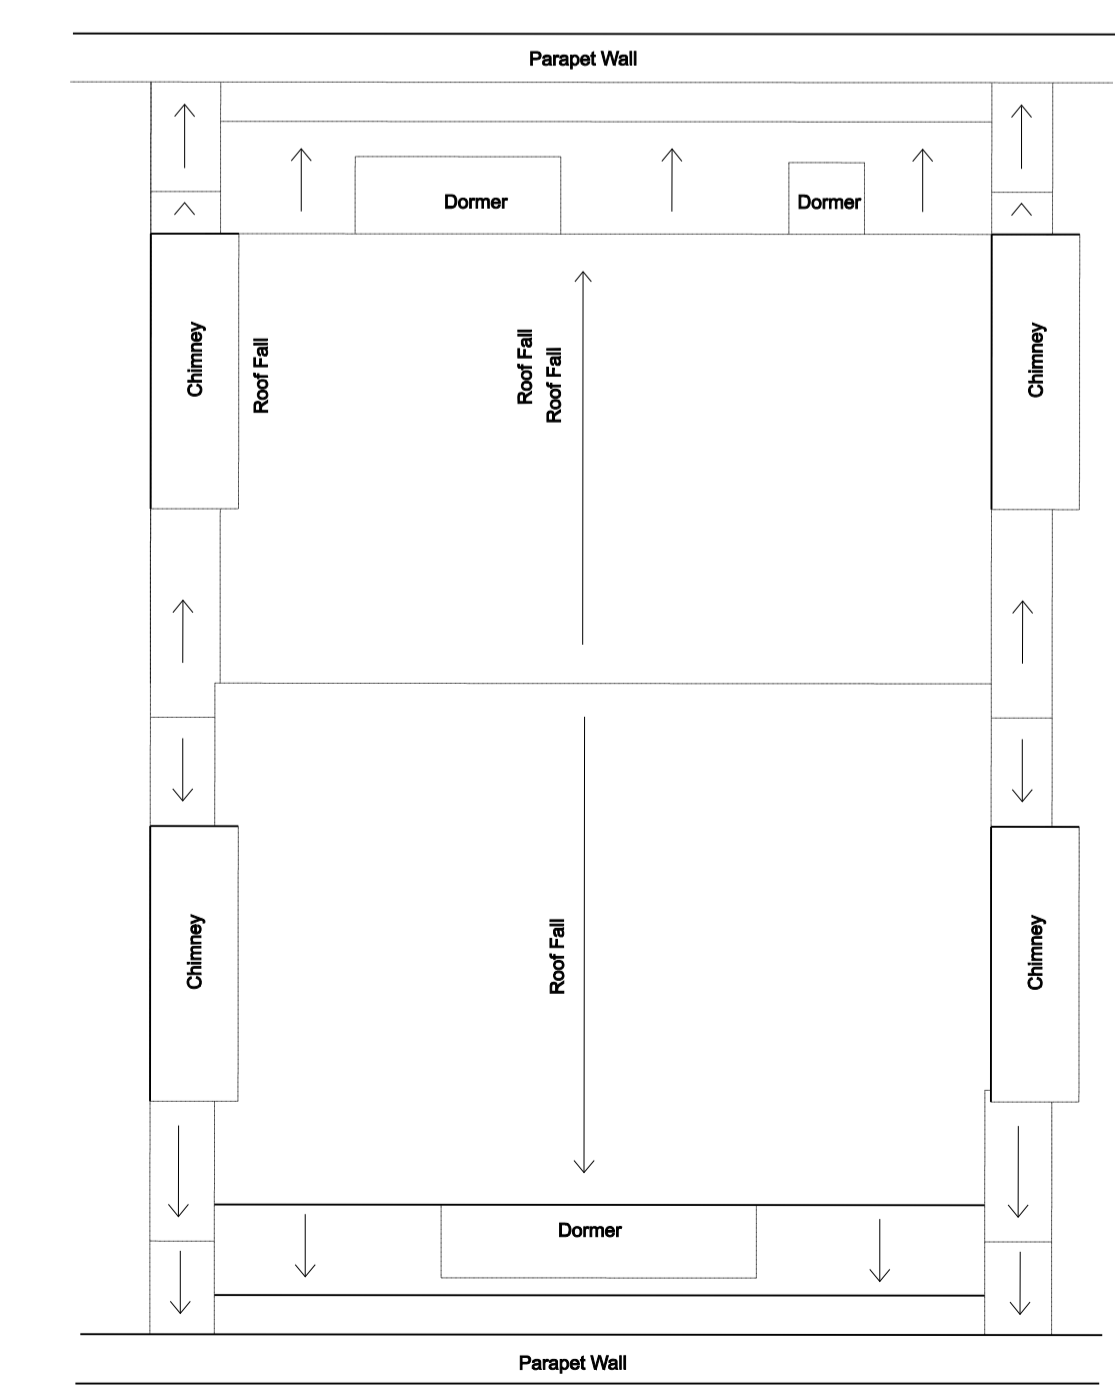

Proposed Roof Plan

P1 First Issue	25/09/13 BT
No. Description	Date By
Revisions	
Structural Consultant	Services Consultant
Project Manager	Cost Consultant
Project Title	
Client	
58 Huntley St	
Drawing Title	
Existing Plans - Levels Basement to Roof	
Drawing Number	Revision
LD13 010.03 58HS_00_01	P1
Scale @ A1	
1:50	
Date	
25-09-2013	
Architects	

LLEWELYN DAVIES