


1. All Dimensions and Levels to be checked on Site  
 2. Refer to drawings & specification prepared by the Structural engineer and specialist subcontractors  
 3. Copyright reserved  
 THIS DRAWING IS FOR PLANNING STAGE ONLY

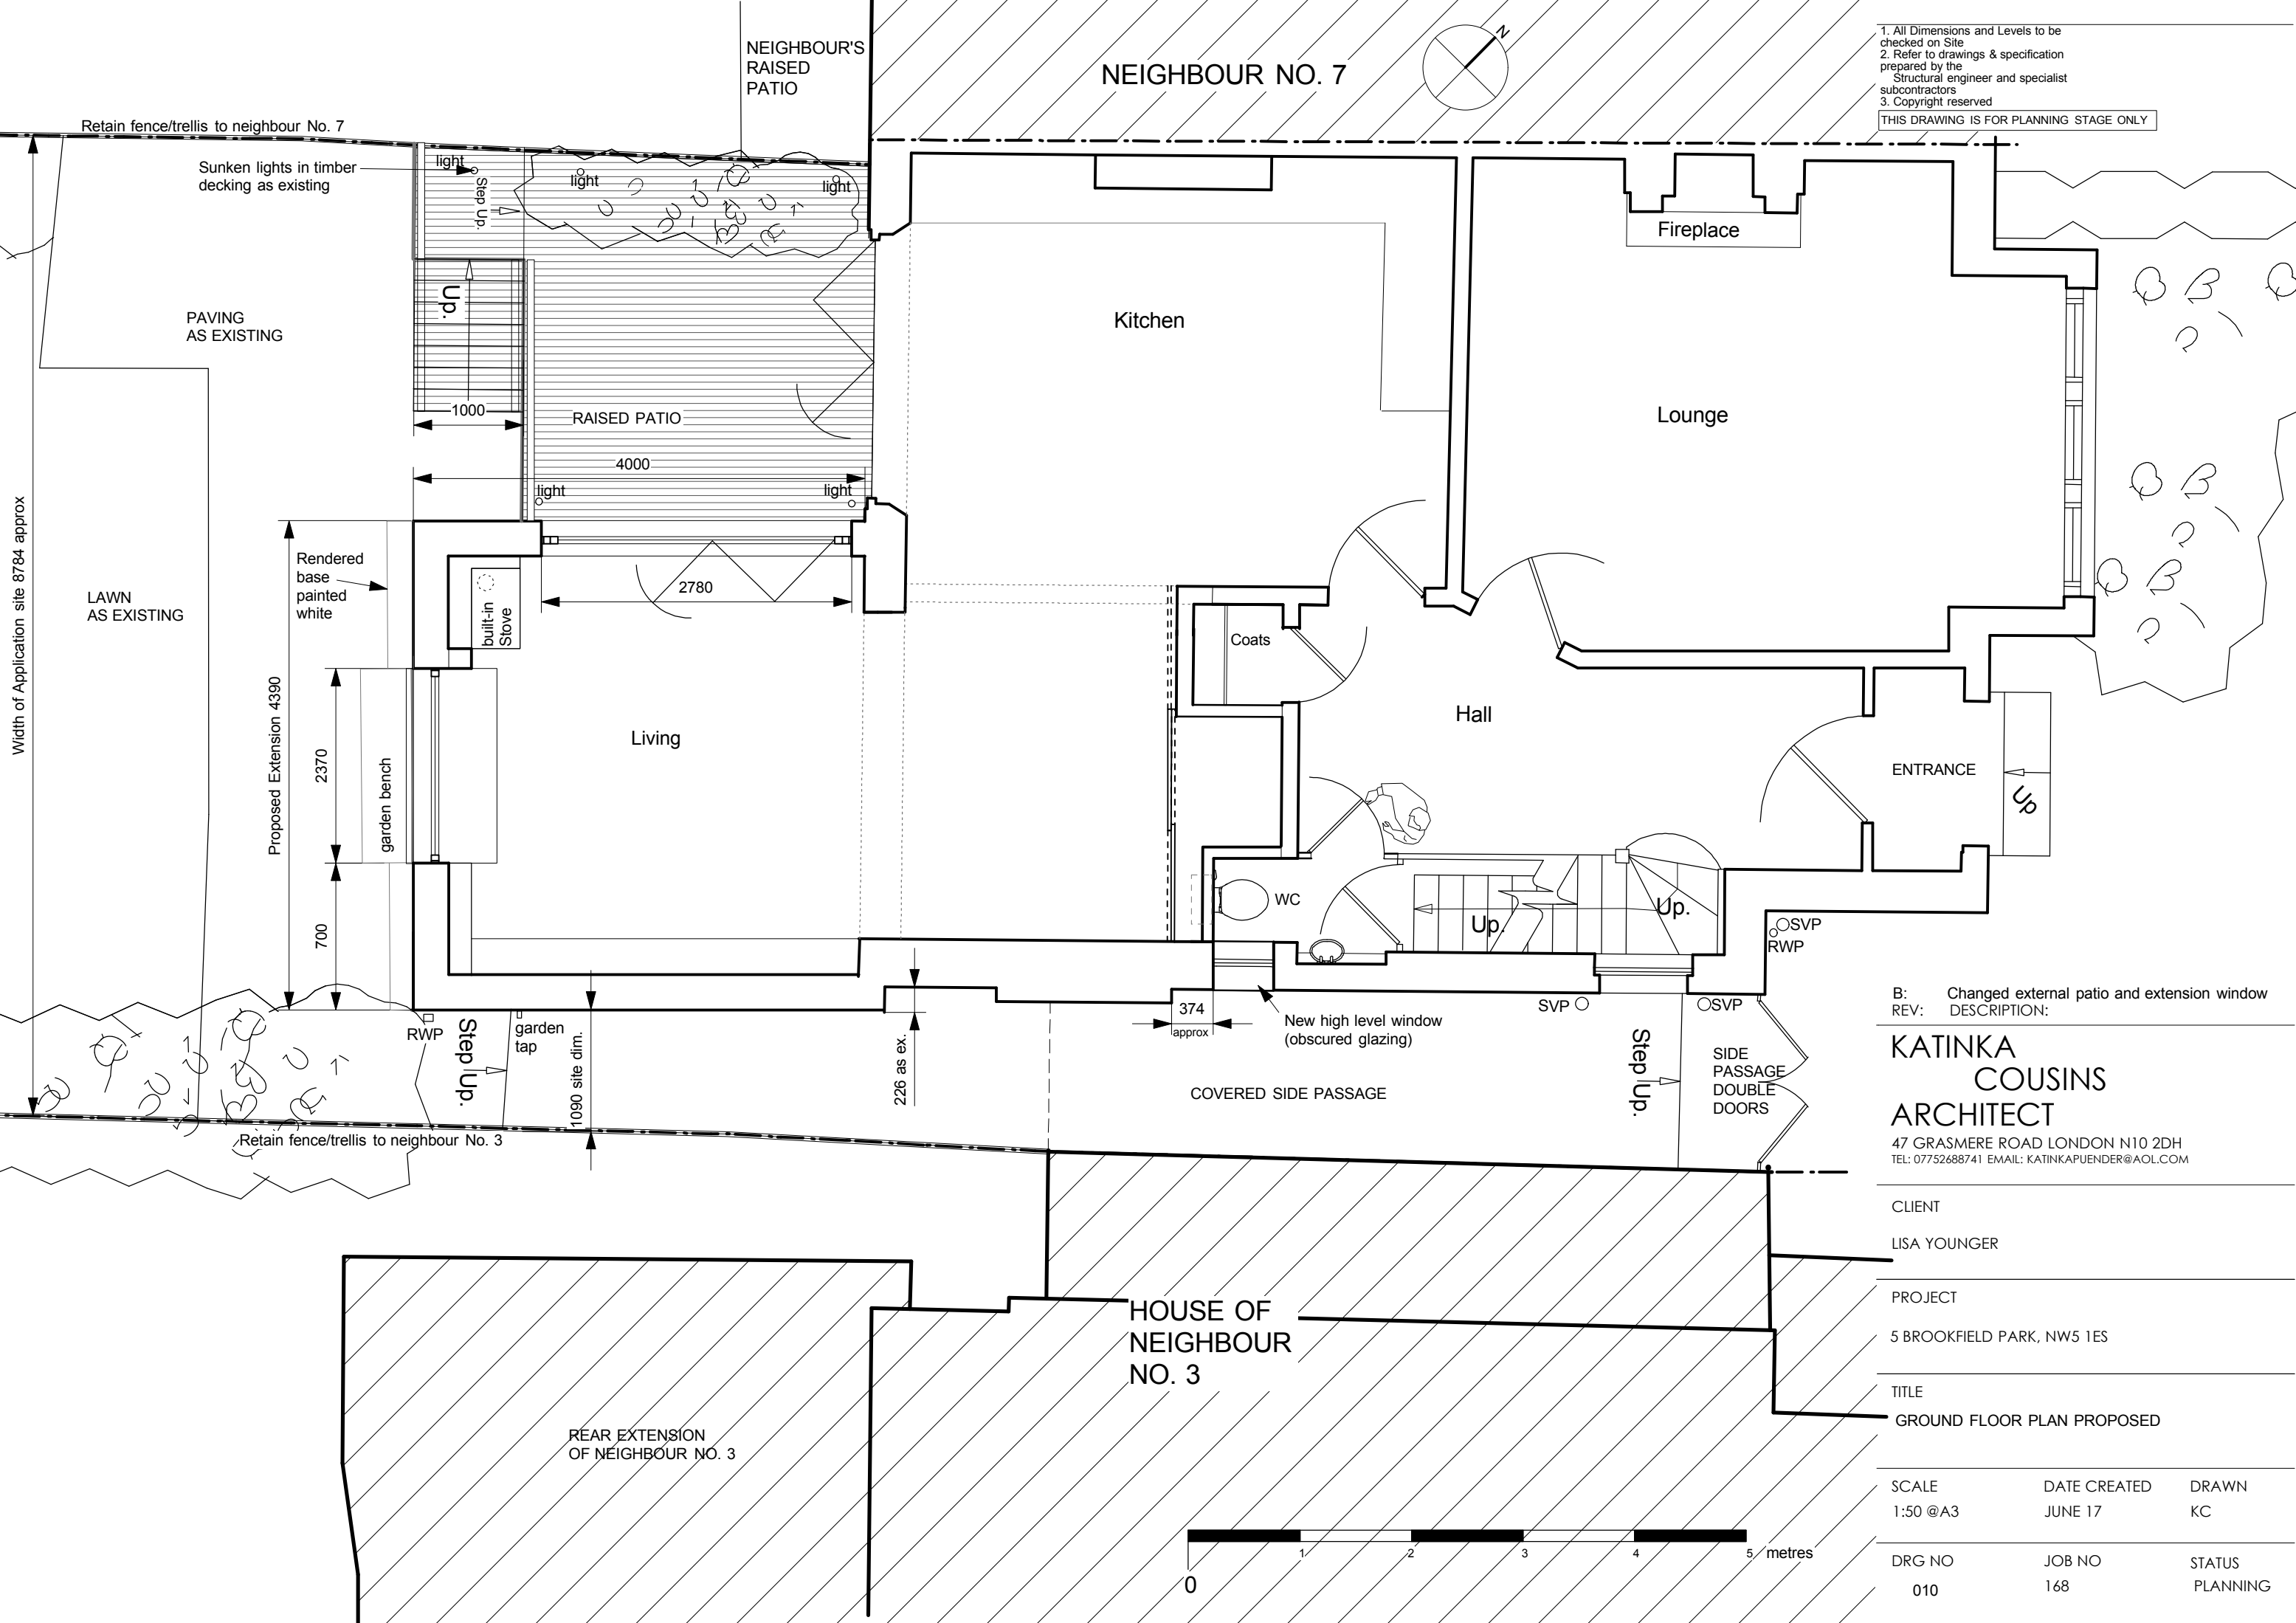

B: Changed external patio and extension window  
 REV: DESCRIPTION:

**KATINKA  
 COUSINS  
 ARCHITECT**

47 GRASMERE ROAD LONDON N10 2DH  
 TEL: 07752688741 EMAIL: KATINKAPUENDER@AOL.COM

CLIENT  
 LISA YOUNGER

PROJECT  
 5 BROOKFIELD PARK, NW5 1ES

TITLE  
 GROUND FLOOR PLAN PROPOSED

SCALE  
 1:50 @A3

DATE CREATED  
 JUNE 17

DRAWN  
 KC

DRG NO  
 010

JOB NO  
 168

STATUS  
 PLANNING

