
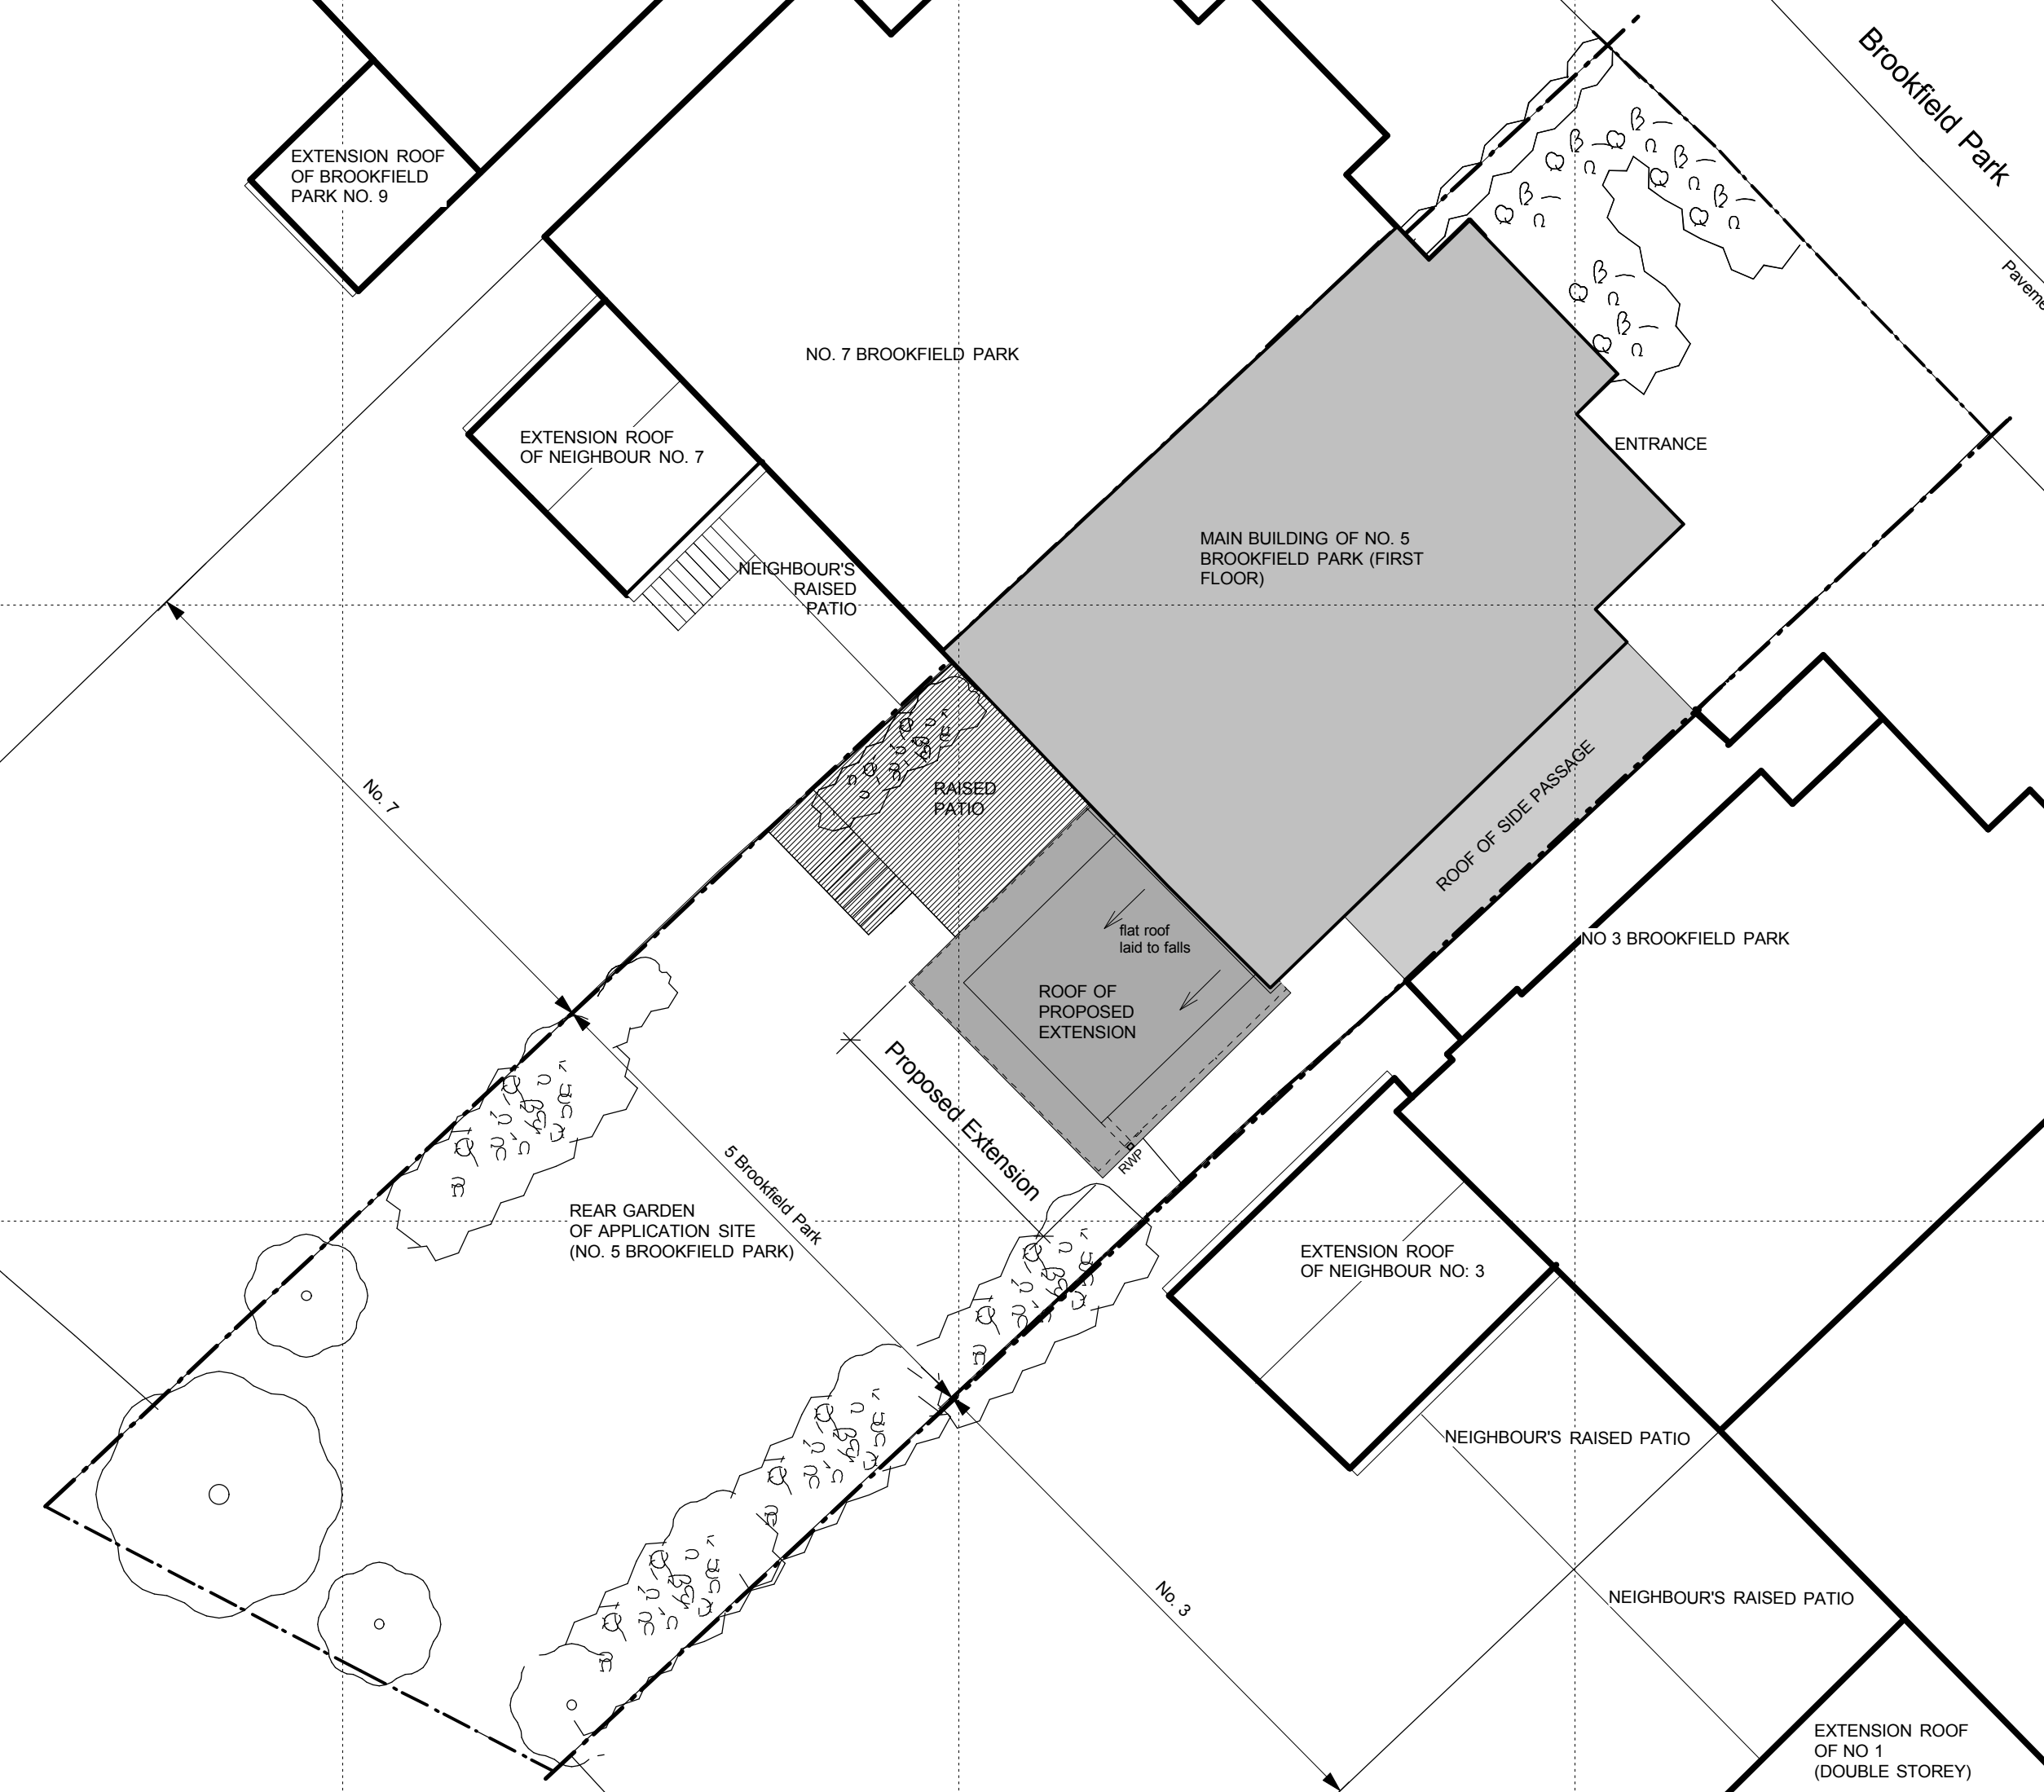


1. All Dimensions and Levels to be checked on Site
 2. Refer to drawings & specification prepared by the Structural engineer and specialist subcontractors
 3. Copyright reserved

THIS DRAWING IS FOR PLANNING STAGE ONLY

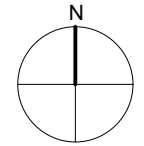

A: Changed external stairs and patio
 REV: DESCRIPTION:

**KATINKA
 COUSINS
 ARCHITECT**

47 GRASMERE ROAD LONDON N10 2DH
 TEL: 07752688741 EMAIL: KATINKAPUENDER@AOL.COM

CLIENT

LISA YOUNGER

PROJECT

5 BROOKFIELD PARK, NW5 1ES

TITLE

ROOF PLAN PROPOSED

SCALE

1:100@A3
 1:50 @A1

DATE CREATED

JUNE 17

DRAWN

KC

DRG NO

012

JOB NO

168

STATUS

PLANNING

EXTENSION ROOF
 OF NO 1
 (DOUBLE STOREY)