
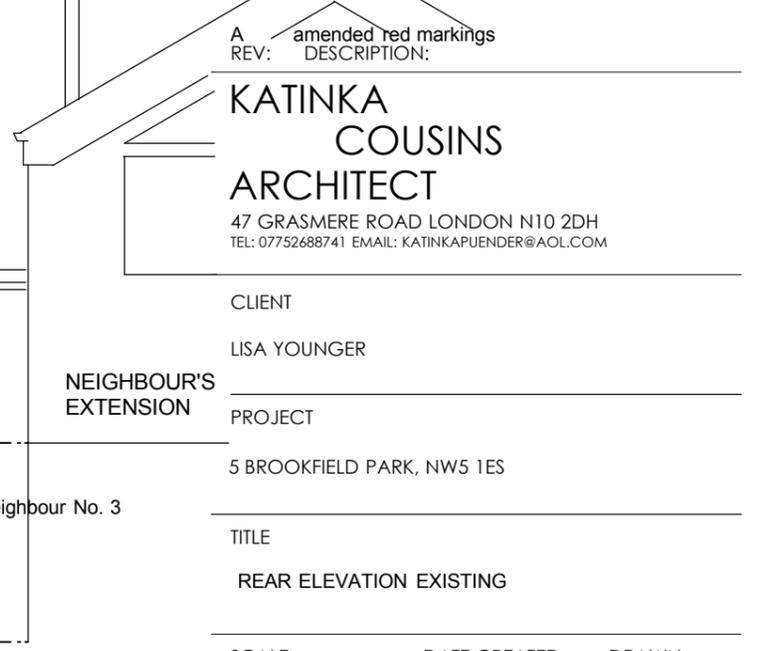
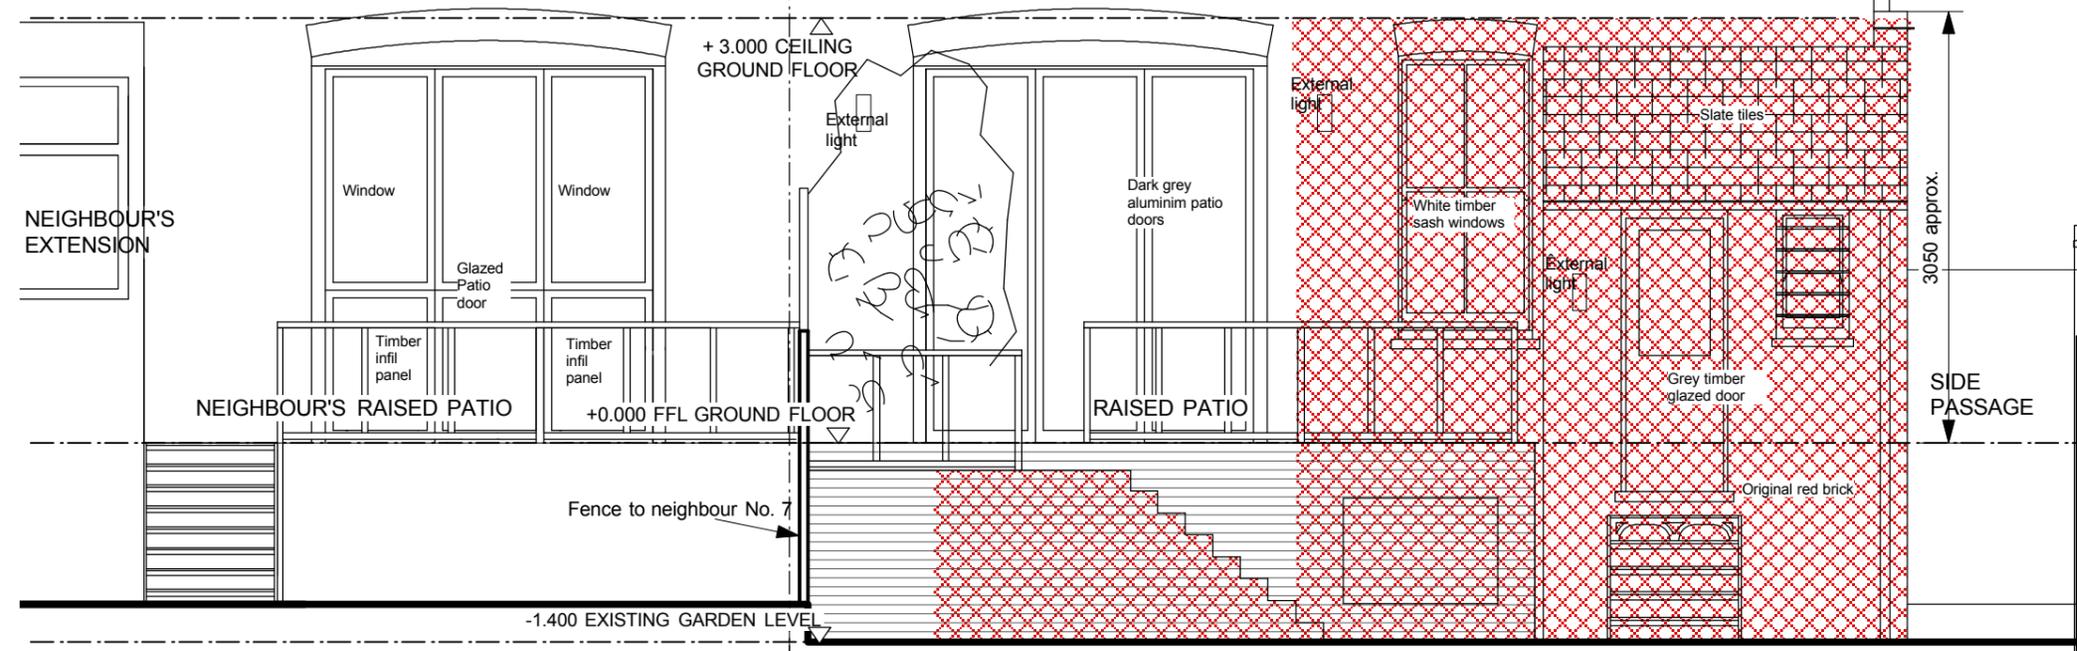


= to be demolished

1. All Dimensions and Levels to be checked on Site
 2. Refer to drawings & specification prepared by the Structural engineer and specialist subcontractors
 3. Copyright reserved
 THIS DRAWING IS FOR PLANNING STAGE ONLY

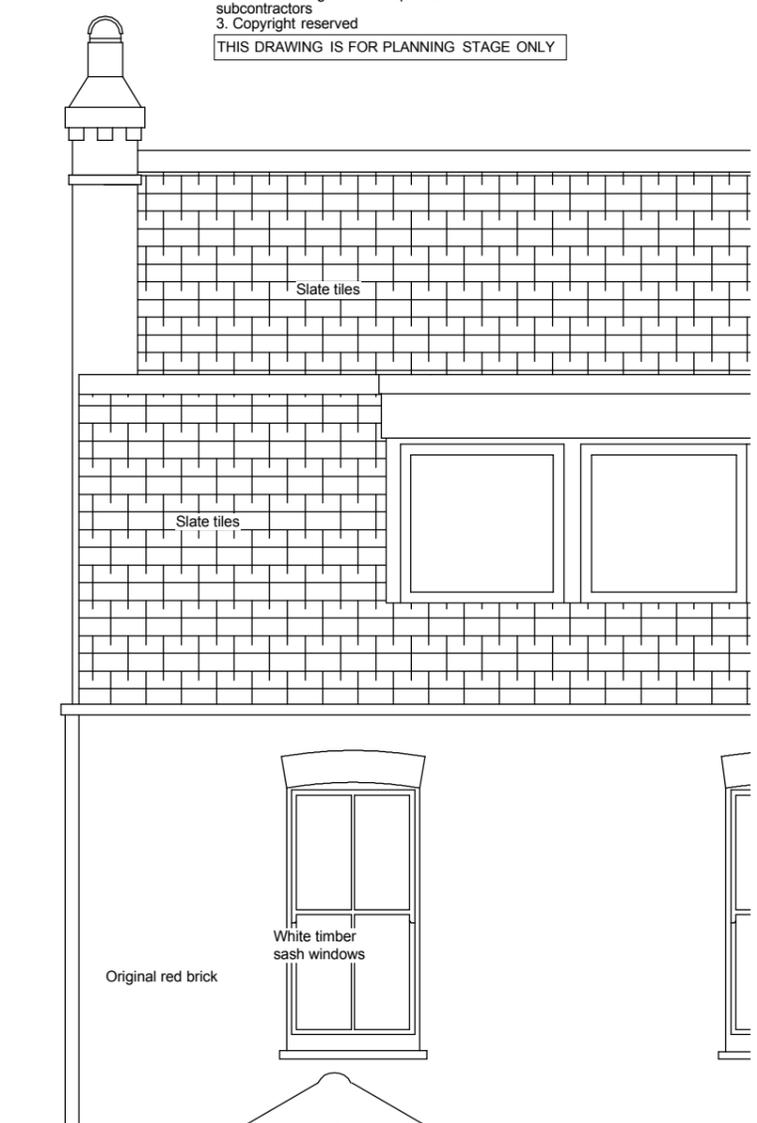

A amended red markings
 REV: DESCRIPTION:

KATINKA COUSINS ARCHITECT

47 GRASMERE ROAD LONDON N10 2DH
 TEL: 07752688741 EMAIL: KATINKAPUENDER@AOL.COM

CLIENT

LISA YOUNGER

PROJECT

5 BROOKFIELD PARK, NW5 1ES

TITLE

REAR ELEVATION EXISTING

SCALE

1:50 @A3

DATE CREATED

JUNE 17

DRAWN

KC

DRG NO

016

JOB NO

168

STATUS

PLANNING

No. 7

5 Brookfield Park

No. 3