


1. All Dimensions and Levels to be checked on Site  
 2. Refer to drawings & specification prepared by the Structural engineer and specialist subcontractors  
 3. Copyright reserved  
**THIS DRAWING IS FOR PLANNING STAGE ONLY**

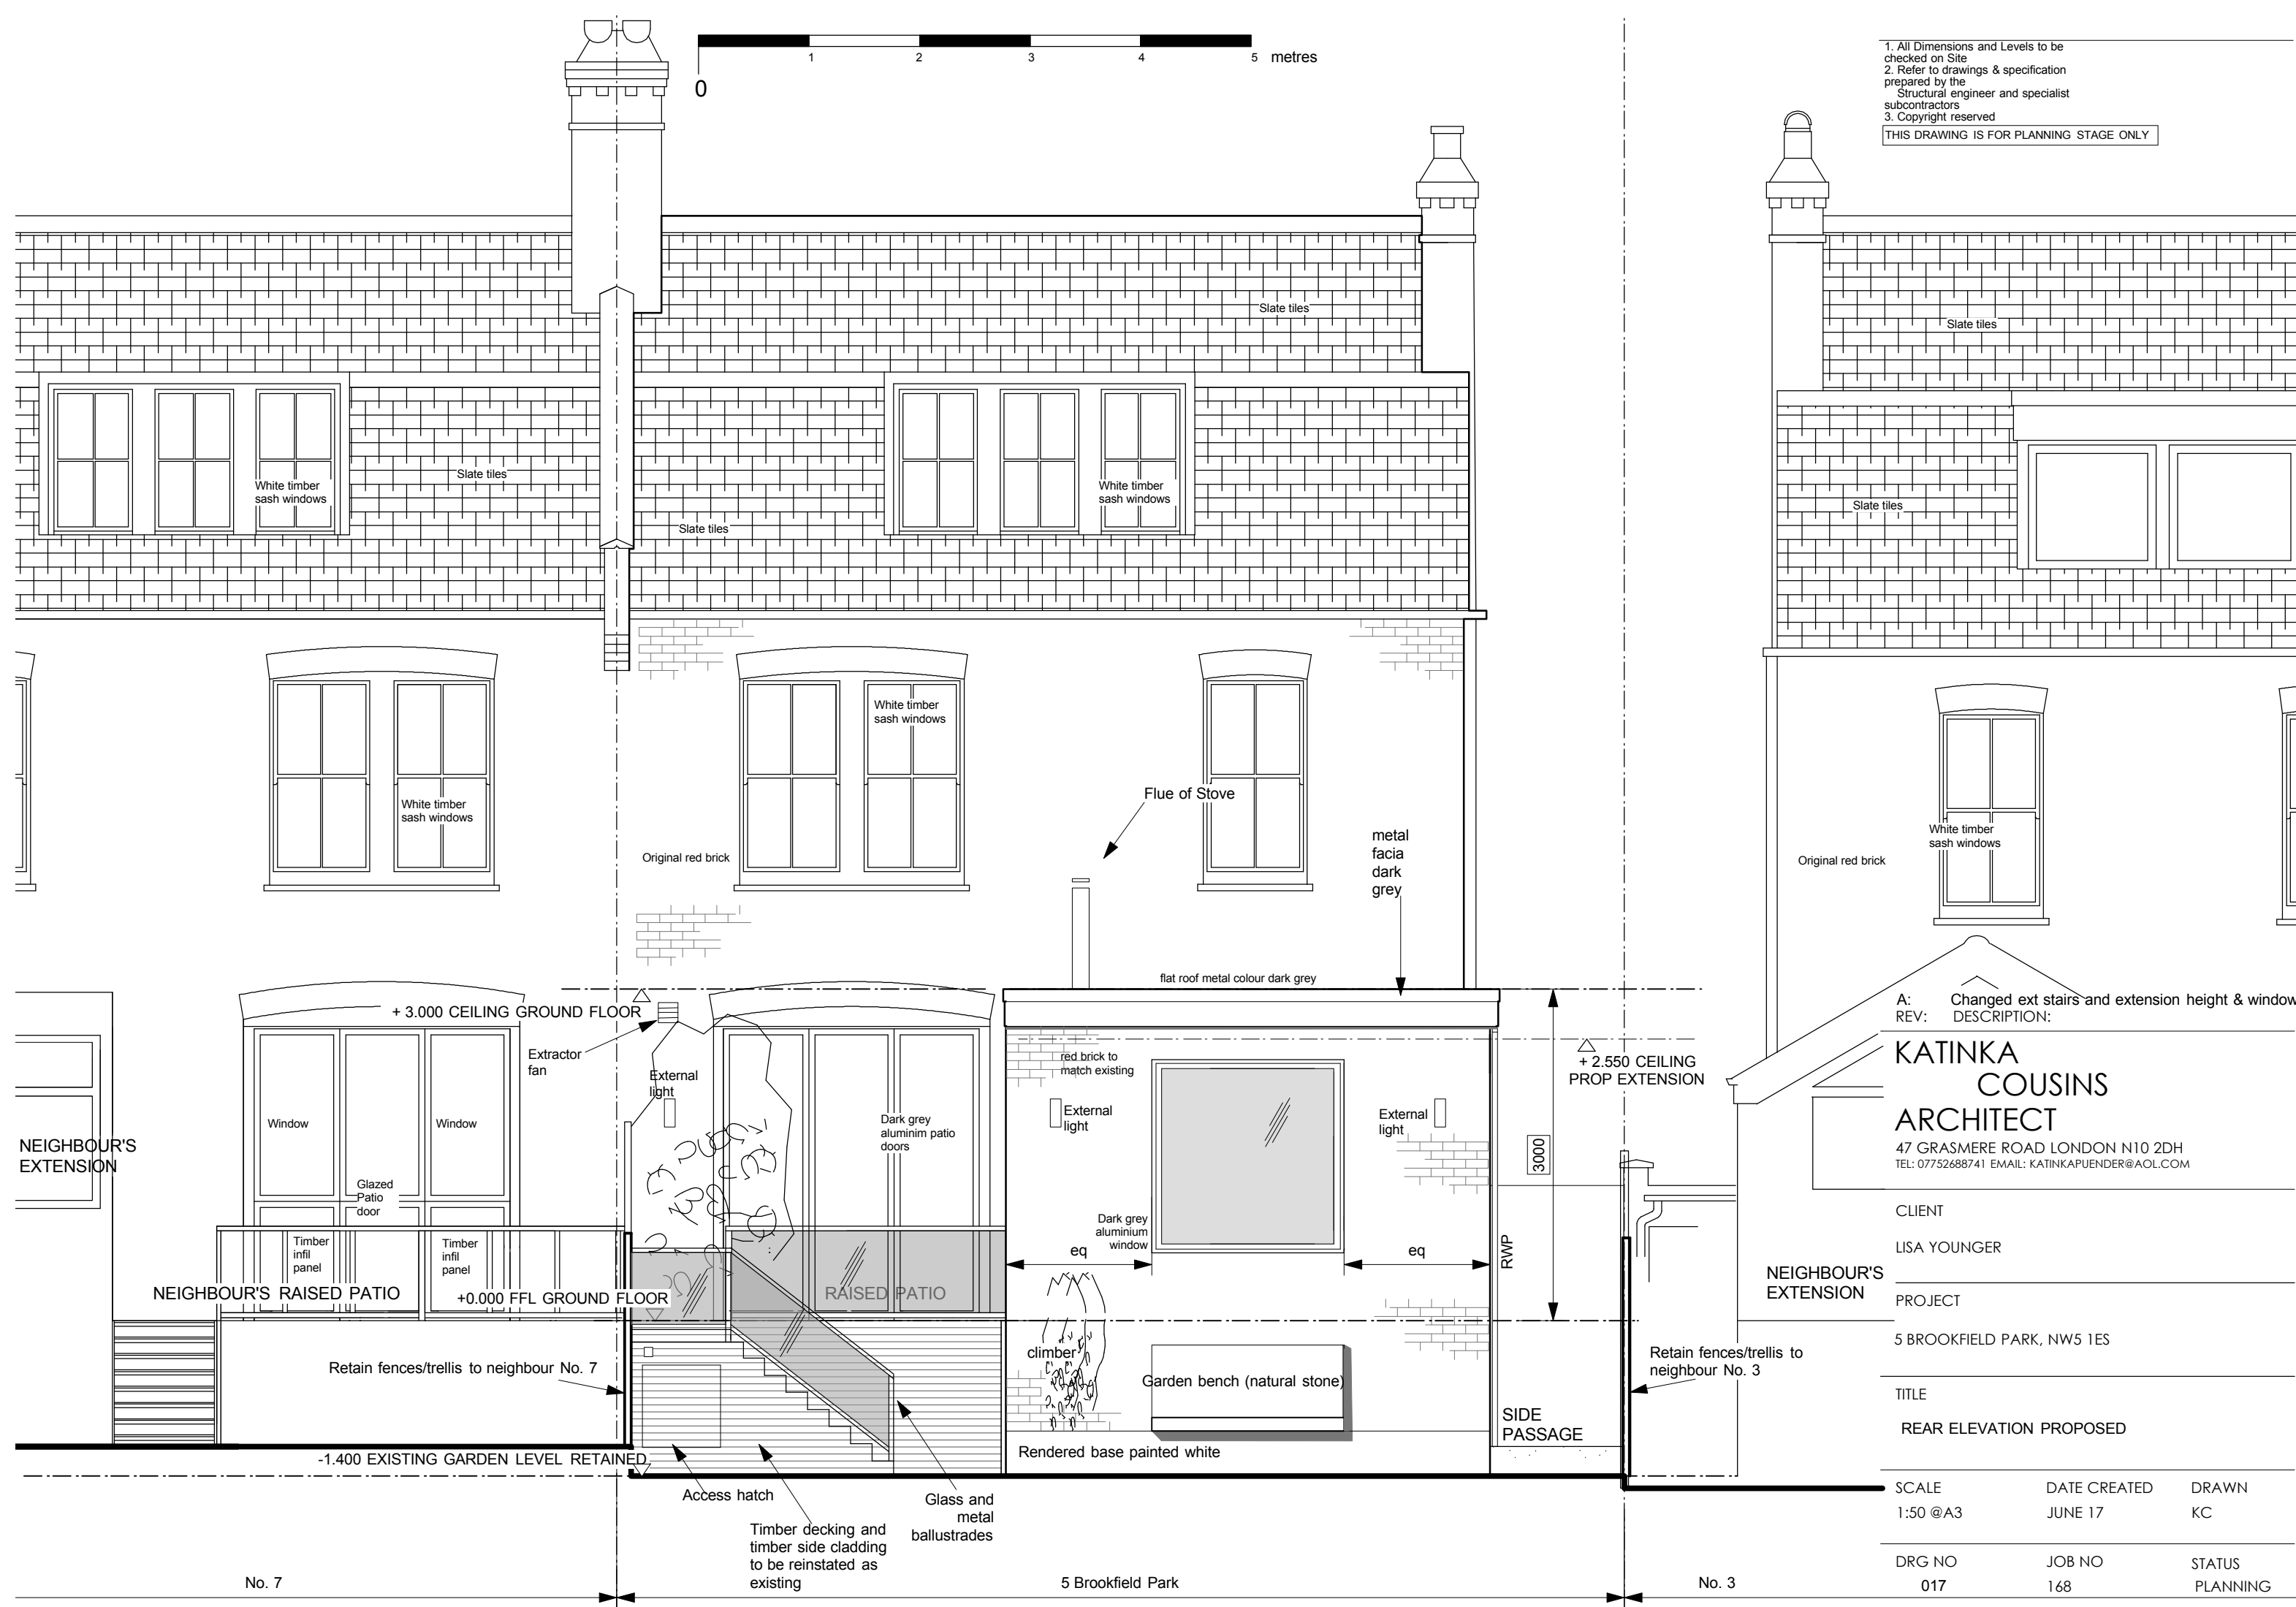

A: Changed ext stairs and extension height & window  
 REV: DESCRIPTION:

**KATINKA COUSINS ARCHITECT**  
 47 GRASMERE ROAD LONDON N10 2DH  
 TEL: 07752688741 EMAIL: KATINKAPUENDER@AOL.COM

CLIENT  
 LISA YOUNGER  
 PROJECT  
 5 BROOKFIELD PARK, NW5 1ES

TITLE  
 REAR ELEVATION PROPOSED

SCALE  
 1:50 @A3  
 DATE CREATED  
 JUNE 17  
 DRAWN  
 KC

DRG NO  
 017  
 JOB NO  
 168  
 STATUS  
 PLANNING