




GEOFFREY POWELL
building design
interior design
122 grove lane
camberwell
london se5 8bp



SCALE 1:50
0 1 2 3 4 5m

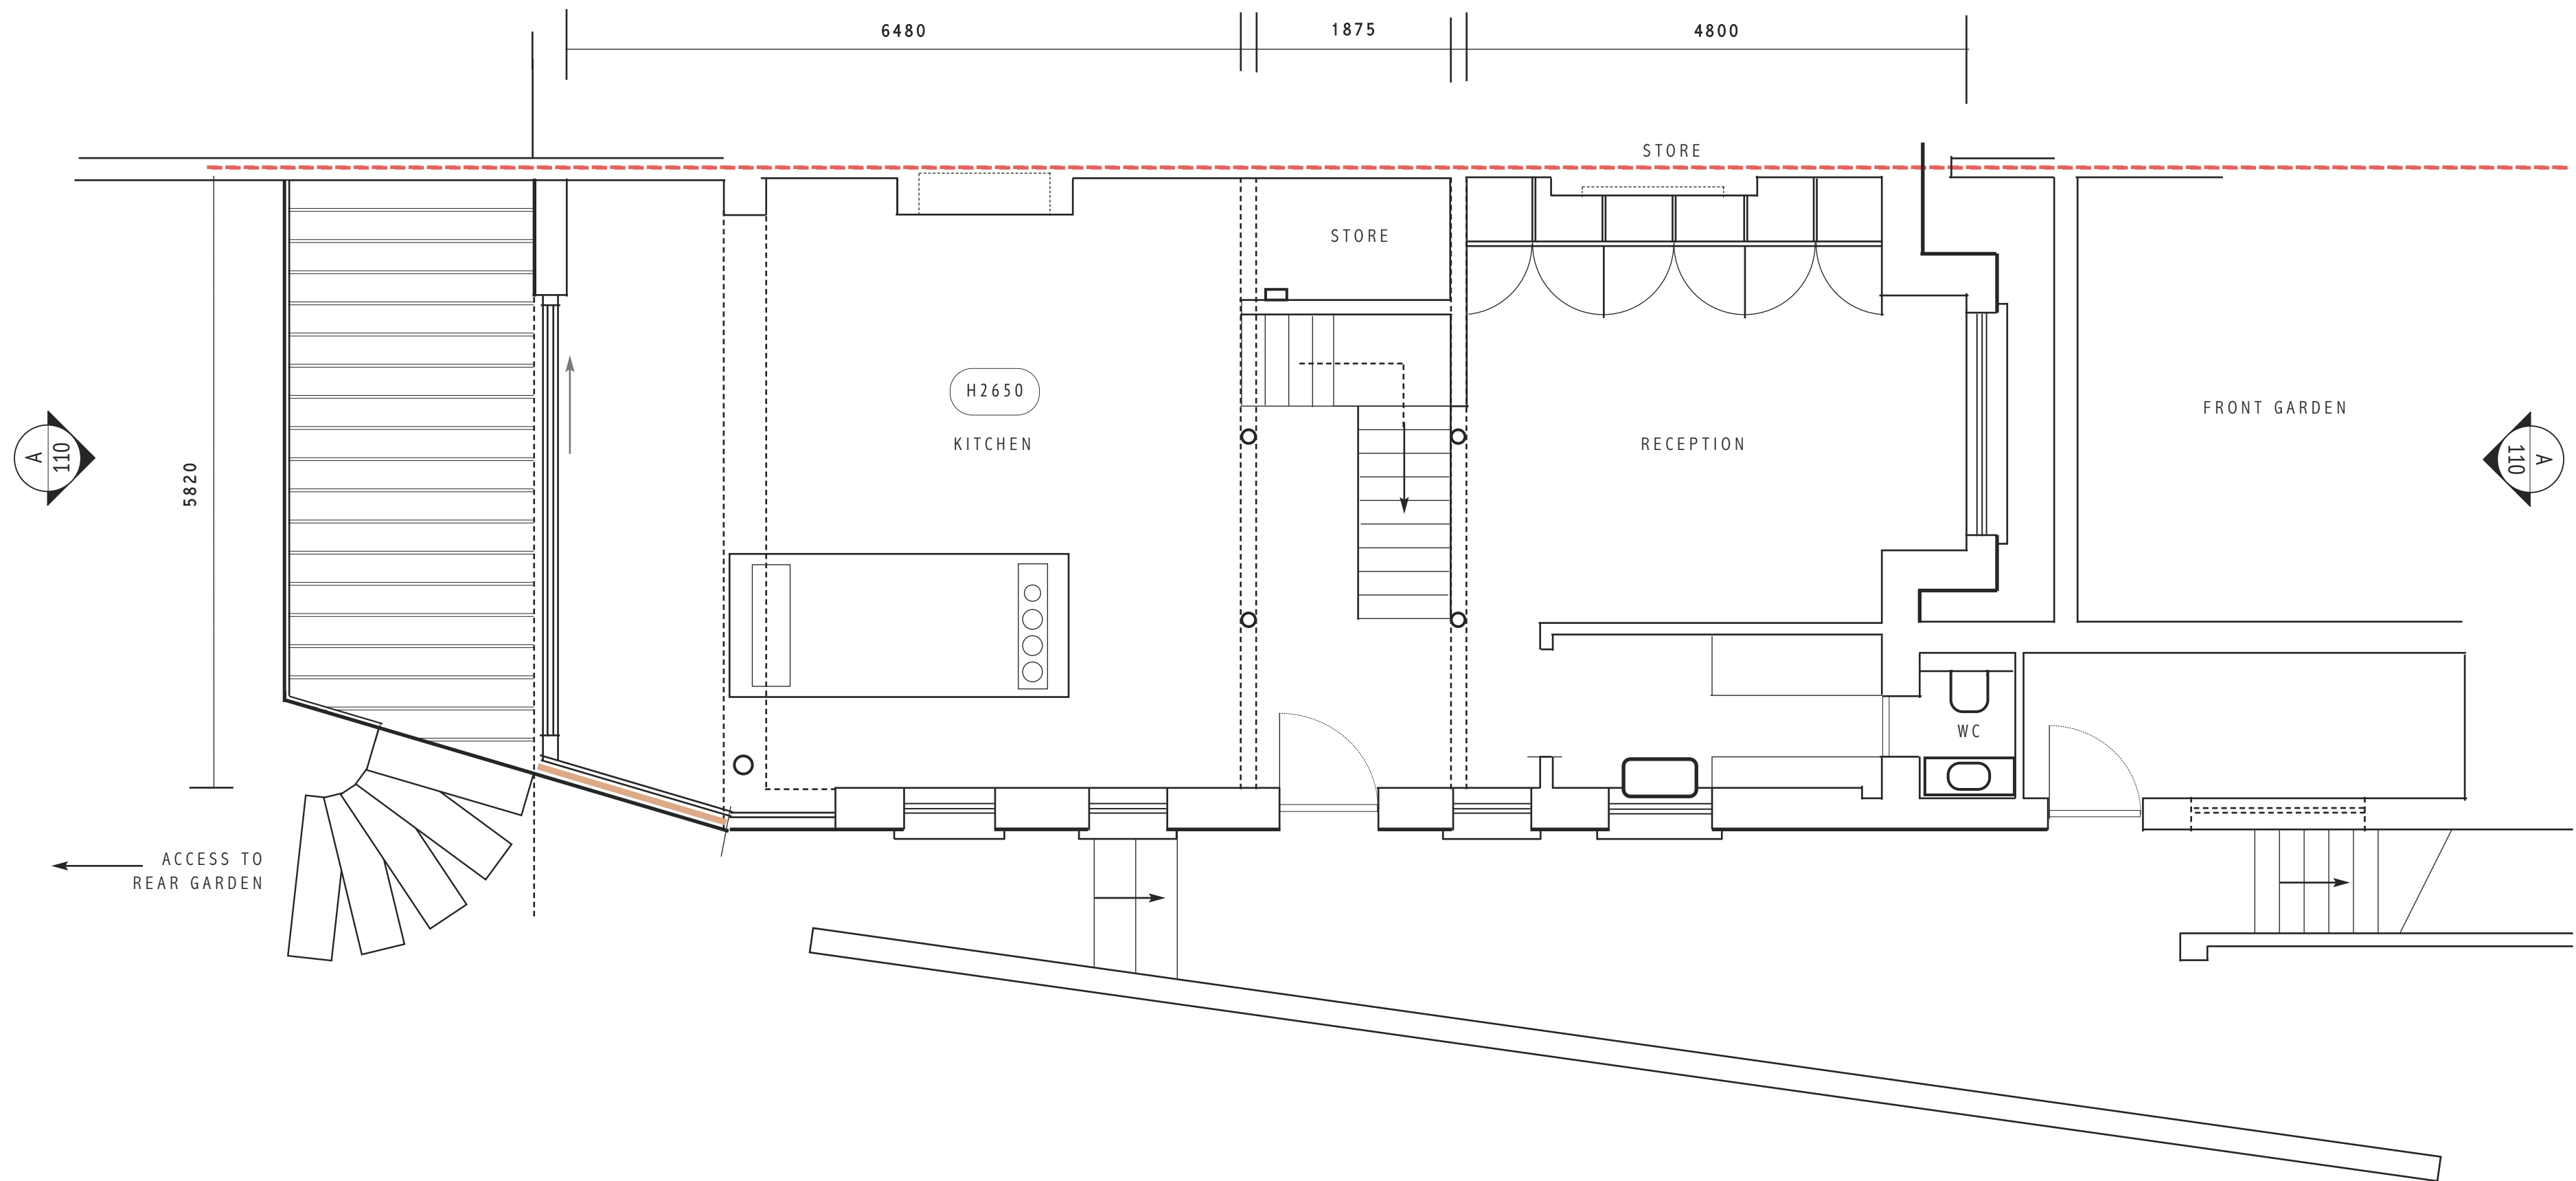

www.geoffreypowell.com

9 DARTMOUTH
PARK AVENUE
LONDON
NW5 1JL

DRAWING:9DPA/100
LOWER GROUND FLOOR PLAN

1:50@A2 / 1:100@A4

PROPOSED LAYOUT

E
U
N
E
A
V
E
P
A
R
K
A
V
E
N
U
E
D
A
R
T
M
O
U
T
H