


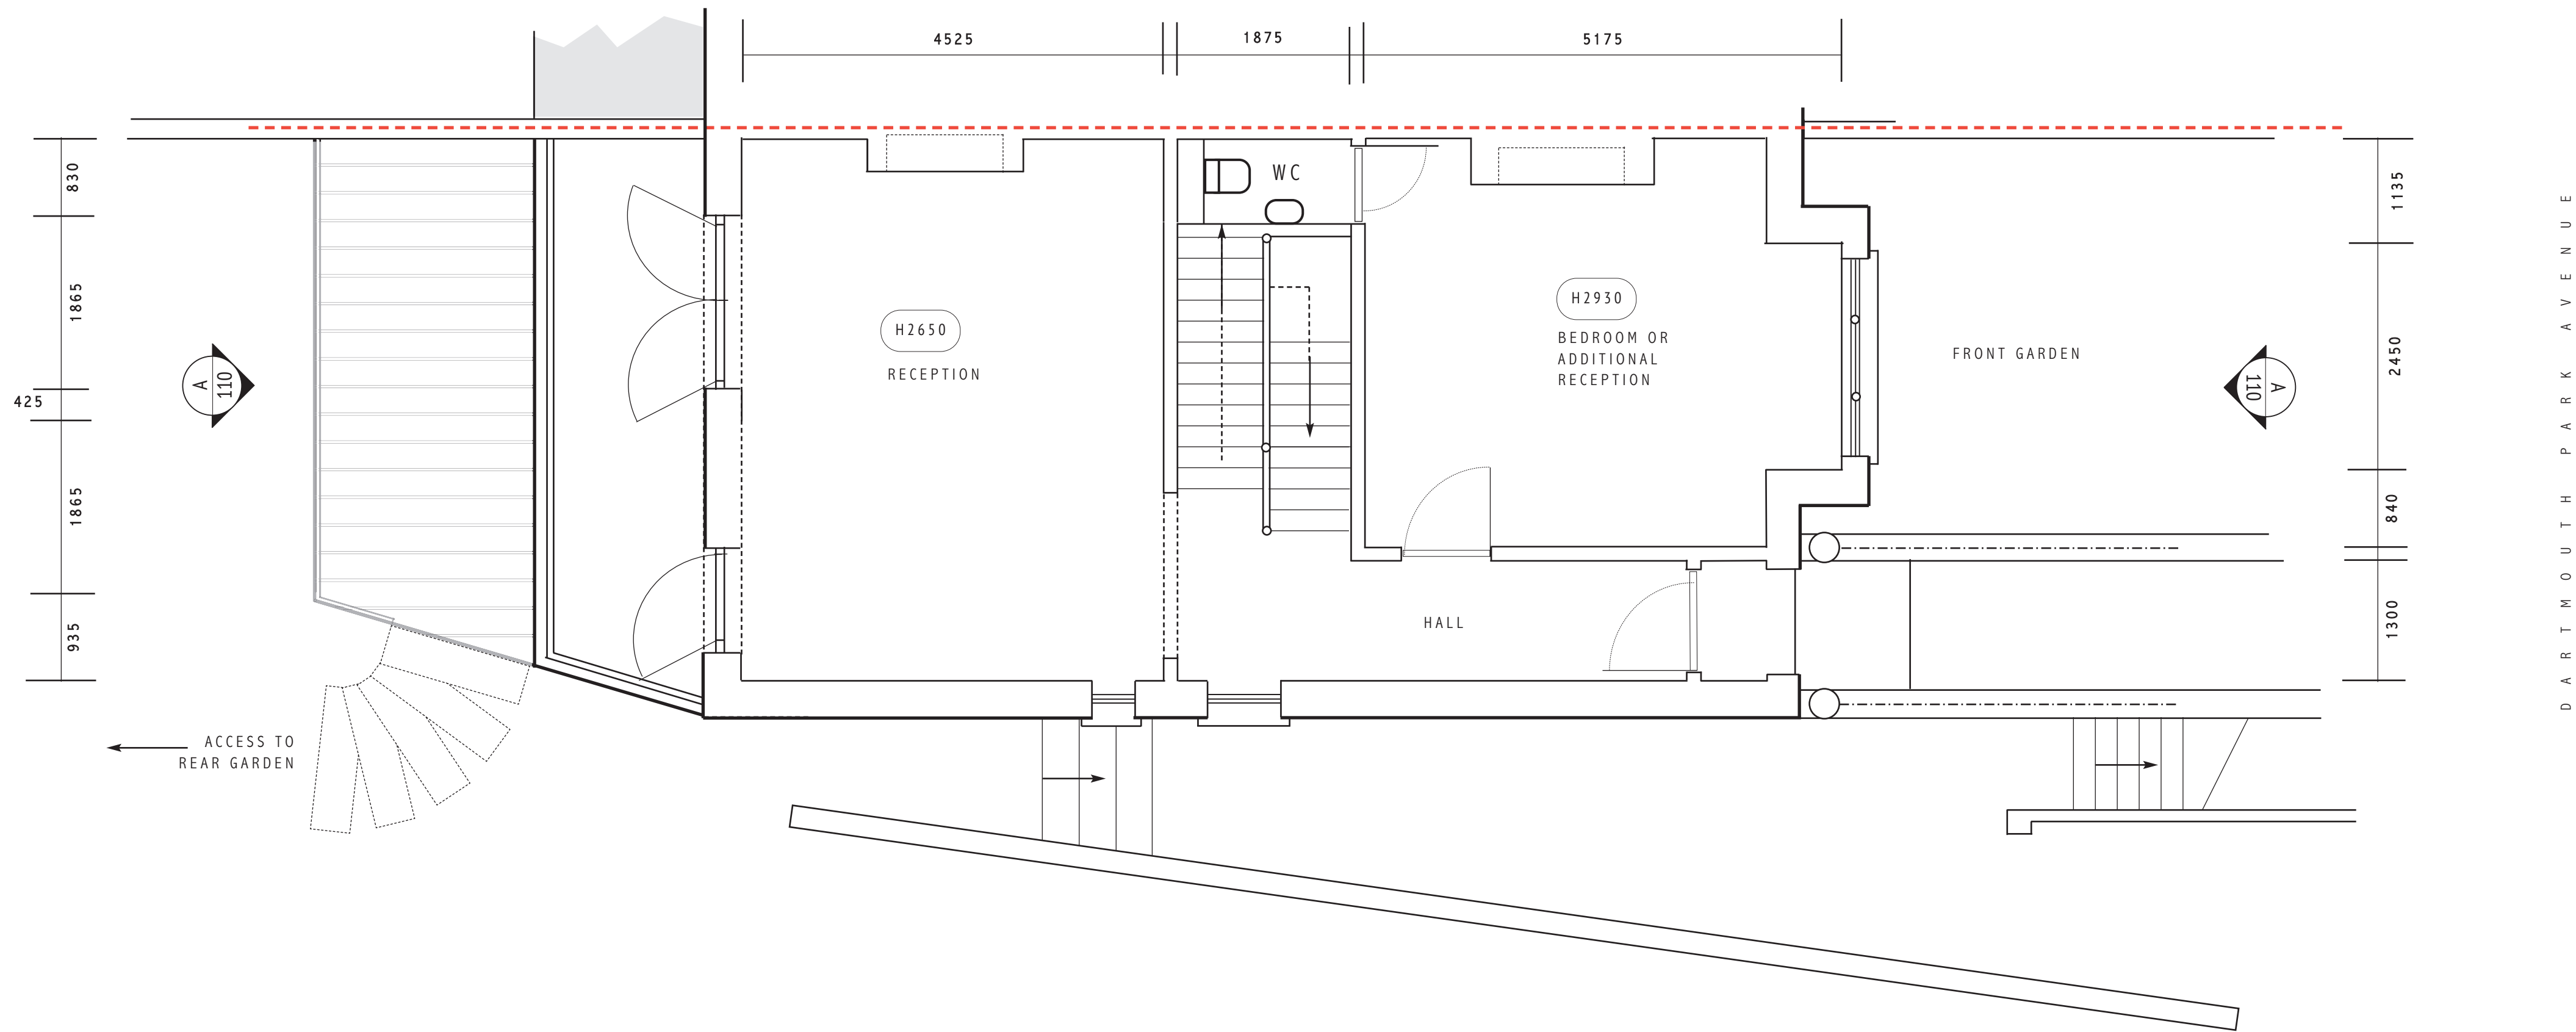

SCALE 1:50

0 1 2 3 4 5m



www.geoffreypowell.com
9 DARTMOUTH PARK AVENUE LONDON NW5 1JL
DRAWING:9DPA/101 GROUND FLOOR PLAN
1:50@A2 / 1:100@A4
PROPOSED LAYOUT