




GEOFFREY POWELL
building design
interior design
122 grove lane
camberwell
london se5 8bp

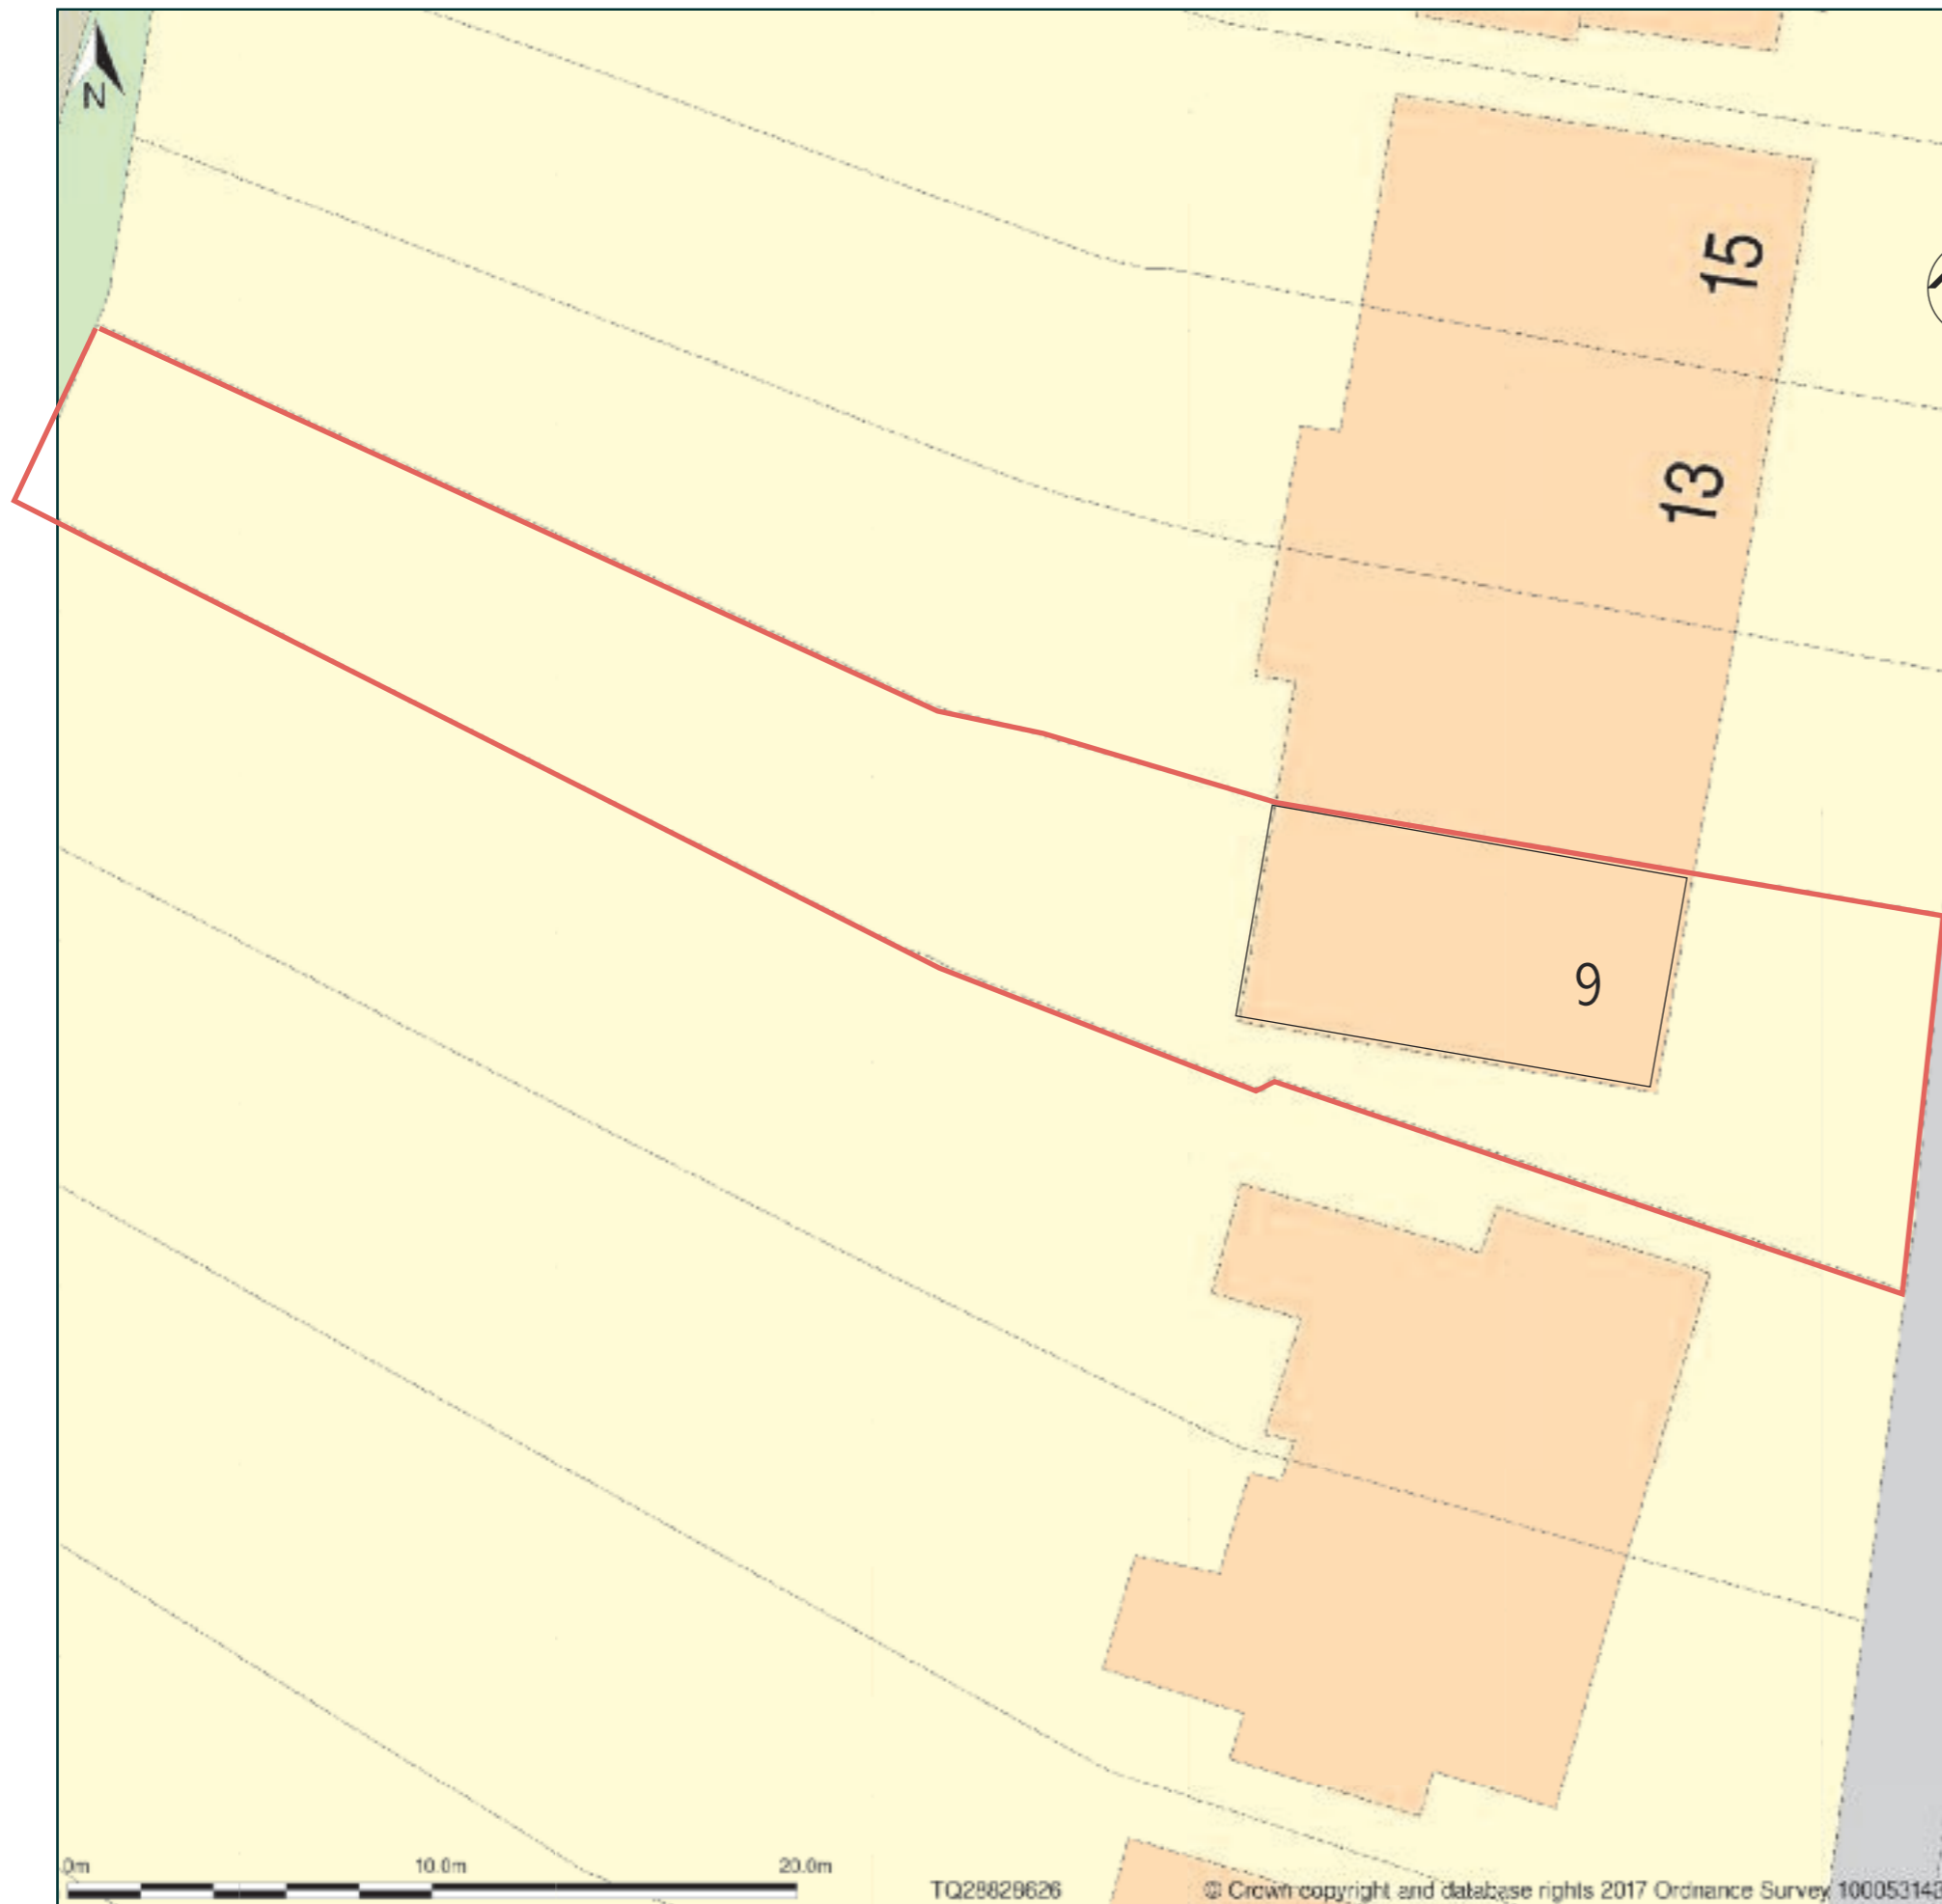

 9 DARTMOUTH PARK AVENUE
SITE PLAN
SCALE 1:200

9DPA/001

www.geoffreypowell.com

9 DARTMOUTH
PARK AVENUE
LONDON
NW5 1JL

DRAWING: 9DPA/001
SITE PLAN

SCALE: 1:200 @ A3

EXISTING LAYOUT