


All dimensions to be checked on site.
 All drawings to be read in conjunction with engineer's drawings. Any discrepancies between consultants drawings to be reported to the Architect before any work commences.
 The Contractor's attention is drawn to the Health & Safety matters identified in the Health & Safety plan and on drawings as being potentially hazardous.
 These items should not be considered as a full and final list.
 The Work Package Contractor's normal Health & Safety obligations still apply when undertaking constructional operations both on and off site.


cad file: 1

Key


- SITE BOUNDARY
- EXISTING WALLS
- PROPOSED WALLS

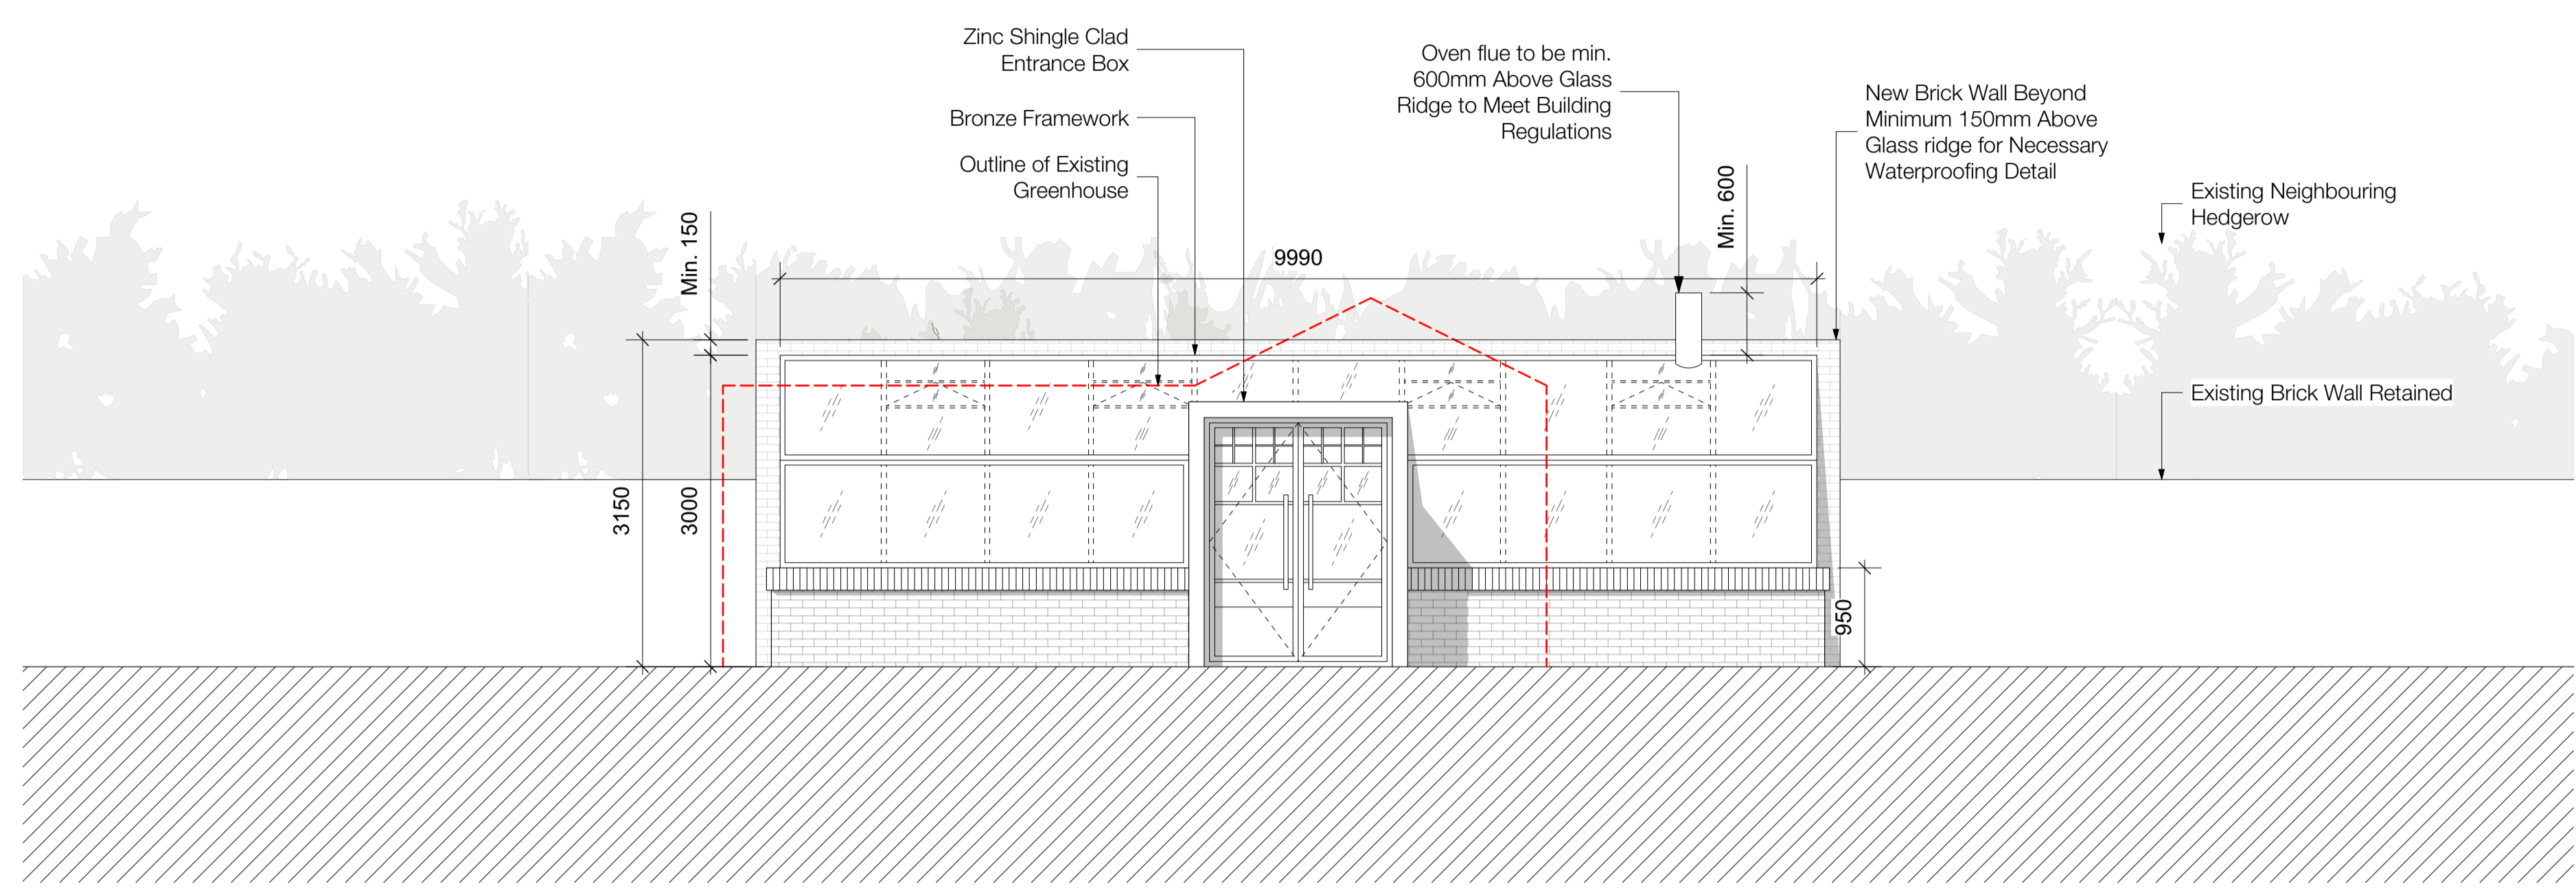

1 PROPOSED NORTH ELEVATION

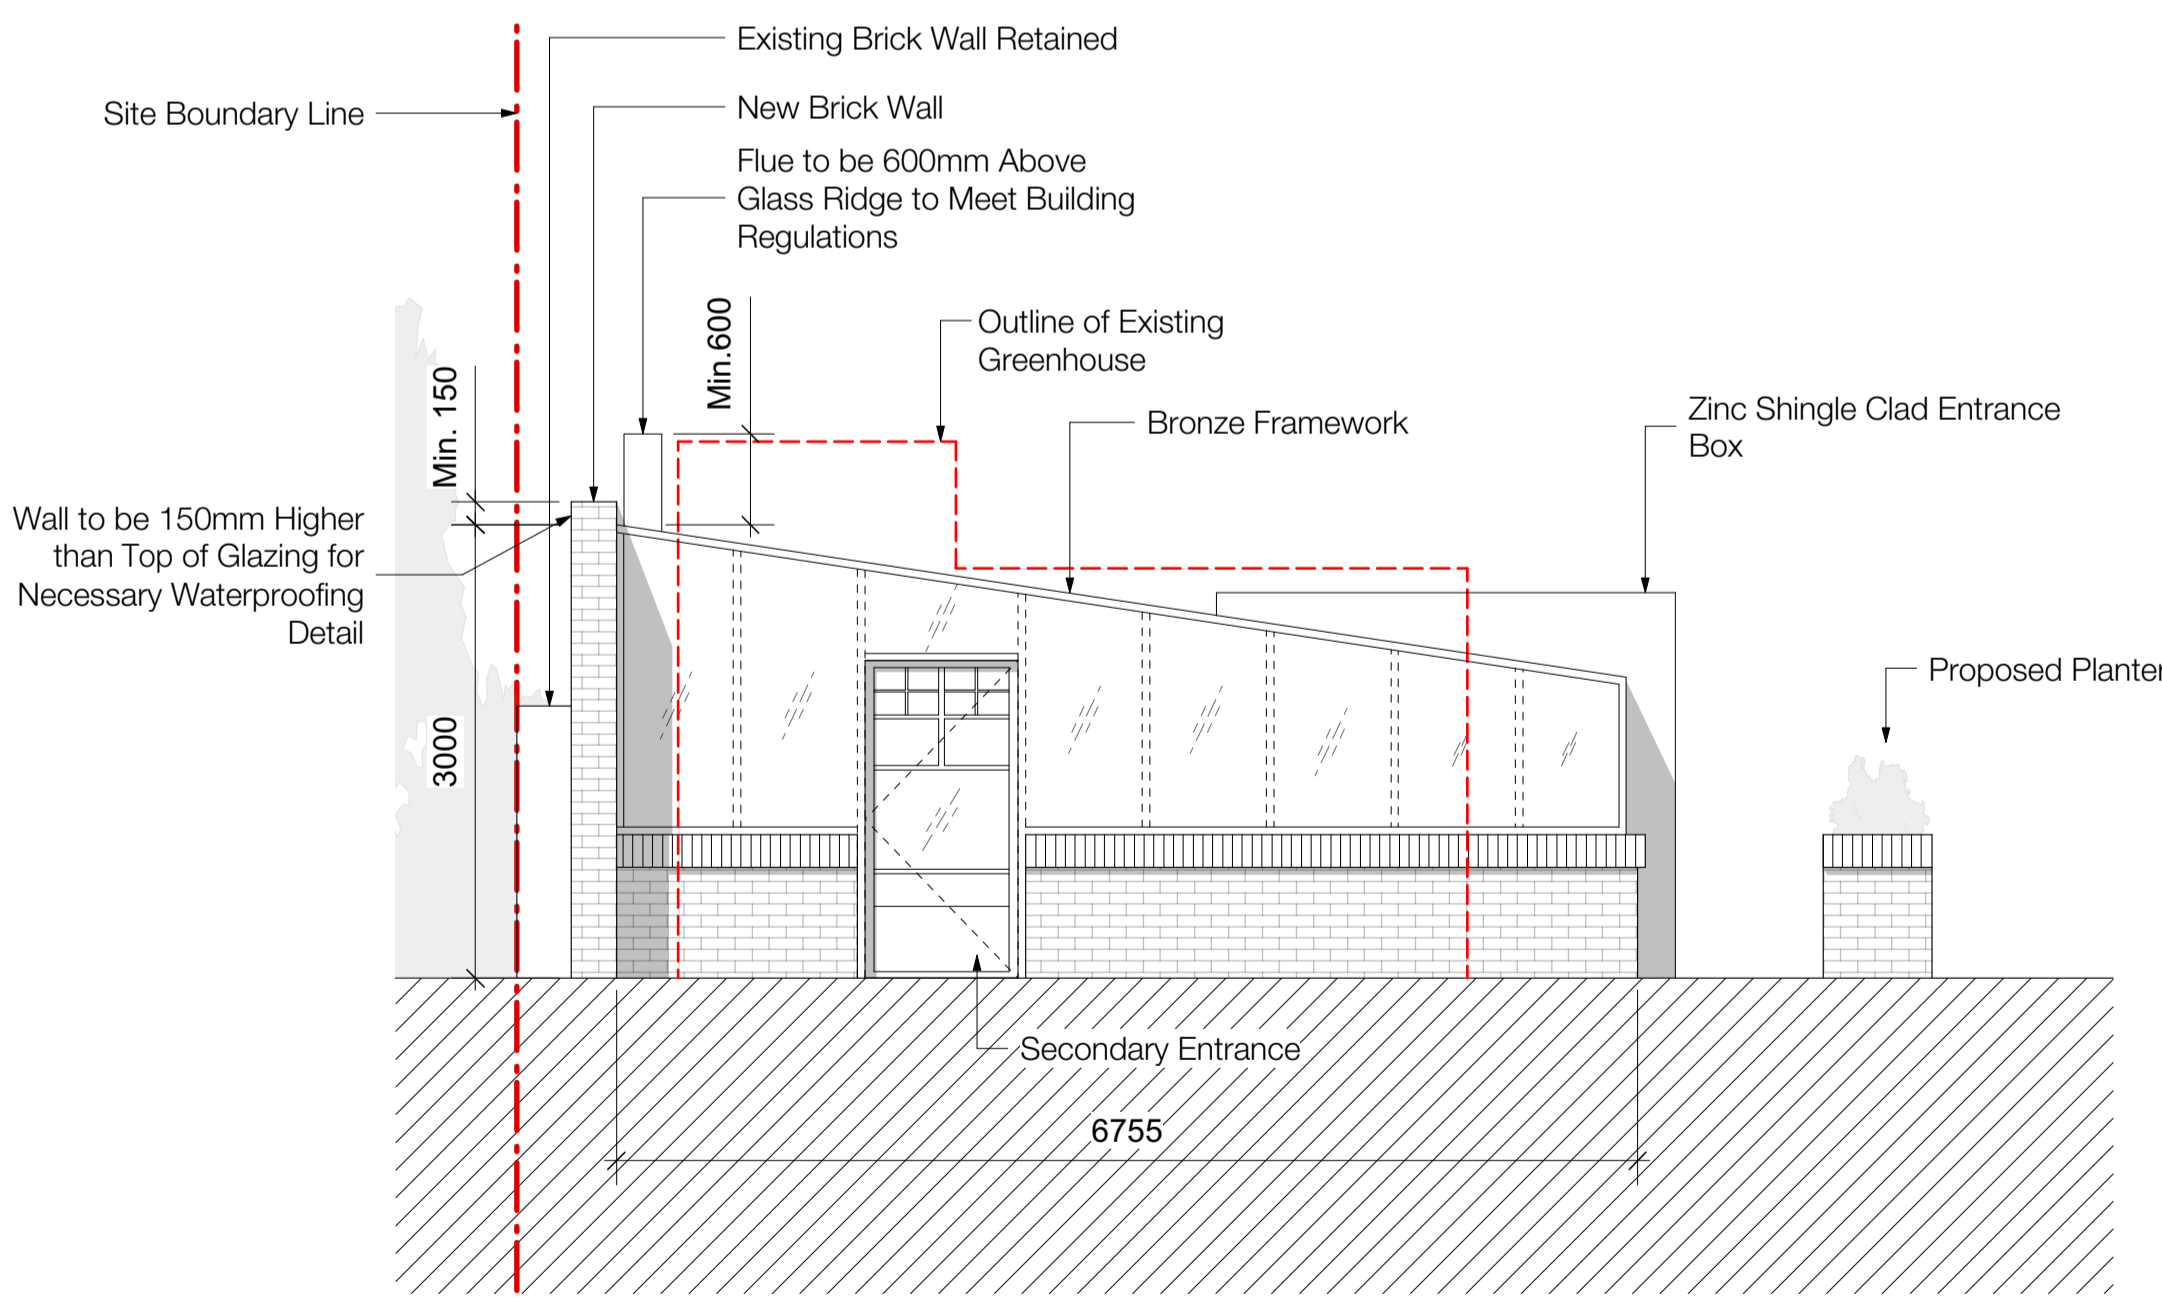

2 PROPOSED EAST ELEVATION

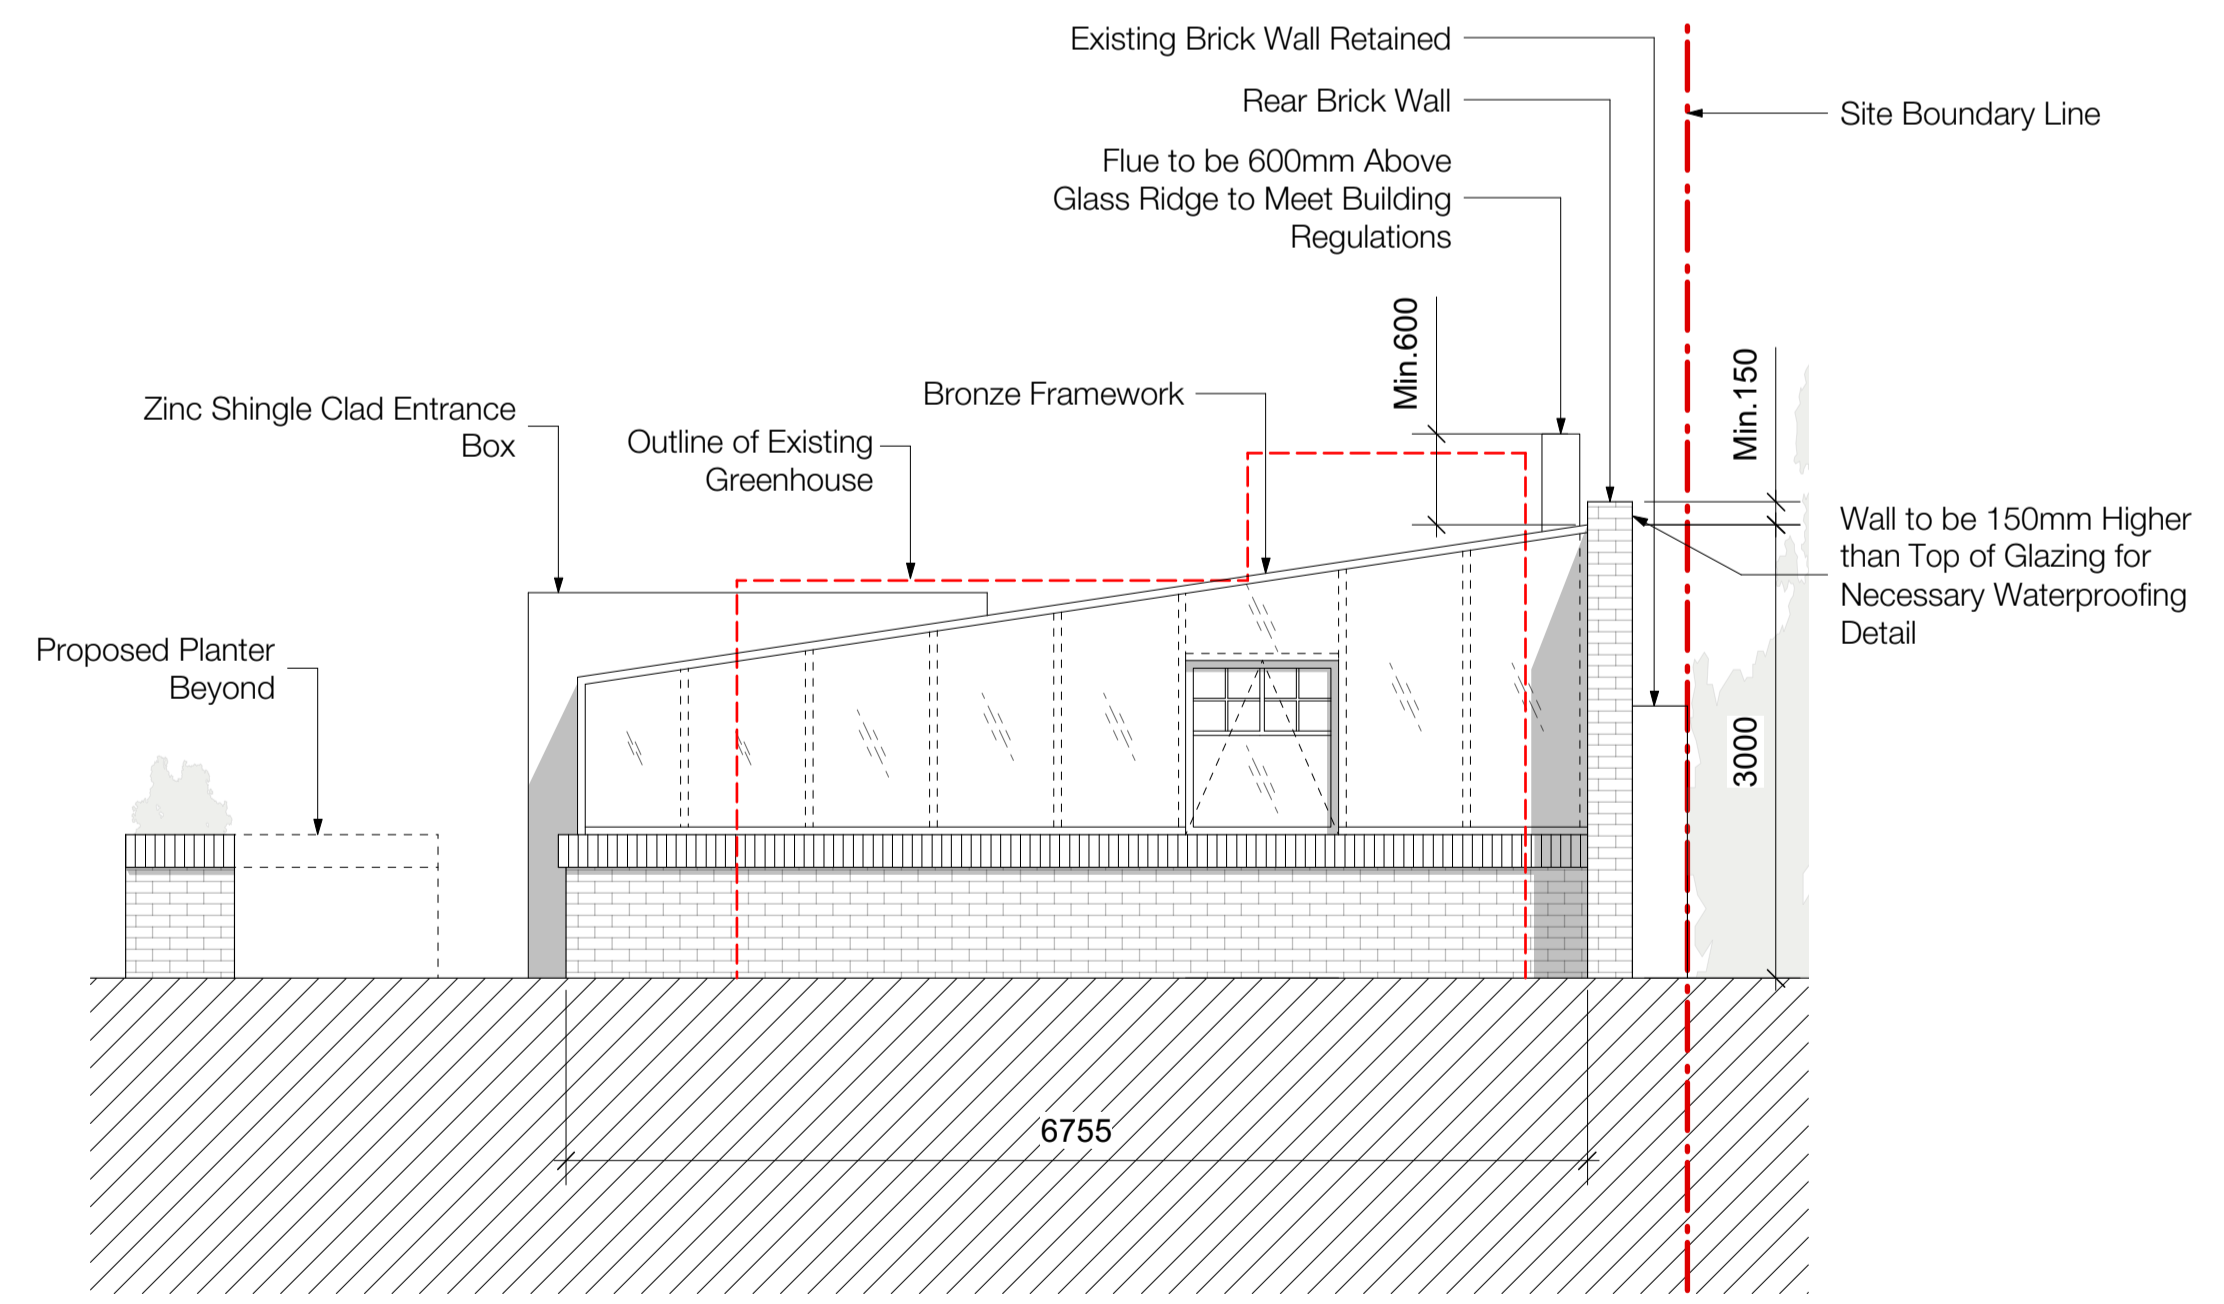

3 PROPOSED WEST ELEVATION

F	08.11.17	DM	Planning Amendments
E	03.10.17	DM	Planning Issue
D	02.10.17	HX	Draft Planning Issue
C	31.08.17	HX	For Comment
B	24.08.17	CL	For Comment
A	23.08.17	DM	For Comment
rev	date	initials	description

drawing:
PROPOSED ELEVATIONS
 project:
THE GROVE
 drawing no: **0252-450** revision: **F**
 status:
PLANNING
 scale @ A1/A3: **1:50 / 1:100** date: **AUGUST 2017**

