


\* All dimensions to be checked on site.  
 \* All drawings to be read in conjunction with engineer's drawings. Any discrepancies between consultants drawings to be reported to the Architect before any work commences.  
 \* The Contractor's attention is drawn to the Health & Safety matters identified in the Health & Safety plan and on drawings as being potentially hazardous.  
 \* These items should not be considered as a full and final list.  
 \* The Work Package Contractor's normal Health & Safety obligations still apply when undertaking constructional operations both on and off site.

cad file:  
 Key  
 - - - - AREAS TO BE DEMOLISHED  
 - - - - SITE BOUNDARY  
 - - - - OWNERSHIP BOUNDARY

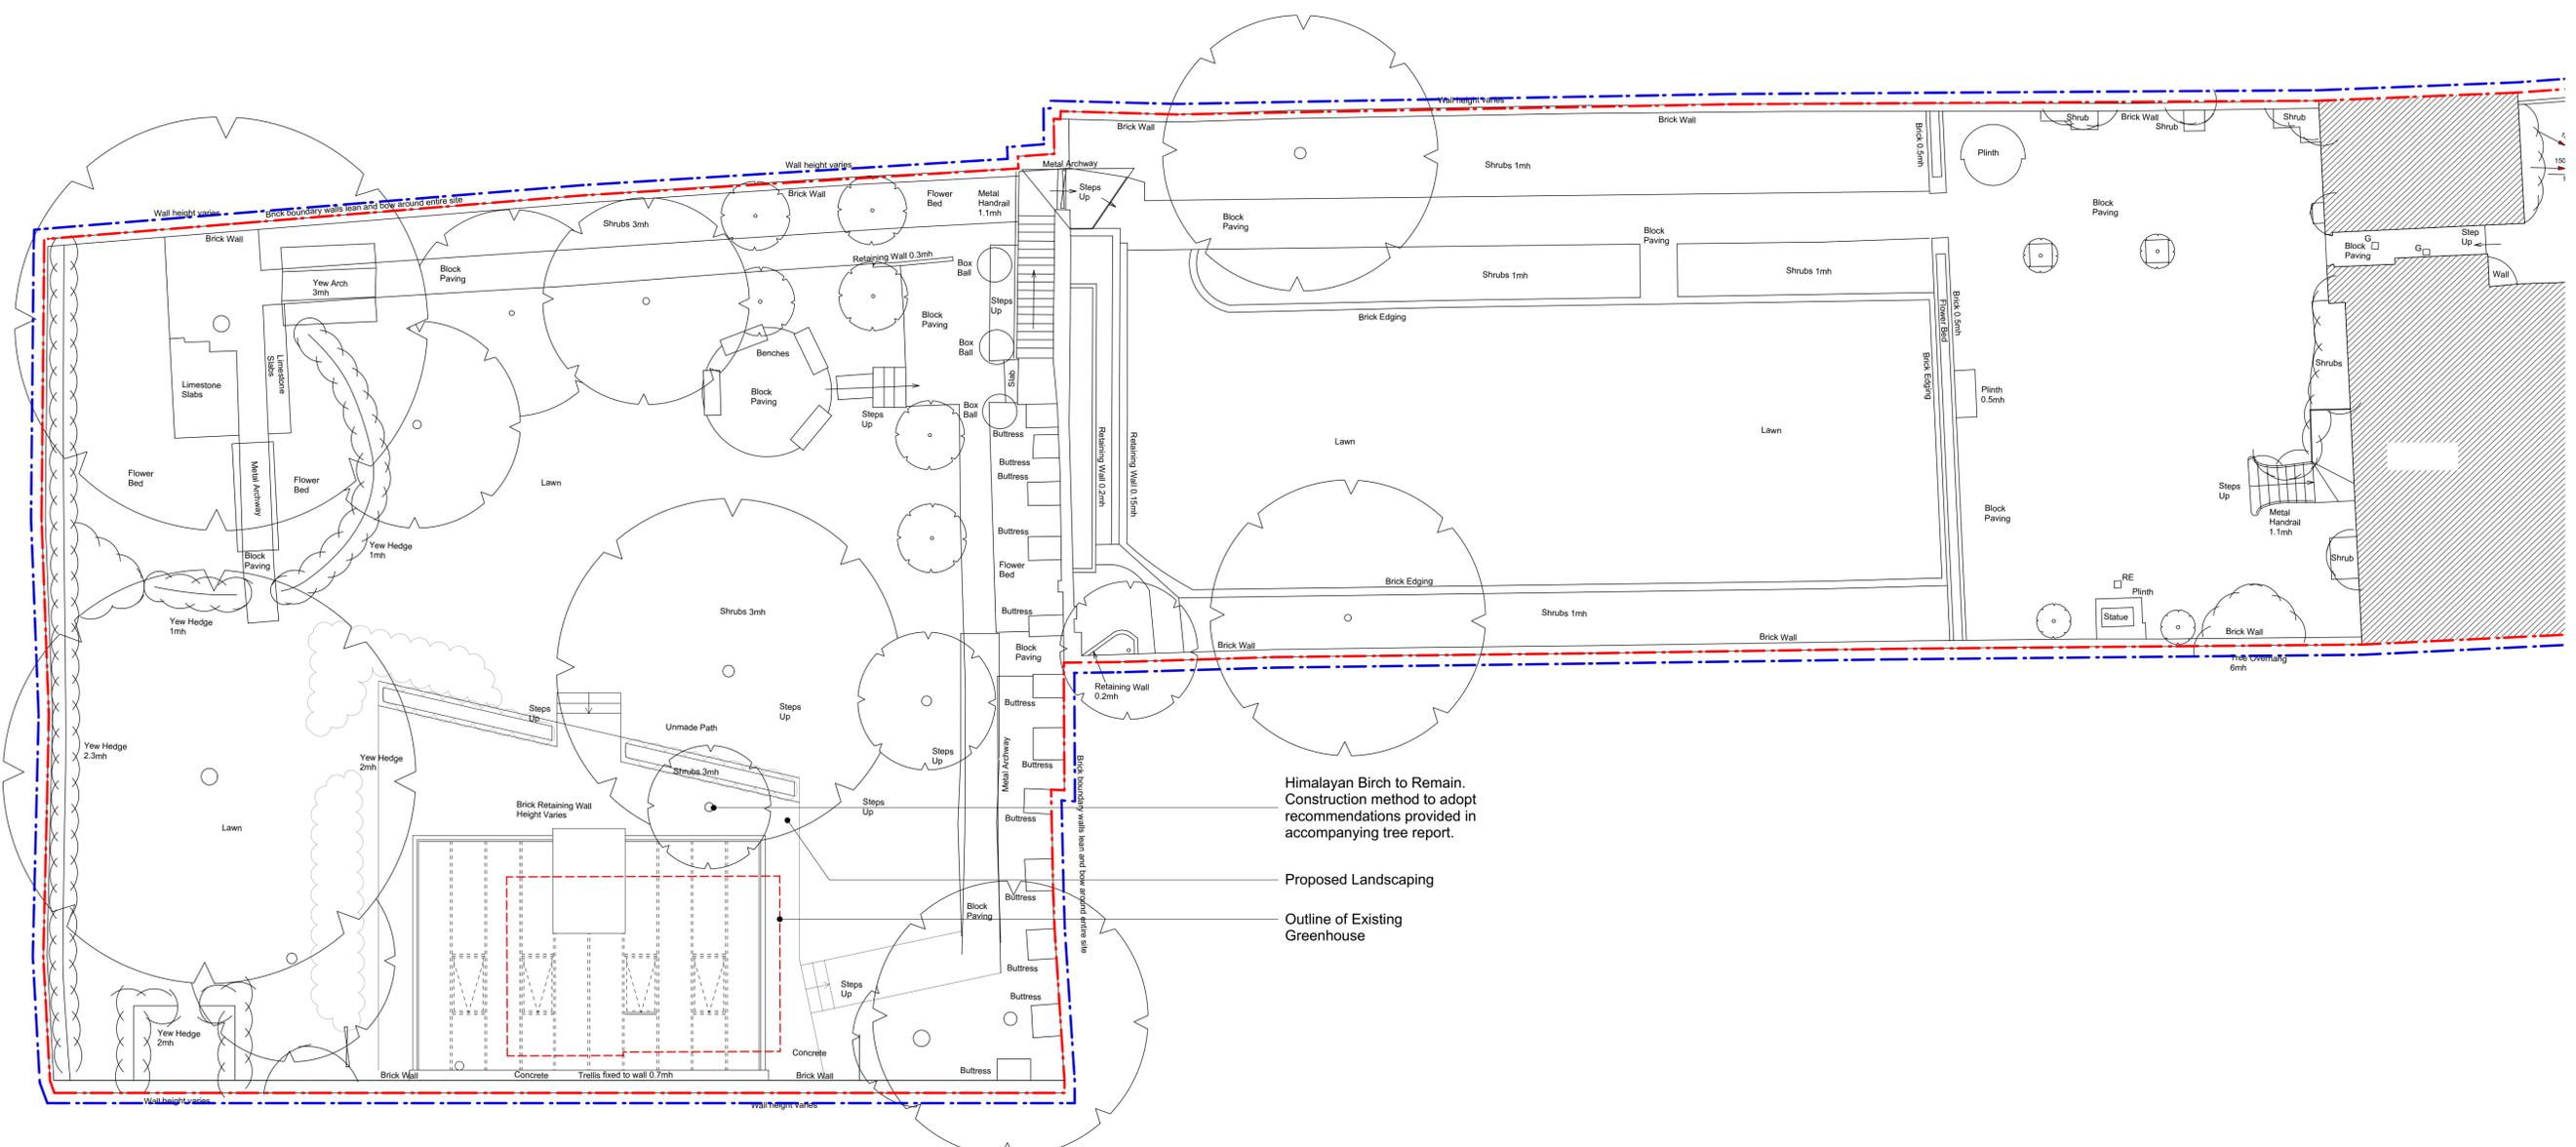

1 PROPOSED SITE PLAN

|     |          |          |                      |
|-----|----------|----------|----------------------|
| C   | 08.11.17 | DM       | Planning Amendments  |
| B   | 03.10.17 | DM       | Planning Issue       |
| A   | 02.10.17 | HX       | Draft Planning Issue |
| rev | date     | initials | description          |

drawing:  
**PROPOSED SITE PLAN**  
 project:  
**THE GROVE**  
 drawing no: **0252-150** revision: **C**  
 status:  
**PLANNING**  
 scale @ A1/A3: **1:100 / 1:200** date: **AUGUST 2017**

