




NORTH EAST ELEVATION SCALE 1:100

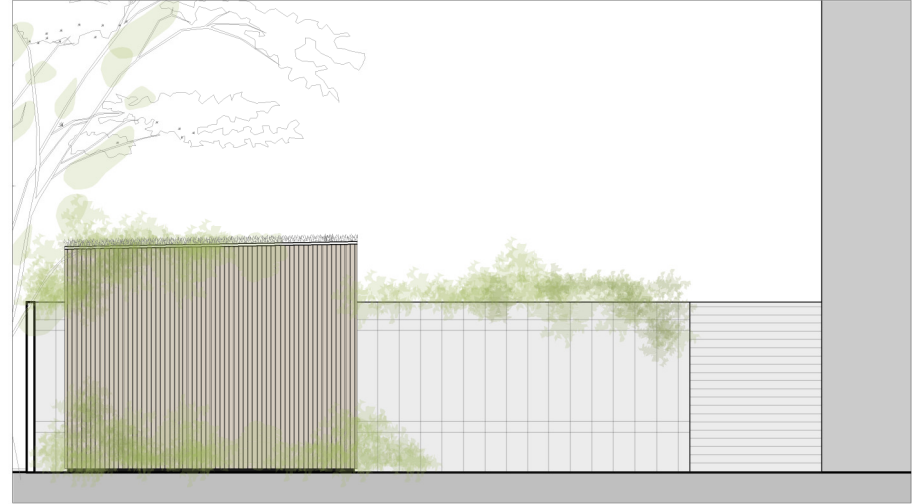


NORTH WEST ELEVATION SCALE 1:100

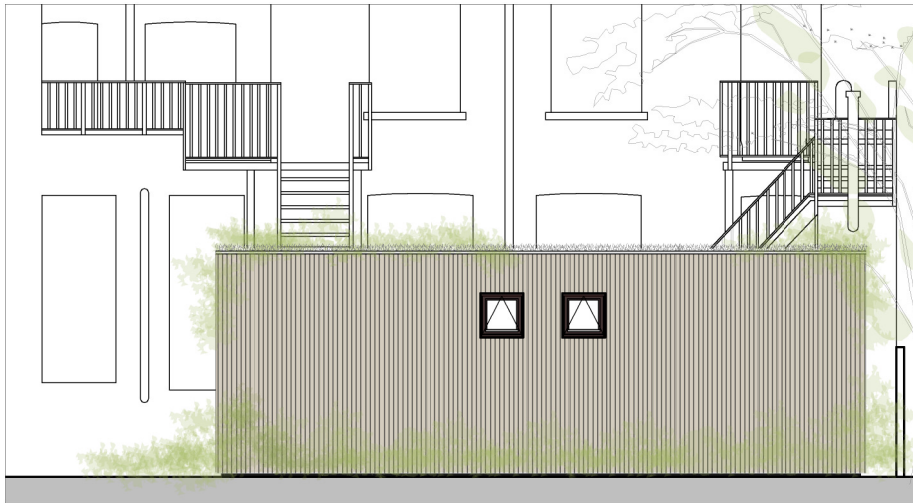

SOUTH WEST ELEVATION SCALE 1:100

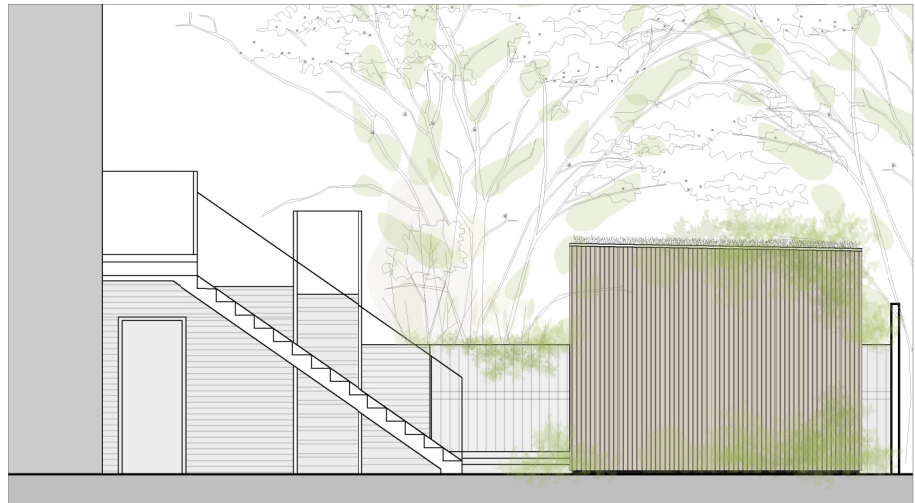

SOUTH EAST ELEVATION SCALE 1:100

 

<b>DRAWING</b> PROPOSED ELEVATIONS	<b>NOTES</b>
<b>STATUS</b> PRELIMINARY	

<b>DRAWN BY</b> FA	<b>CHECKED BY</b>	<b>SCALE</b> 1/100 @ A4	<b>DATE</b> 25.10.2017
<b>DRAWING NUMBER</b> 1734.PL.06		<b>REVISION</b>	

<b>PROJECT</b> NIKOS GEORGIU	<b>SITE ADDRESS</b> THE SWINTON HOTEL 18-24 SWINTON STREET WC1X 9NX
<b>STAGE</b> PLANNING	

**ecospace**  
architecture, naturally

3 ILIFFE YARD  
LONDON SE17 3QA  
T: 020 7703 4004  
F: 020 7708 4750  
E: info@ecospacestudios.com