
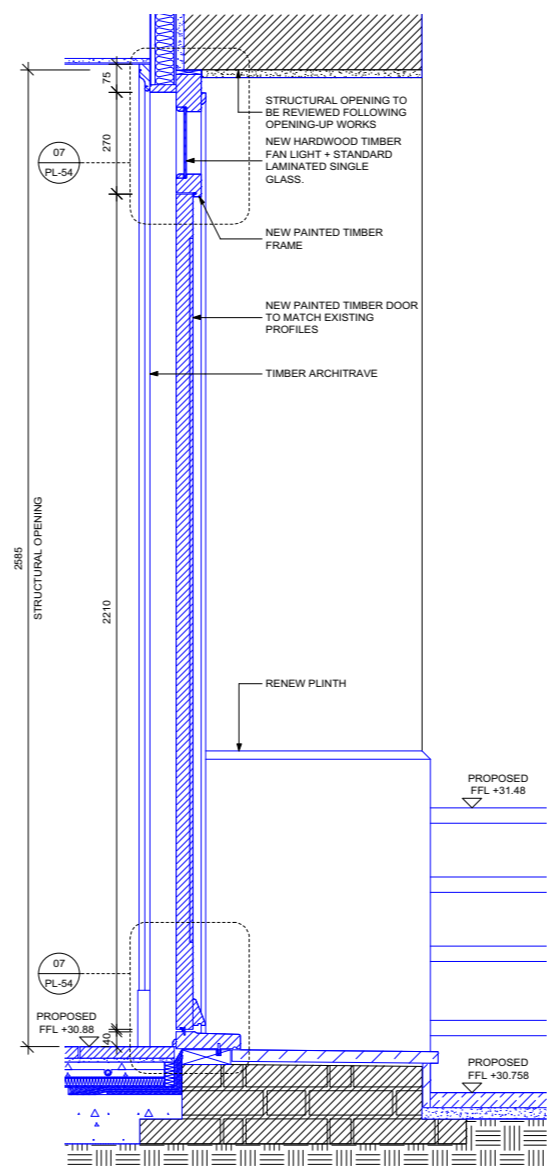


- GENERAL NOTES**
1. THIS DRAWING IS TO BE READ IN CONJUNCTION WITH DOOR SCHEDULE AND NBS SPECIFICATIONS.
 2. REPLACEMENT DOOR LEAF TO MATCH PROFILES OF EXISTING DOOR.
 3. FRAME SIZES TO BE COORDINATED WITH ON-SITE DIMENSIONS OF STRUCTURAL OPENINGS
 4. IRONMONGERY AS PER IRONMONGERY SCHEDULE.

- KEY:**
- S - INTERNAL WINDOW SILL HEIGHT
 - H - INTERNAL WINDOW SILL TO HEAD HEIGHT
 - FFL - TOP OF FINISHES
 - SSL - TOP OF STRUCTURAL SLAB LEVEL
- EXISTING BLOCKWORK
 - EXISTING BRICKWORK
 - EXISTING STONE
 - EXISTING WALL
 - NEW BLOCKWORK
 - NEW BRICKWORK
 - NEW STONE



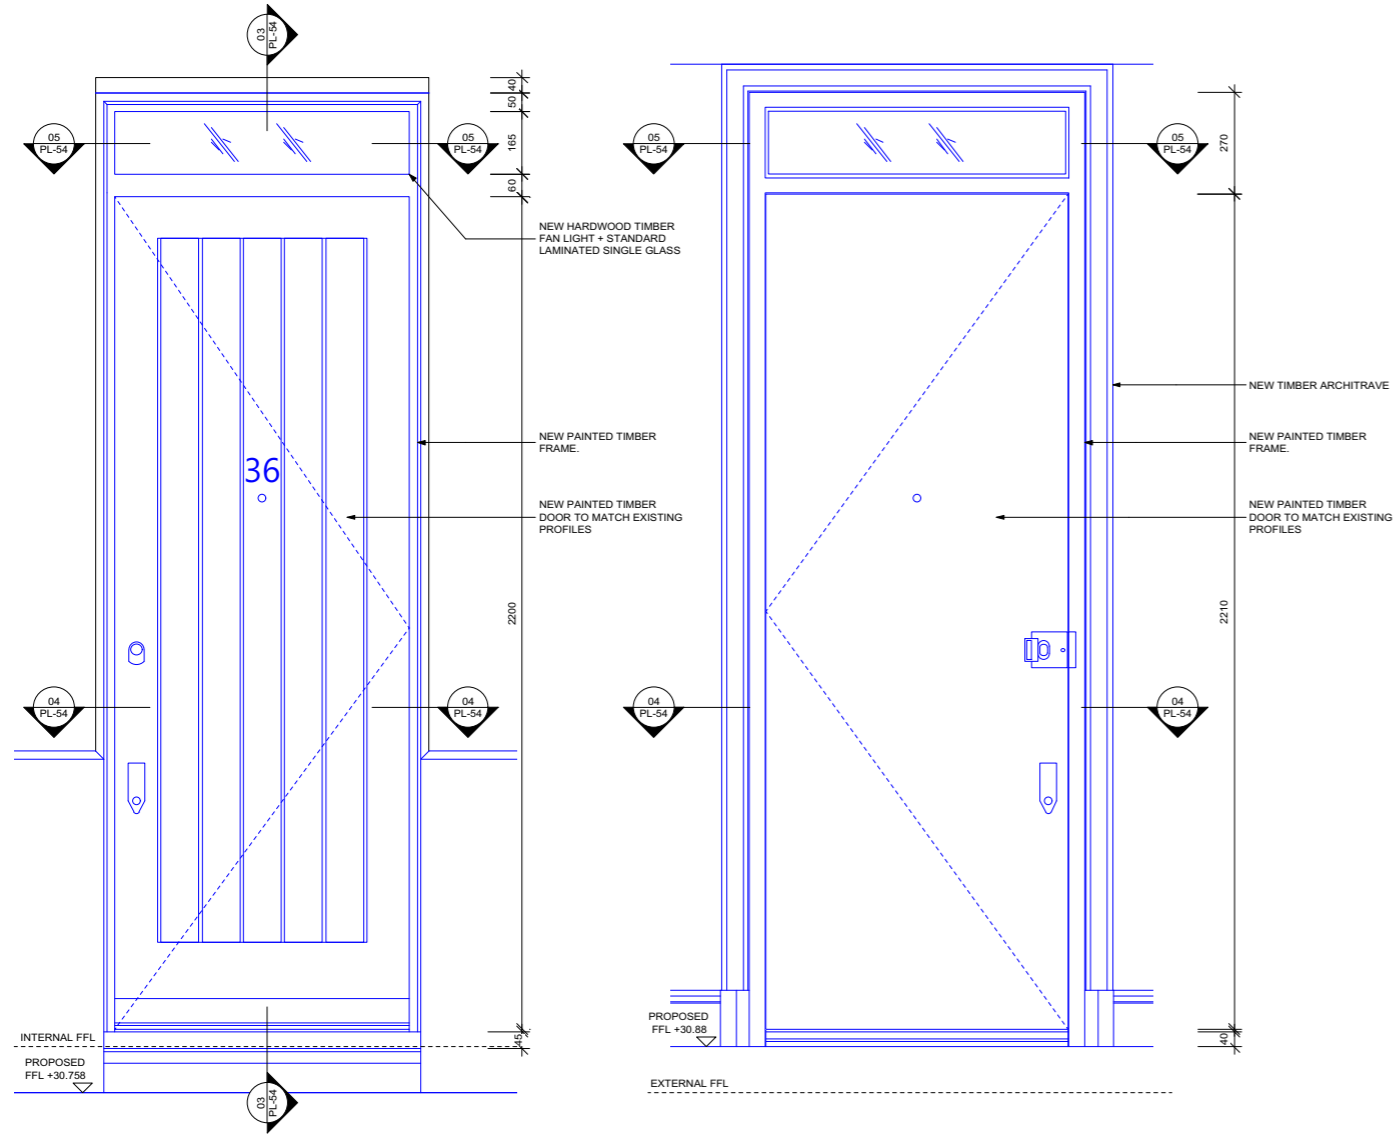


01 REAR DOOR DL14 SCALE 1:10 EXTERNAL ELEVATION

02 REAR DOOR DL14 SCALE 1:10 INTERNAL ELEVATION

03 REAR DOOR DL14 SCALE 1:10 SECTION


08 EXISTING EXTERNAL DOOR

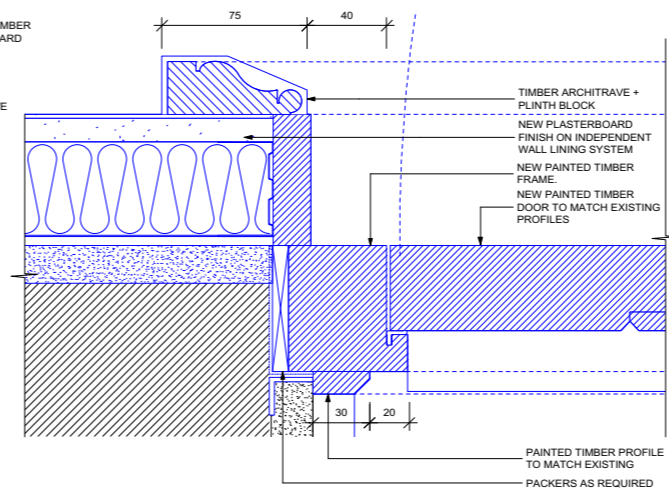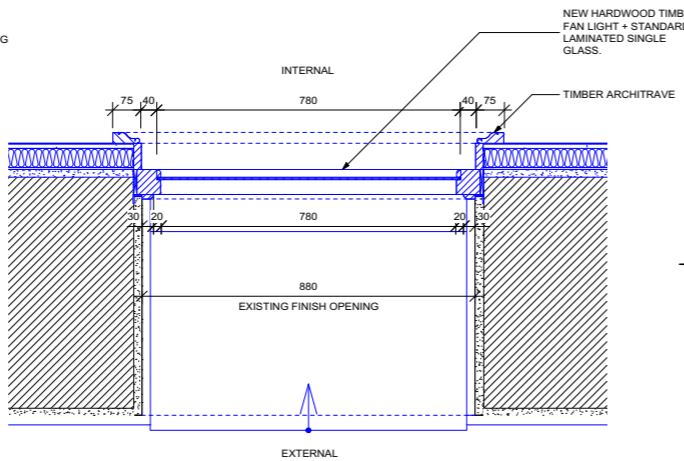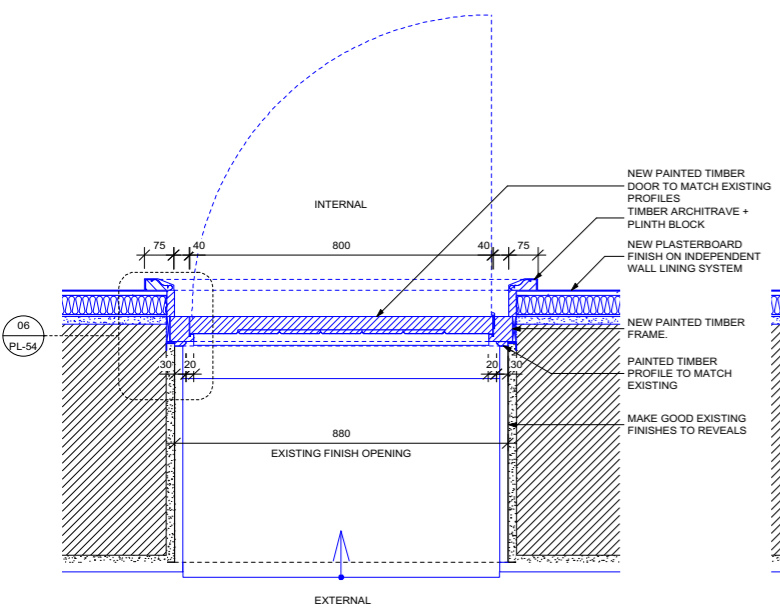

04 REAR DOOR DL14 SCALE 1:10 PLAN

05 REAR DOOR DL14 SCALE 1:10 PLAN

06 REAR DOOR DL14 SCALE 1:2 JAMB DETAIL

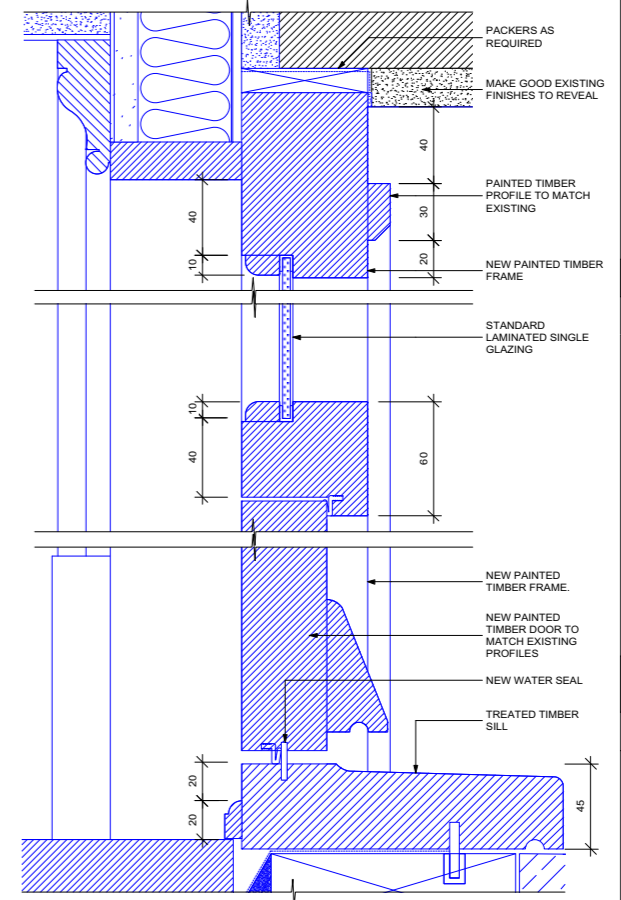

07 REAR DOOR DL14 SCALE 1:2 HEAD & THRESHOLD DETAIL

PLANNING ISSUE

REV.	DATE	DESCRIPTION
------	------	-------------

36-37 CHESTER TERRACE LONDON

EXTERNAL DOOR DETAILS - DL14

DRNG No PL-54	SCALE 1:10/1:2 @ A1 1:20/1:4 @ A3	DATE NOV-17
------------------	---	----------------



5 ST JAMES'S SQUARE LONDON SW1Y 4JU
T 020 7451 0955 mail@stanhopegate.co.uk
www.stanhopegatearchitecture.com

