


Kentish Town Road

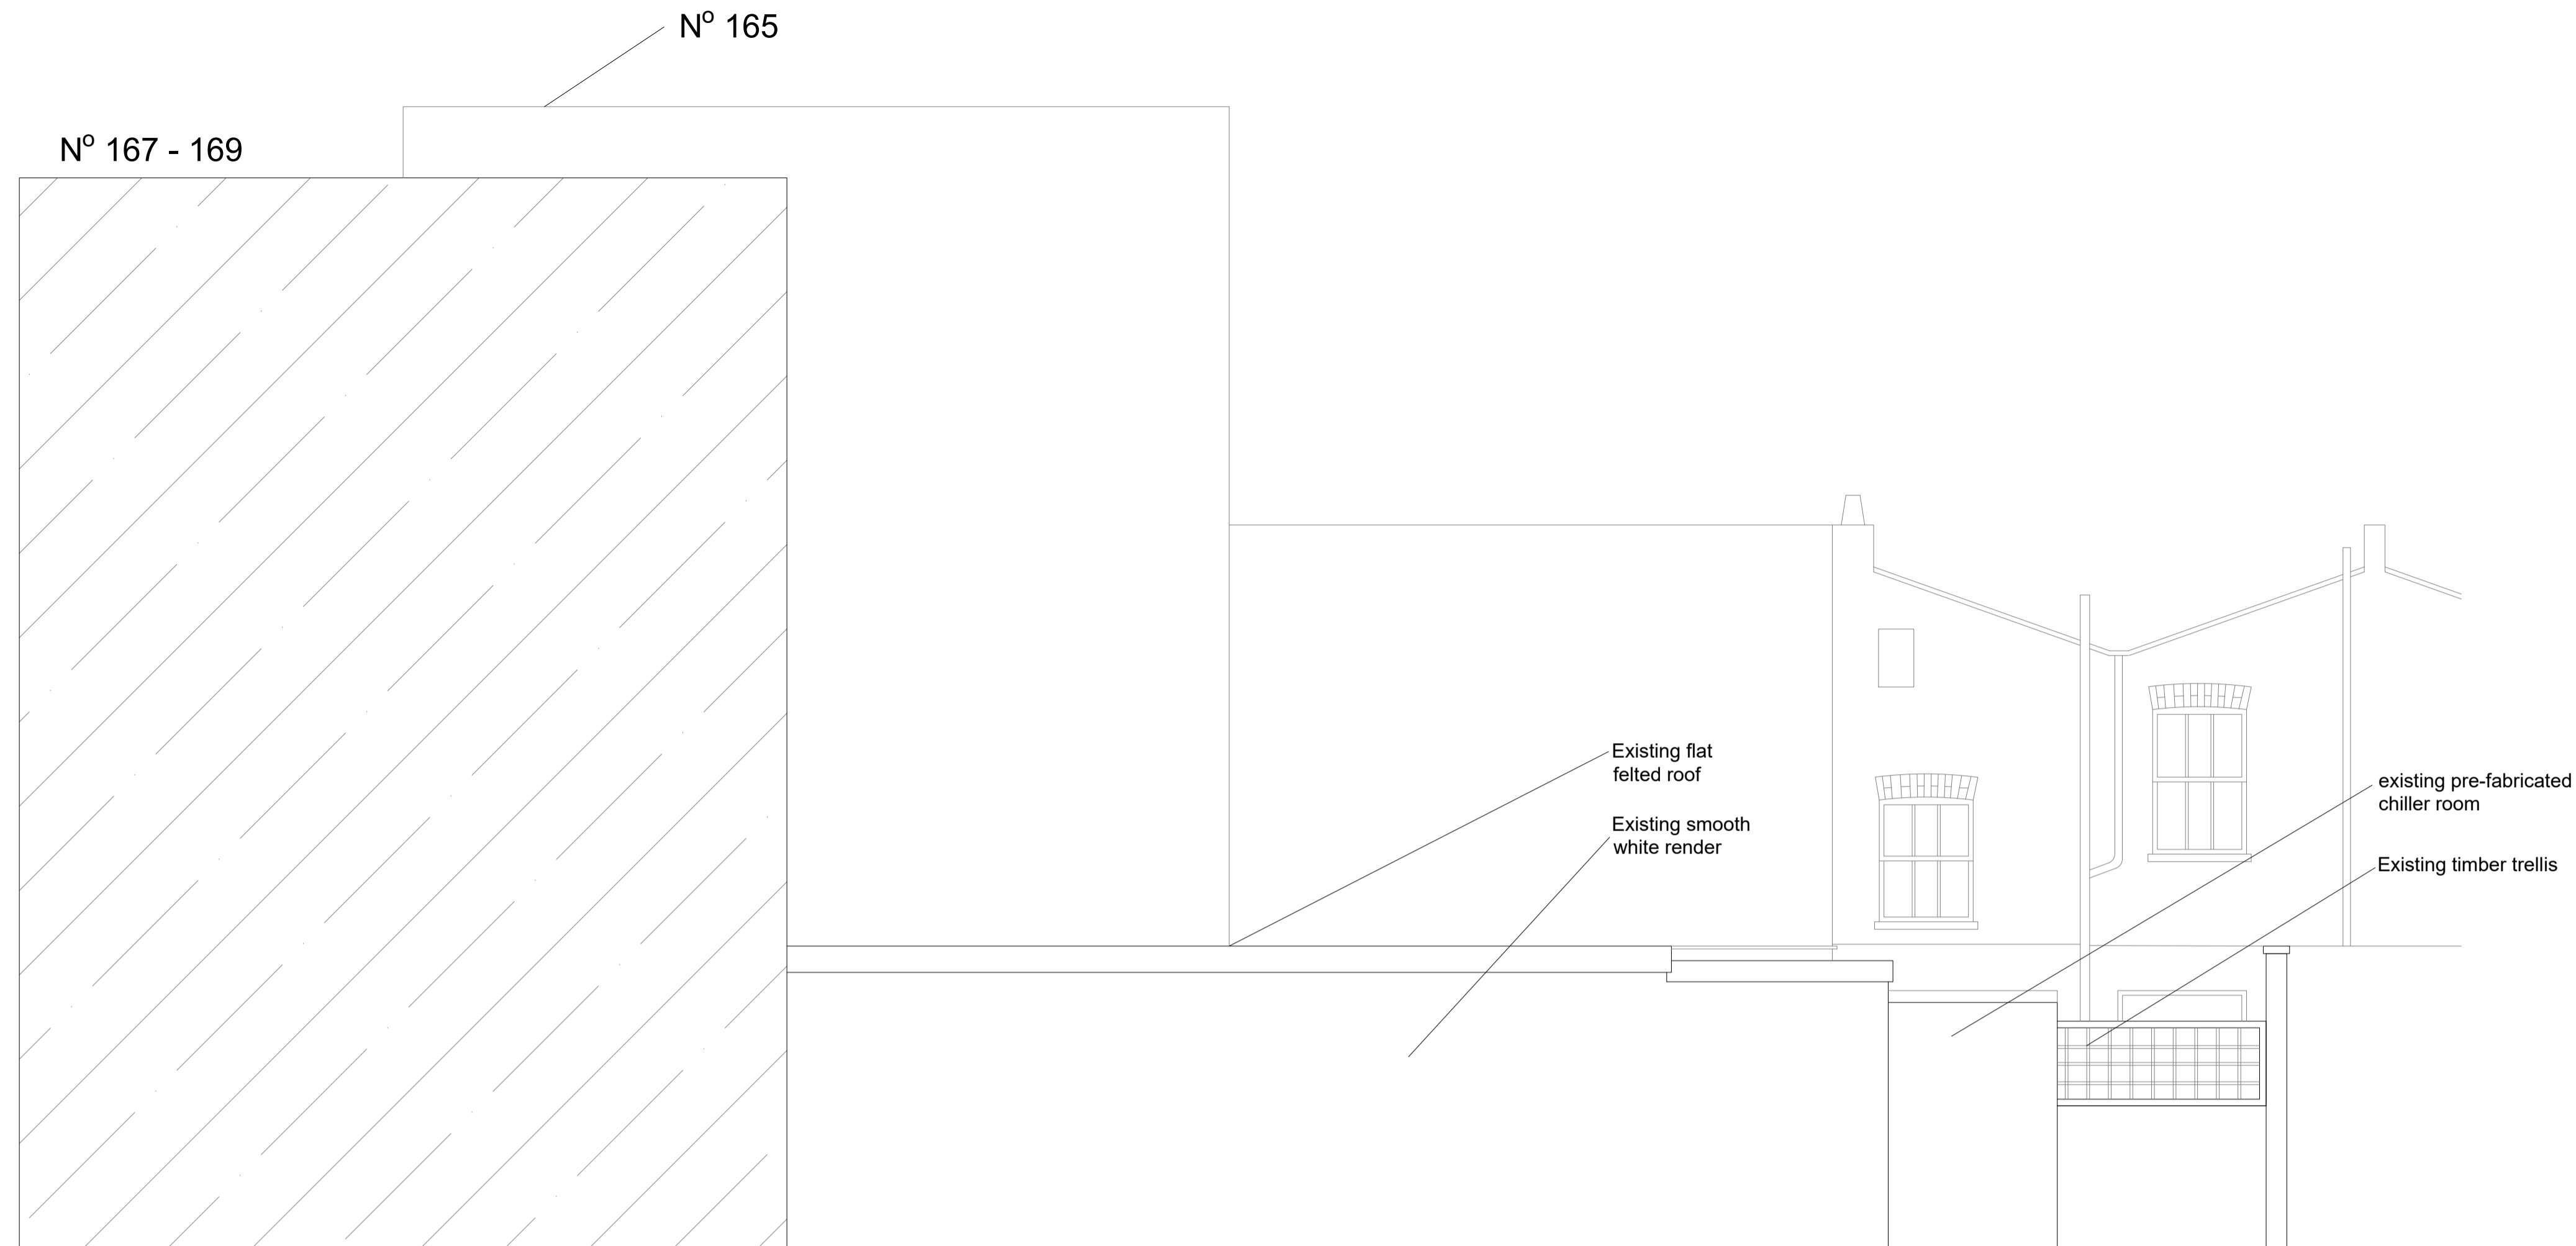


Existing Side Elevation Elevation Facing N°165
Scale 1:50 @ A1


GENERAL NOTES

DRAWING CAN BE SCALED FOR BUILDING REGULATIONS PURPOSES ONLY BUT IF IN ANY DOUBT ABOUT A DIMENSION OR ANY OF THE DRAWN INFORMATION PLEASE ASK CDRB ARCHITECTS LTD.

Kentish Town Road

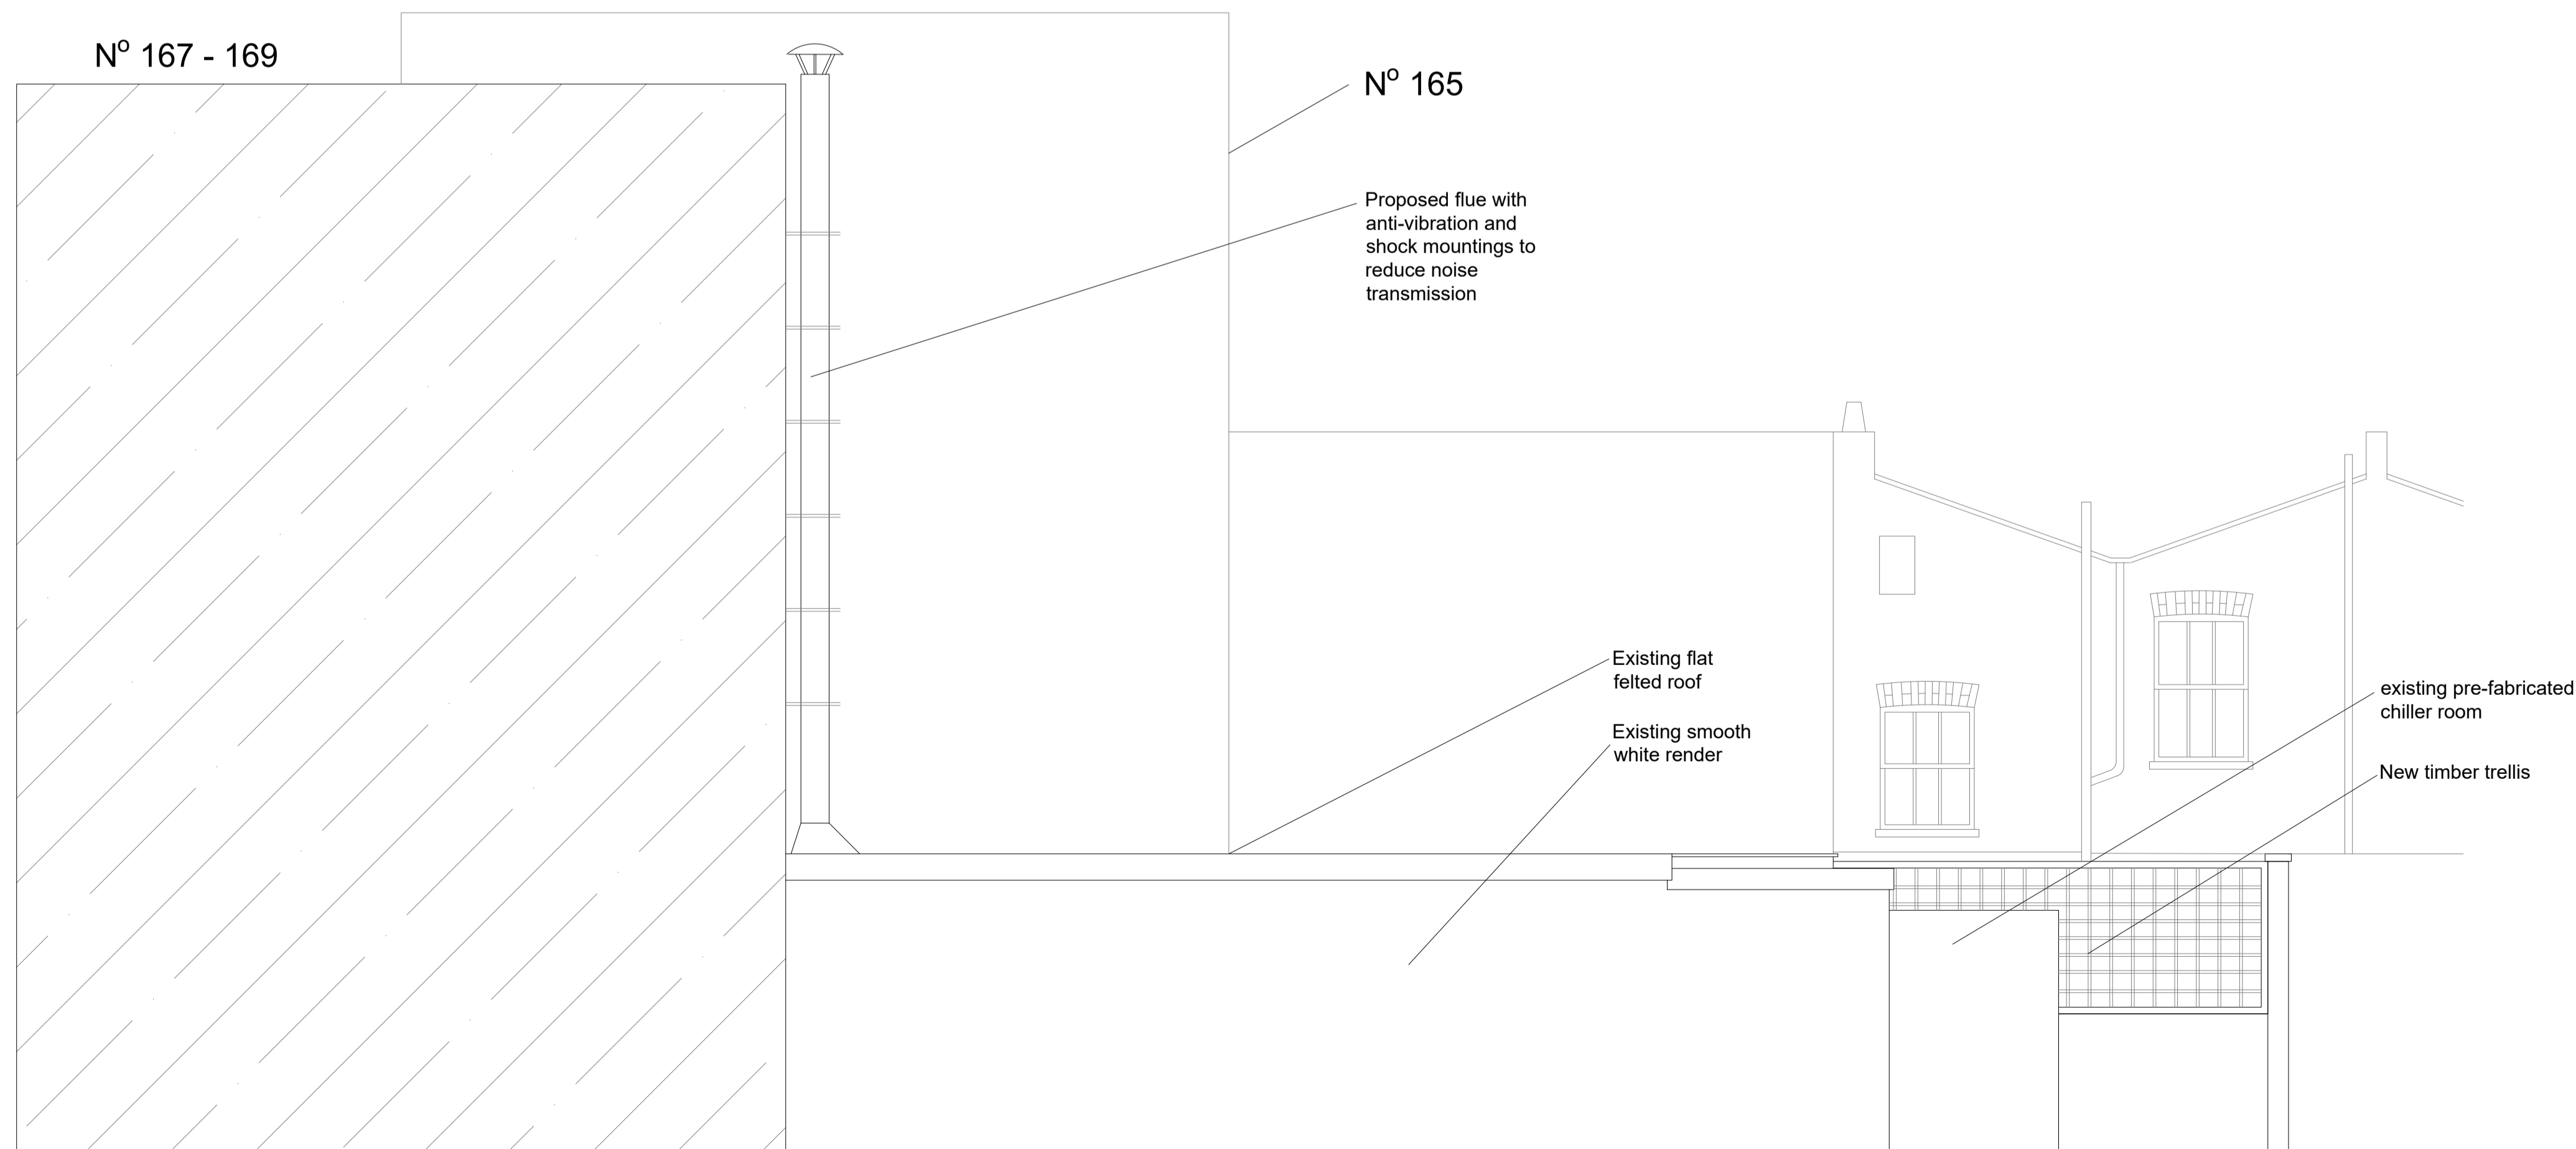


Proposed Side Elevation Elevation Facing N°165
Scale 1:50 @ A1

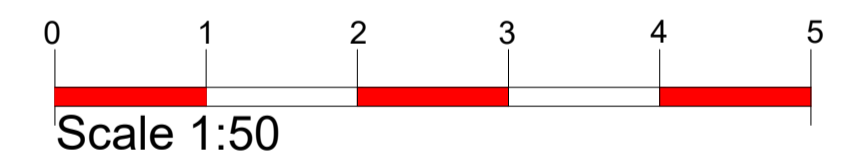

Revision A: Boundary Line and Front Elevations Checks and Amended and additional information in regards to the roller shutter added and Height of the Flue Clarified 13.11.17 RH

PLANNING SUBMISSION

revn	date	drawn by	date	checked by
		RF	August 2016	CDR
		AL (P) 04		A

 cdrb architects ltd 8 Berkeley House, The Square, Kenilworth, CV8 1EB		by	chickd
		job title	
Two Storey Side Extension at 34 Barrington Road, Solihull, West Midlands B92 8DP			
drawing title			
Existing and Proposed Side Elevation Facing N°165			
scale			
1:50 @ A1			
job no.			
T645			