


100% 0061/19/1 CONVENTIONS

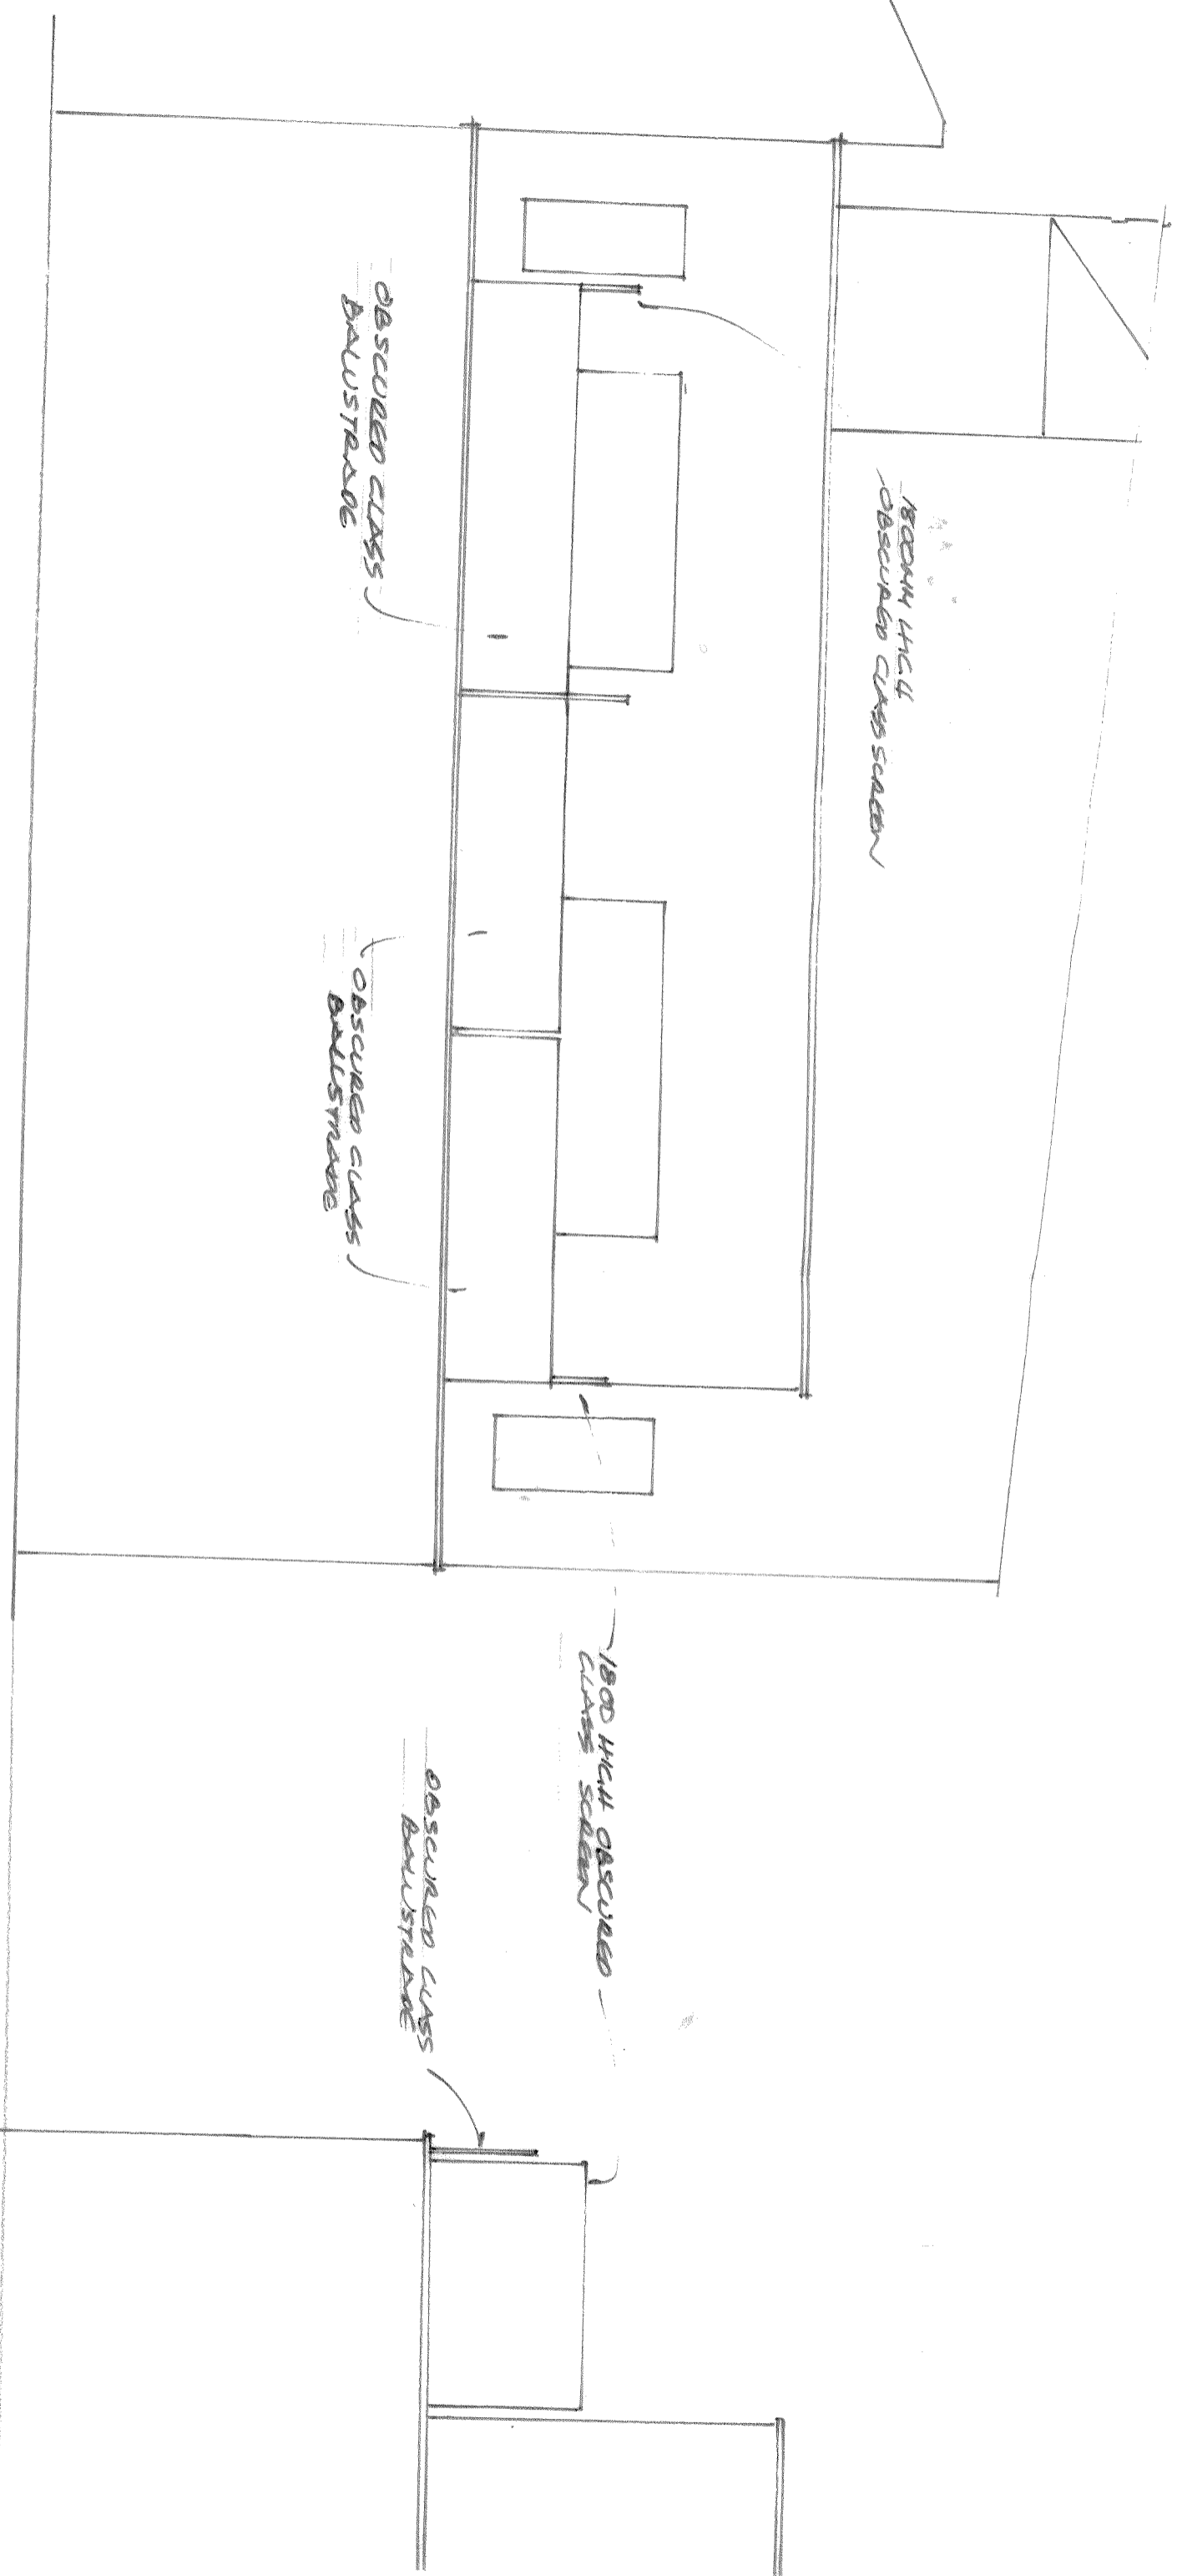

REAR ELEVATION

EAST (SIDE) ELEVATION
(MOST ELEVATION HANDLED)

Project	
Four Self Contained Flats	
9/11 Mansfield Road, London	
NW3 2JD	
DWG	
Discharge of Planning Condition 5	
DWG Number	Scale
1002-PC4	1:EN
Date	