

Existing second floor

Magjid house

Drawn By
Scale
Status




RD
1:50 @ A2

Issue Notes

Date

572.013

paul archer
design

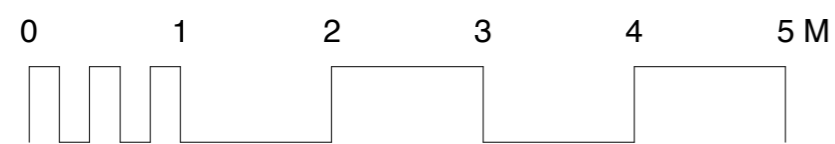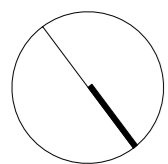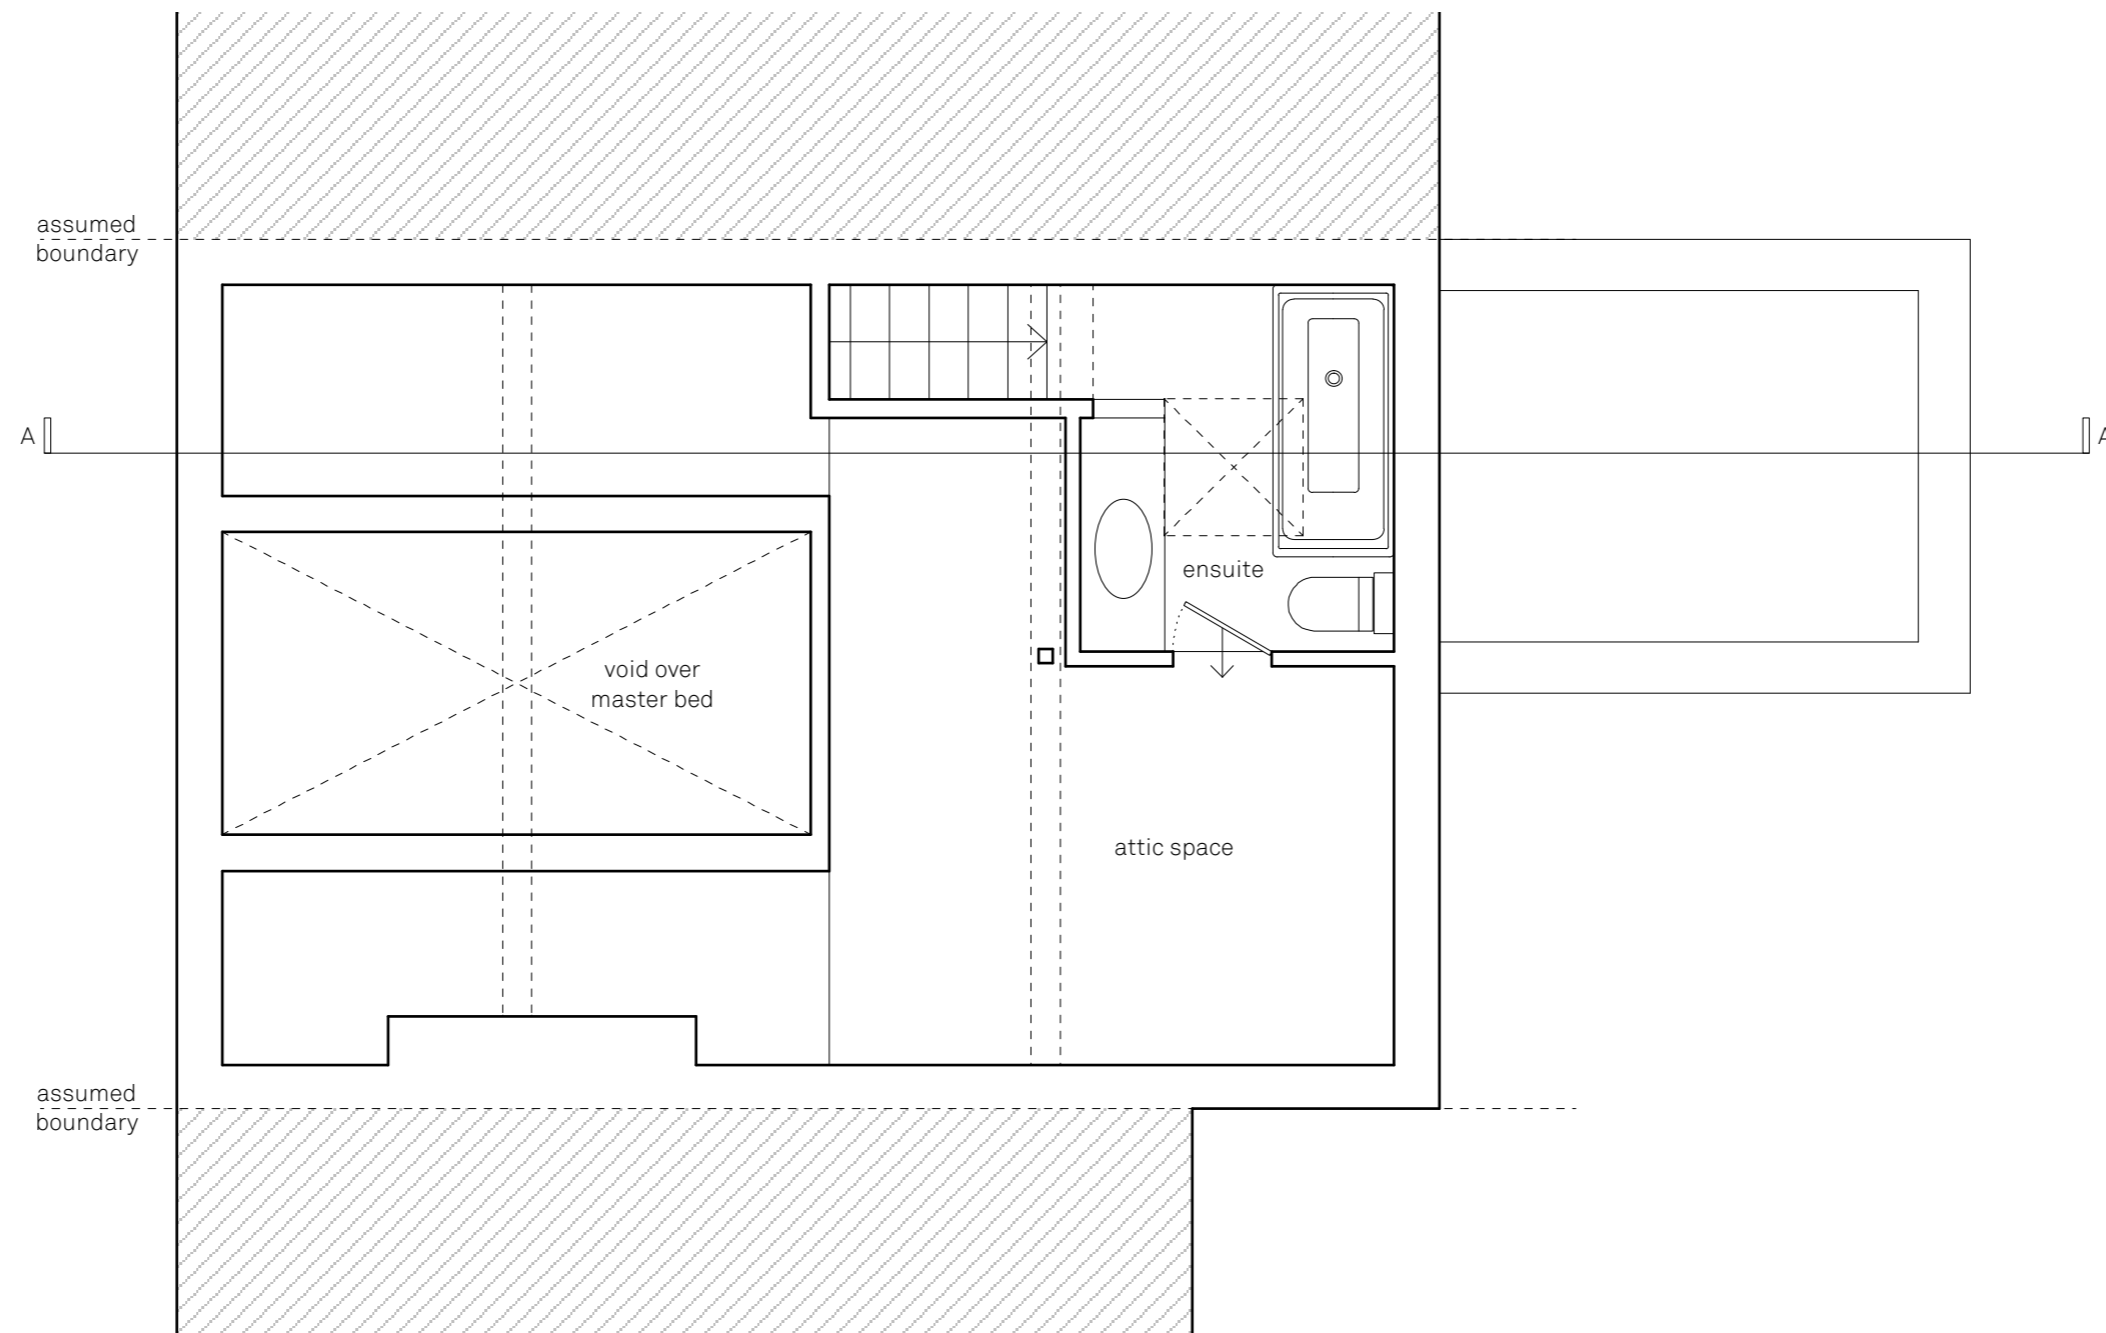

Existing third floor

Magjid house

Drawn By
Scale
Status




RD
1:50 @ A2

Issue Notes

Date

572.014

paul archer
design

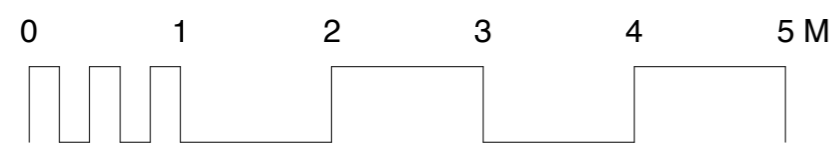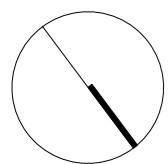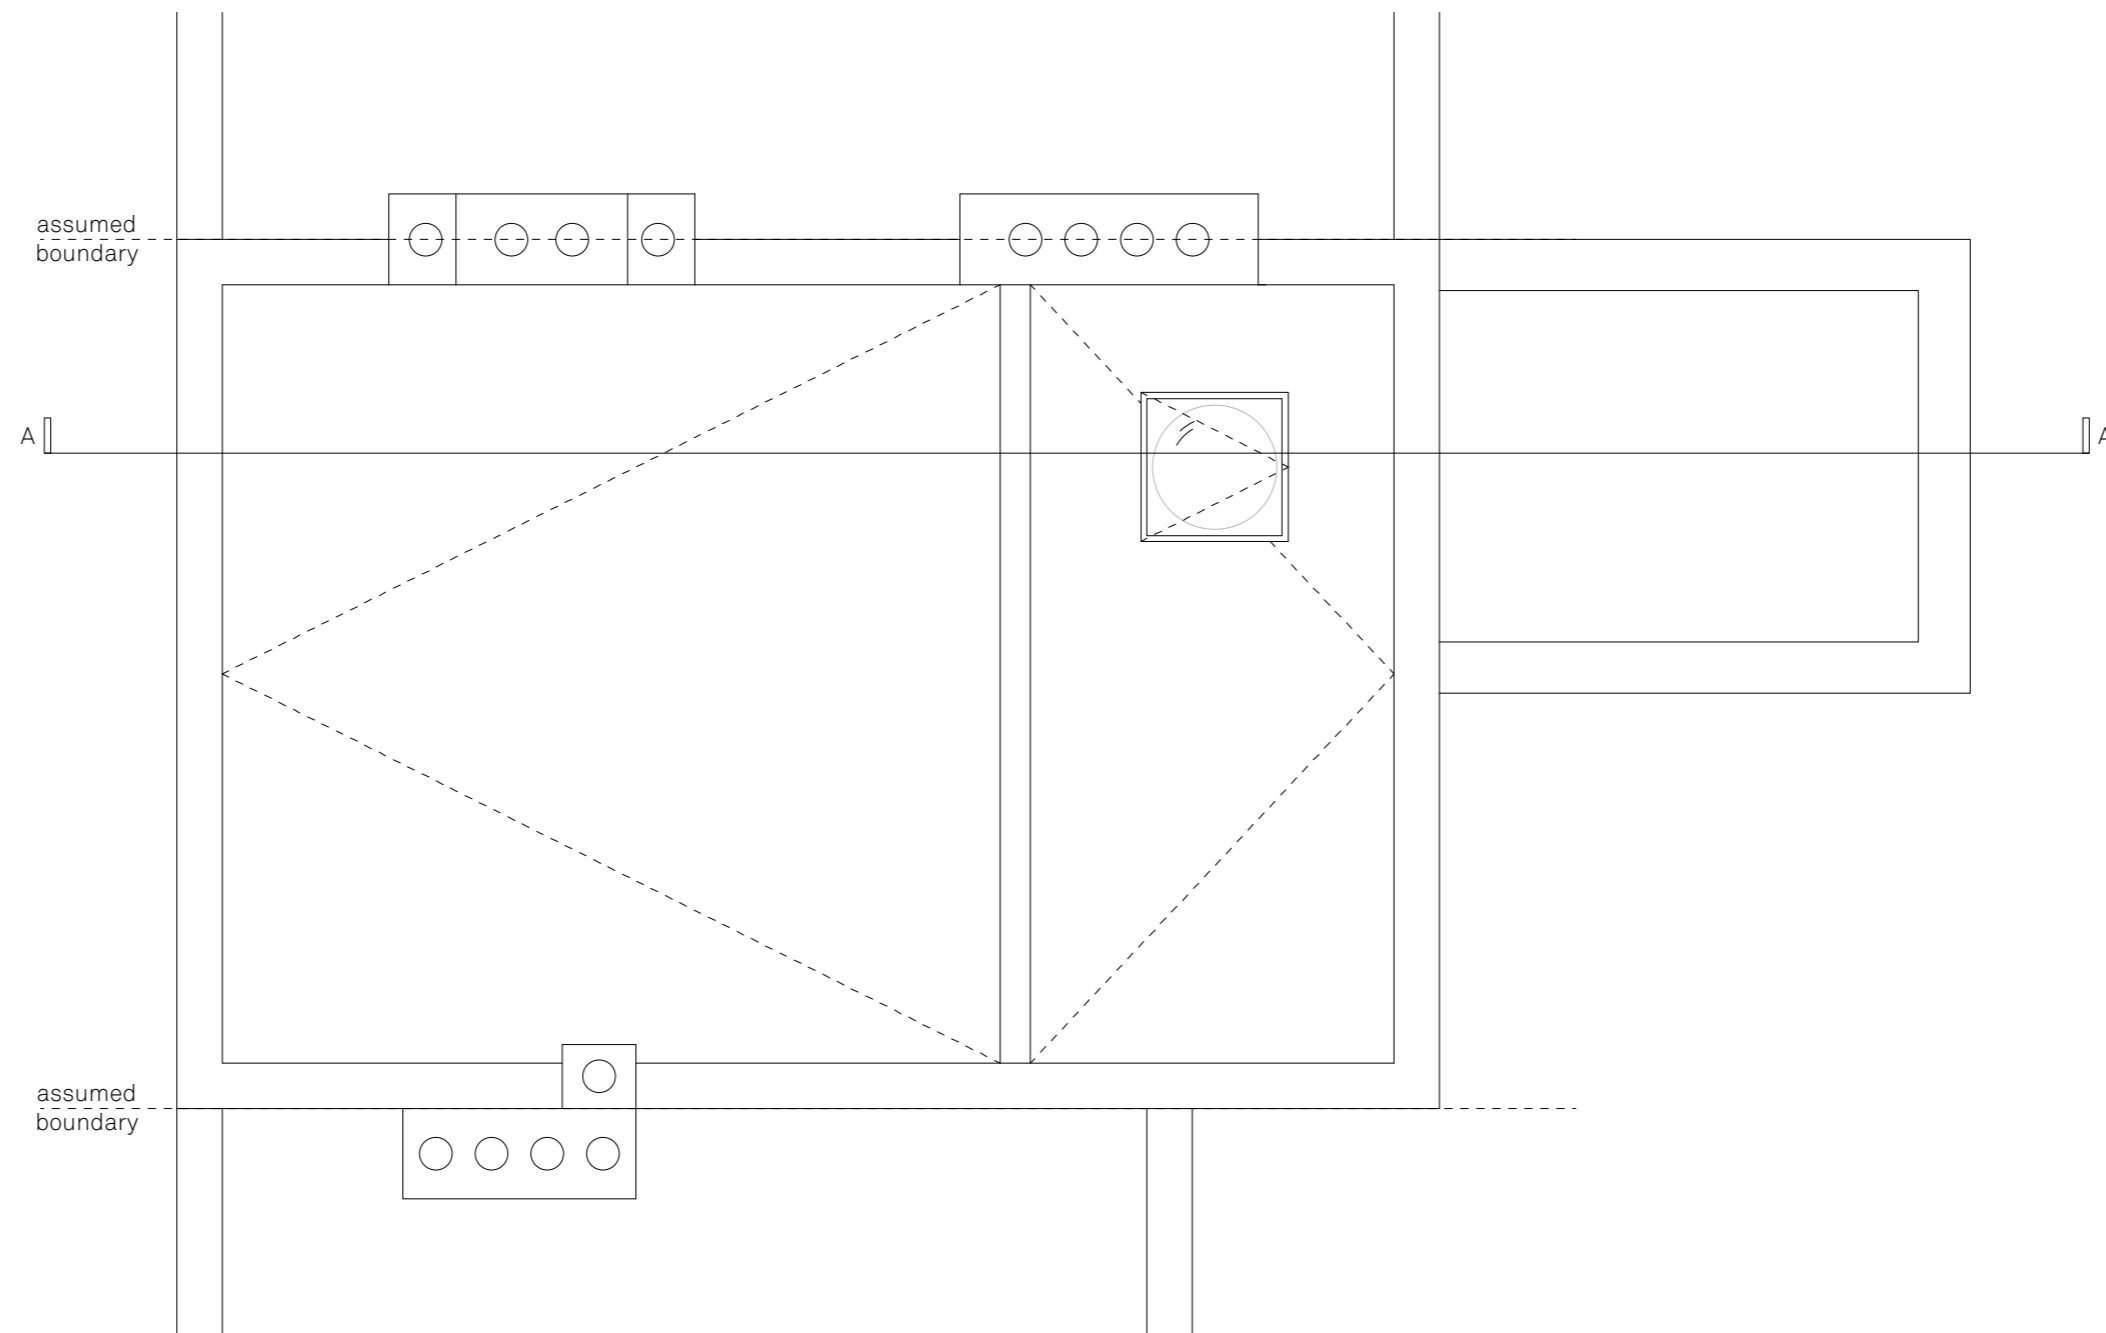

Existing roof plan

Magjid house

Drawn By
Scale
Status


RD
1:50 @ A2

Issue Notes

Date

572.015

paul archer
design

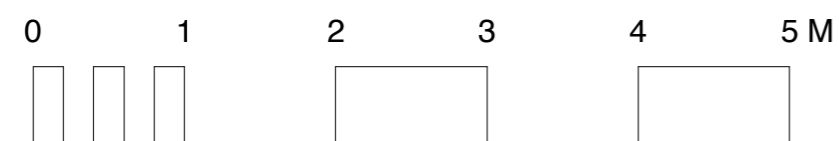

Existing front elevation

Magjid house

Drawn By
Scale
Status

RD
1:50 @ A2

Paul Archer Design Ltd

Issue Notes



Date

103 Farringdon Road London EC1R 3BS Tel. 020 3688 2668

572.016

paul archer
design

www.paularcherdesign.co.uk

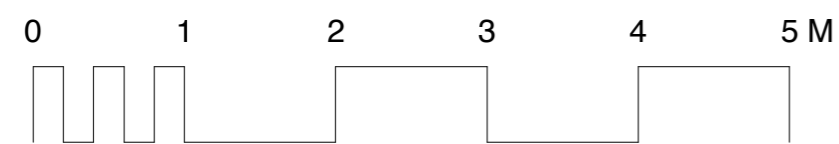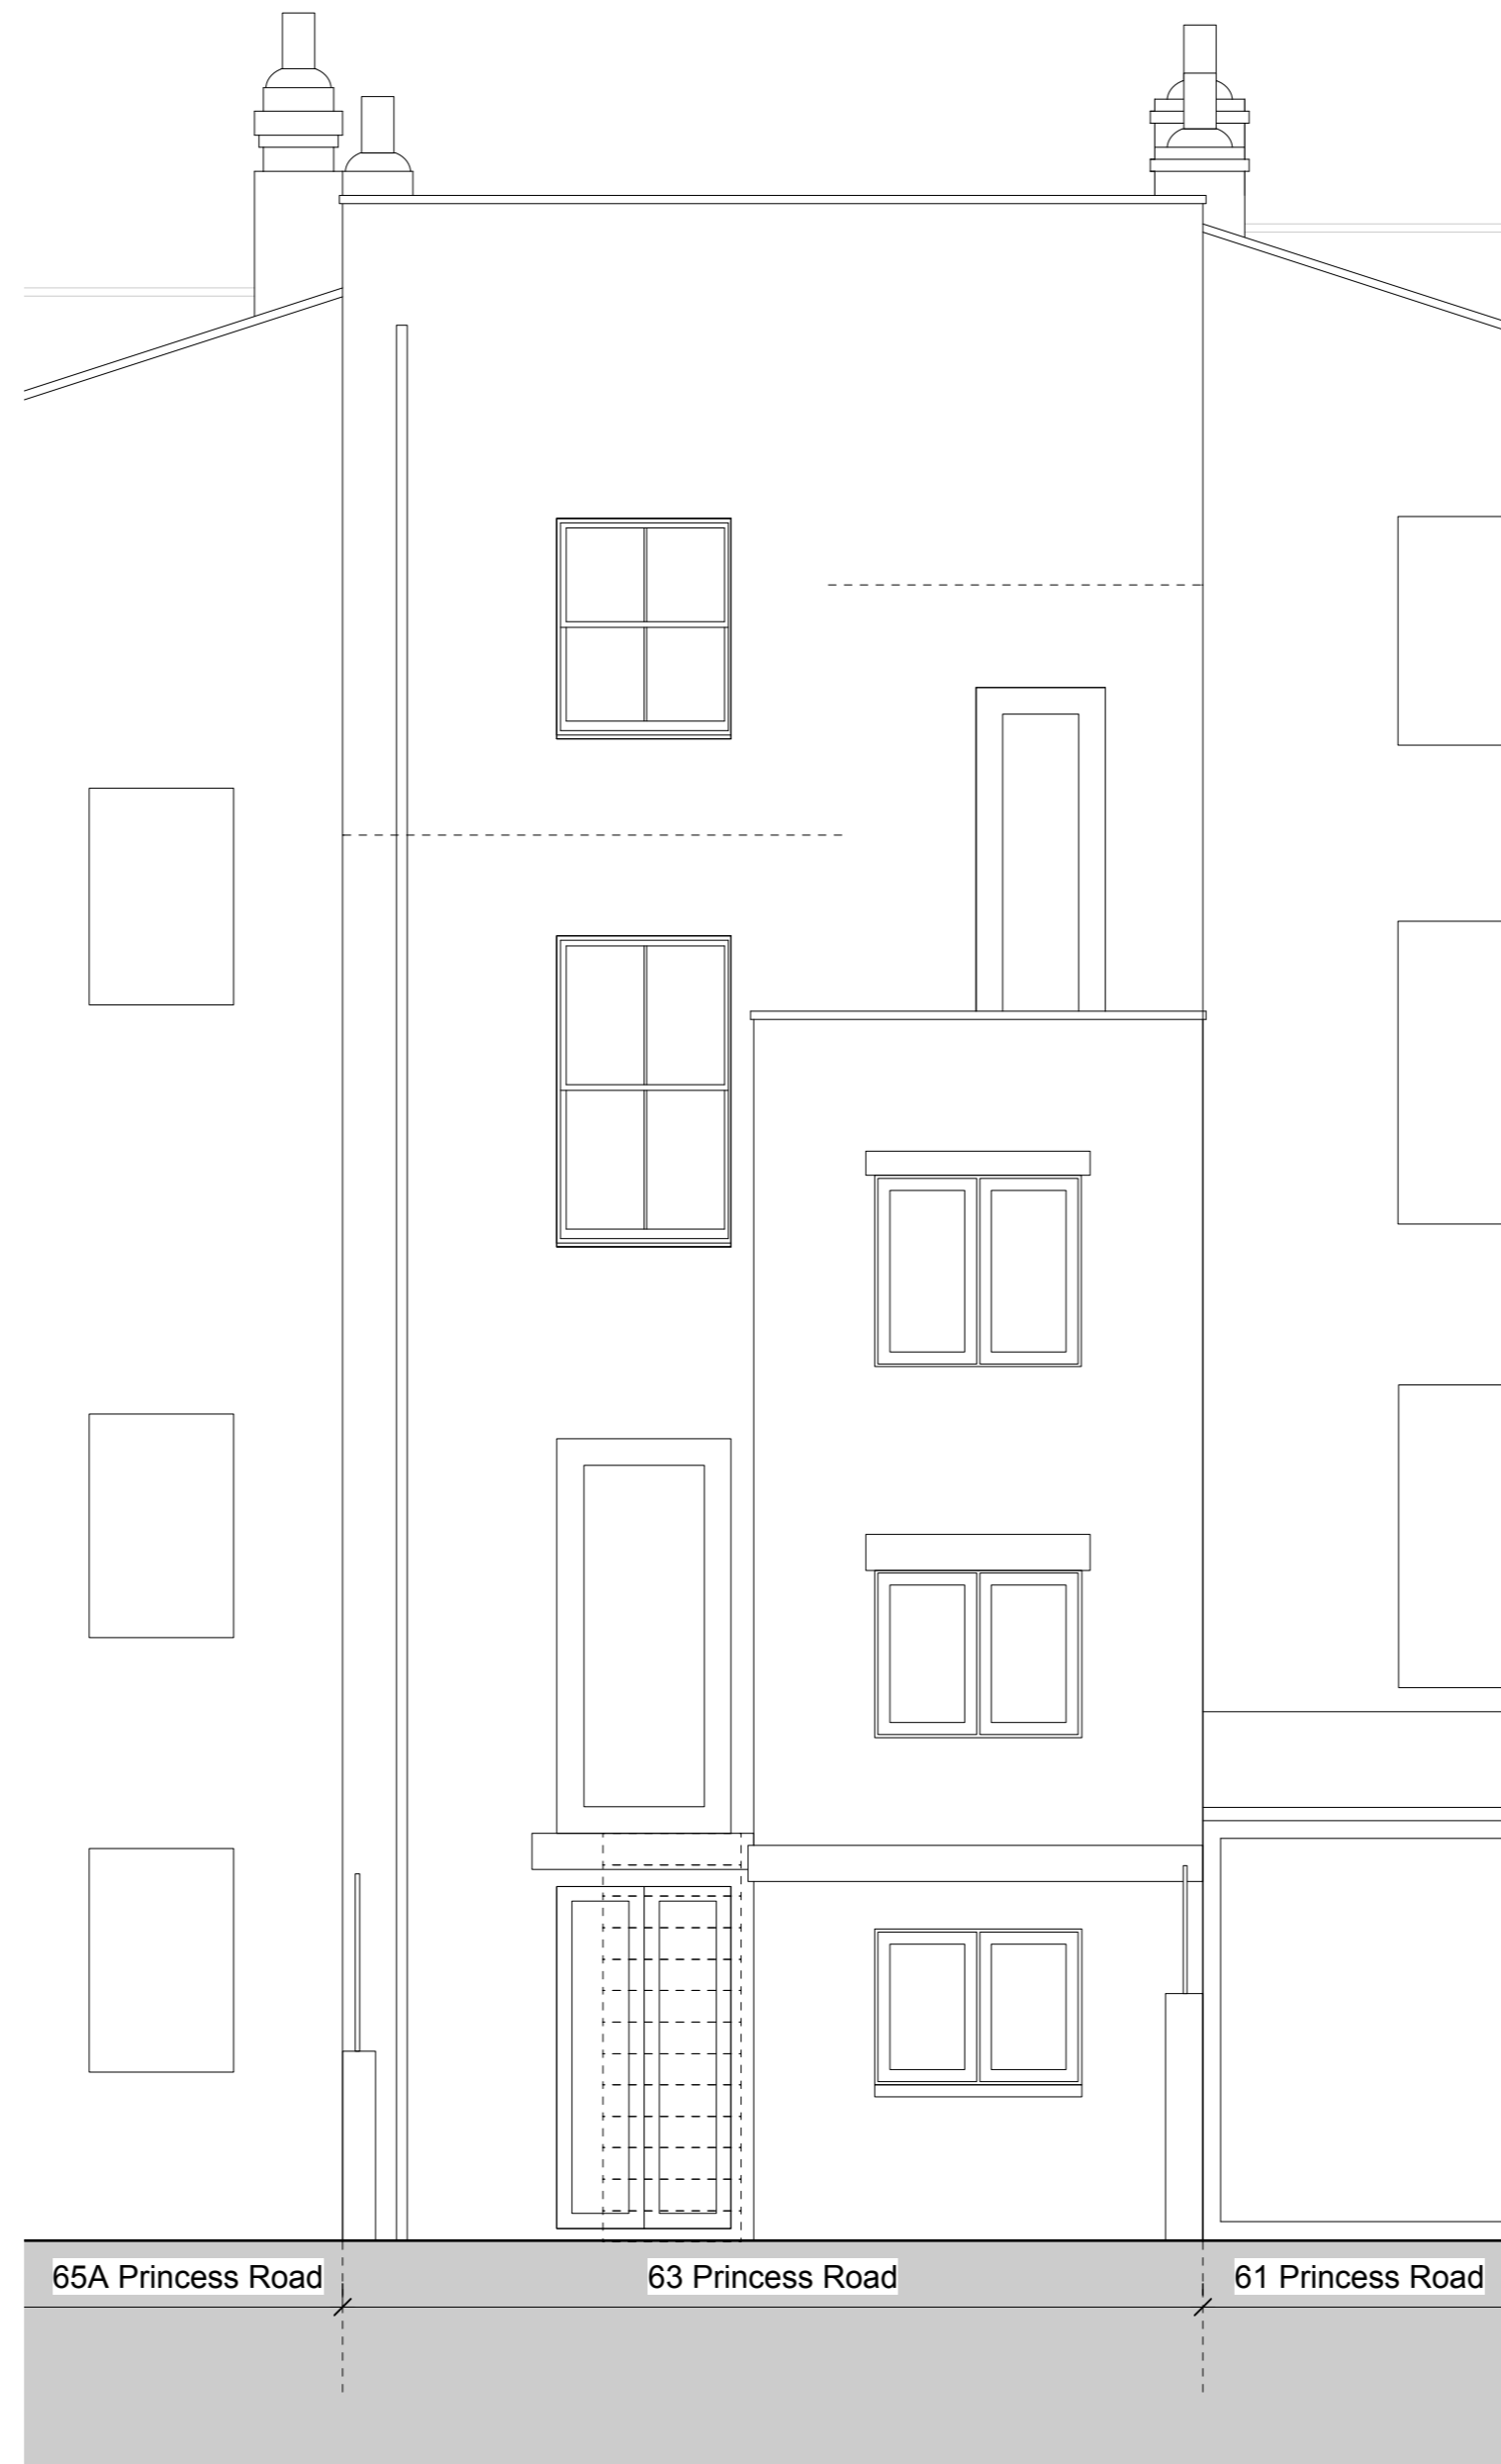

Existing rear elevation

Magjid house

Drawn By
Scale
Status

RD
1:50 @ A2

Paul Archer Design Ltd

Issue Notes



Date

103 Farringdon Road London EC1R 3BS Tel. 020 3688 2668

572.017

paul archer
design

www.paularcherdesign.co.uk

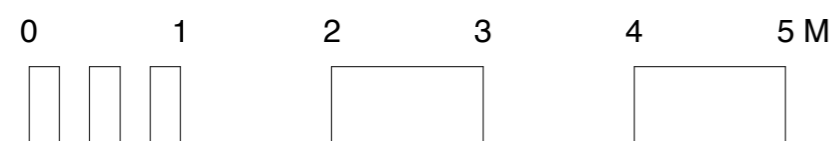
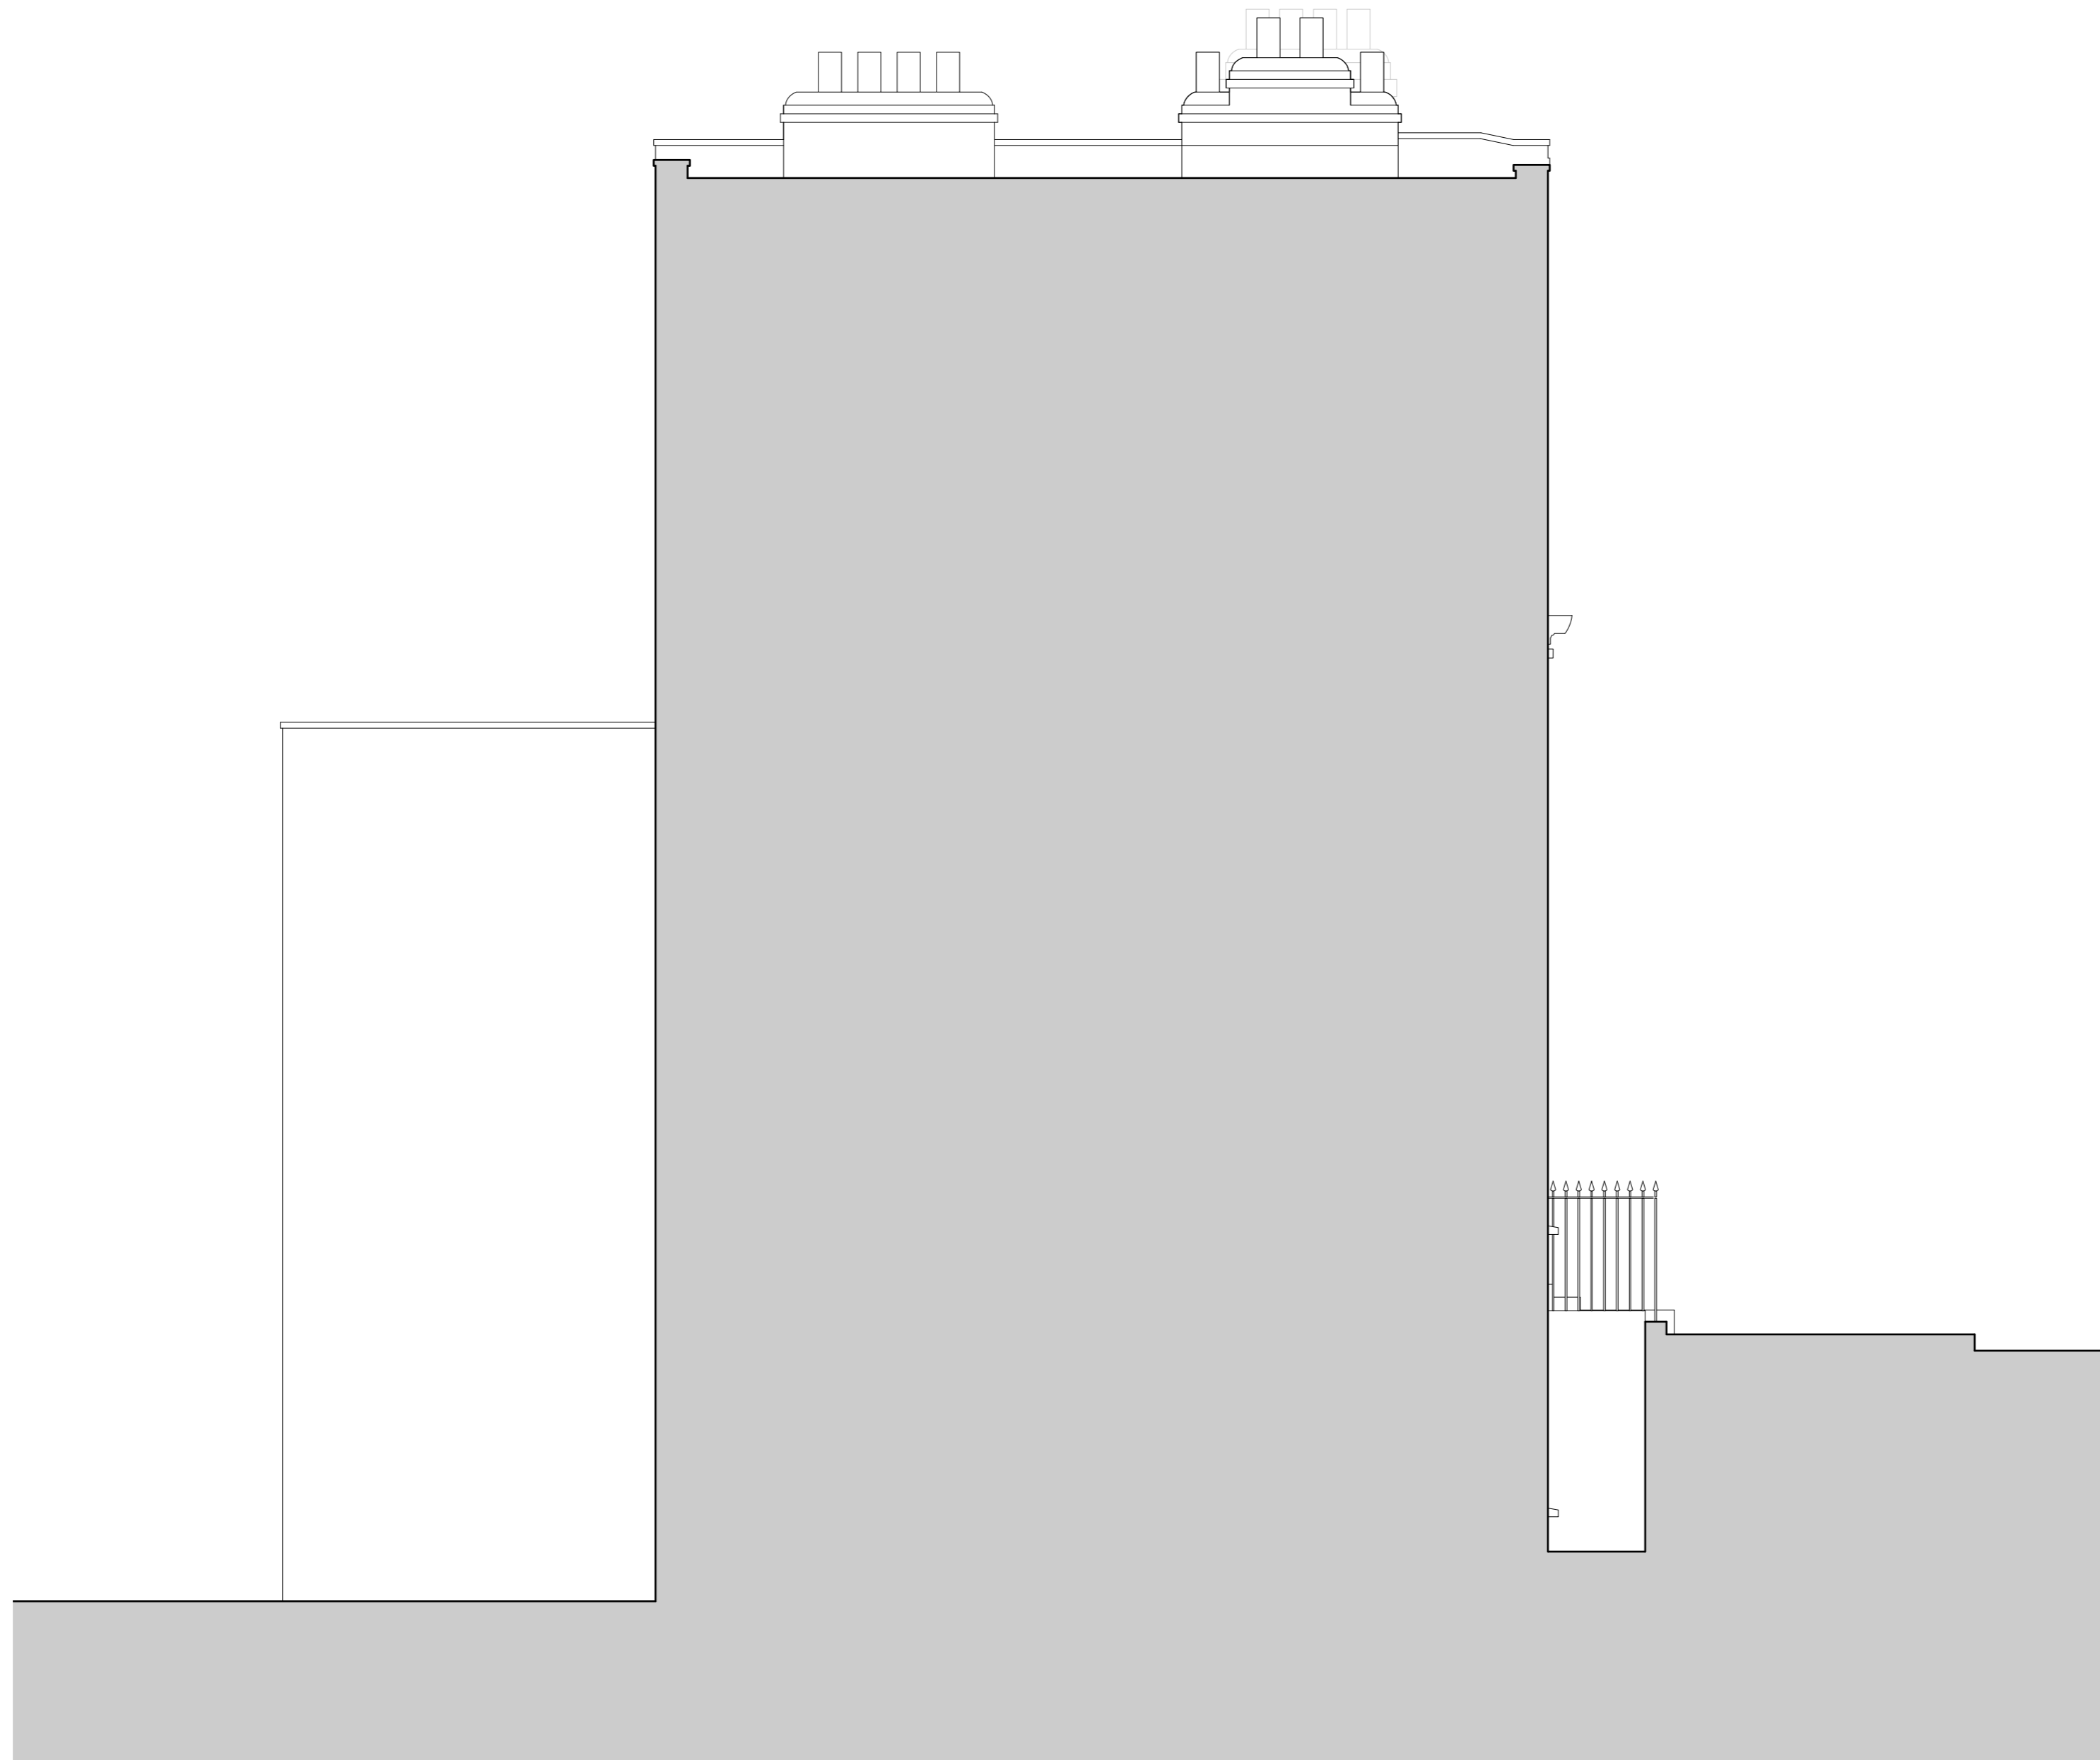


Existing north east elevation	Issue	Notes	Date
Magjid house			
Drawn By		RD	
Scale		1:50 @ A2	
Status			
Paul Archer Design Ltd	103 Farringdon Road London EC1R 3BS Tel. 020 3688 2668		

572.018

paul archer
design

www.paularcherdesign.co.uk

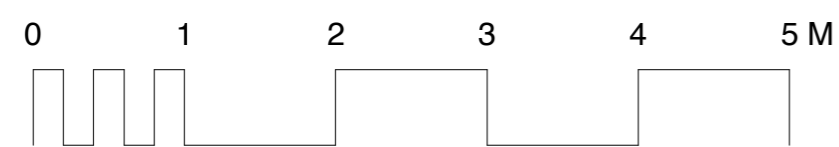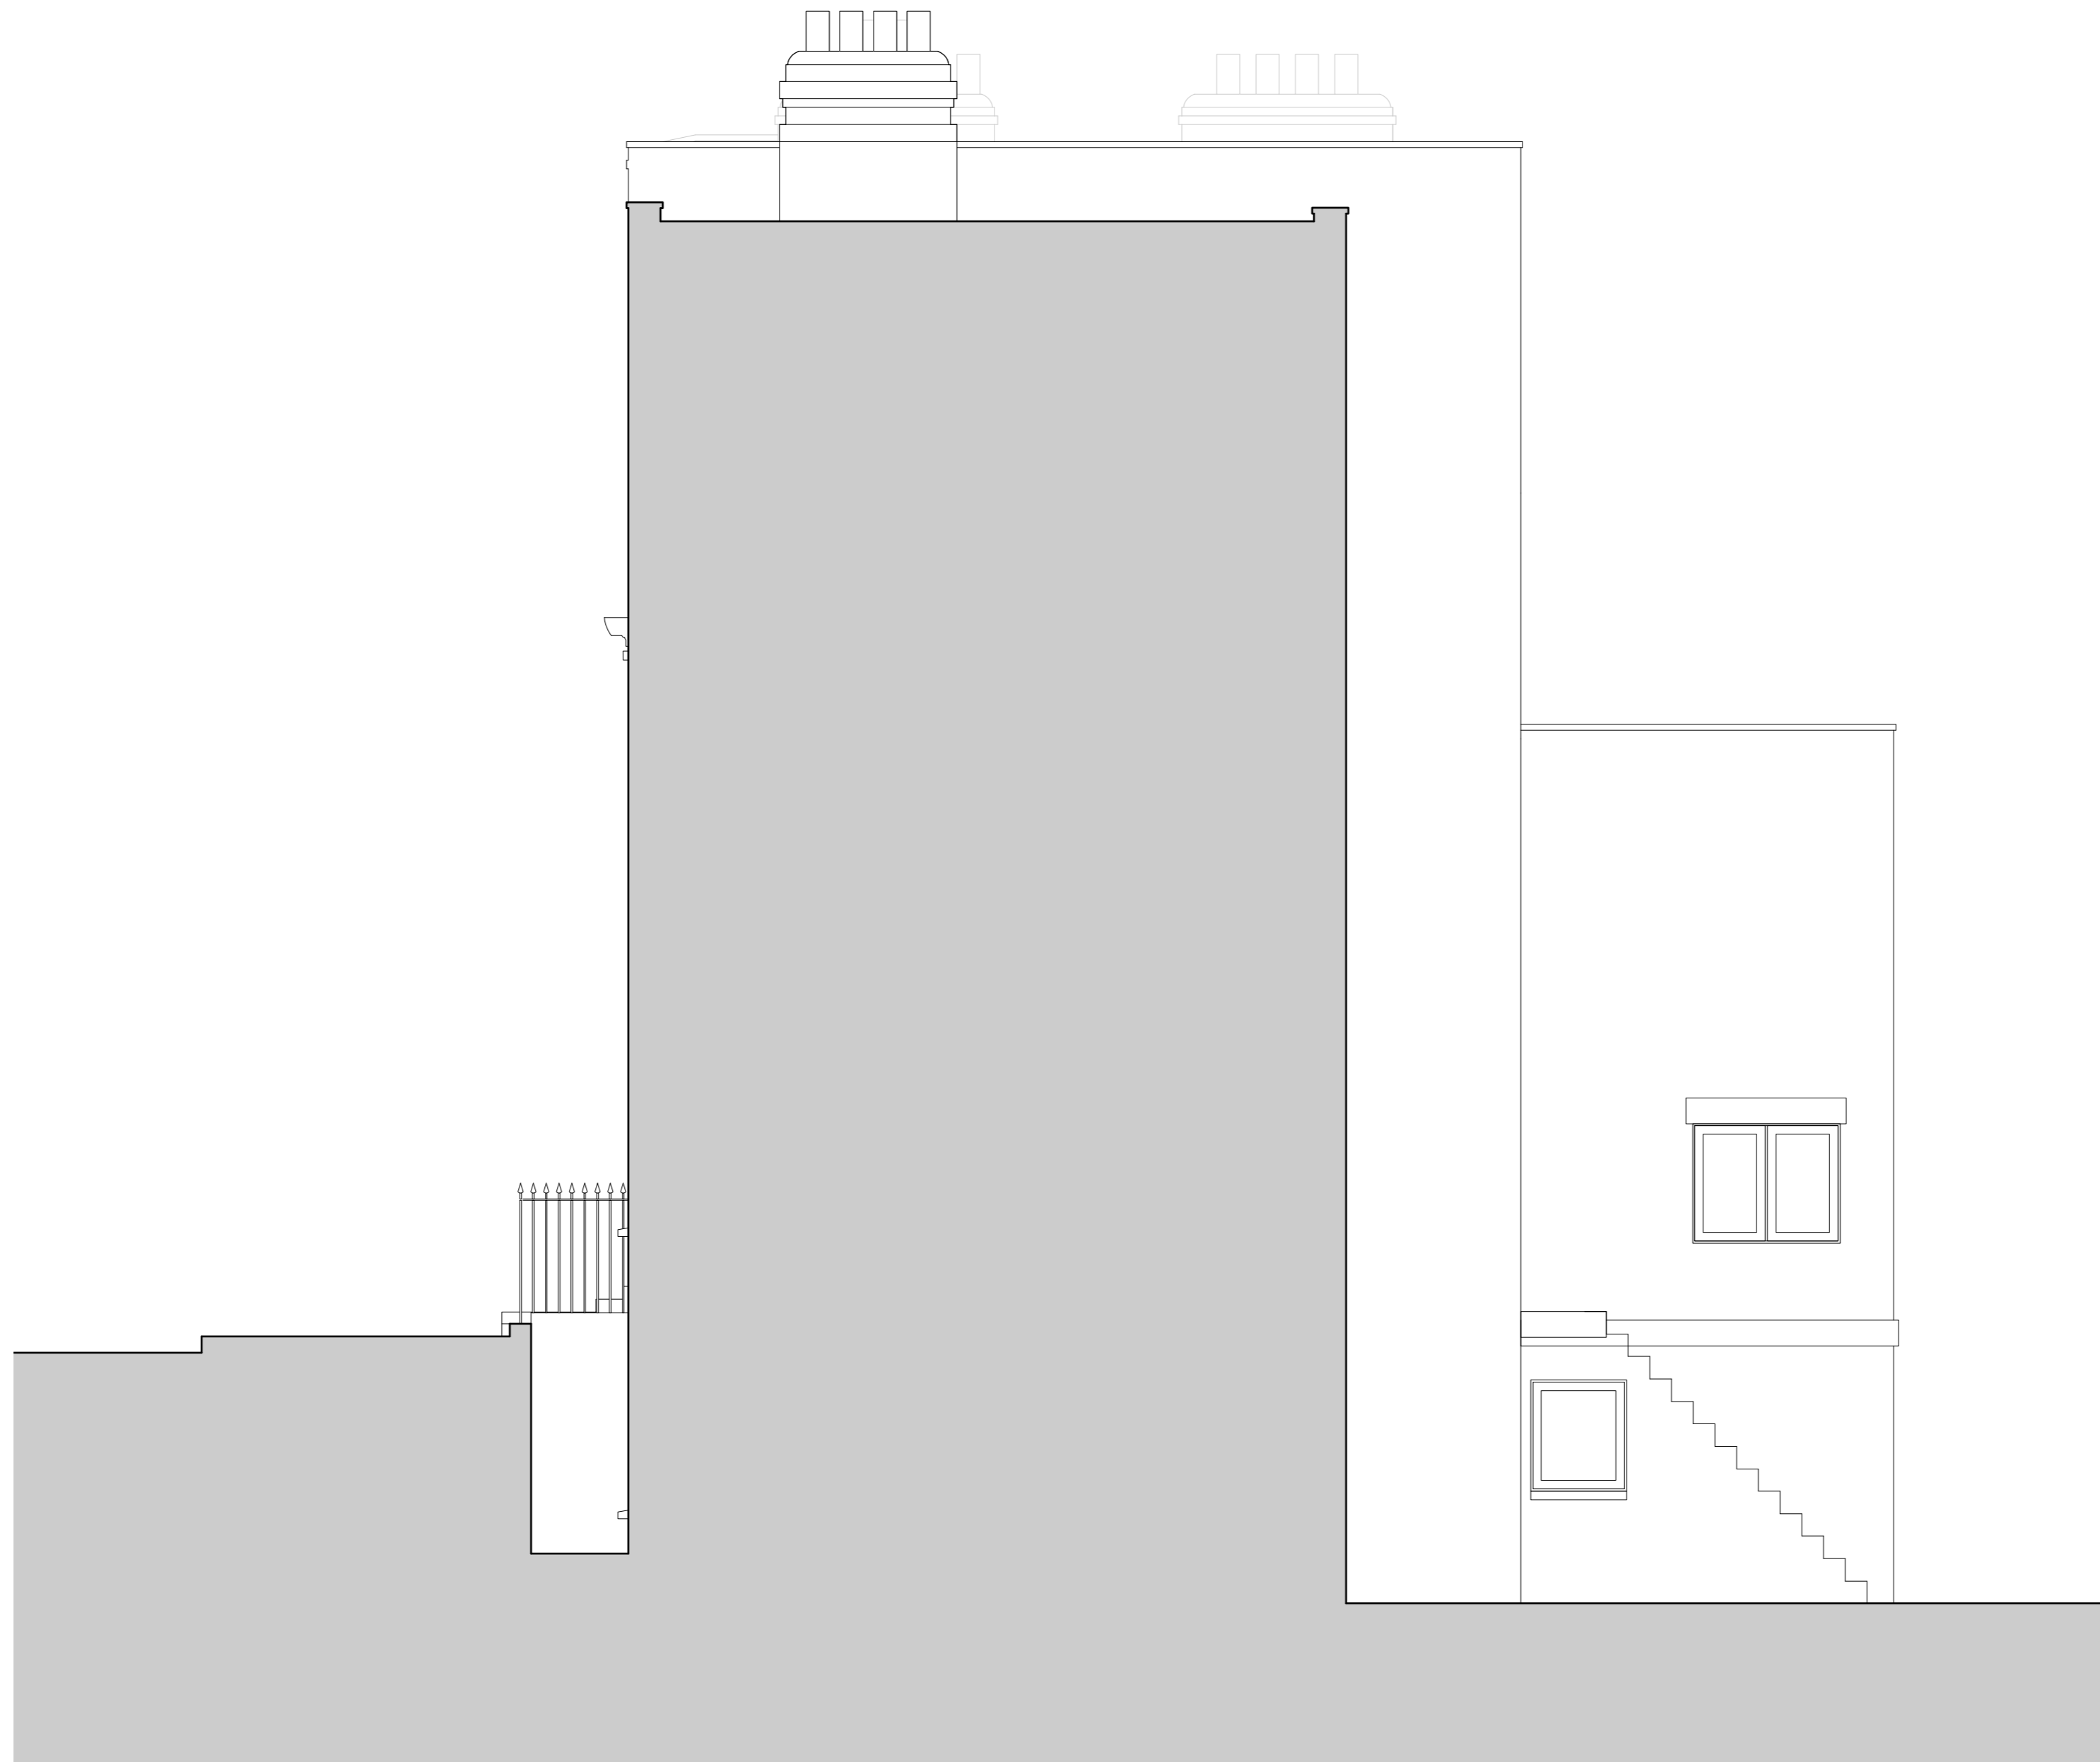

Existing south west elevation

Magjid house

Drawn By
Scale
Status



RD
1:50 @ A2

Issue Notes

Date

572.019

paul archer
design

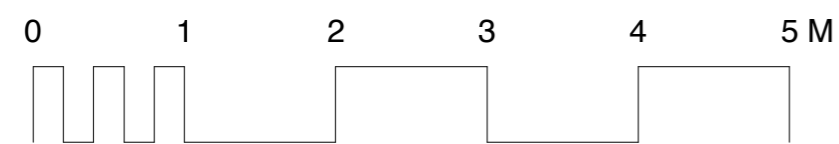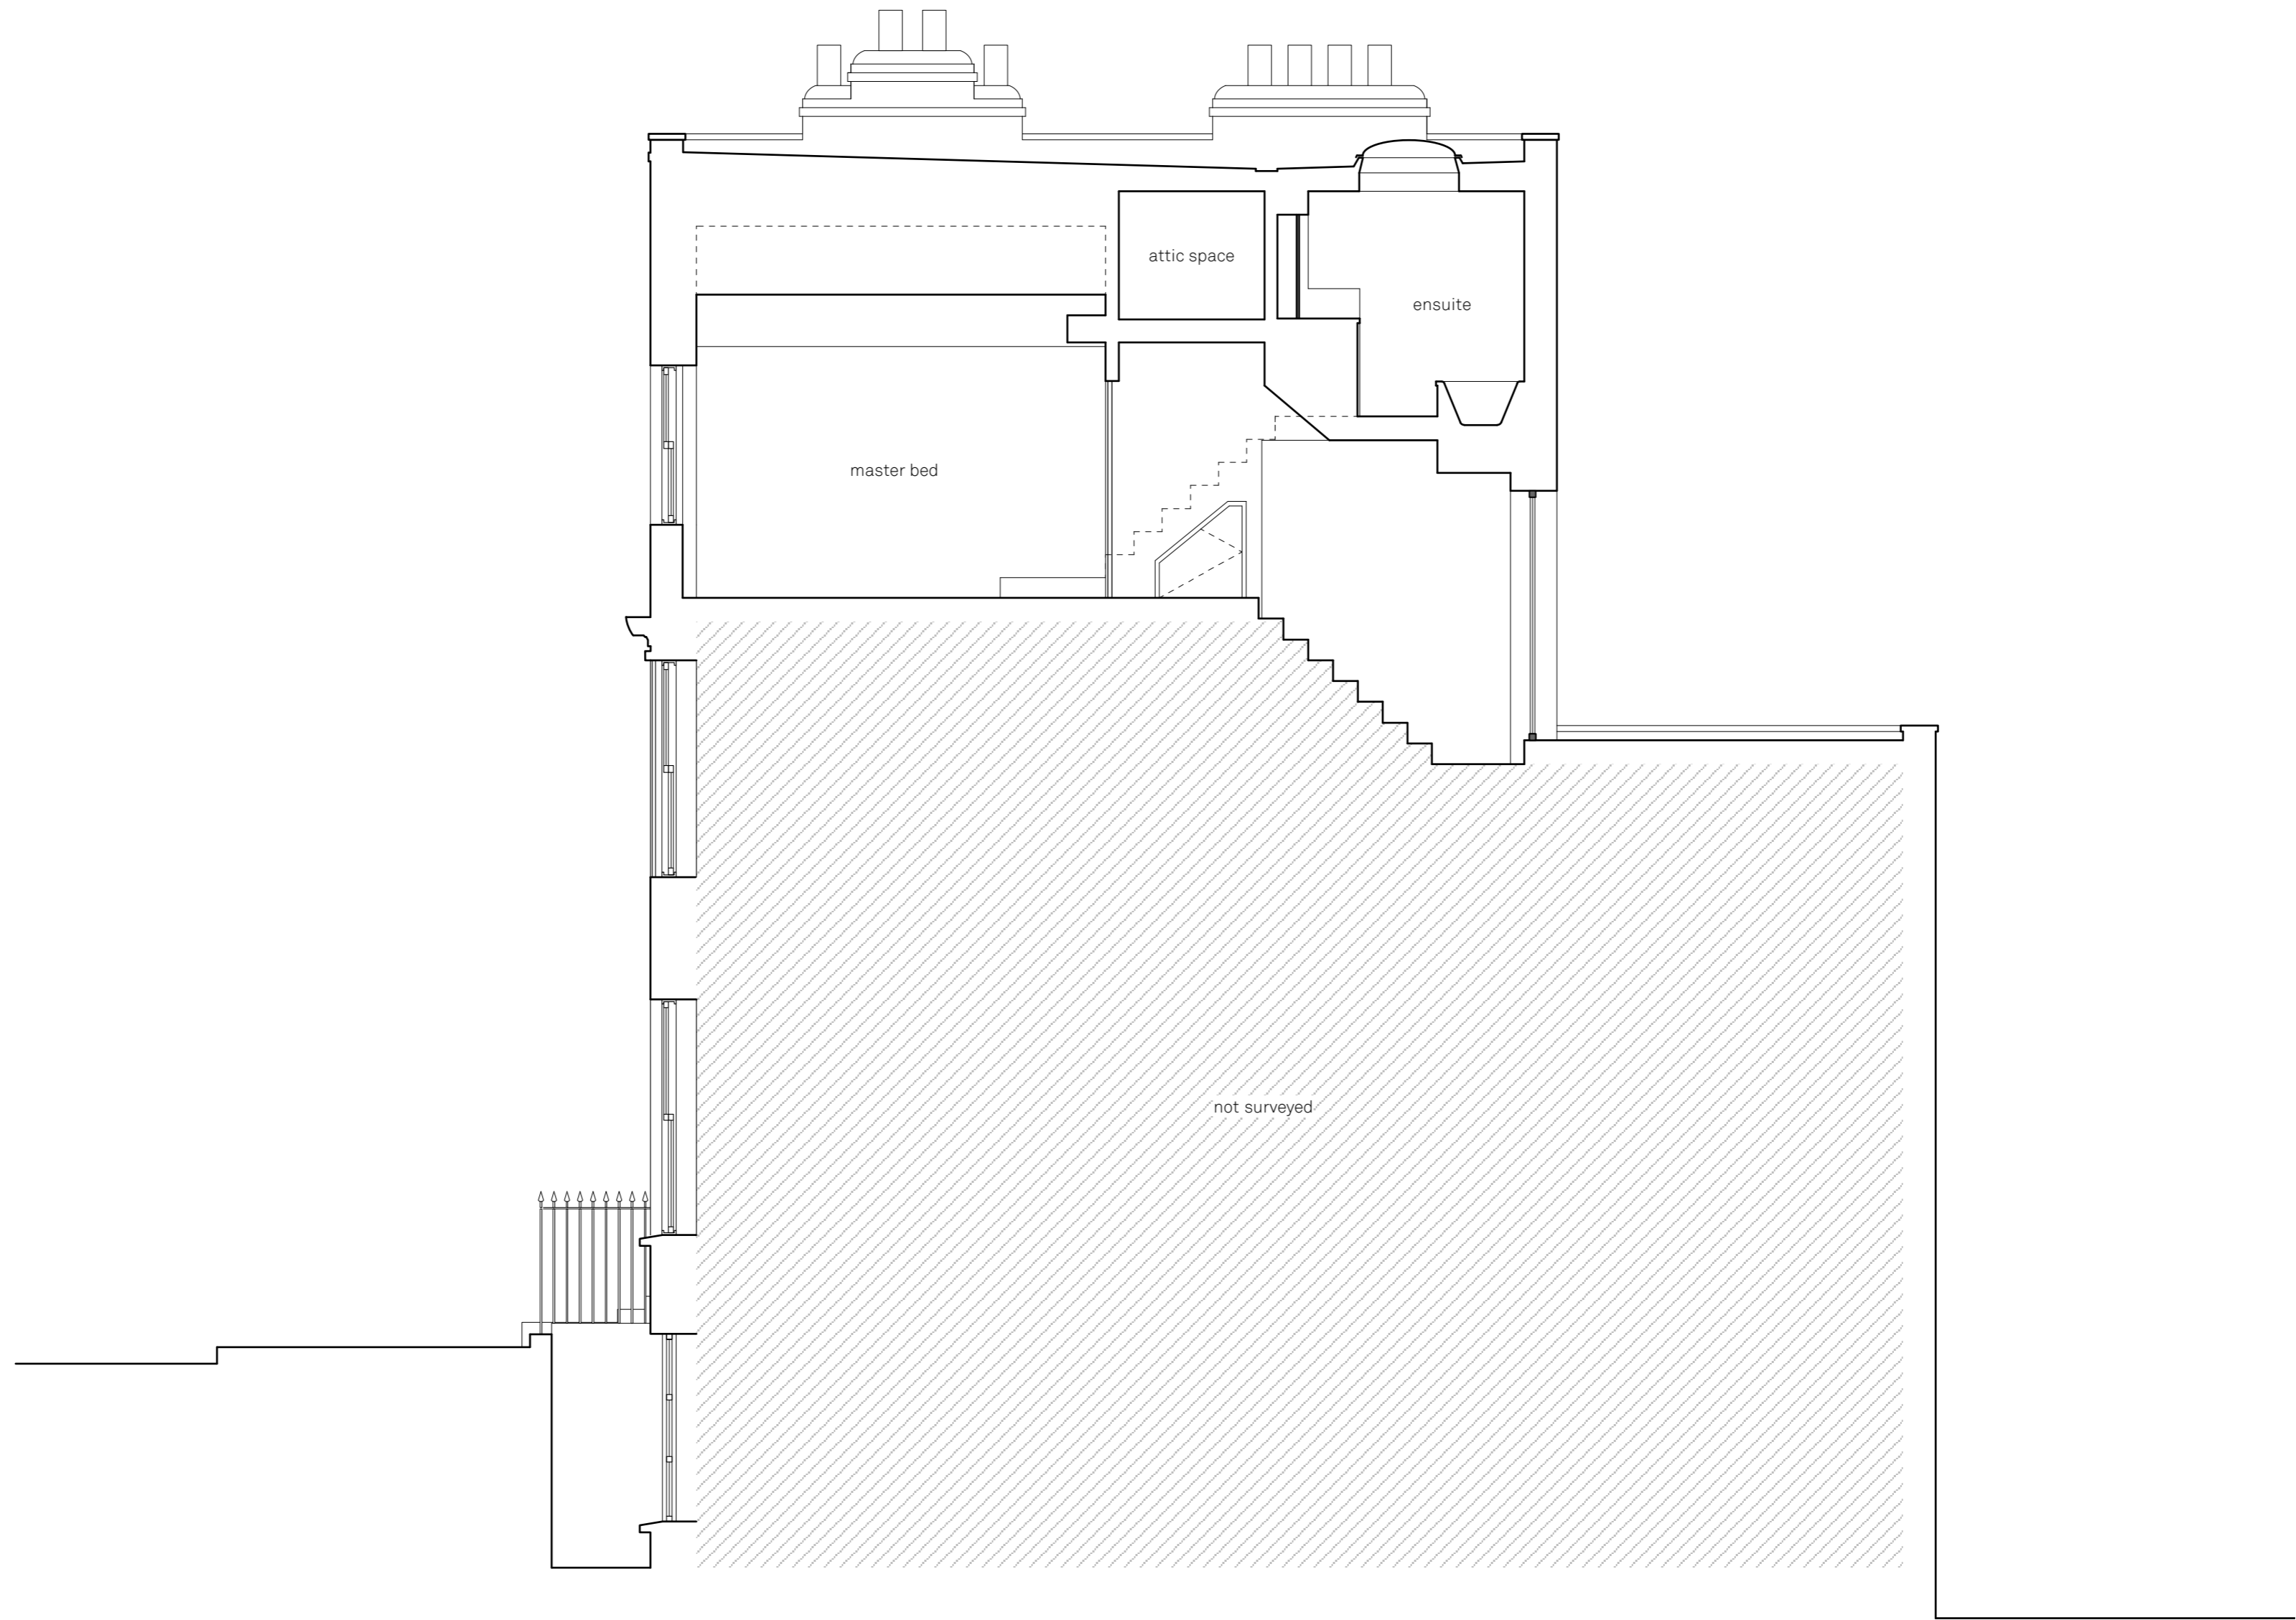

Existing section AA

Magjid house

Drawn By
Scale
Status

RD
1:50 @ A2

Issue Notes

Date

572.020

paul archer
design