

**Proposed second floor**

Magjid house

Drawn By  
Scale  
Status




RD  
1:50 @ A2

Issue Notes

Date

**572.113**

paul archer  
design

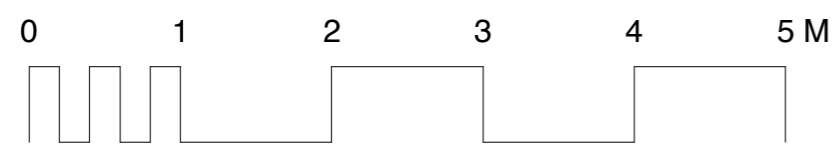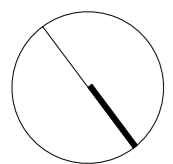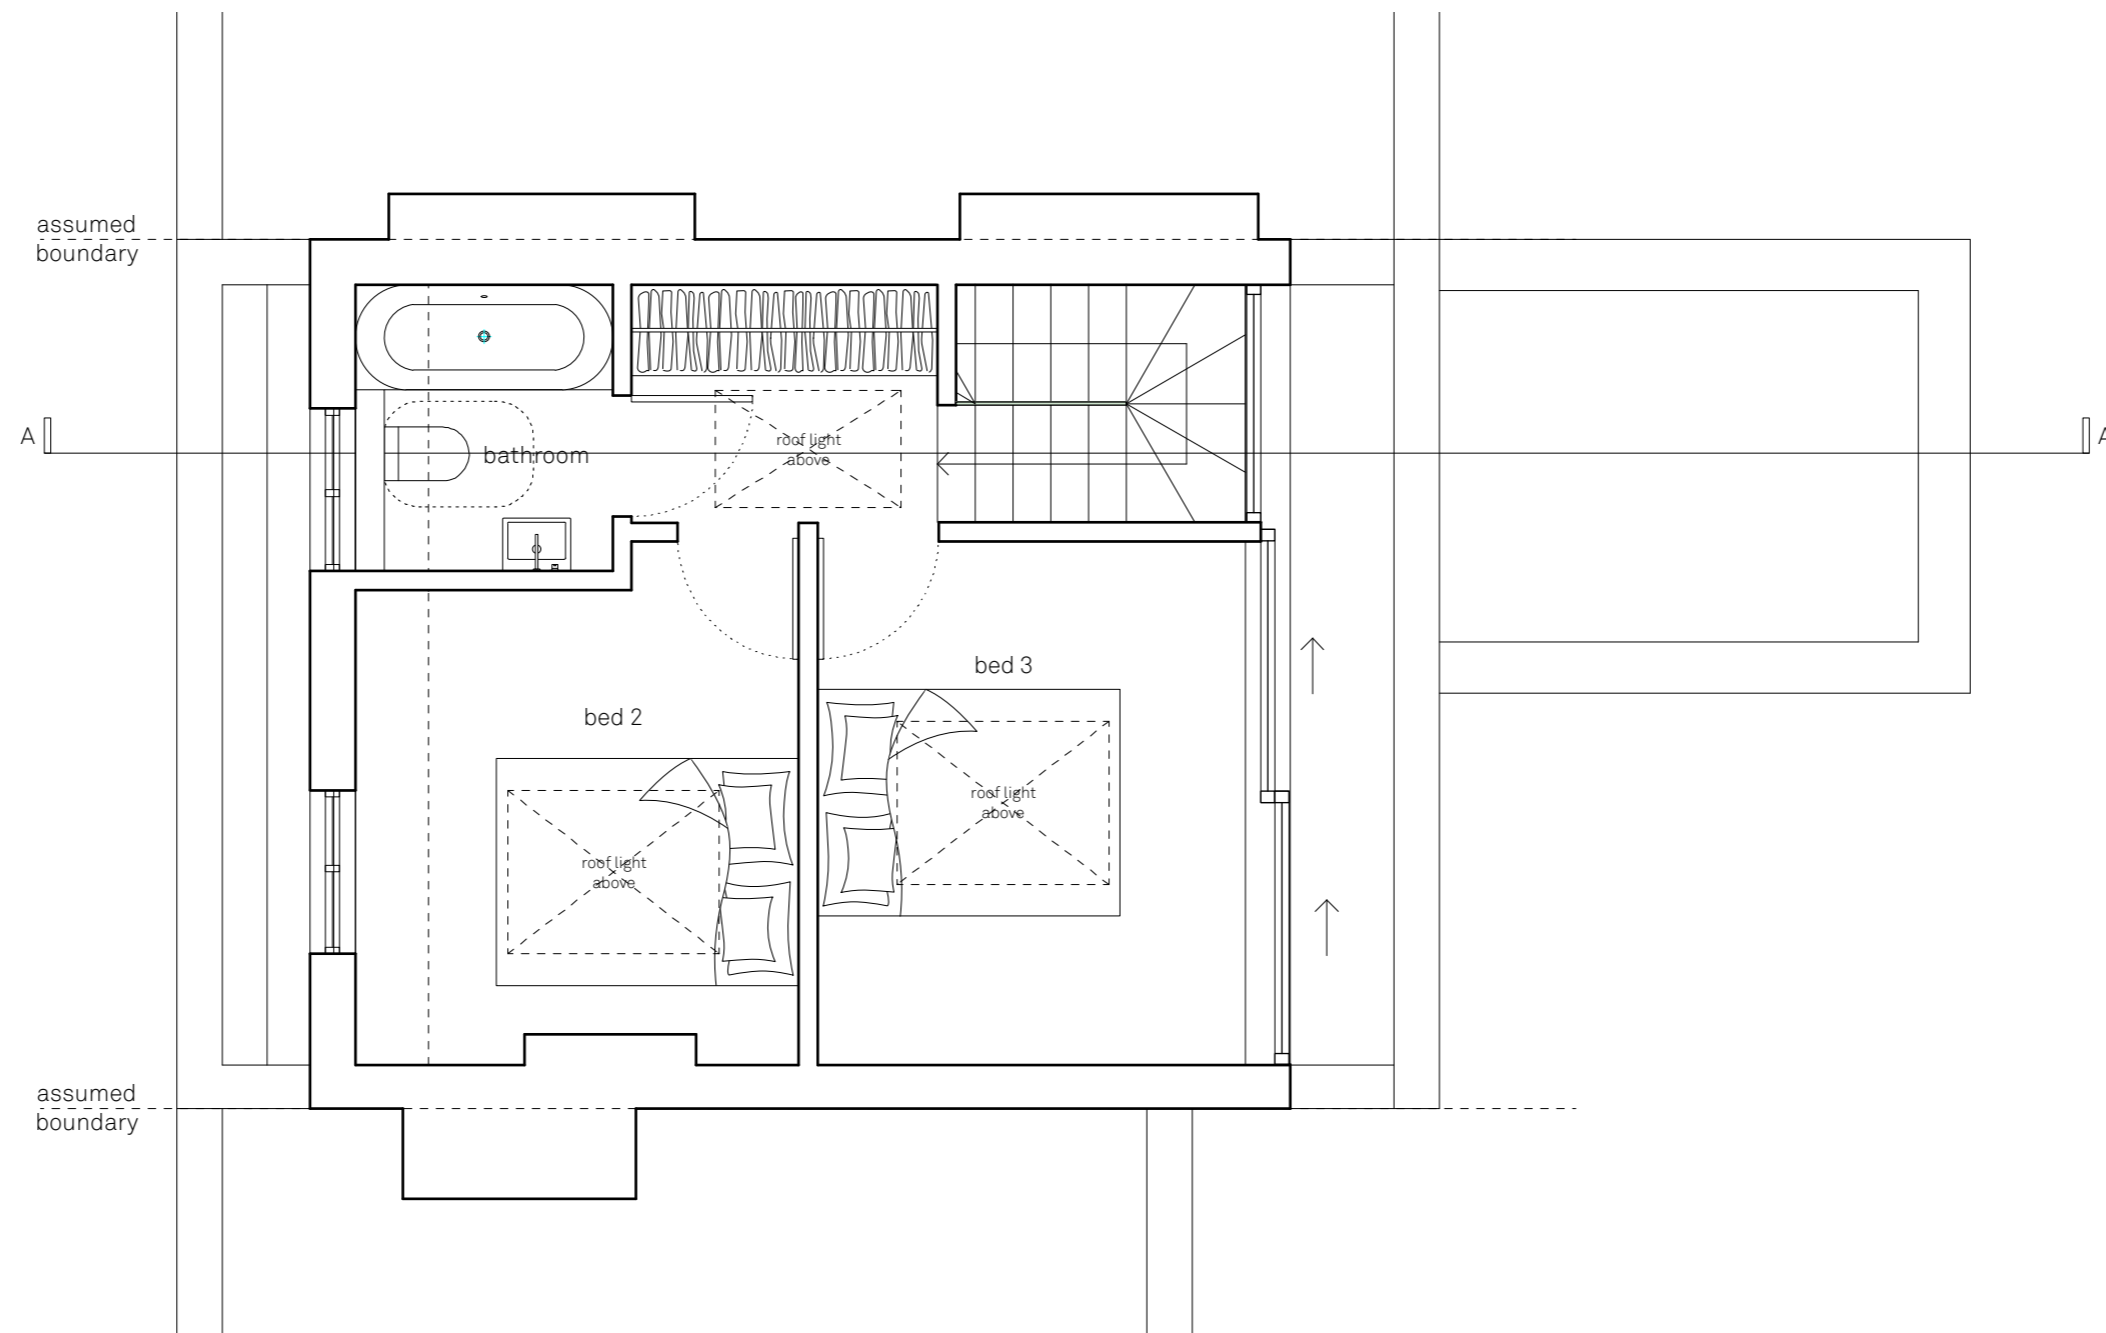

**Proposed third floor**

Magjid house

Drawn By  
Scale  
Status




RD  
1:50 @ A2

Issue Notes

Date

**572.114**

paul archer  
design

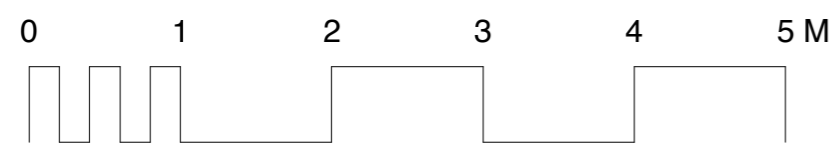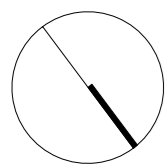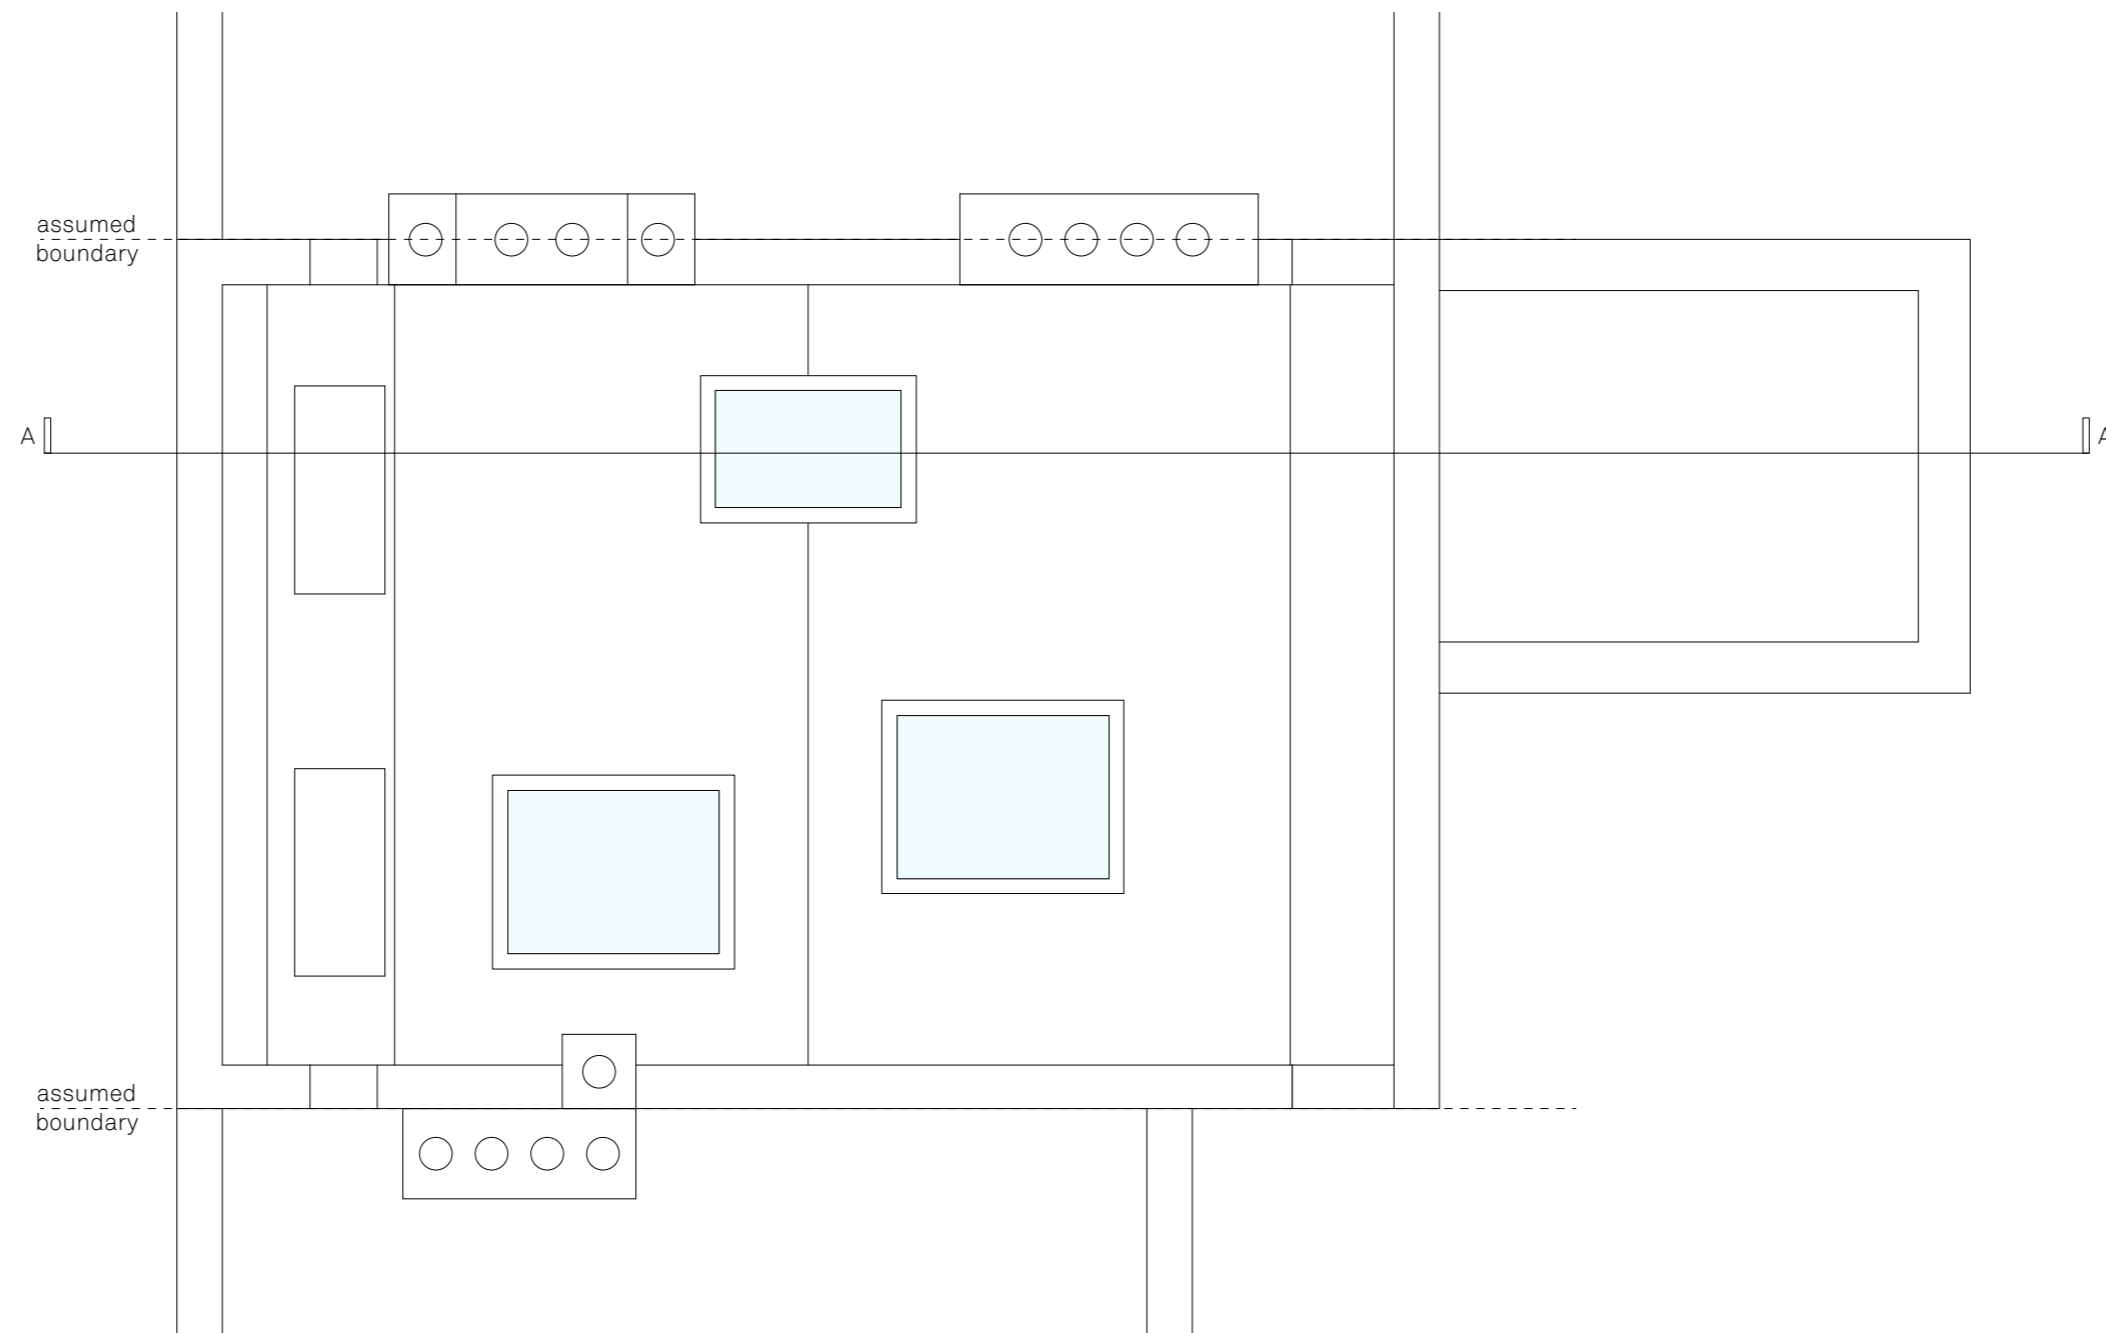

**Proposed roof plan**

Magjid house

Drawn By  
Scale  
Status


RD  
1:50 @ A2

Issue Notes

Date

**572.115**

paul archer  
design

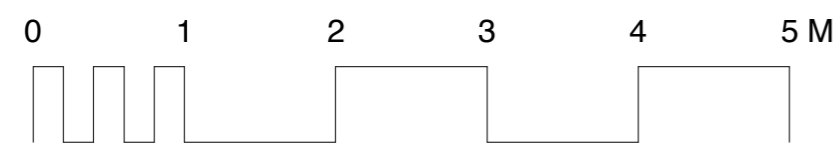

**Proposed front elevation**

Magjid house

Drawn By RD  
 Scale 1:50 @ A2  
 Status

Paul Archer Design Ltd


Issue Notes Date

103 Farringdon Road London EC1R 3BS Tel. 020 3688 2668

**572.116**

paul archer  
 design


www.paularcherdesign.co.uk

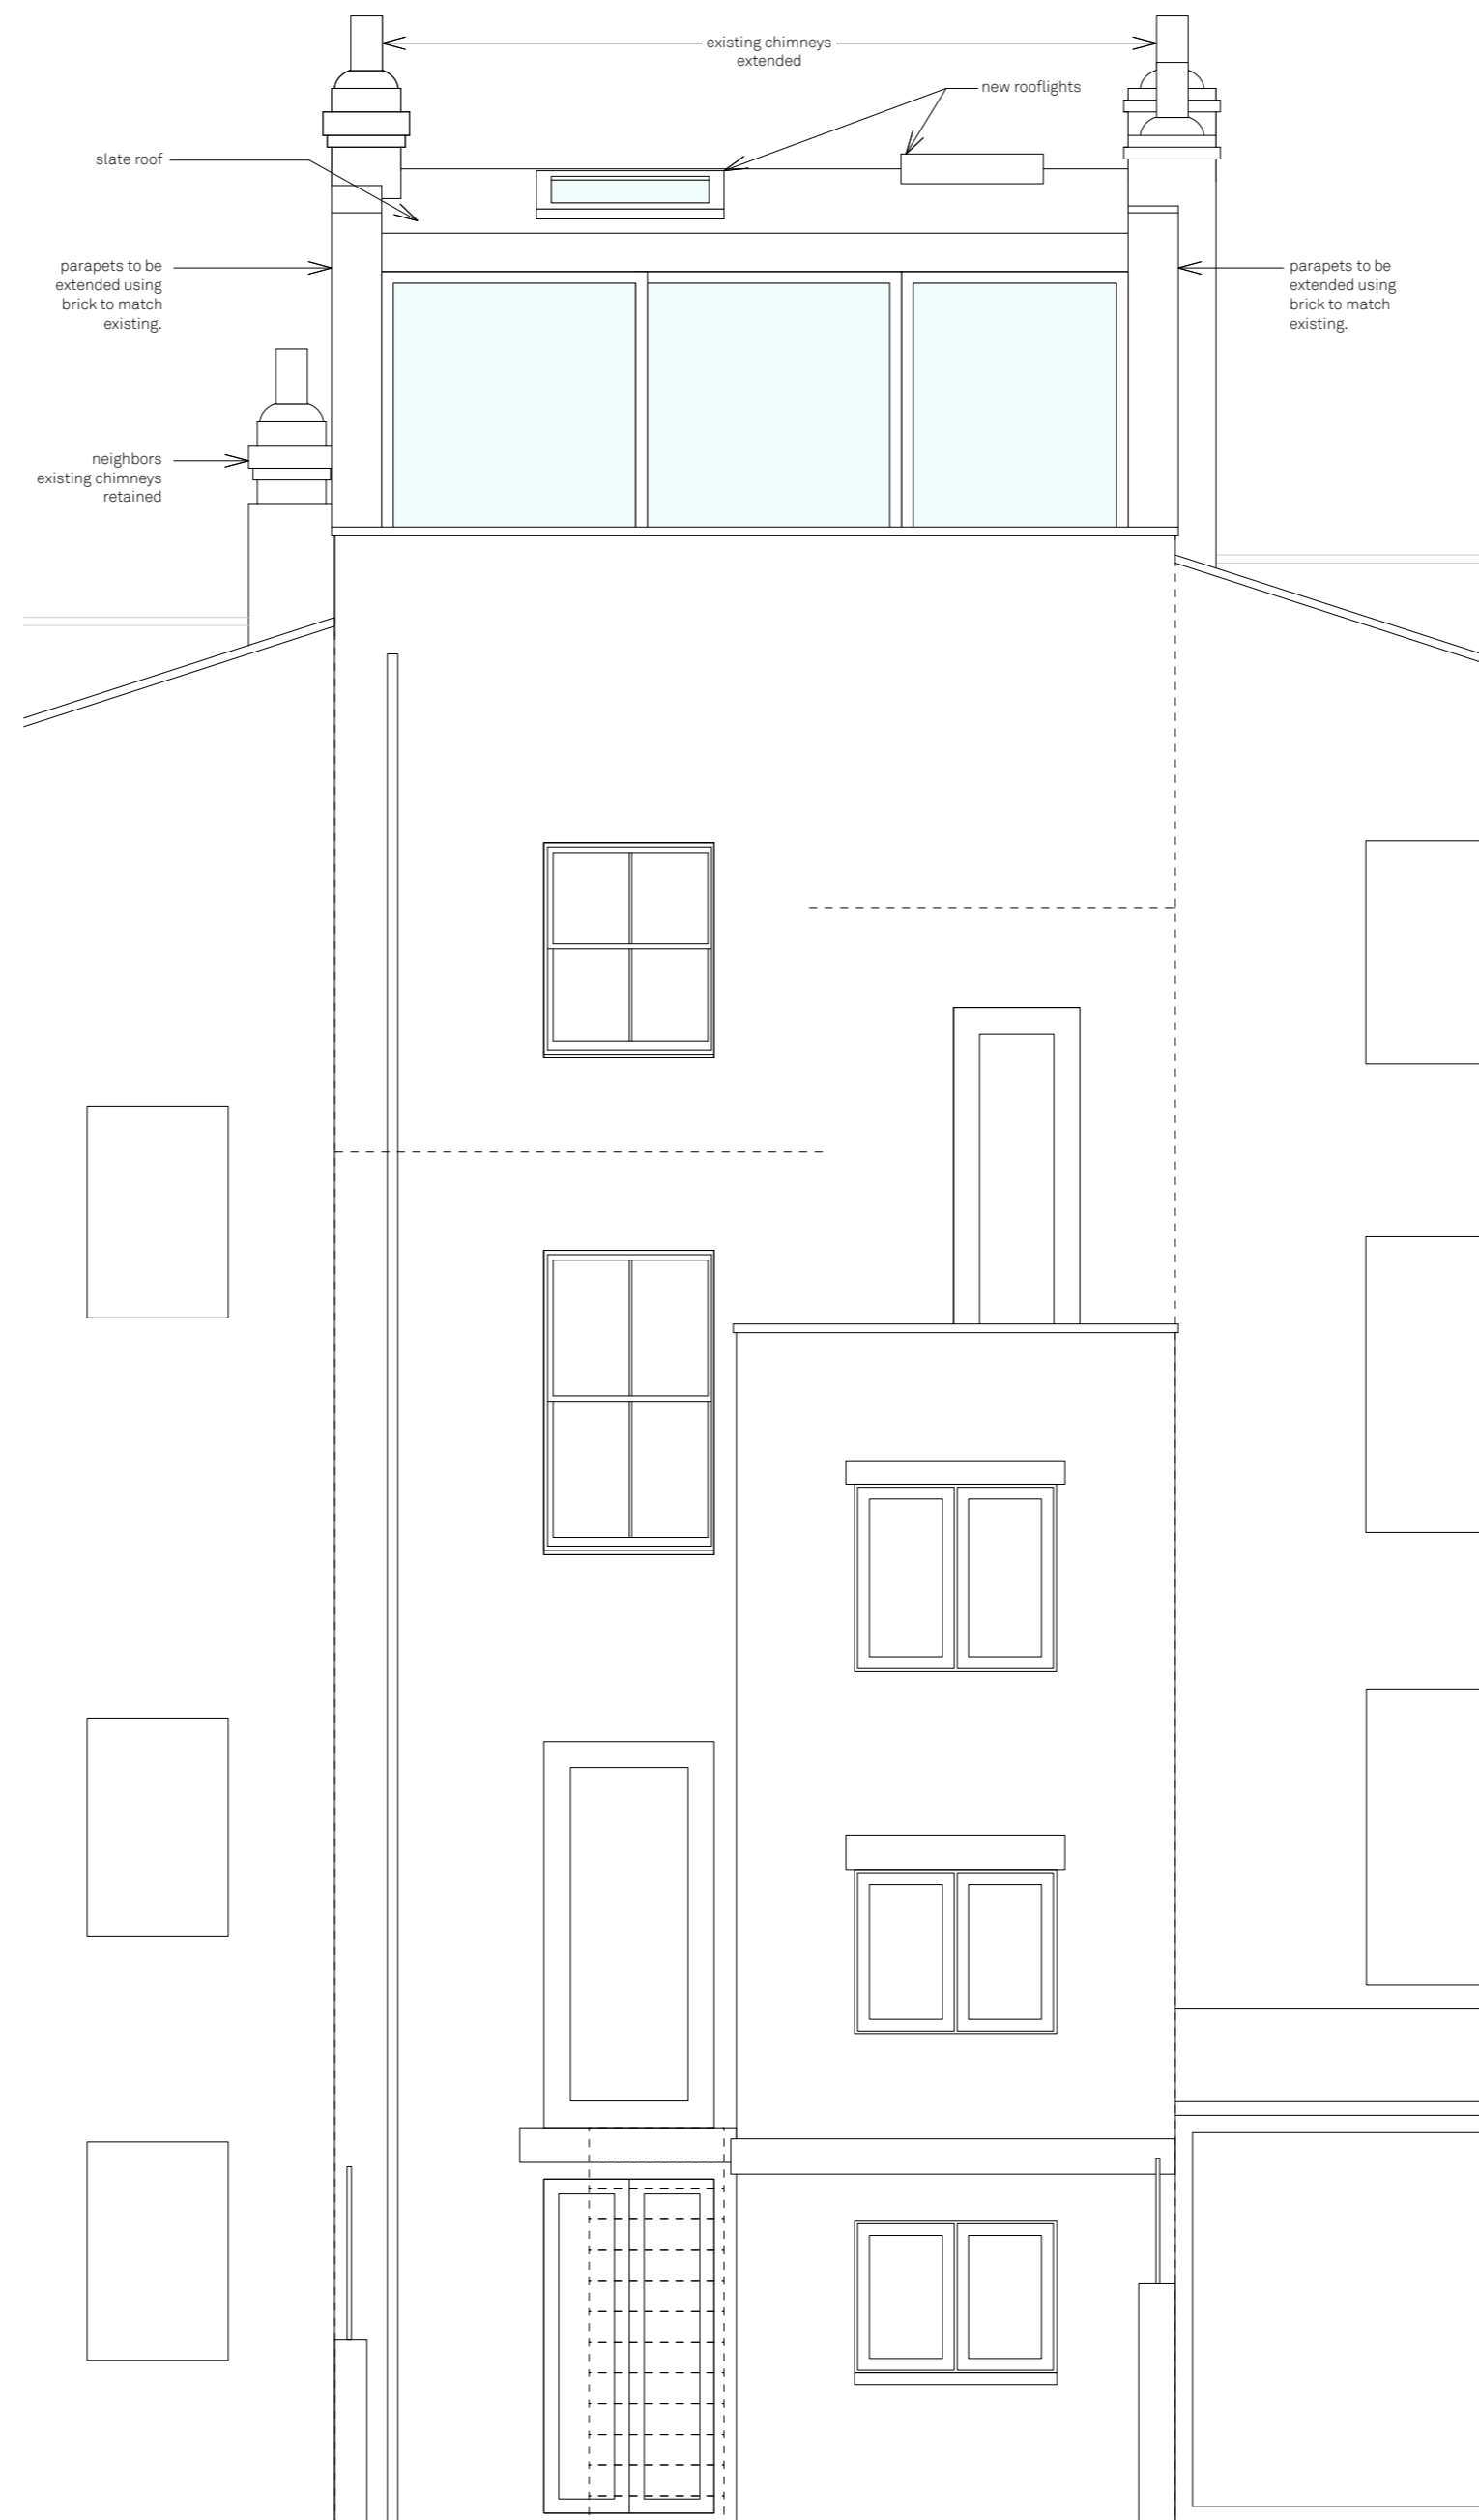

65A Princess Road

63 Princess Road

61 Princ

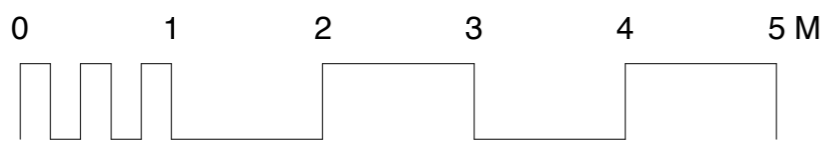

Proposed rear elevation

Magjid house

Drawn By  
Scale  
Status

RD  
1:50 @ A2

Paul Archer Design Ltd

Issue Notes

Date

103 Farringdon Road London EC1R 3BS Tel. 020 3668 2668



572.117

paul archer  
design

www.paularcherdesign.co.uk





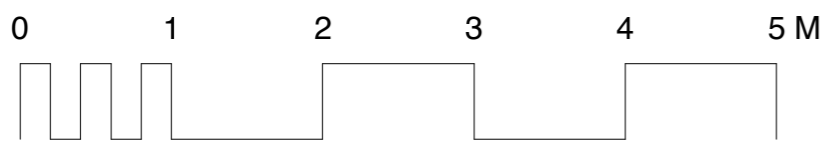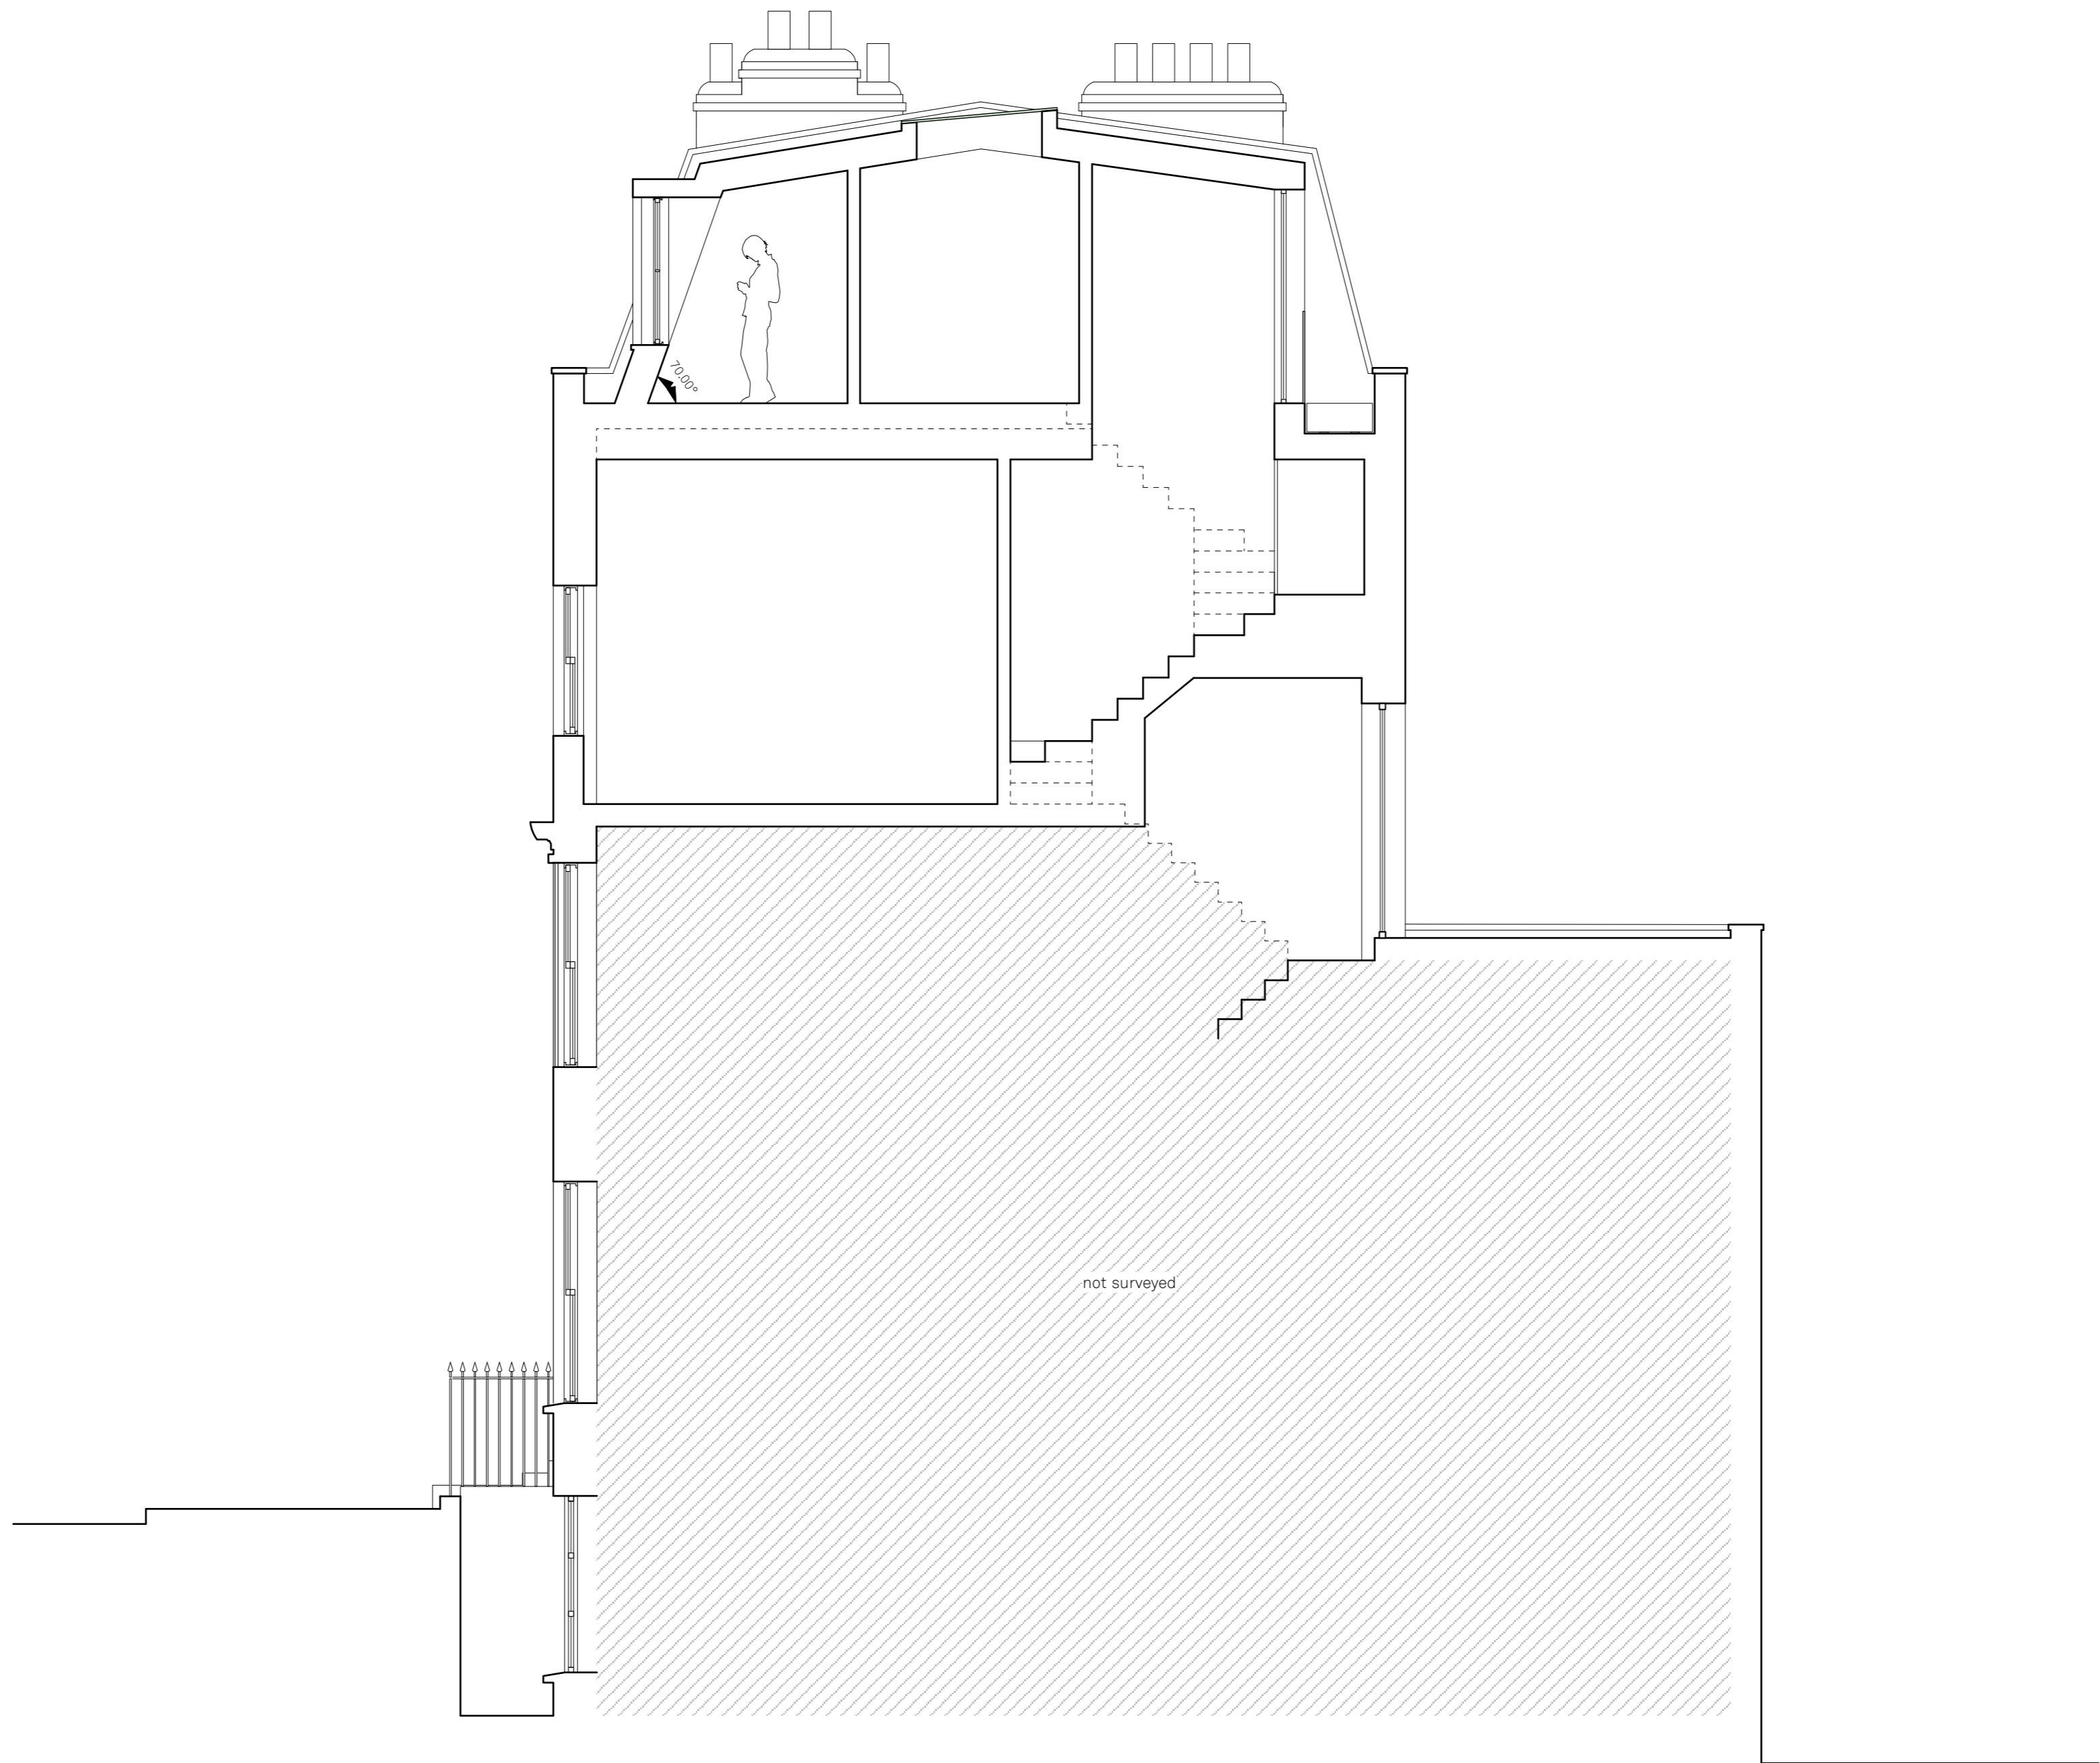

Proposed section AA	Issue	Notes	Date
Magid house			
Drawn By	RD		
Scale	1:50 @ A2		
Status			
Paul Archer Design Ltd	103 Farringdon Road London EC1R 3BS Tel. 020 3688 2668		

572.120

paul archer  
design

www.paularcherdesign.co.uk