




## Location Plan

Scale 1:1250

 

## Existing Block Plan

Scale 1:500



### NOTES:

© COPYRIGHT - DETAILED PLANNING LTD

all dimension should be checked on site prior to works commencing. Variations in squareness, depth of plaster etc, must be checked for. Where new walls are shown as aligned with existing walls, physical removal of brickwork and / or plaster to establish the actual position of the wall being attached to must be checked.

any discrepancies should be reported in writing immediately.

when printing off PDF's, check that the drawings are printed to correct paper size and scale.

documents should be used as to the drawing status described

property owner to ensure that all aspects of the "party wall etc., act 1996" are complied with prior to any works commencing on site.



### DETAILED PLANNING

UNIT6, ST ALBANS HOUSE  
ST ALBANS LANE  
GOLDERS GREEN LONDON NW11 7QE

T 0208 1500 494  
E INFO@DETAILED-PLANNING.CO.UK  
WWW.DETAILED-PLANNING.CO.UK

#### CLIENT

Mr. Floyd Bruno & Ms. Laura Bissessar

#### SITE

33c Sherriff Road, West Hampstead, London, NW6 2AS

#### DRAWING TITLE

Location Plan and Existing Block Plan


#### DRAWINGS STATUS

Planning


SCALE	DATE	DRAWN	CHECKED
As Noted @ A3	Oct.2017	L.M.	P.C.

DRAWING NO.	REVISION
1359FB_FUL: SH1	B

- Key**
- Existing Structure
  - Proposed
  - Removals
  - Detail Above (e.g. rooflight, bulk head)
  - Detail Below (e.g. walls below)
  - Below Ground Drainage
  - CH-XXXX Ceiling Height (mm)
  - "sqm" Square Metres of Room or Area
  - Assumed Boundary Line

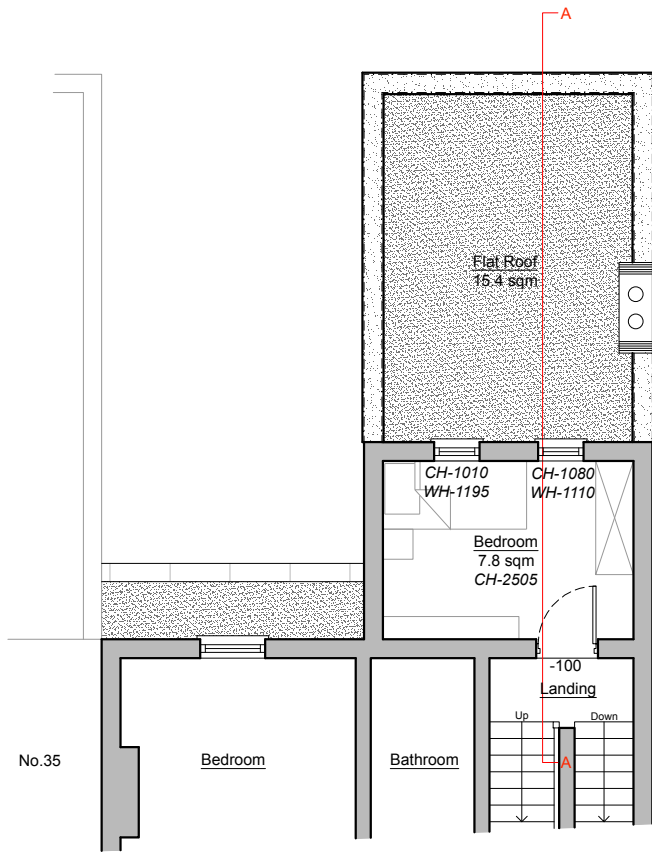

Rear Second Floor Plan  
As Existing - Scale 1:100

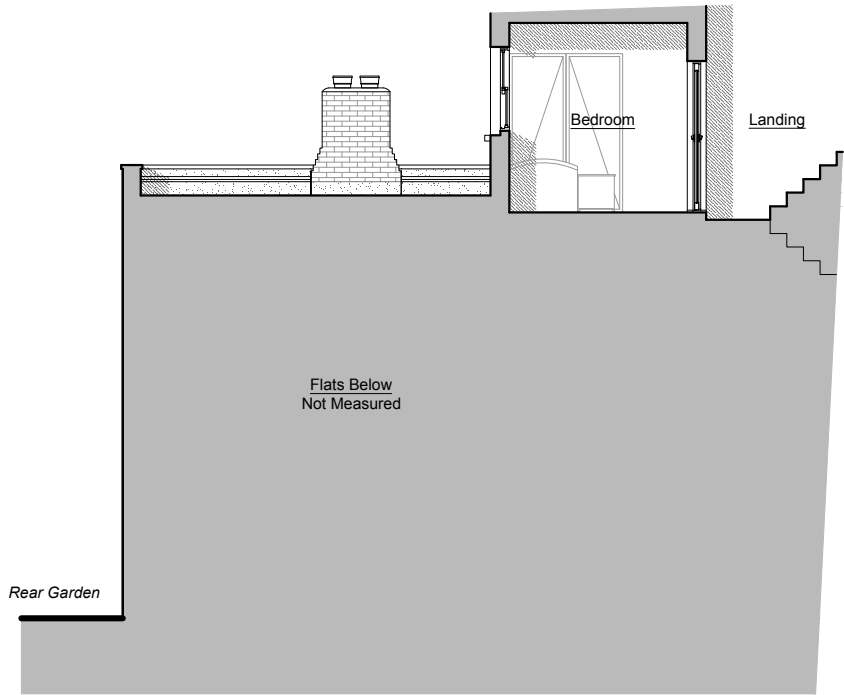

Section A-A  
As Existing - Scale 1:100

NOTES :

© COPYRIGHT - DETAILED PLANNING LTD

all dimension should be checked on site prior to works commencing. Variations in squareness, depth of plaster etc, must be checked for. Where new walls are shown as aligned with existing walls, physical removal of brickwork and / or plaster to establish the actual position of the wall being attached to must be checked.

any discrepancies should be reported in writing immediately.

when printing off PDF's, check that the drawings are printed to correct paper size and scale.

documents should be used as to the drawing status described

property owner to ensure that all aspects of the "party wall etc., act 1996" are complied with prior to any works commencing on site.



DETAILED PLANNING

UNIT6, ST ALBANS HOUSE  
ST ALBANS LANE  
GOLDERS GREEN LONDON NW11 7QE

T 0208 1500 494  
E INFO@DETAILED-PLANNING.CO.UK  
WWW.DETAILED-PLANNING.CO.UK

CLIENT

Mr. Floyd Bruno & Ms. Laura Bissessar

SITE

33c Sherriff Road, West Hampstead, London, NW6 2AS

DRAWING TITLE

Existing Second Floor Plan and Section A-A


DRAWINGS STATUS

Planning

SCALE	DATE	DRAWN	CHECKED
1:100 @ A3	Oct.2017	L.M.	P.C.

DRAWING NO.	REVISION
1359FB_FUL: SH2	B

- Key**
- Existing Structure
  - Proposed
  - Removals
  - Detail Above (e.g. rooflight, bulk head)
  - Detail Below (e.g. walls below)
  - Below Ground Drainage
  - CH-XXXX Ceiling Height (mm)
  - "sqm" Square Metres of Room or Area
  - Assumed Boundary Line

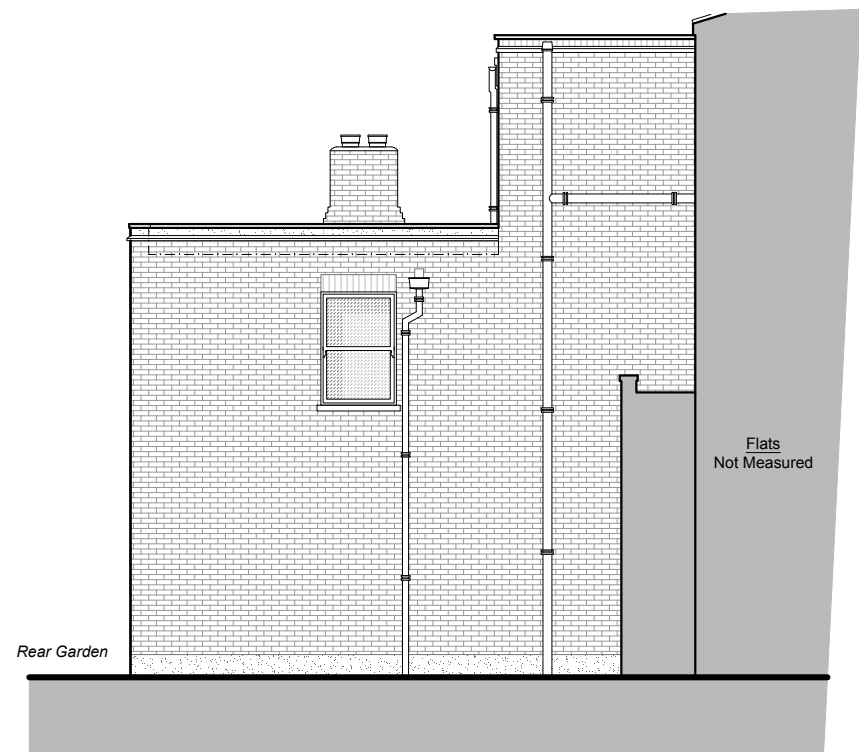

Side Elevation  
As Existing - Scale 1:100



Rear Elevation  
As Existing - Scale 1:100

NOTES :

© COPYRIGHT - DETAILED PLANNING LTD


all dimension should be checked on site prior to works commencing. Variations in squareness, depth of plaster etc, must be checked for. Where new walls are shown as aligned with existing walls, physical removal of brickwork and / or plaster to establish the actual position of the wall being attached to must be checked.

any discrepancies should be reported in writing immediately.

when printing off PDF's, check that the drawings are printed to correct paper size and scale.

documents should be used as to the drawing status described

property owner to ensure that all aspects of the "party wall etc., act 1996" are complied with prior to any works commencing on site.

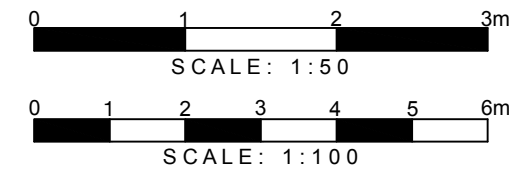

DETAILED PLANNING

UNIT6, ST ALBANS HOUSE  
ST ALBANS LANE  
GOLDERS GREEN LONDON NW11 7QE

T 0208 1500 494  
E INFO@DETAILED-PLANNING.CO.UK  
WWW.DETAILED-PLANNING.CO.UK

CLIENT

Mr. Floyd Bruno & Ms. Laura Bissessar

SITE

33c Sherriff Road, West Hampstead, London, NW6 2AS

DRAWING TITLE

Existing Side and Rear Elevations

DRAWINGS STATUS

Planning

SCALE	DATE	DRAWN	CHECKED
1:100 @ A3	Oct.2017	L.M.	P.C.

DRAWING NO.	REVISION
1359FB_FUL: SH3	B

NOTES :

© COPYRIGHT - DETAILED PLANNING LTD

all dimension should be checked on site prior to works commencing. Variations in squareness, depth of plaster etc, must be checked for. Where new walls are shown as aligned with existing walls, physical removal of brickwork and / or plaster to establish the actual position of the wall being attached to must be checked.

any discrepancies should be reported in writing immediately.

when printing off PDF's, check that the drawings are printed to correct paper size and scale.


documents should be used as to the drawing status described

property owner to ensure that all aspects of the "party wall etc., act 1996" are complied with prior to any works commencing on site.



Proposed Block Plan

Scale 1:500

 



DETAILED PLANNING

UNIT6, ST ALBANS HOUSE  
ST ALBANS LANE  
GOLDERS GREEN LONDON NW11 7QE

T 0208 1500 494  
E [info@Detailed-Planning.co.uk](mailto:info@Detailed-Planning.co.uk)  
[www.Detailed-Planning.co.uk](http://www.Detailed-Planning.co.uk)

CLIENT

Mr. Floyd Bruno & Ms. Laura Bissessar

SITE

33c Sherriff Road, West Hampstead, London, NW6 2AS

DRAWING TITLE

Proposed Block Plan

DRAWINGS STATUS

Planning

SCALE	DATE	DRAWN	CHECKED
As Noted @ A3	Oct.2017	L.M.	P.C.

DRAWING NO.	REVISION
1359FB_FUL: SH4	B