


Detail C. Principal Stairs Balustrade.
Scale 1:5

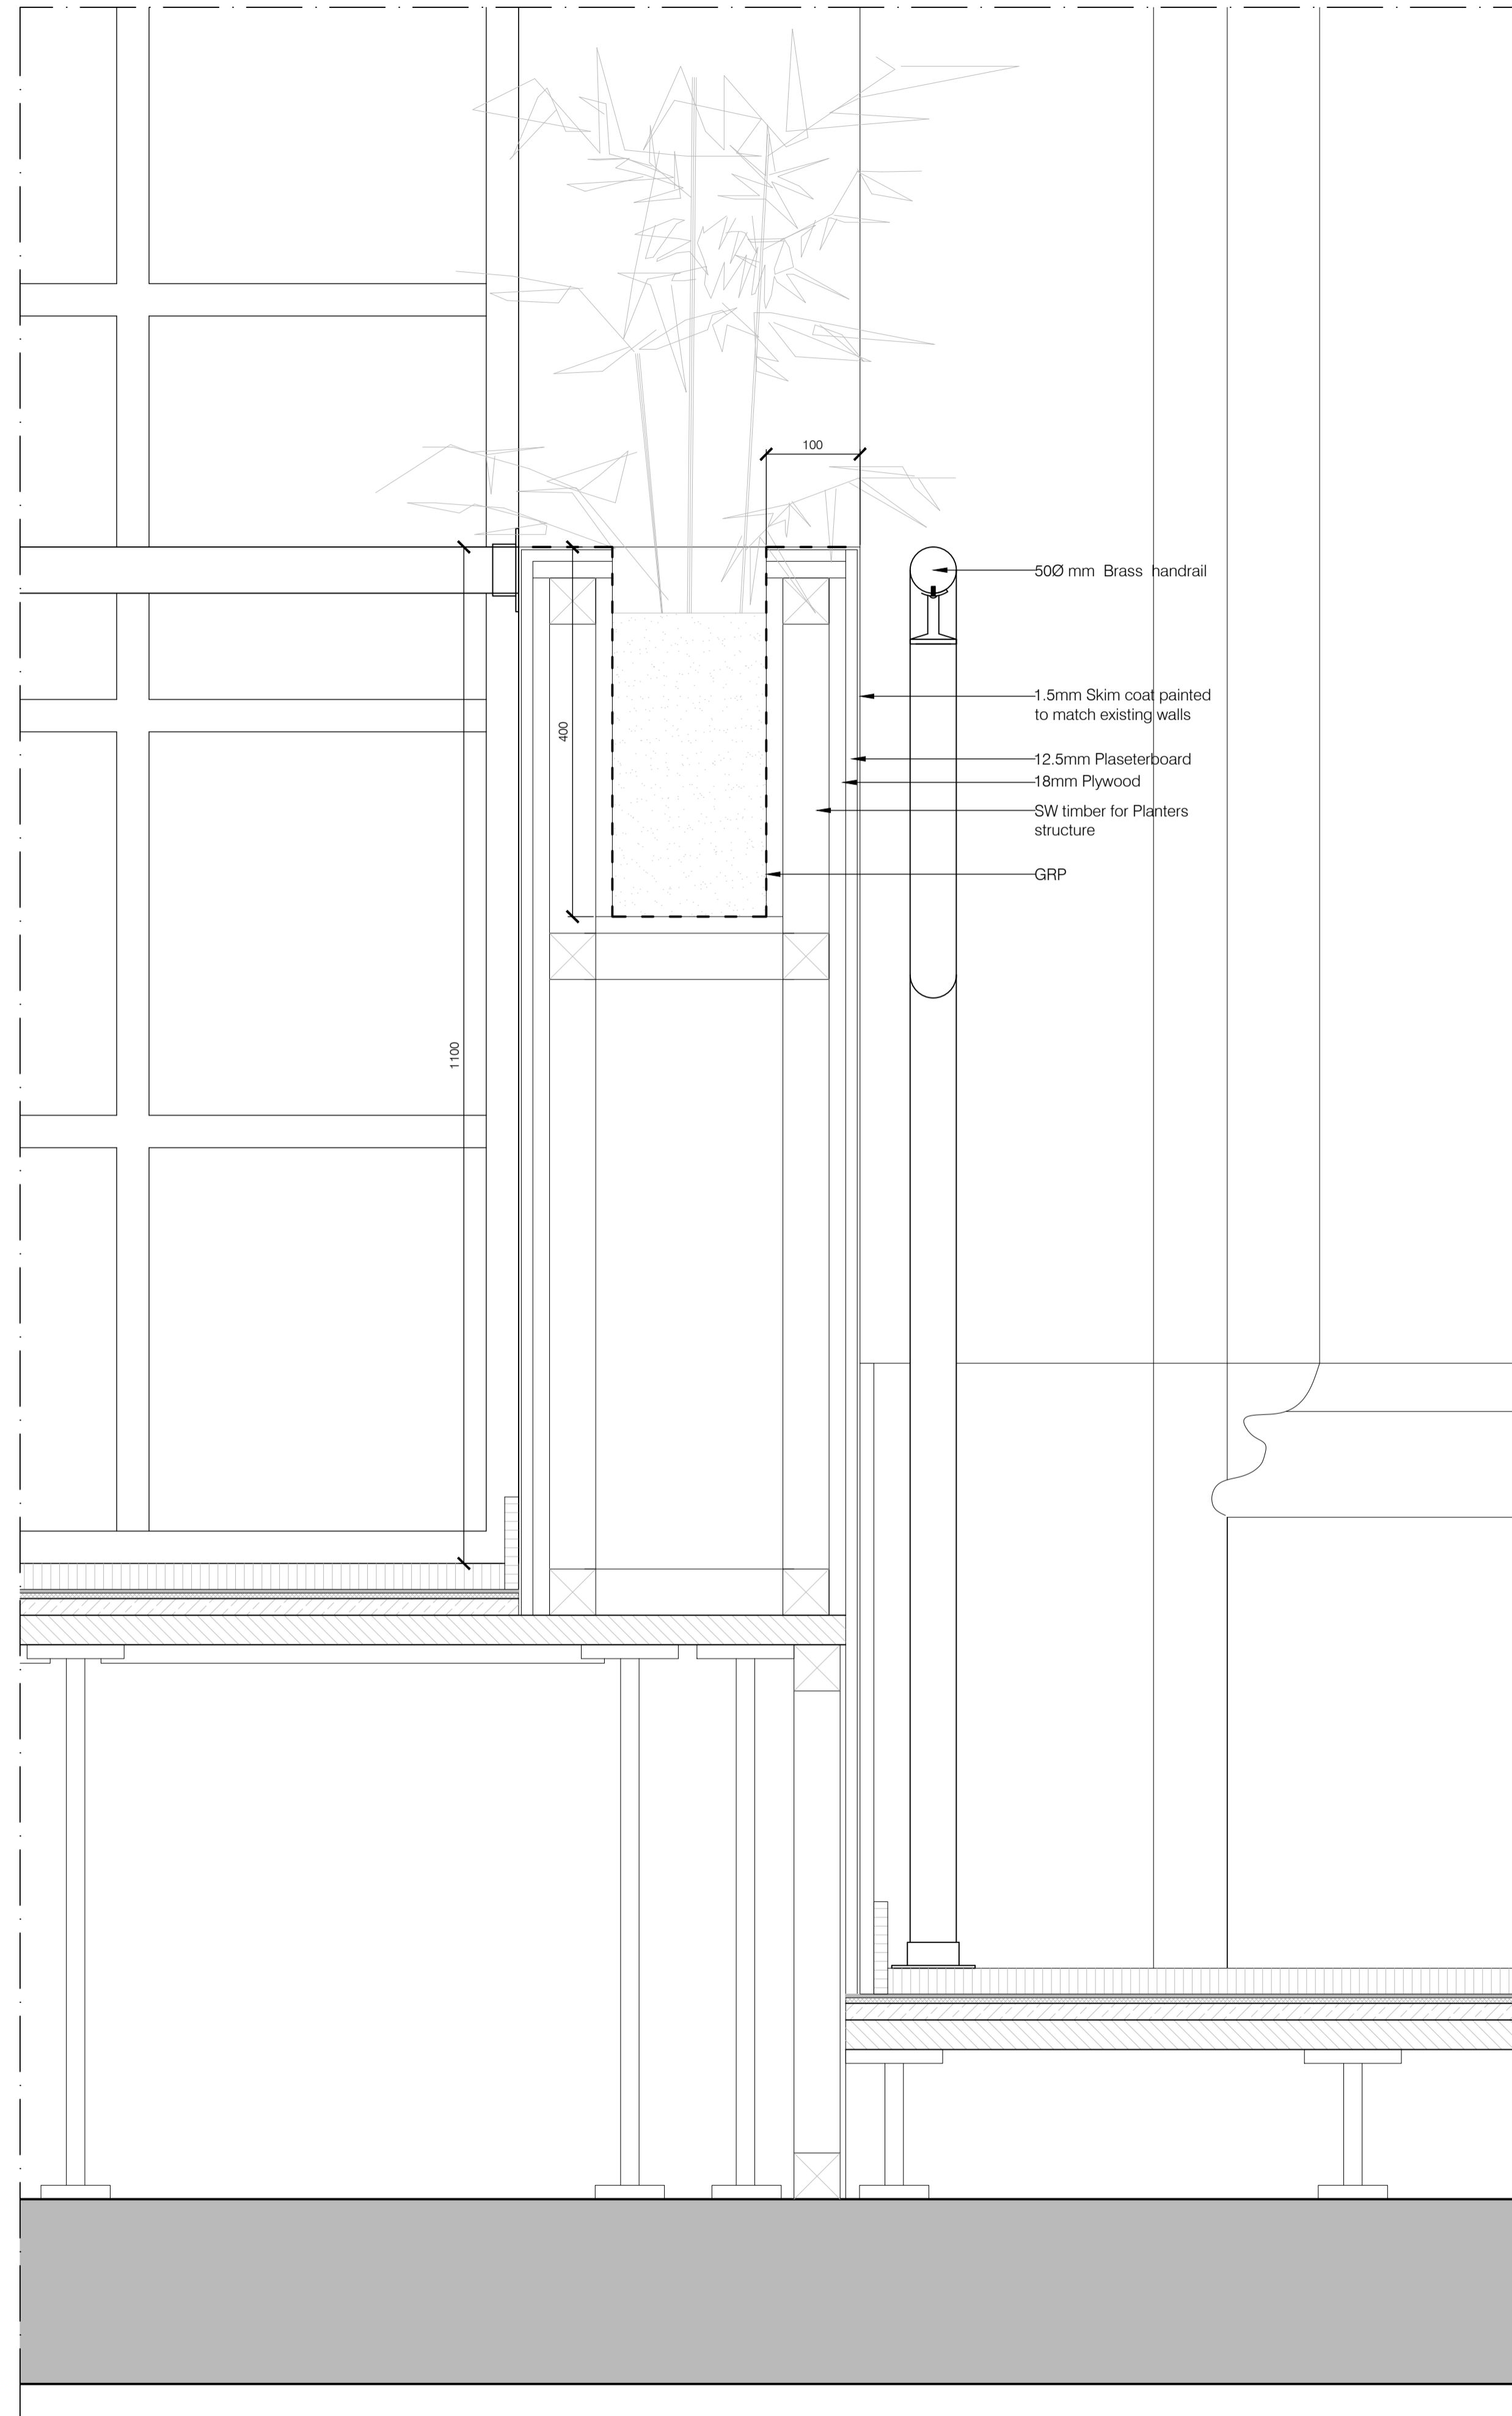

Detail D. Left hand side platform planters & handrails.
Scale 1:5

Rev	Date	Details	Drawn by	Checked by
A	07/08/2017	Amended as per Principal comments	PV	AH
B	25/08/2017	Amended as per S&T comments	PV	AH

Note:
Drawing to be read in conjunction with drawings:
(21)01 Proposed Palm Court floor plan
(21)02 Proposed Palm Court Sections

S & T (Ltd)	
client name	Russell Hotel
	London
project	Ground Floor - Palm Court Proposed balustrade details II
title	(34)02
date	22/08/2017
drawn	PV
checked	AH
scale	1:5@A1/1:10@A3
drawing number	(34)02
revision	B
job number	832-03

PRELIMINARY

The contractor must check all dimensions, levels and service positions before commencing any work. Box Architects is not responsible for any discrepancies. It is the contractor's responsibility to ensure that all work is carried out in accordance with the contract documents. The contractor must ensure that all work is carried out in accordance with the contract documents. The contractor must ensure that all work is carried out in accordance with the contract documents.

