


Detail A. Typical stairs detail without rods
Scale 1:5

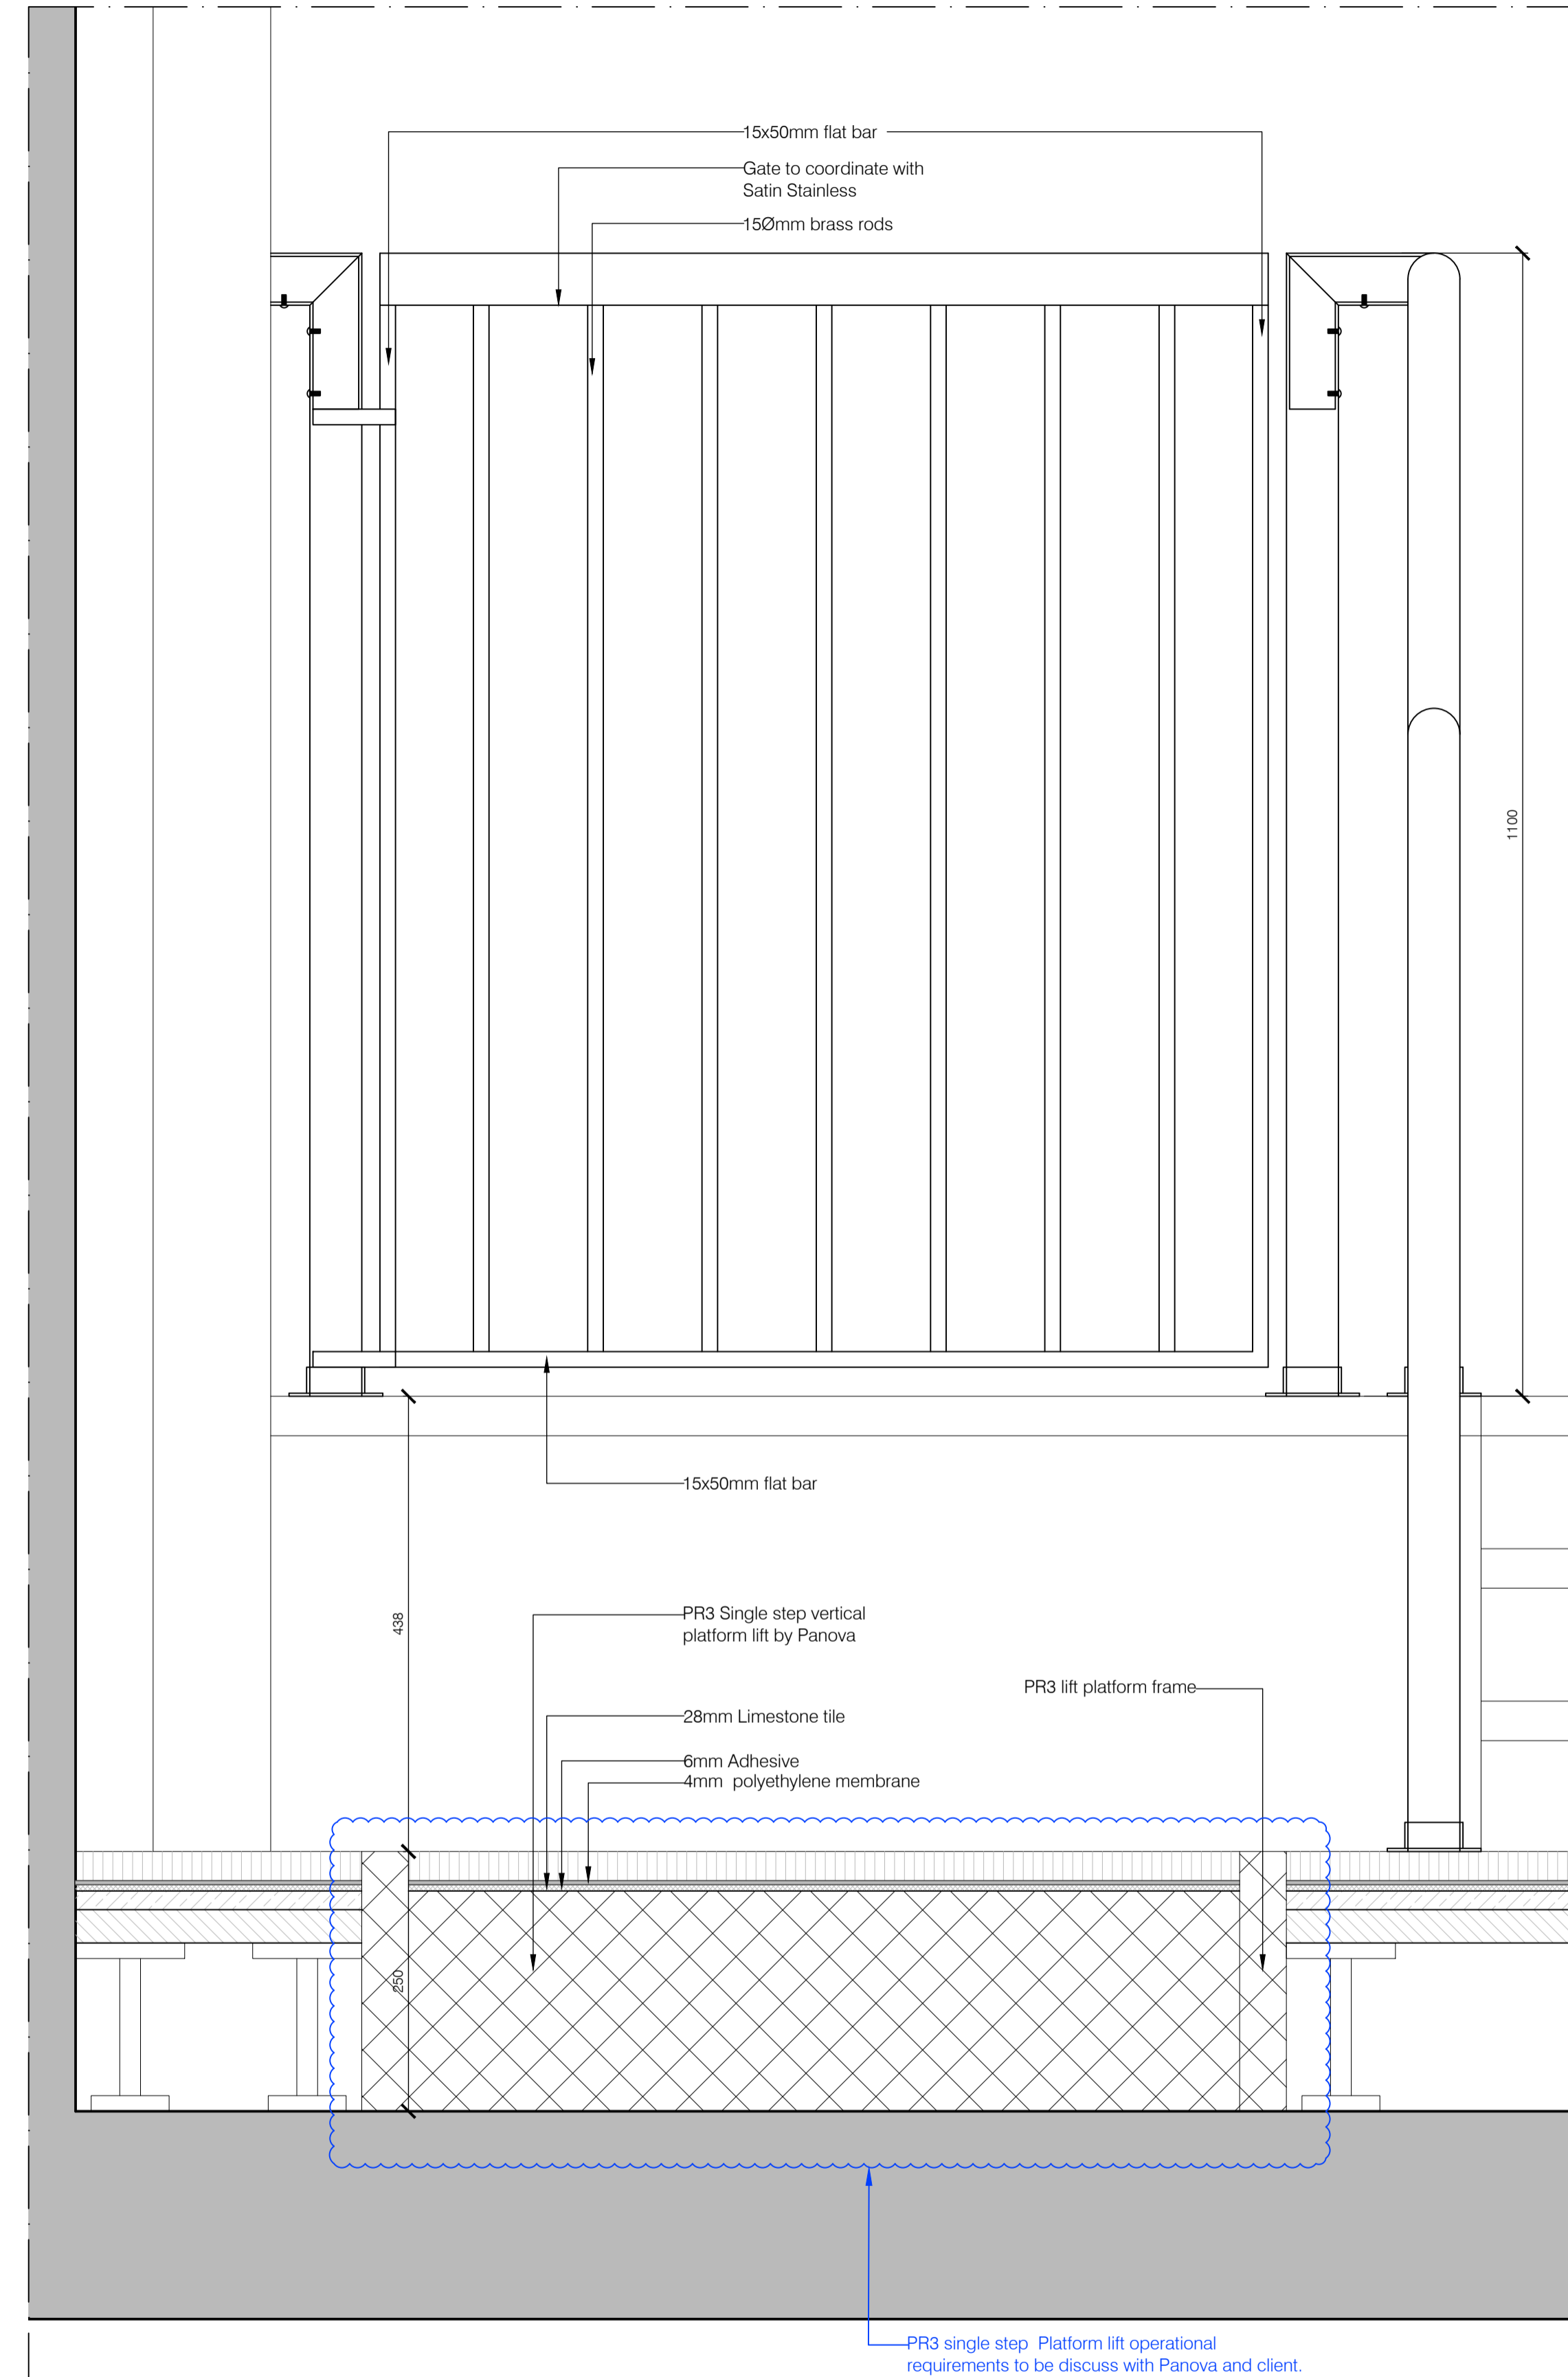

Detail B. Platform lift & Balustrade.
Scale 1:5

Rev	Date	Details	Drawn by	Checked by
A	07/08/2017	Amended as per Principal comments	PV	AH
B	25/08/2017	Amended as per S&T comments	PV	AH
C	12/10/2017	Lift gate amended as per Principal comments	PV	AH

Note:
Drawing to be read in conjunction with drawings:
(21)01 Proposed Palm Court floor plan
(21)02 Proposed Palm Court Sections

S & T (Ltd)
client name
Russell Hotel
London
project
Ground Floor - Palm Court Proposed balustrade details I
title
22/08/2017
date
1:5@A1/1:10@A3
scale
(34)01
drawing number
C
revision
832-03
job number