




FRONT ELEVATION

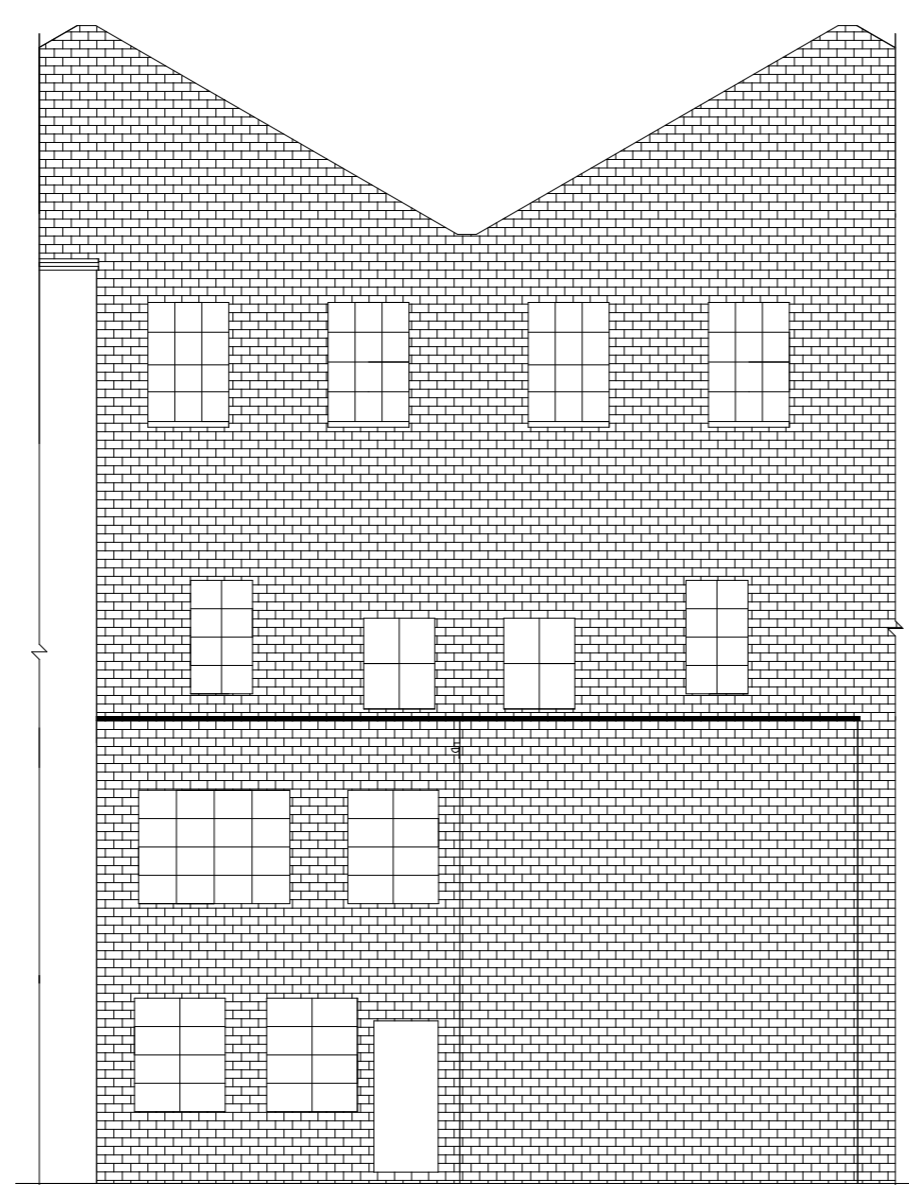

REAR ELEVATION

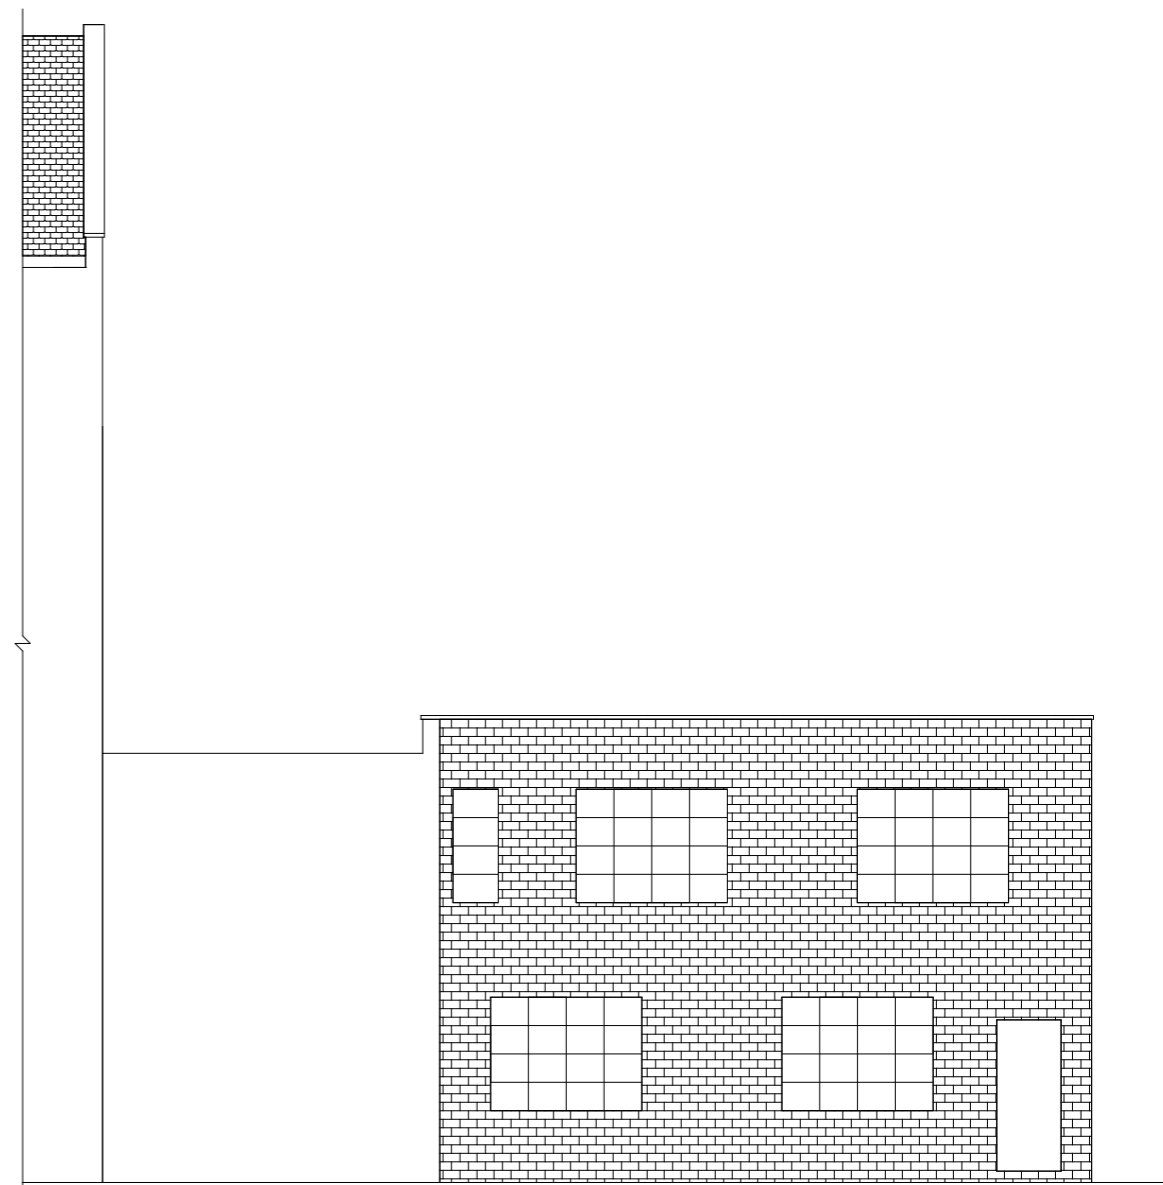

SIDE ELEVATION

 

SCALE BAR

EXISTING ELEVATIONS (RETROSPECTIVE) OF 50 - 52, EVERS HOLT STREET, LONDON N.W.1.

scale 1:100 date Sept. 2017
 drn. NK drg. no. ES - 50522A