

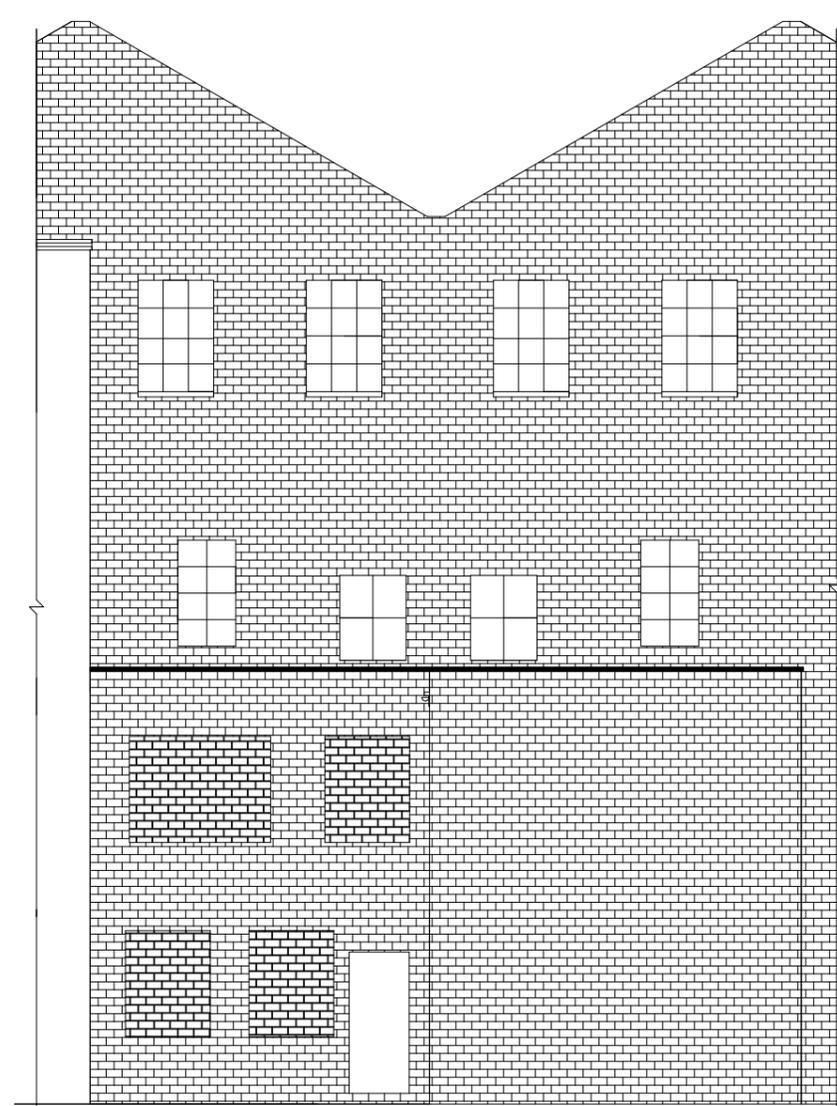


FRONT ELEVATION

 

REAR ELEVATION

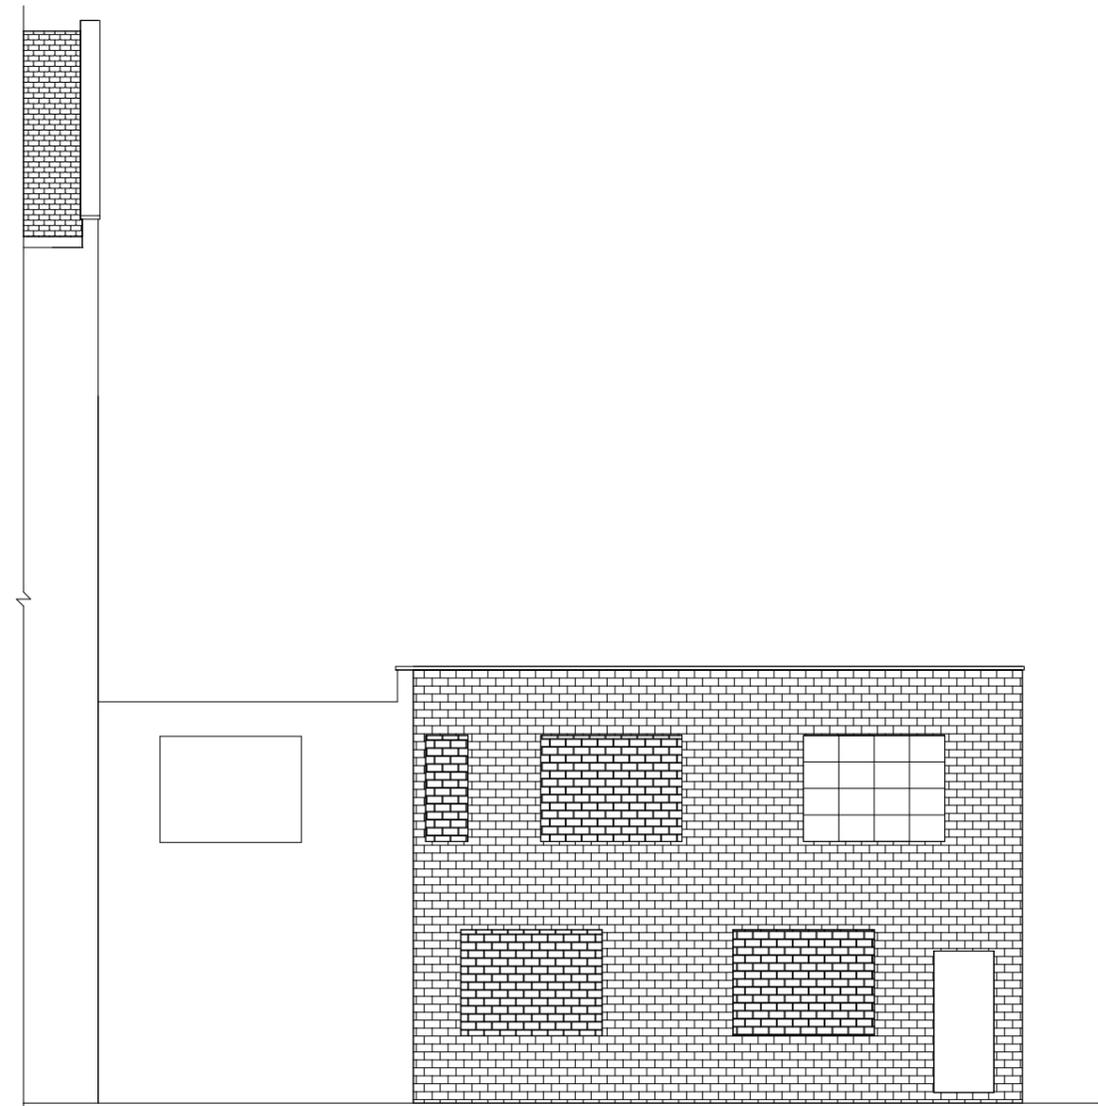

SIDE ELEVATION

PRE - EXISTING ELEVATIONS OF 50 - 52, EVERS HOLT STREET, LONDON N.W.1.

scale 1:100 date Sept. 2017
drn. NK drg. no. ES - 50522A