


notes

The ownership of the copyright of this drawing is retained by the architect whose consent must be obtained before any use or reproduction of the drawing or part thereof can be made. This drawing should be read in conjunction with all other relevant documentation

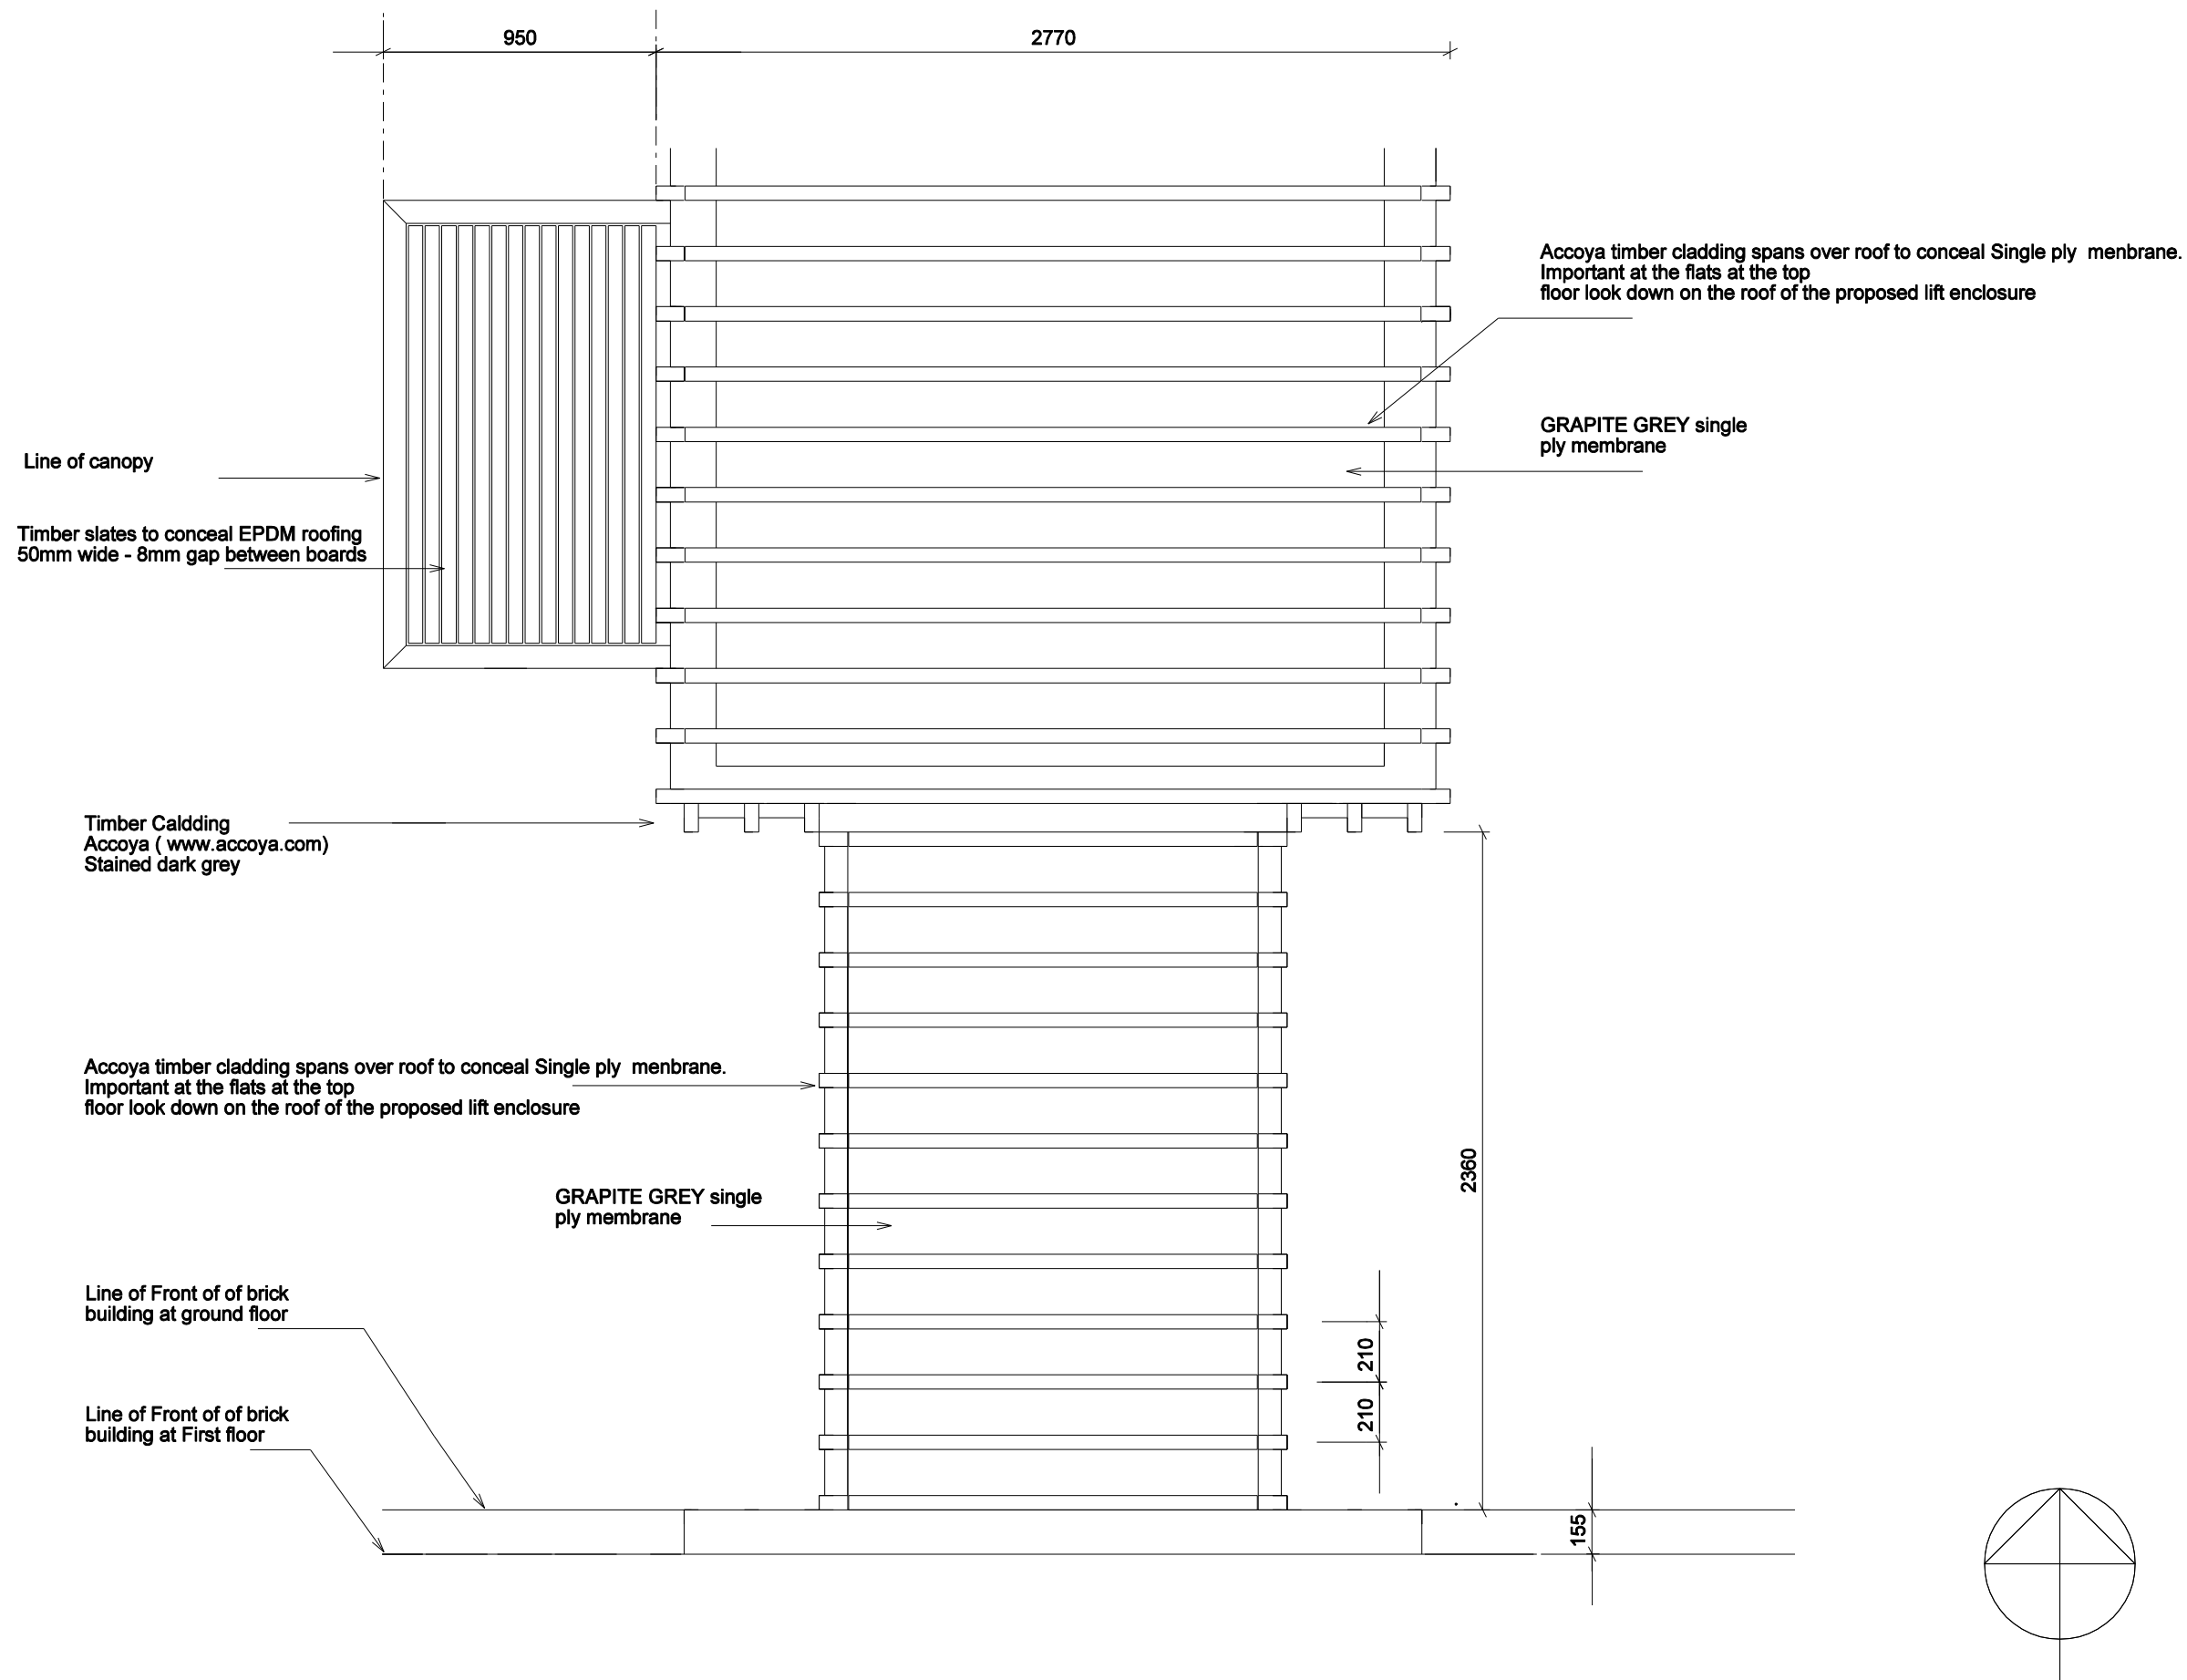

Accoya timber cladding spans over roof to conceal Single ply membrane. Important at the flats at the top floor look down on the roof of the proposed lift enclosure

GRAPITE GREY single ply membrane

Line of canopy
Timber slates to conceal EPDM roofing 50mm wide - 8mm gap between boards

Timber Cladding Accoya (www. accoya.com) Stained dark grey

Accoya timber cladding spans over roof to conceal Single ply membrane. Important at the flats at the top floor look down on the roof of the proposed lift enclosure

GRAPITE GREY single ply membrane

Line of Front of of brick building at ground floor

Line of Front of of brick building at First floor

PROPOSED ROOF PLAN



A	17.11.17	For Planning
/	31.03.17	For Planning
rev	date	amendment

project 73 maygrove road

scale 1 : 25 @ A3

drawing Proposed Roof Plan

drawing no PL - 402 A

Paul+O Architects Ltd

unit 8, 73 maygrove road
west hampstead
london nw6 2eg
+44 020 7604 3818

www.paul-o-architects.com