

Ground Floor Plan

Rear Elevation View AA

**B** 09.11.17 General revision. **A** 01.11.17 General revision.

rev

project
34 Delancey Street
London NW1
scale

 scale
 date

 1:100@A3
 10.2017

 dwg no
 rev

**dwg no** 197-11

97-11 ■

Do not scale from this drawing
Check drawing on receipt and
immediately report any
discrepancies to the Architect

Verify all dimensic
on site prior to cor
The contents of the

Verify all dimensions and levels on site prior to construction The contents of this drawing are kralform's copyright

5m


**kralform** It d mail@kralform.com a r c h i t e c t u r e www.kralform.com & d e s i g n


В


drawing title


Existing

Situation

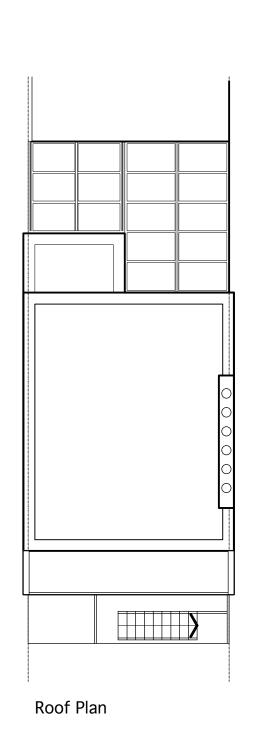

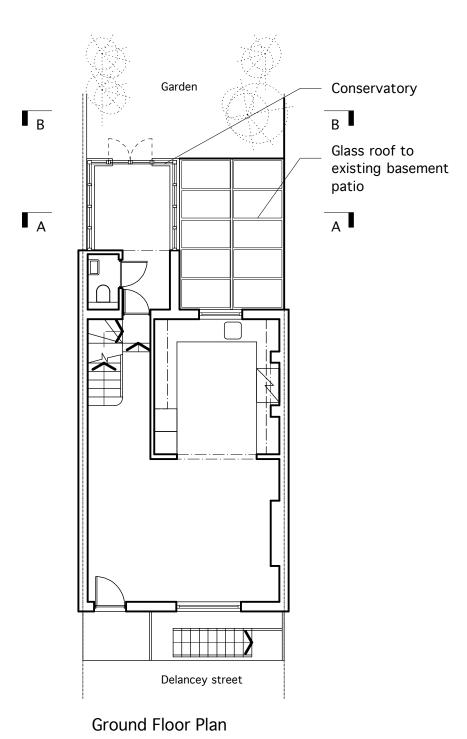

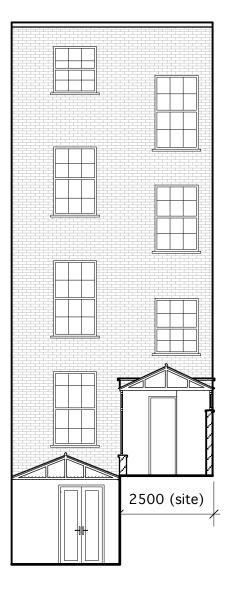

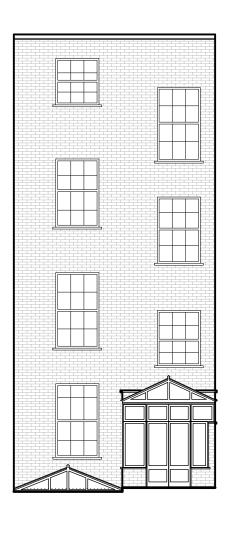

Rear Elevation View AA

Rear Elevation View BB

rev

project 34 Delancey Street

scale

1:100@A3

dwg no

197-12

London NW1

**B** 09.11.17 General revision. ▲ 01.11.17 General revision.


drawing title

Proposed

Situation date

10.2017


rev В

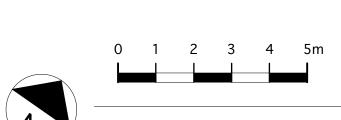

Do not scale from this drawing Check drawing on receipt and immediately report any discrepancies to the Architect

kralform It d mail@kralform.com architecture www.kralform.com & d e s i g n

Verify all dimensions and levels on site prior to construction The contents of this drawing are kralform's copyright

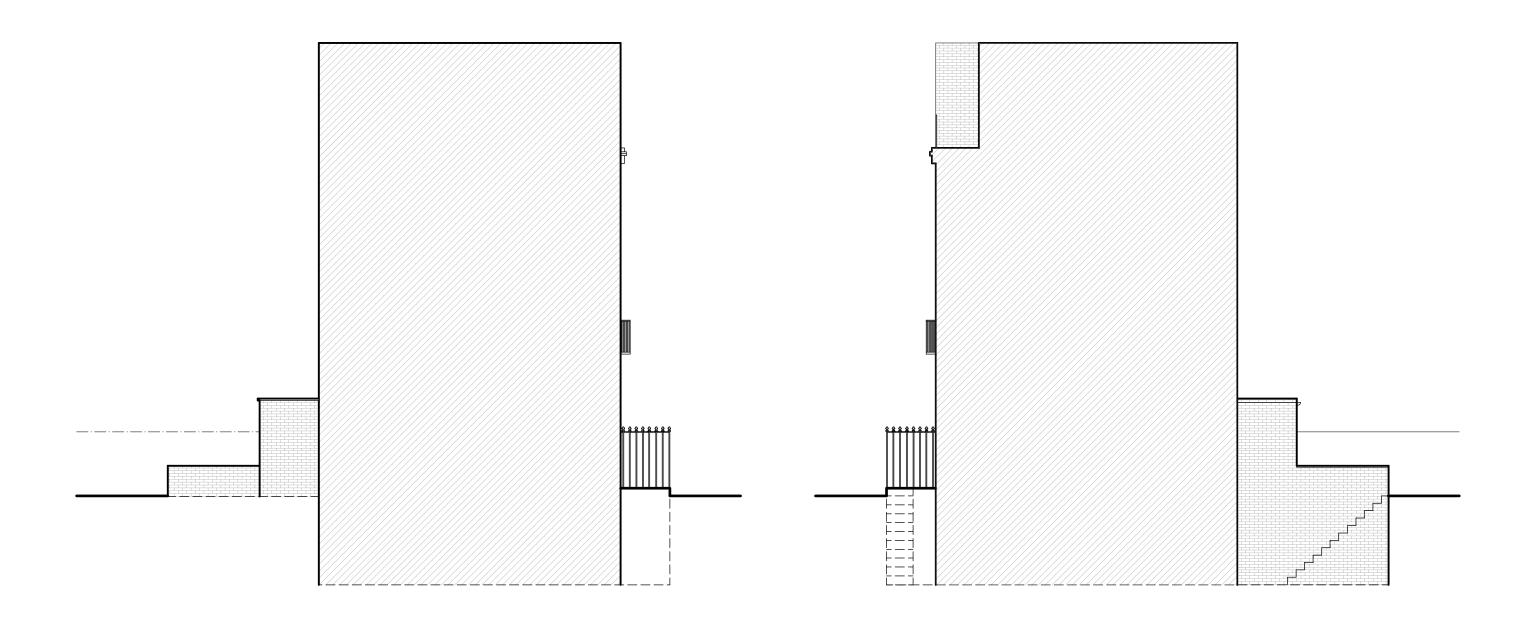

West Elevation

O 1 2 3 4 5m

Limit Limit

**kralform** It d mail@kralform.com a r c h i t e c t u r e www.kralform.com & d e s i g n

drawing title

Existing

Situation

date

**rev** B

10.2017

**B** 09.11.17 General revision. **A** 01.11.17 General revision.

34 Delancey Street

London NW1

scale

197-11

Verify all dimensions and levels

on site prior to construction

The contents of this drawing are kralform's copyright


Do not scale from this drawing

Check drawing on receipt and immediately report any discrepancies to the Architect


1:100@A3

dwg no

rev project

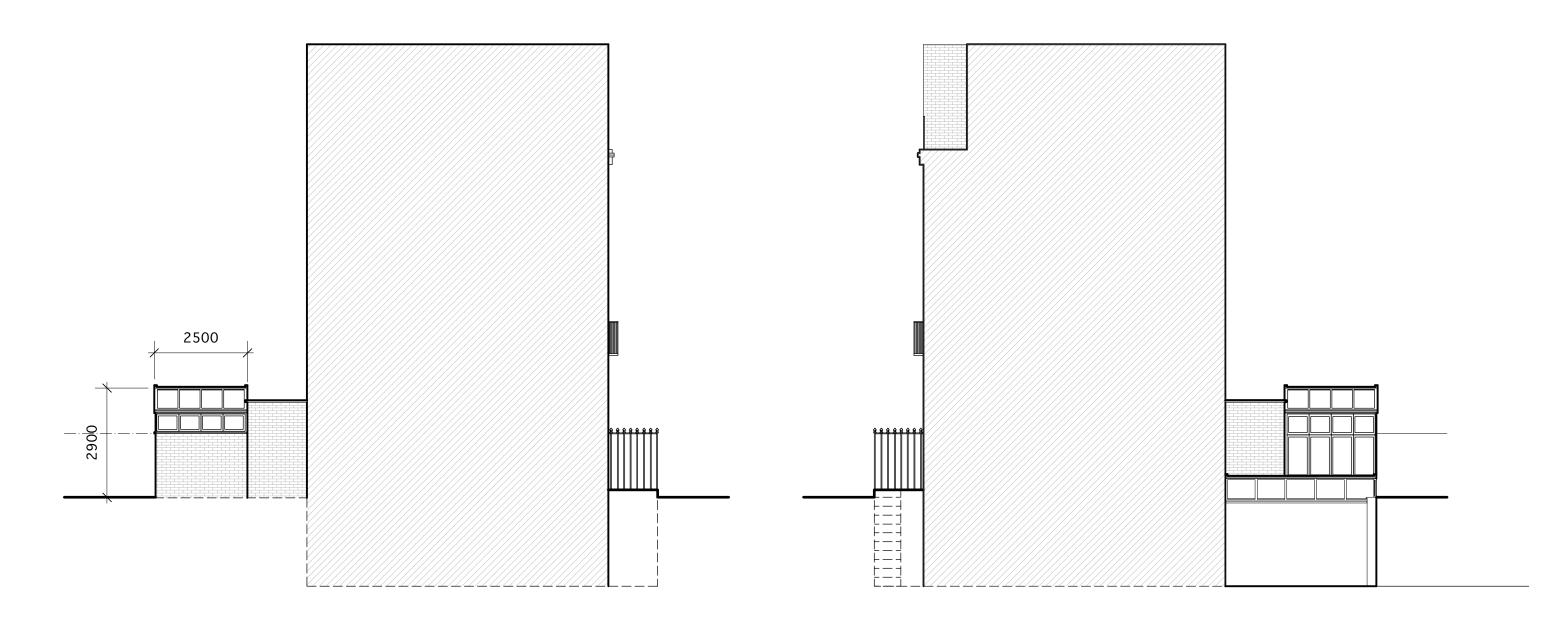

West Elevation

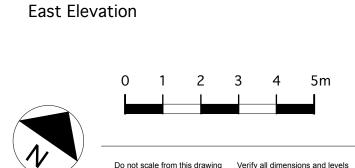

**C** 17.11.17 East Elevation clarification.

**B** 09.11.17 General revision.

A 01.11.17 General revision.

| rev   |
|-------|
| proje |

project drawing title
34 Delancey Street Proposed
London NW1 Situation
scale date
1:100@A3 10.2017
dwg no rev
197-12 C

**kralform** It d mail@kralform.com a r c h i t e c t u r e

www.kralform.com & d e s i g n

Do not scale from this drawing
Check drawing on receipt and immediately report any discrepancies to the Architect

Verify all dimensions and levels on site prior to construction
The contents of this drawing are kralform's copyright