



EXISTING SECTION A-A

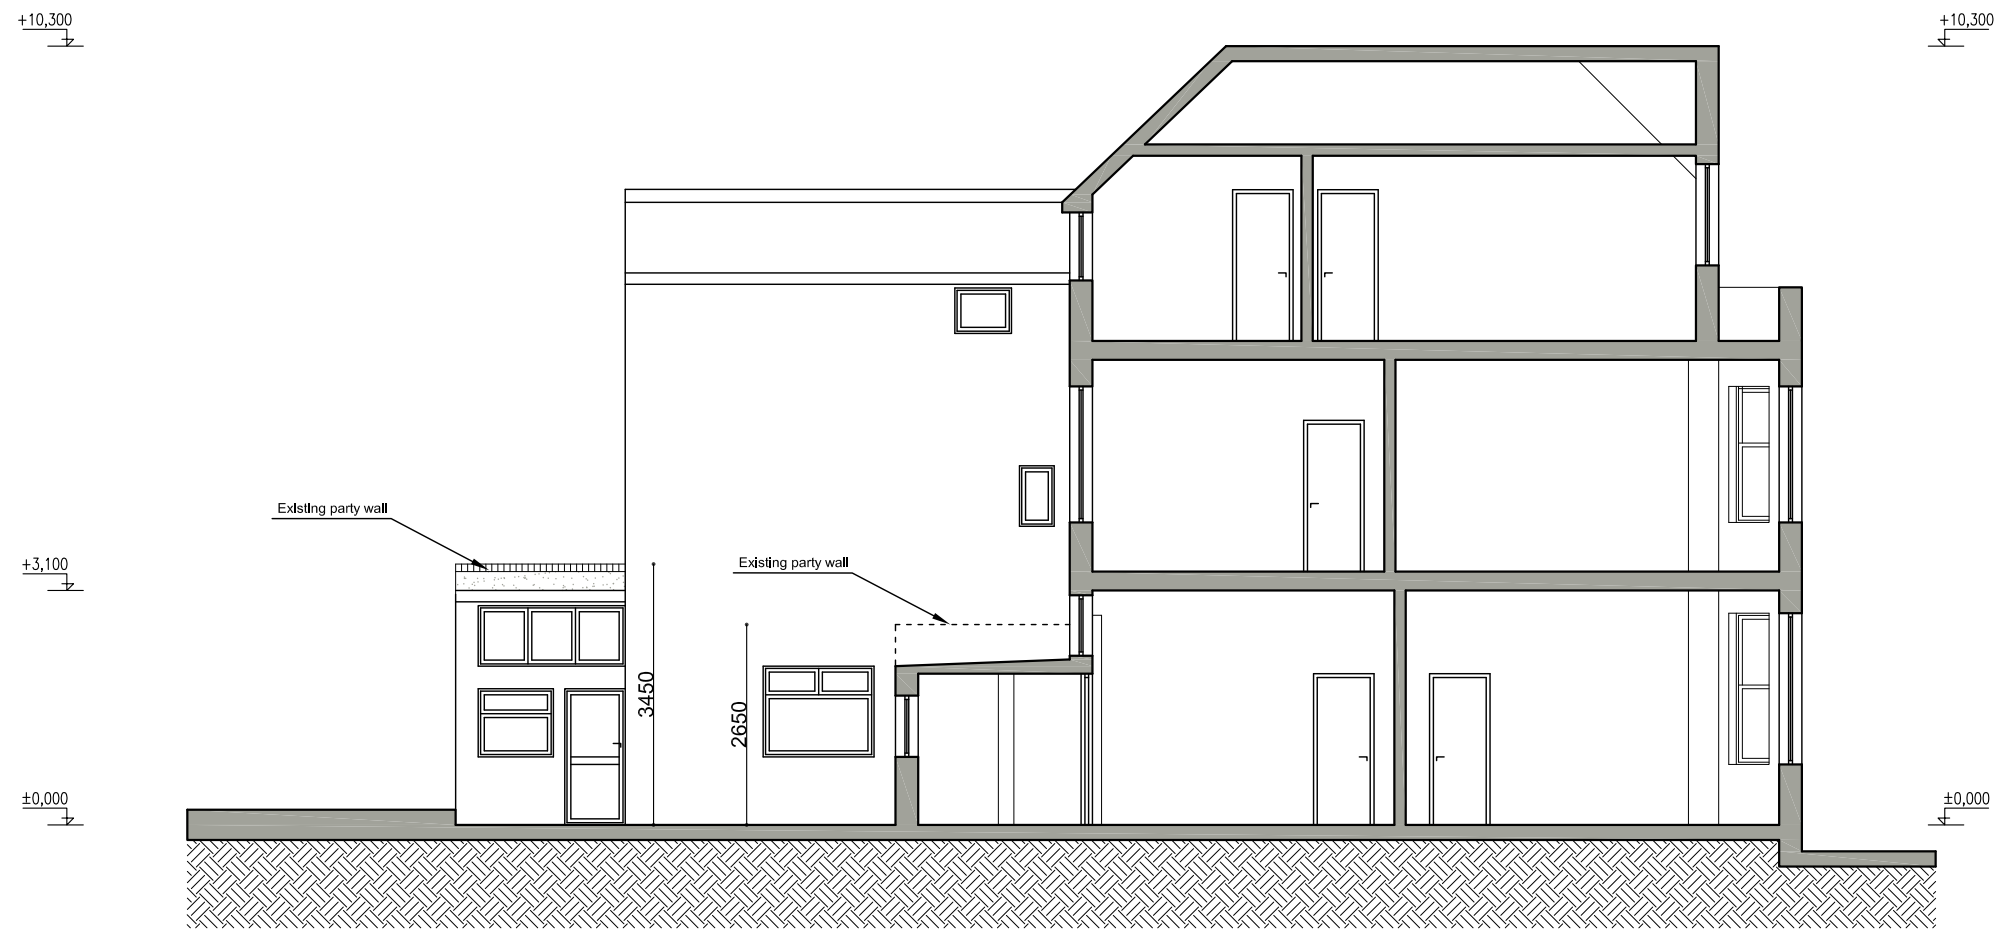

EXISTING SECTION A-A

 


Written dimensions to be taken in preference to scaled dimensions. The Contractor is responsible for checking all dimensions before work starts.

All work is to be carried out to the requirements, and to the satisfaction of the Local Authority. These drawings are for planning purposes only.

Any discrepancies to be brought to the attention of 4D Planning Consultants immediately.

Location Plan

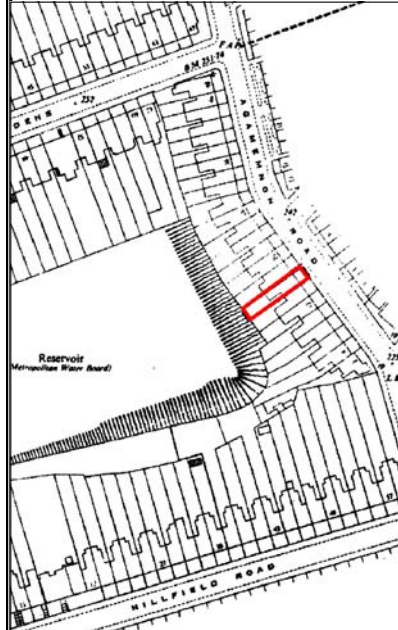

Rev	Date	Description	by	chk



4D PLANNING™

www.GetMePlanning.com®


Client
Altynay Davletova

Project
16 Agamemnon Road, NW6 1DY

Title
Existing Section A-A

Date: Oct 2017	Rev:
Scale: 1:50 @ A1, 1:100 @ A3	/
Drawing No. 16AR07	

PROPOSED SECTION A-A

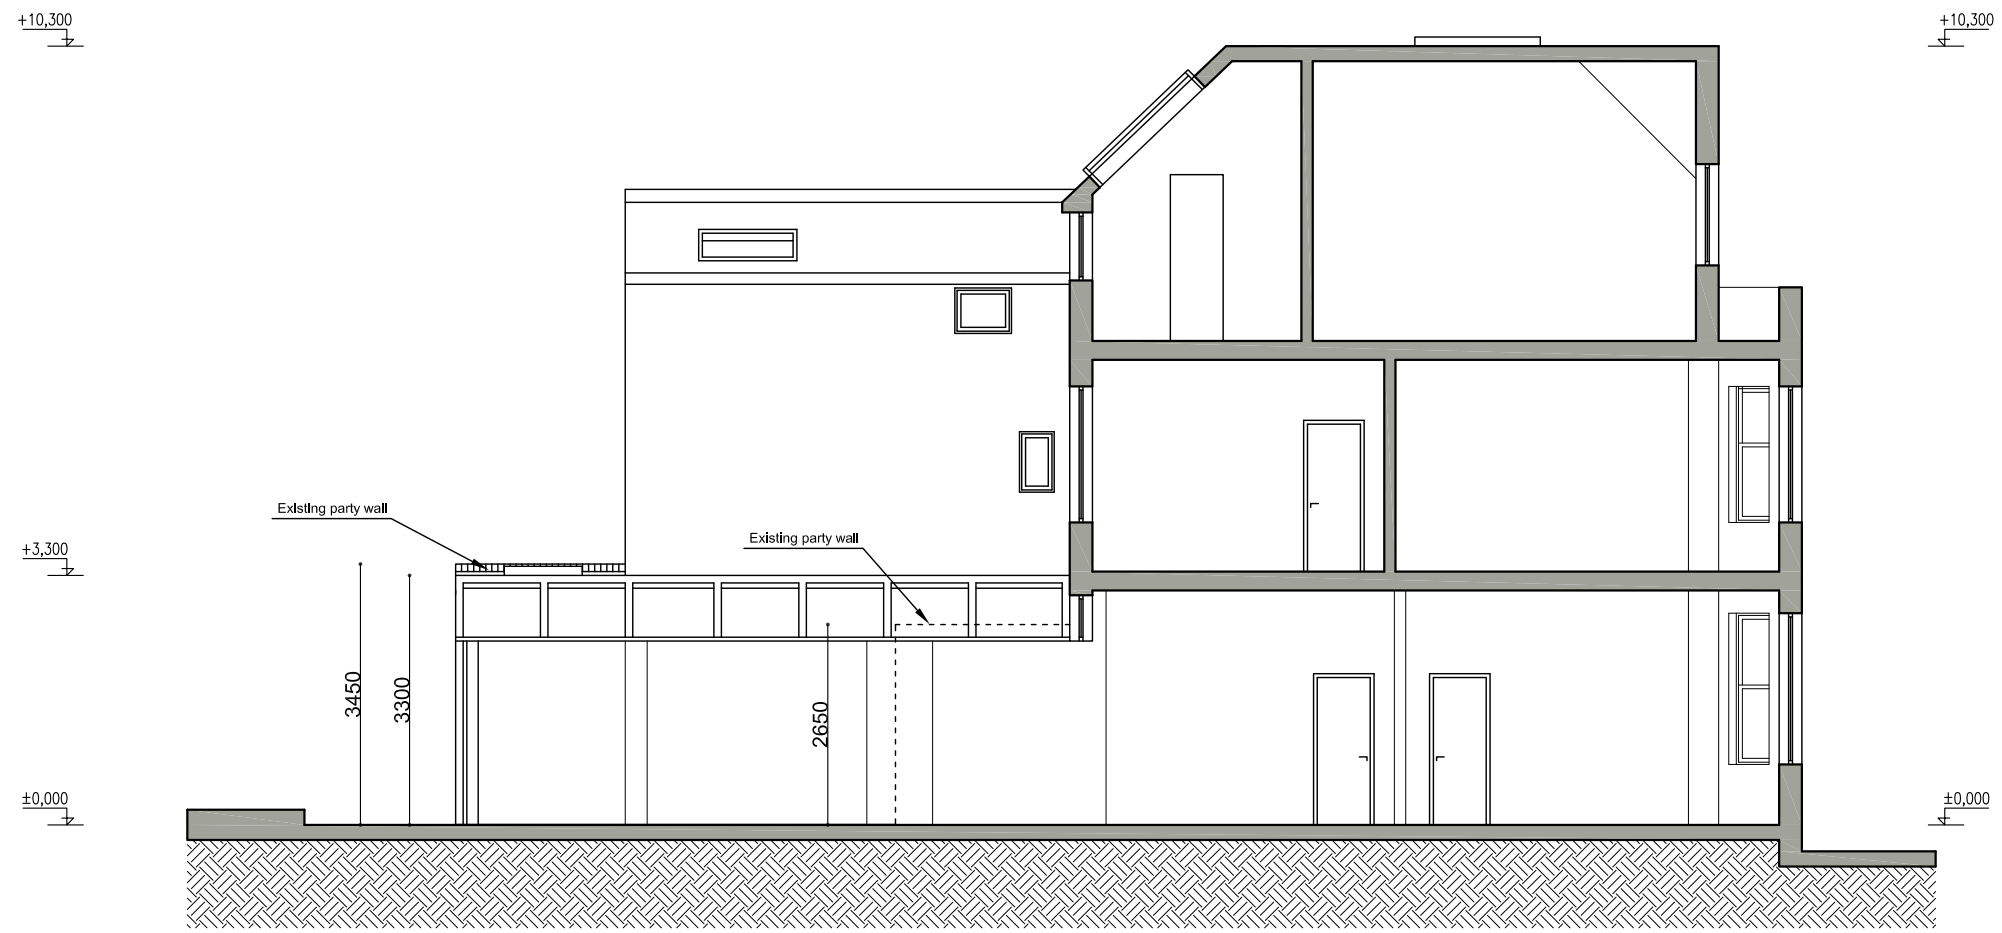


PROPOSED SECTION A-A

Written dimensions to be taken in preference to scaled dimensions. The Contractor is responsible for checking all dimensions before work starts.

All work is to be carried out to the requirements, and to the satisfaction of the Local Authority. These drawings are for planning purposes only.

Any discrepancies to be brought to the attention of 4D Planning Consultants immediately.

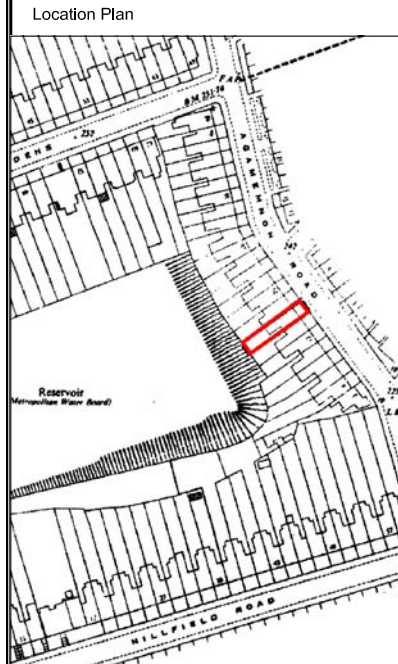

Rev	Date	Description	by	chk



4D PLANNING™
www.GetMePlanning.com®


Client
Altnay Davletova

Project
16 Agamemnon Road, NW6 1DY

Title
Proposed Section A-A

Date: Oct 2017
Scale: 1:50 @ A1, 1:100 @ A3
Drawing No. 16AR08


Rev: /

 


EXISTING ELEVATIONS



EXISTING FRONT ELEVATION

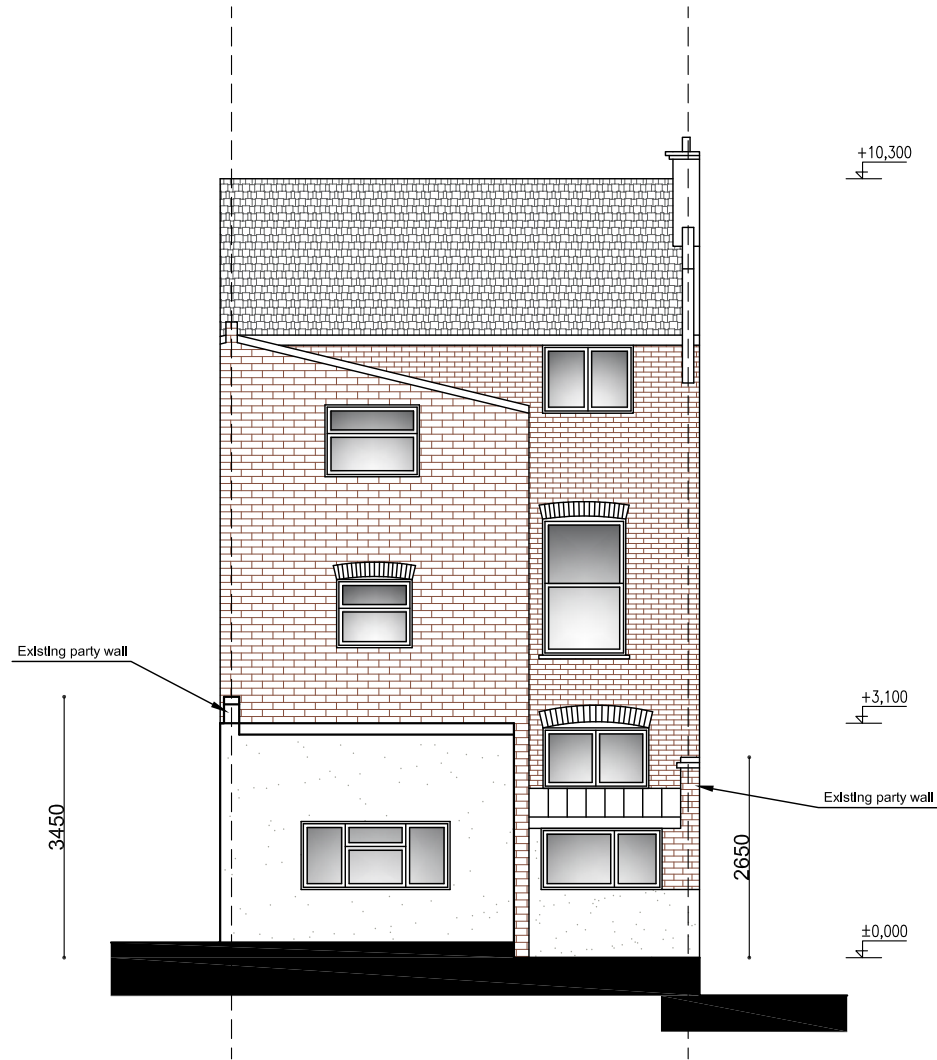

EXISTING REAR ELEVATION

 


Written dimensions to be taken in preference to scaled dimensions. The Contractor is responsible for checking all dimensions before work starts.

All work is to be carried out to the requirements, and to the satisfaction of the Local Authority. These drawings are for planning purposes only.

Any discrepancies to be brought to the attention of 4D Planning Consultants immediately.

Location Plan

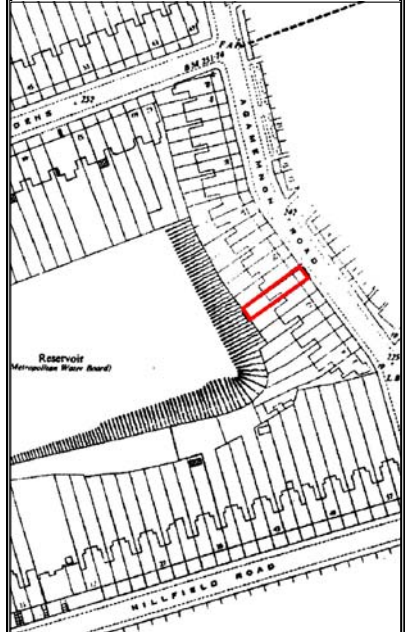

Rev	Date	Description	by	chk



Client
Altynay Davletova


Project
16 Agamemnon Road, NW6 1DY

Title
Existing Elevations


Date: Oct 2017
Scale: 1:50 @ A1, 1:100 @ A3
Drawing No. 16AR09

Rev: /

PROPOSED ELEVATIONS

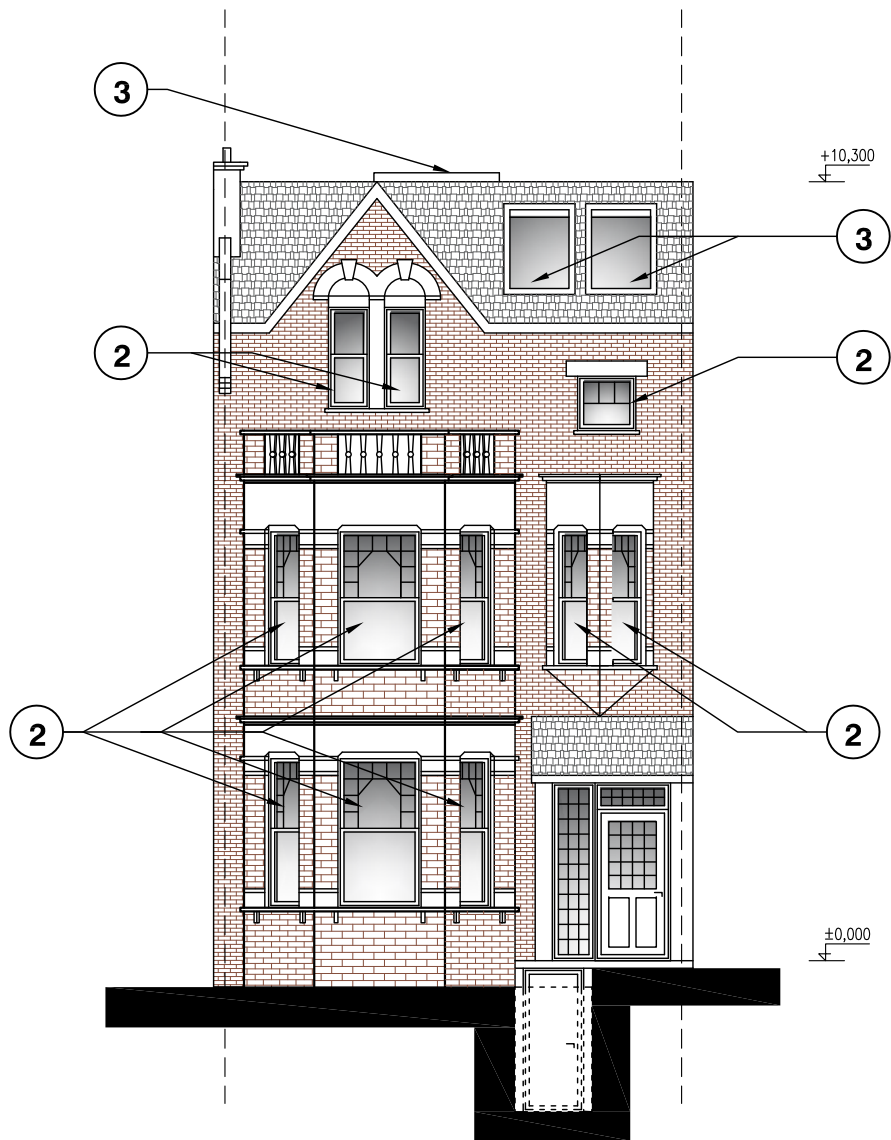

PROPOSED FRONT ELEVATION

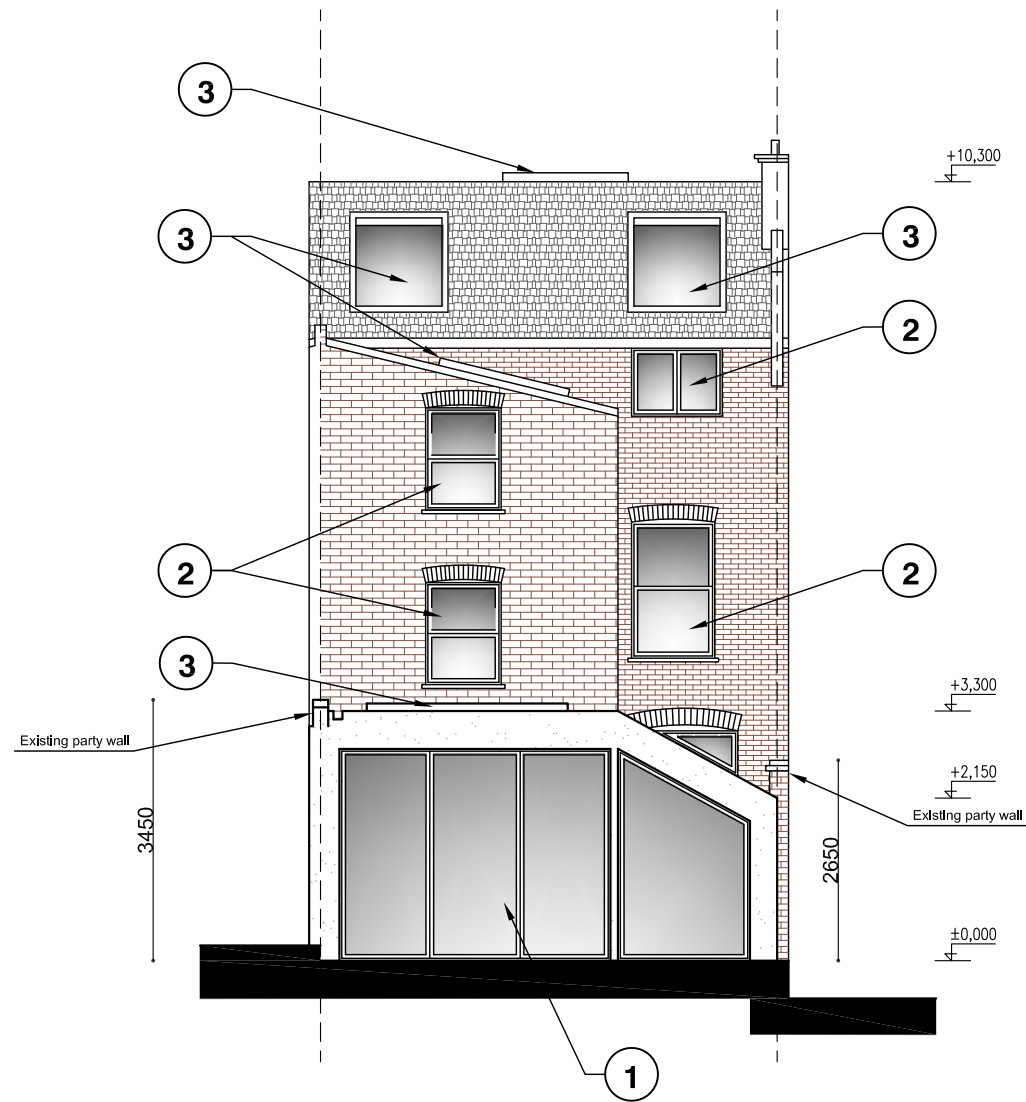

PROPOSED REAR ELEVATION

Note:

1. Proposed new bi-folding doors, white UPVC.
2. Proposed new timber sash windows, design and materials to match the originals.
3. Proposed new skylights.




Written dimensions to be taken in preference to scaled dimensions. The Contractor is responsible for checking all dimensions before work starts.

All work is to be carried out to the requirements, and to the satisfaction of the Local Authority. These drawings are for planning purposes only.

Any discrepancies to be brought to the attention of 4D Planning Consultants immediately.

Location Plan

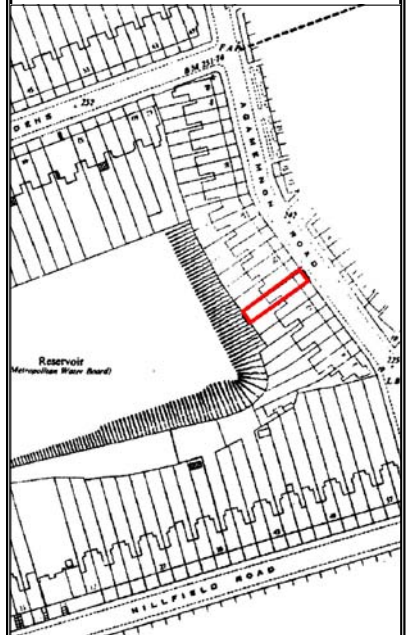


Rev	Date	Description	by	chk




4D PLANNING™
www.GetMePlanning.com®

Client	
Altynay Davletova	
Project	
16 Agamemnon Road, NW6 1DY	
Title	
Proposed Elevations	
Date: Oct 2017	Rev: /
Scale: 1:50 @ A1, 1:100 @ A3	
Drawing No. 16AR10	

EXISTING ELEVATIONS

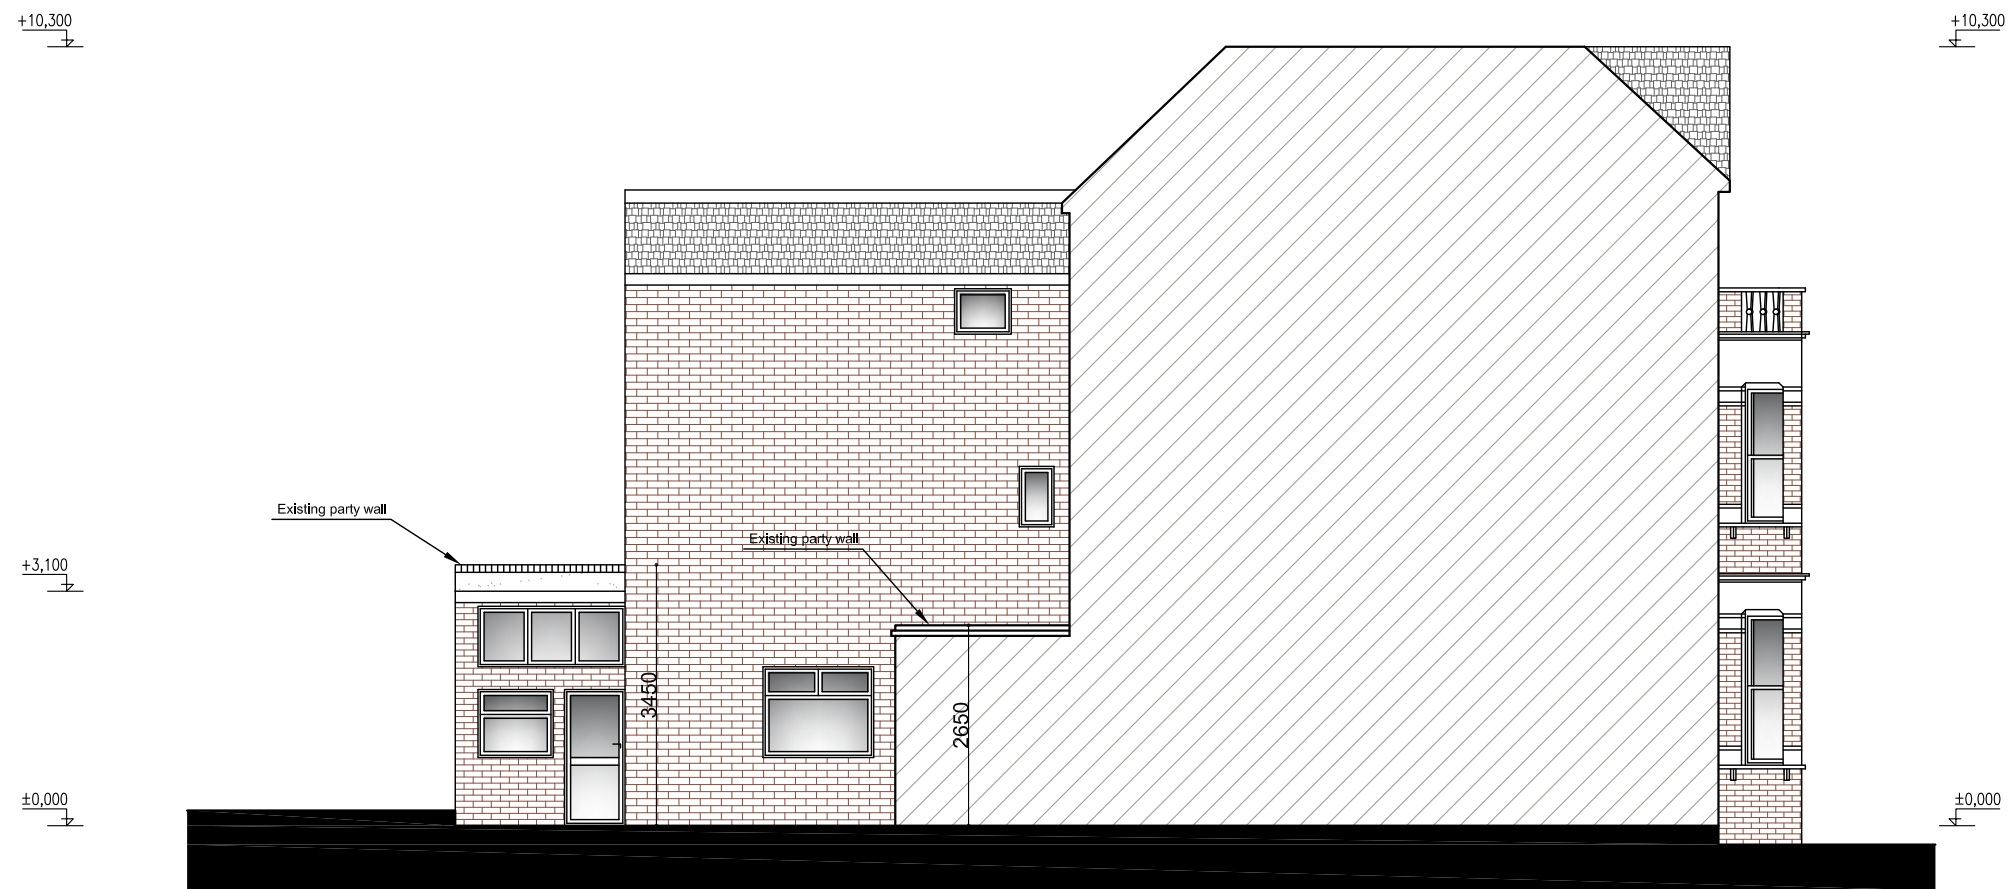

EXISTING SIDE ELEVATION

 


Written dimensions to be taken in preference to scaled dimensions. The Contractor is responsible for checking all dimensions before work starts.

All work is to be carried out to the requirements, and to the satisfaction of the Local Authority. These drawings are for planning purposes only.

Any discrepancies to be brought to the attention of 4D Planning Consultants immediately.

Location Plan

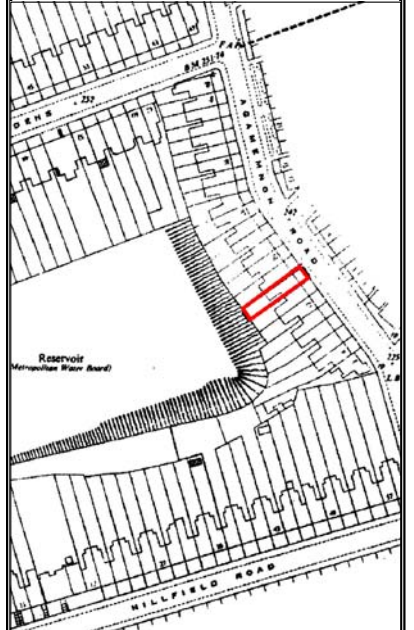


Rev	Date	Description	by	chk



4D PLANNING™
www.GetMePlanning.com®

Client Altynay Davletova	
Project 16 Agamemnon Road, NW6 1DY	
Title Existing Elevations	
Date: Oct 2017	Rev: /
Scale: 1:50 @ A1, 1:100 @ A3	
Drawing No. 16AR11	


PROPOSED ELEVATIONS

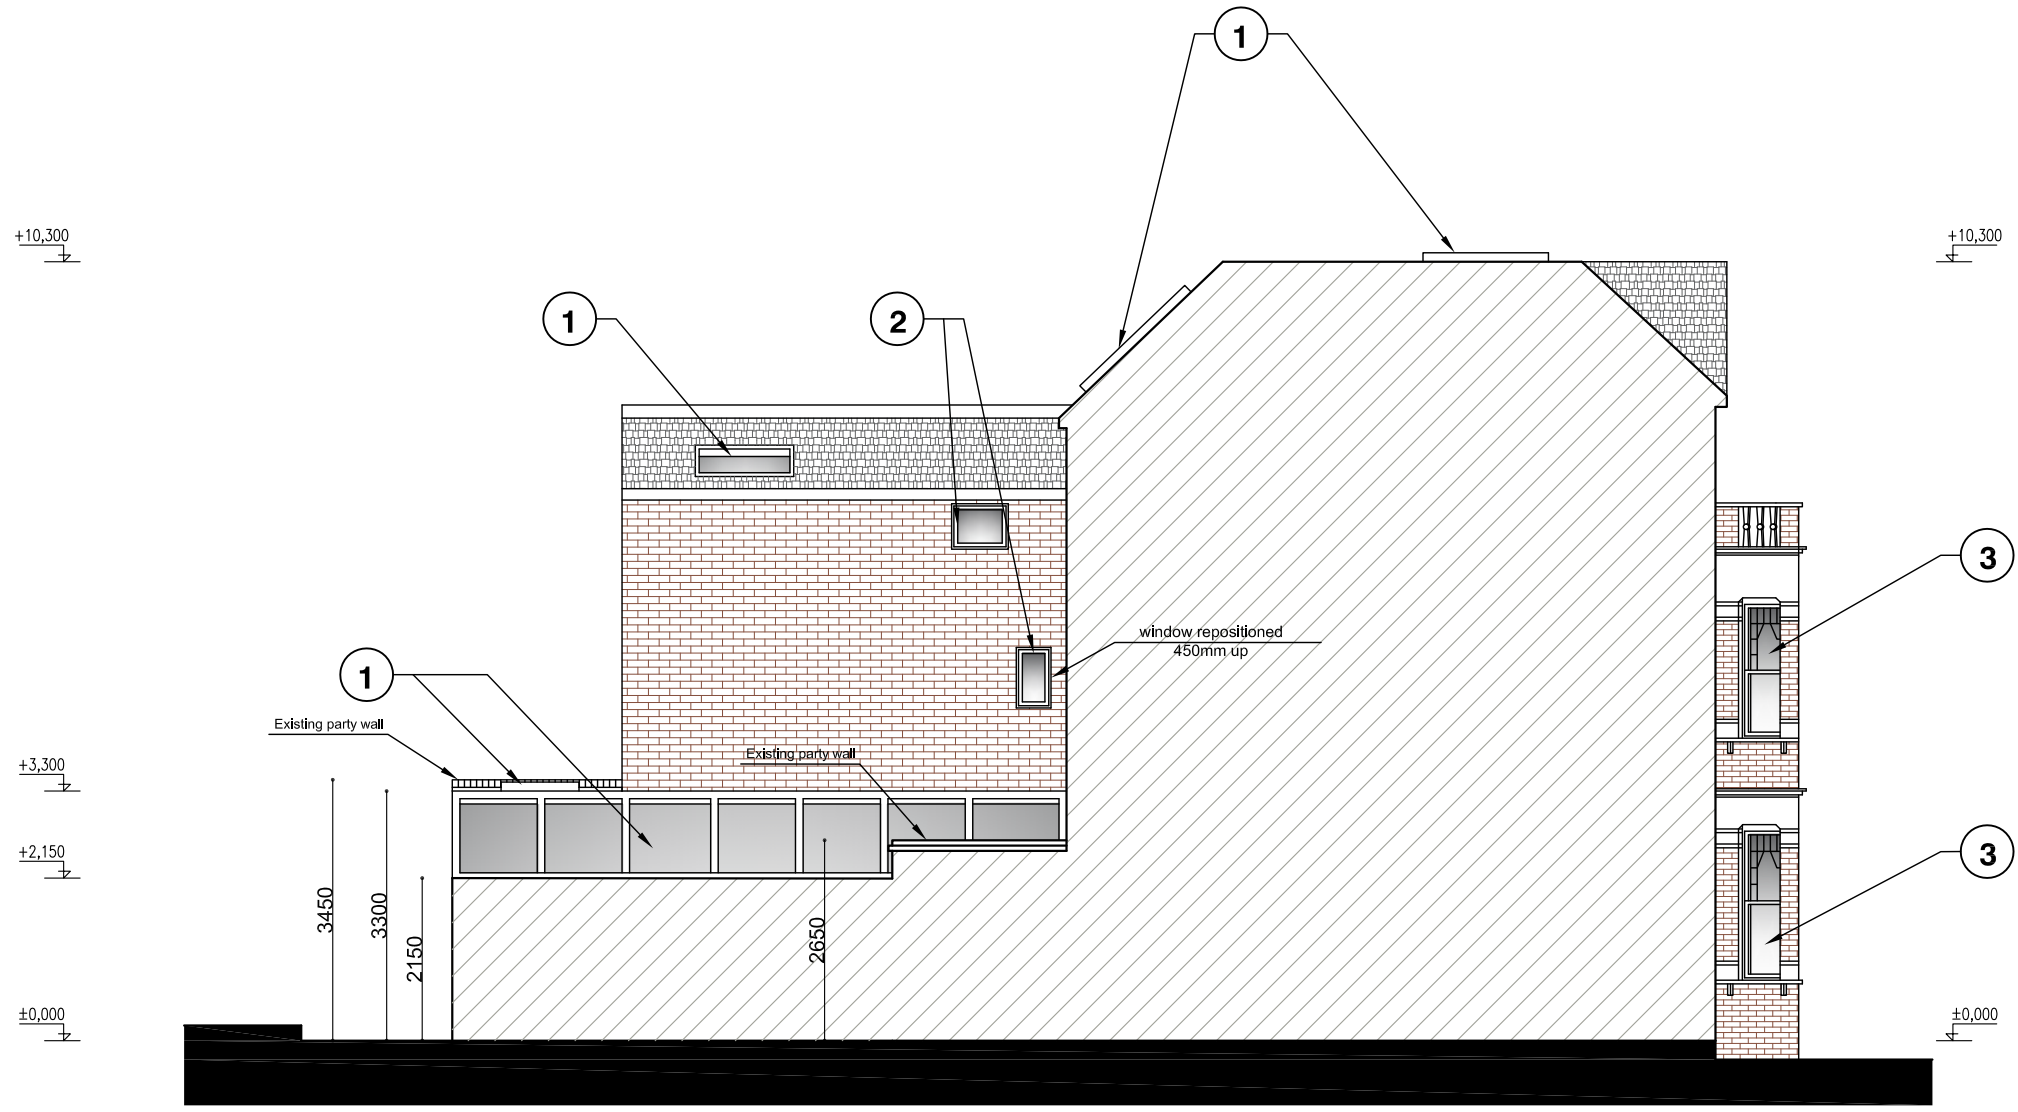

PROPOSED SIDE ELEVATION

Note:

1. Proposed new skylights.
2. Proposed new windows - double glazed UPVC.
3. Proposed new sash windows, design and materials to match the originals.

 


Written dimensions to be taken in preference to scaled dimensions. The Contractor is responsible for checking all dimensions before work starts.

All work is to be carried out to the requirements, and to the satisfaction of the Local Authority. These drawings are for planning purposes only.

Any discrepancies to be brought to the attention of 4D Planning Consultants immediately.

Location Plan

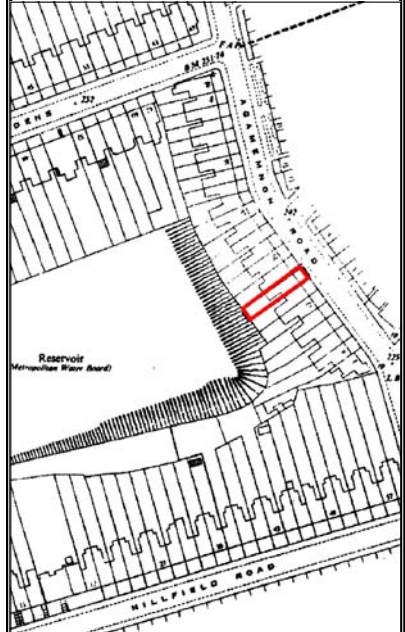

Rev	Date	Description	by	chk



4D PLANNING™

www.GetMePlanning.com®

Client
Altnay Davletova

Project
16 Agamemnon Road, NW6 1DY

Title
Proposed Elevations

Date: Oct 2017
Scale: 1:50 @ A1, 1:100 @ A3
Drawing No. 16AR12

Rev: /