

REP designs  
 2 Lulworth Court  
 13 Cannon Hill  
 London N14 7DJ

Contract  
 46 Birchington Road  
 London NW6 4LJ  
 Client  
 Neritan

Drawing No 15/GL/02  
 Proposed Alterations to Frontage  
 Scale 1:100 and 1:20  
 Date November 2017  
 Drawn by EP




SOUTH ELEVATION OF SURROUND TO SEATING AREA.



WEST ELEVATION





EAST ELEVATION

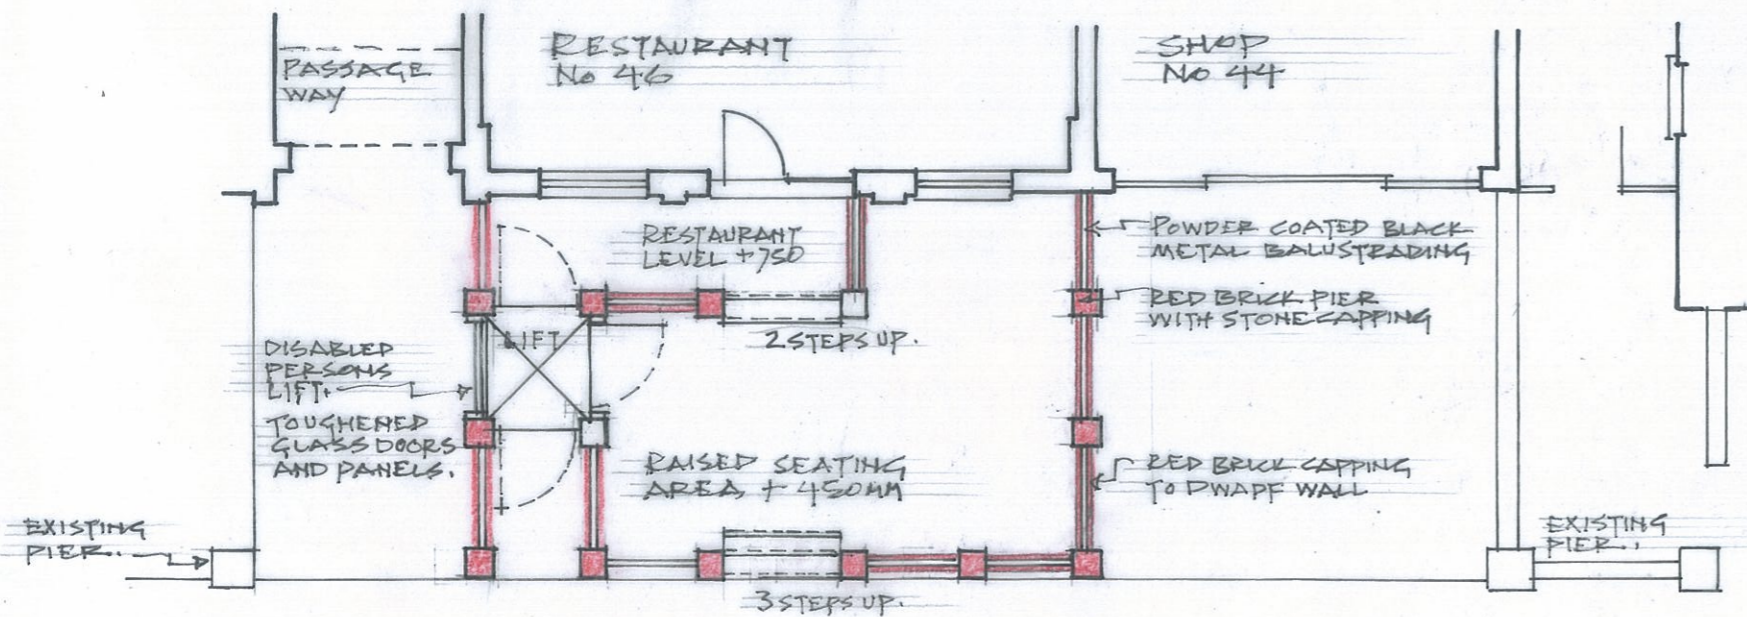

PLAN SHOWING PROPOSED ALTERATION TO FRONTAGE NO 46

BIRCHINGTON ROAD

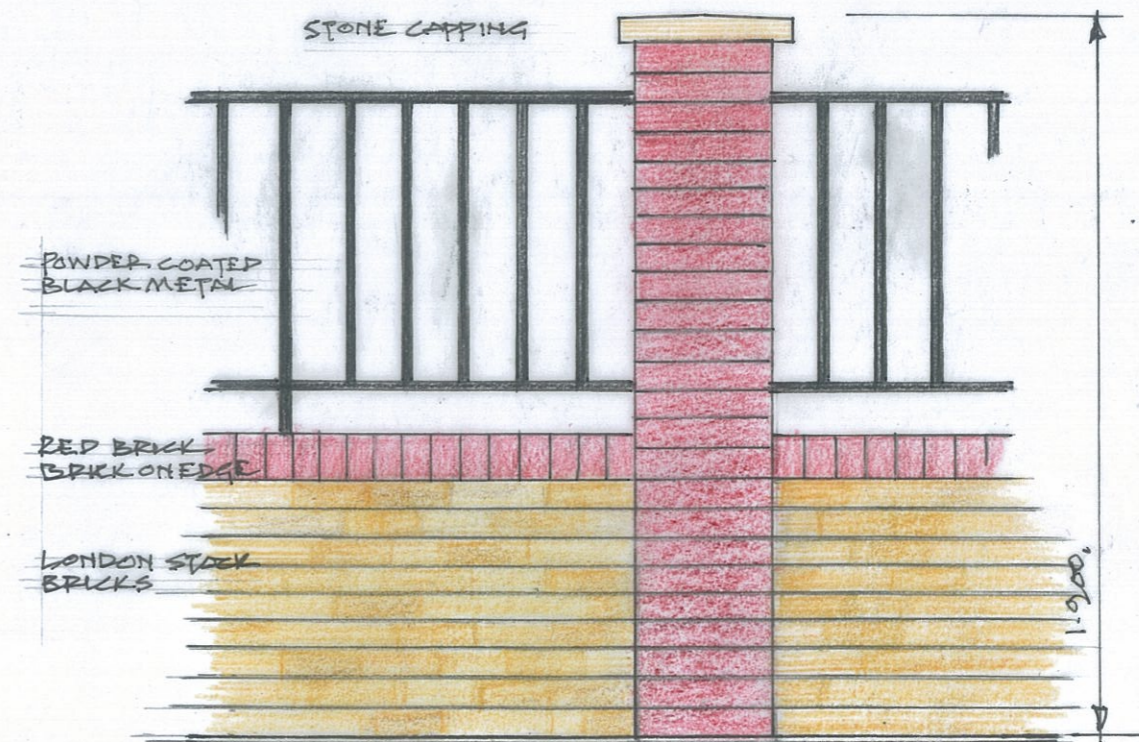 

PART ELEVATION OF SURROUND TO RAISED AREA

