

PO2 17.11.17 ISSUED FOR PLANNING
PO1 05.10.17 INITIAL ISSUE
REV DATE DESCRIPTION

BG BG BG BG DRN CHK

DRAWING NO

0001-GA-100

© 2017 Connected Architecture Limited.

P02

PRELIMINARY


DRAWING TITLE
Existing Site Plan


Sisters Faithful Companions Of Jesus PROJECT

architecture

connected

St Aloysuis Convent Refurbishment

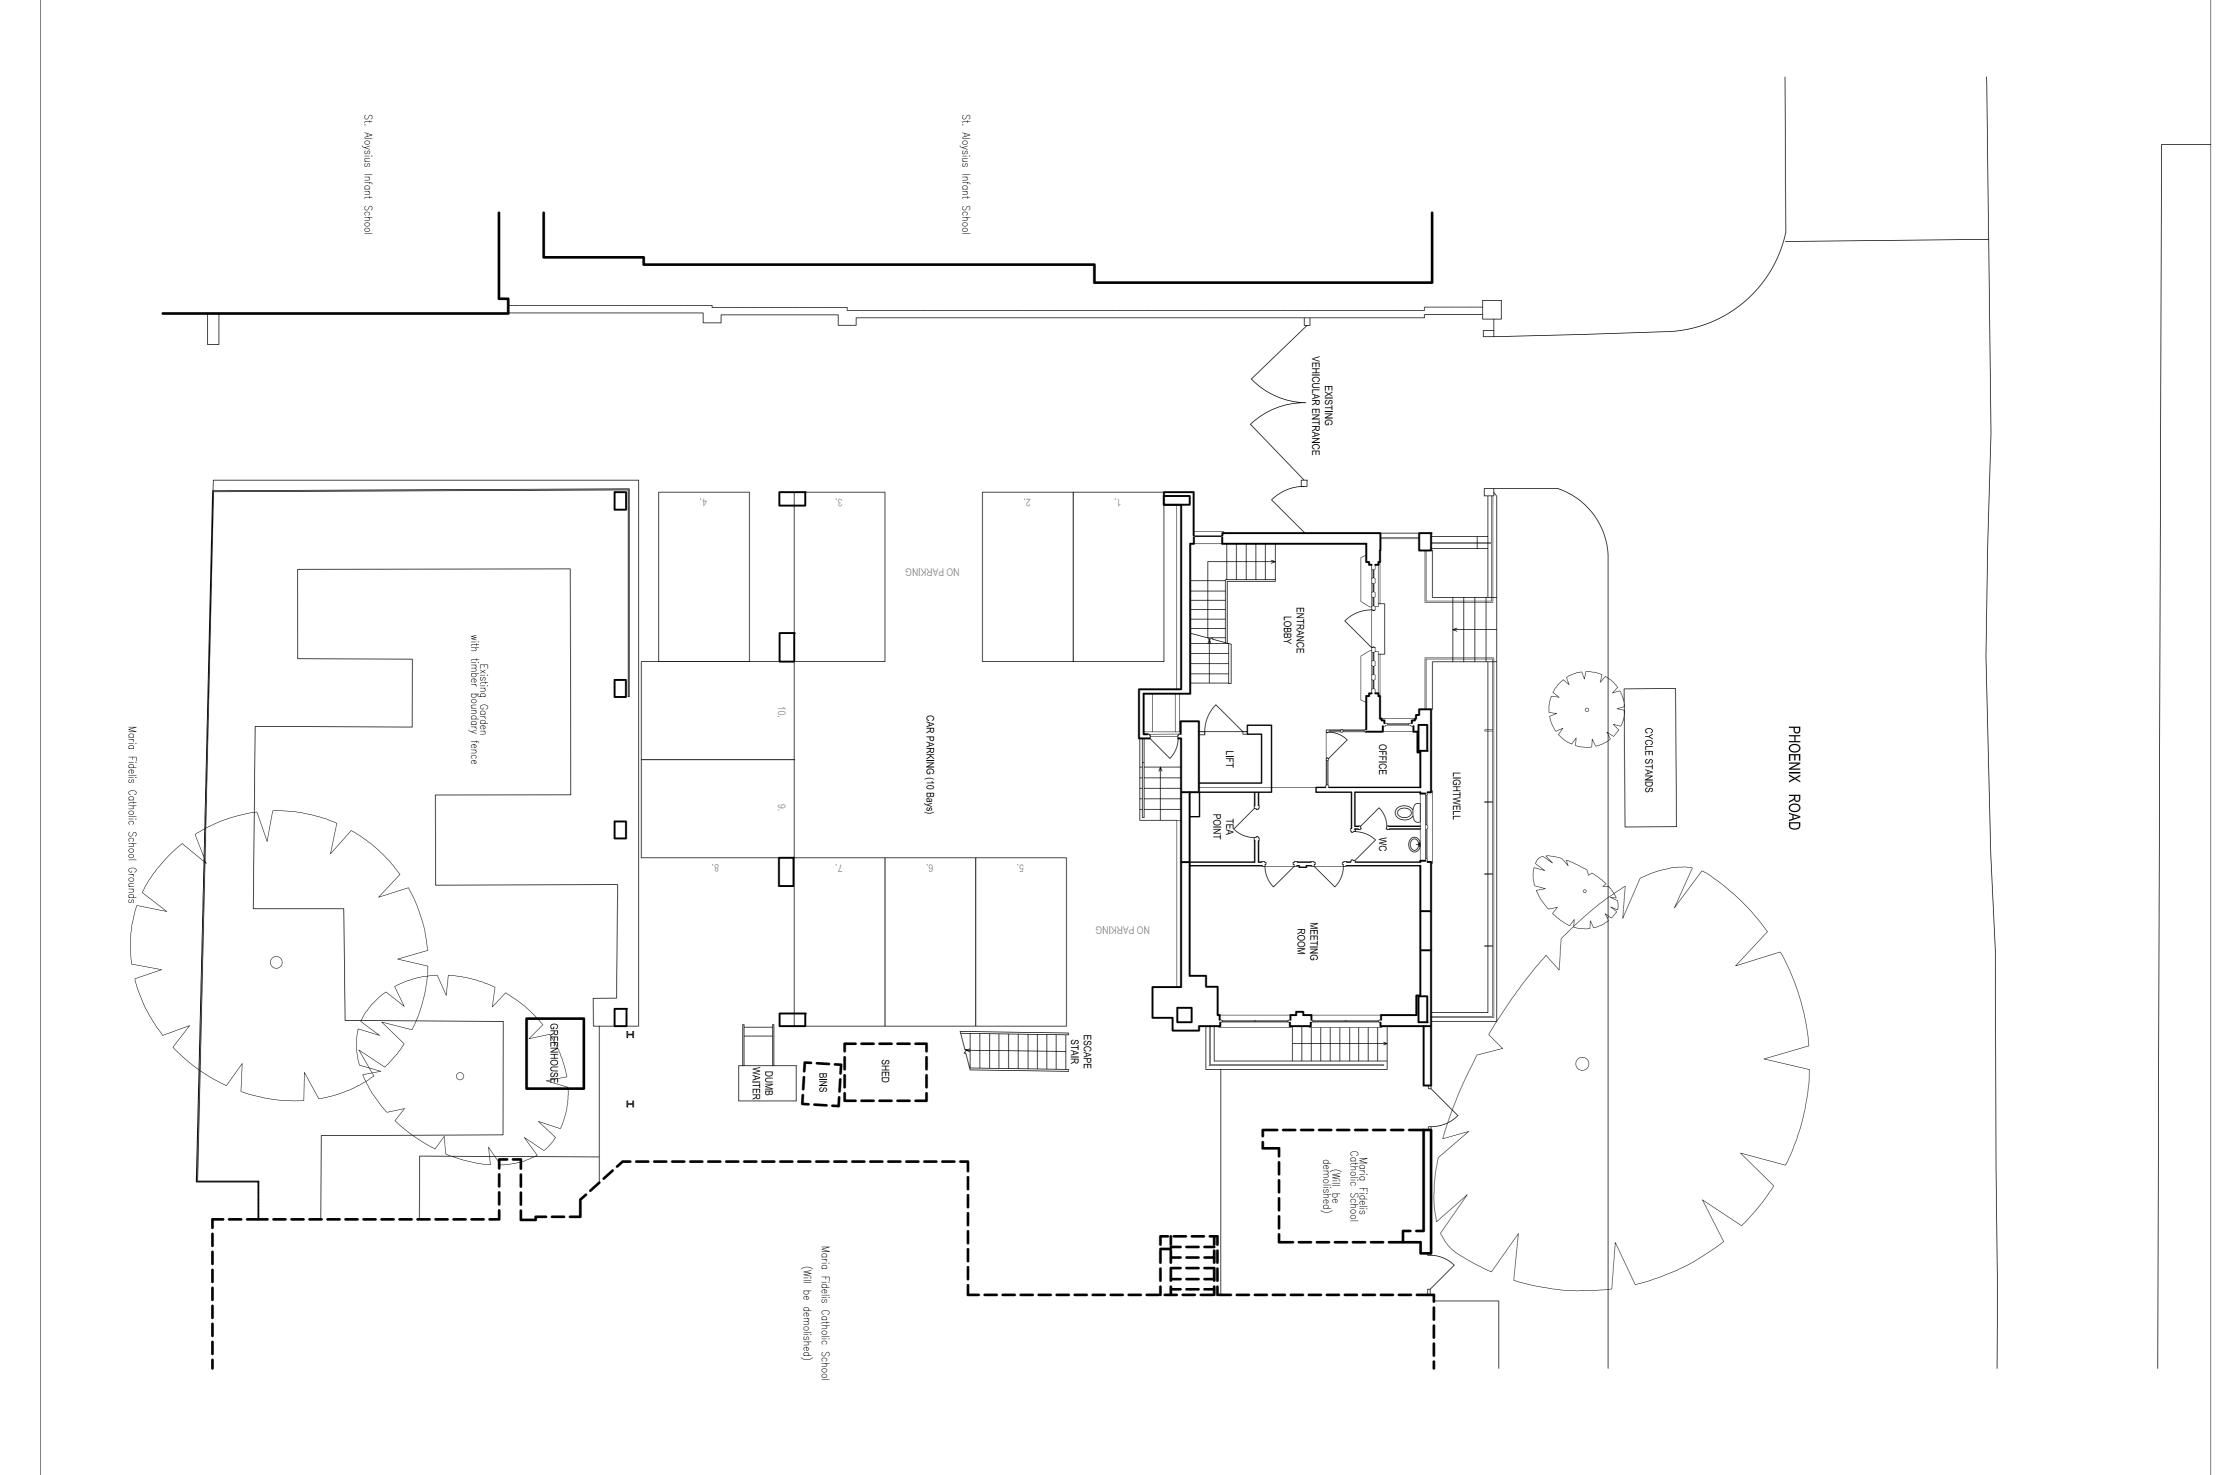

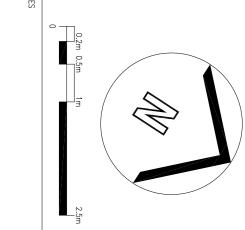

ALL DIMENSIONS MUST BE CHECKED ON SITE INFORM THE ARCHITECT OF ANY DISCREPANCIES PRIOR TO CONSTRUCTION KEY PLAN