


NOTES
RED DASHED LINES INDICATED ITEMS TO BE DEMOLISHED
OR NEW OPENINGS IN EXISTING WALLS.

ALL EXISTING WINDOWS TO BE REMOVED AND REPLACED
WITH THERMALLY UPGRADED WINDOWS TO MATCH THE
EXISTING DESIGN, EXCEPT WHERE INDICATED TO BE
BRICKED IN.

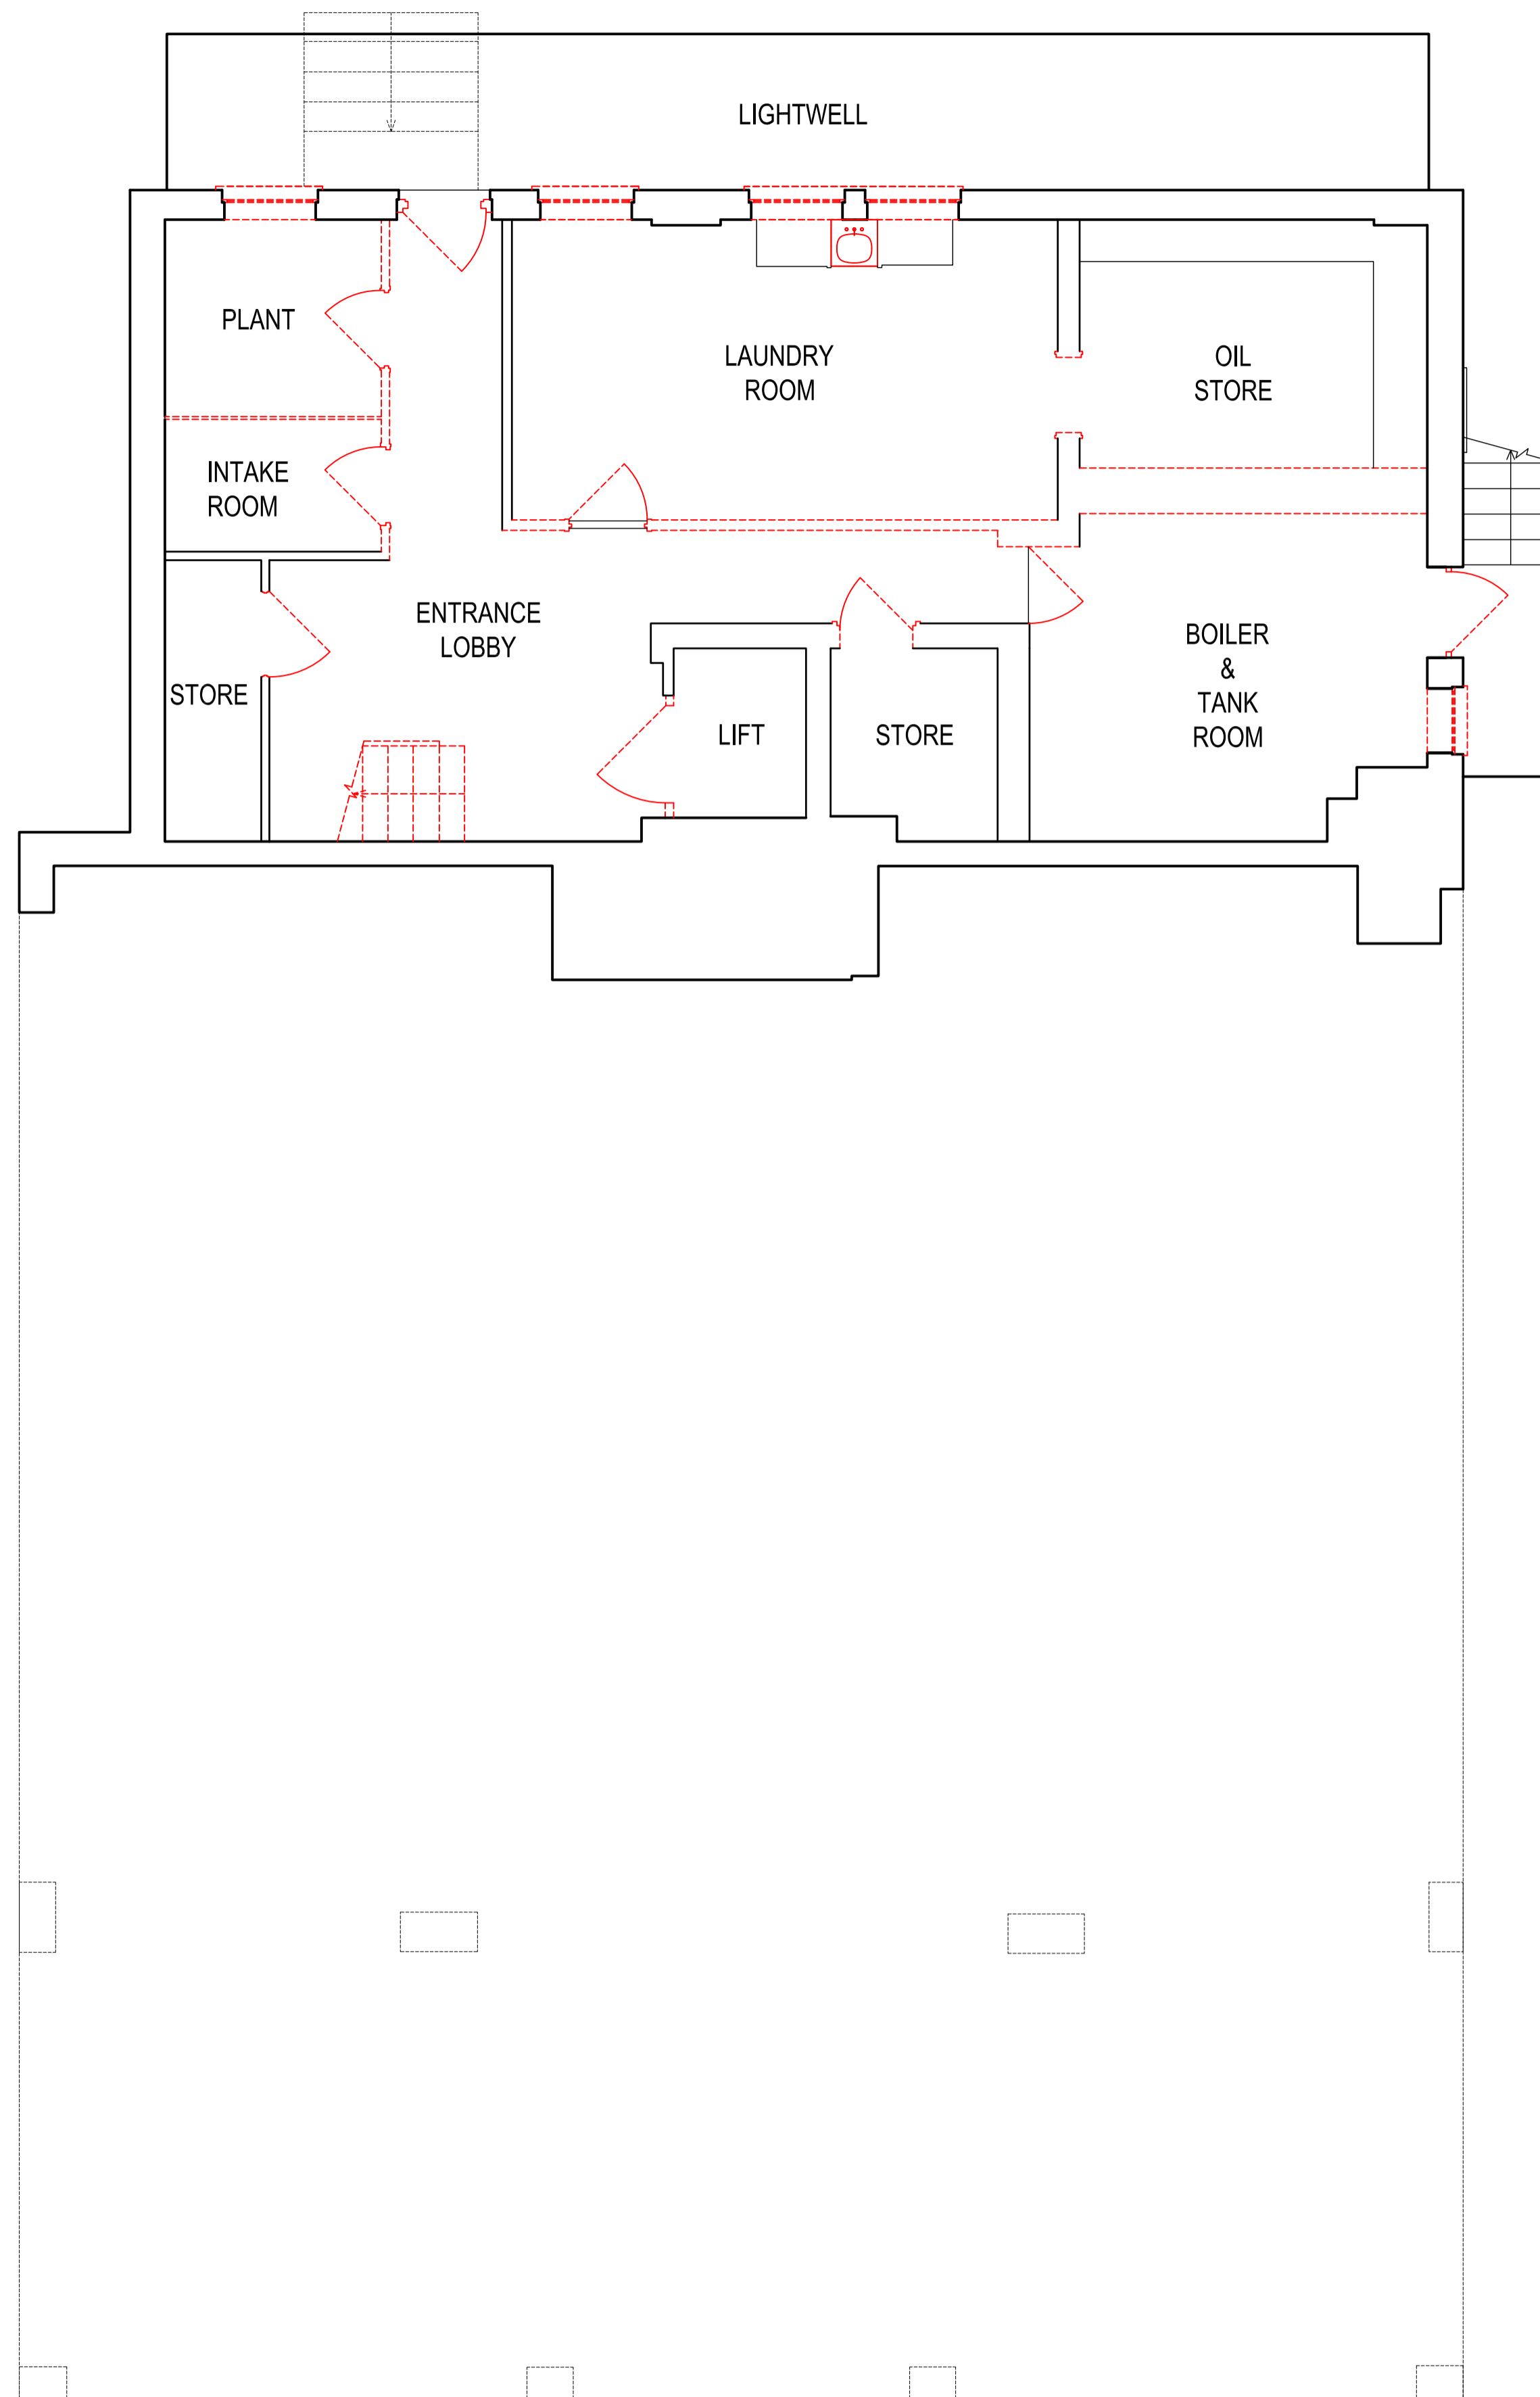

01 DEMOLITION DRAWING: BASEMENT FLOOR PLAN

GA-150 1:50

REV	DATE	DESCRIPTION	DRN	CHK
P02	17.11.17	ISSUED FOR PLANNING	BC	BC
P01	05.10.17	INITIAL ISSUE	BC	BC

**connected
architecture**


CLIENT
Sisters Faithful Companions Of Jesus
PROJECT
St Aloysius Convent Refurbishment

DRAWING TITLE
Demolition Drawing
Existing Basement Plan


SCALE 1:500A1 / 1:1000A3 A1 SHEET

STATUS
PRELIMINARY

DRAWING NO. REV
0001-GA-150 P02

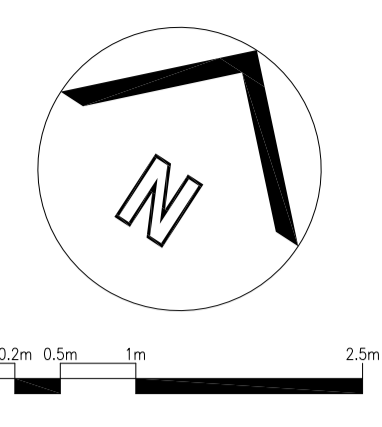

NOTES
 RED DASHED LINES INDICATED ITEMS TO BE DEMOLISHED OR NEW OPENINGS IN EXISTING WALLS.
 ALL EXISTING WINDOWS TO BE REMOVED AND REPLACED WITH THERMALLY UPGRADED WINDOWS TO MATCH THE EXISTING DESIGN, EXCEPT WHERE INDICATED TO BE BRICKED IN.

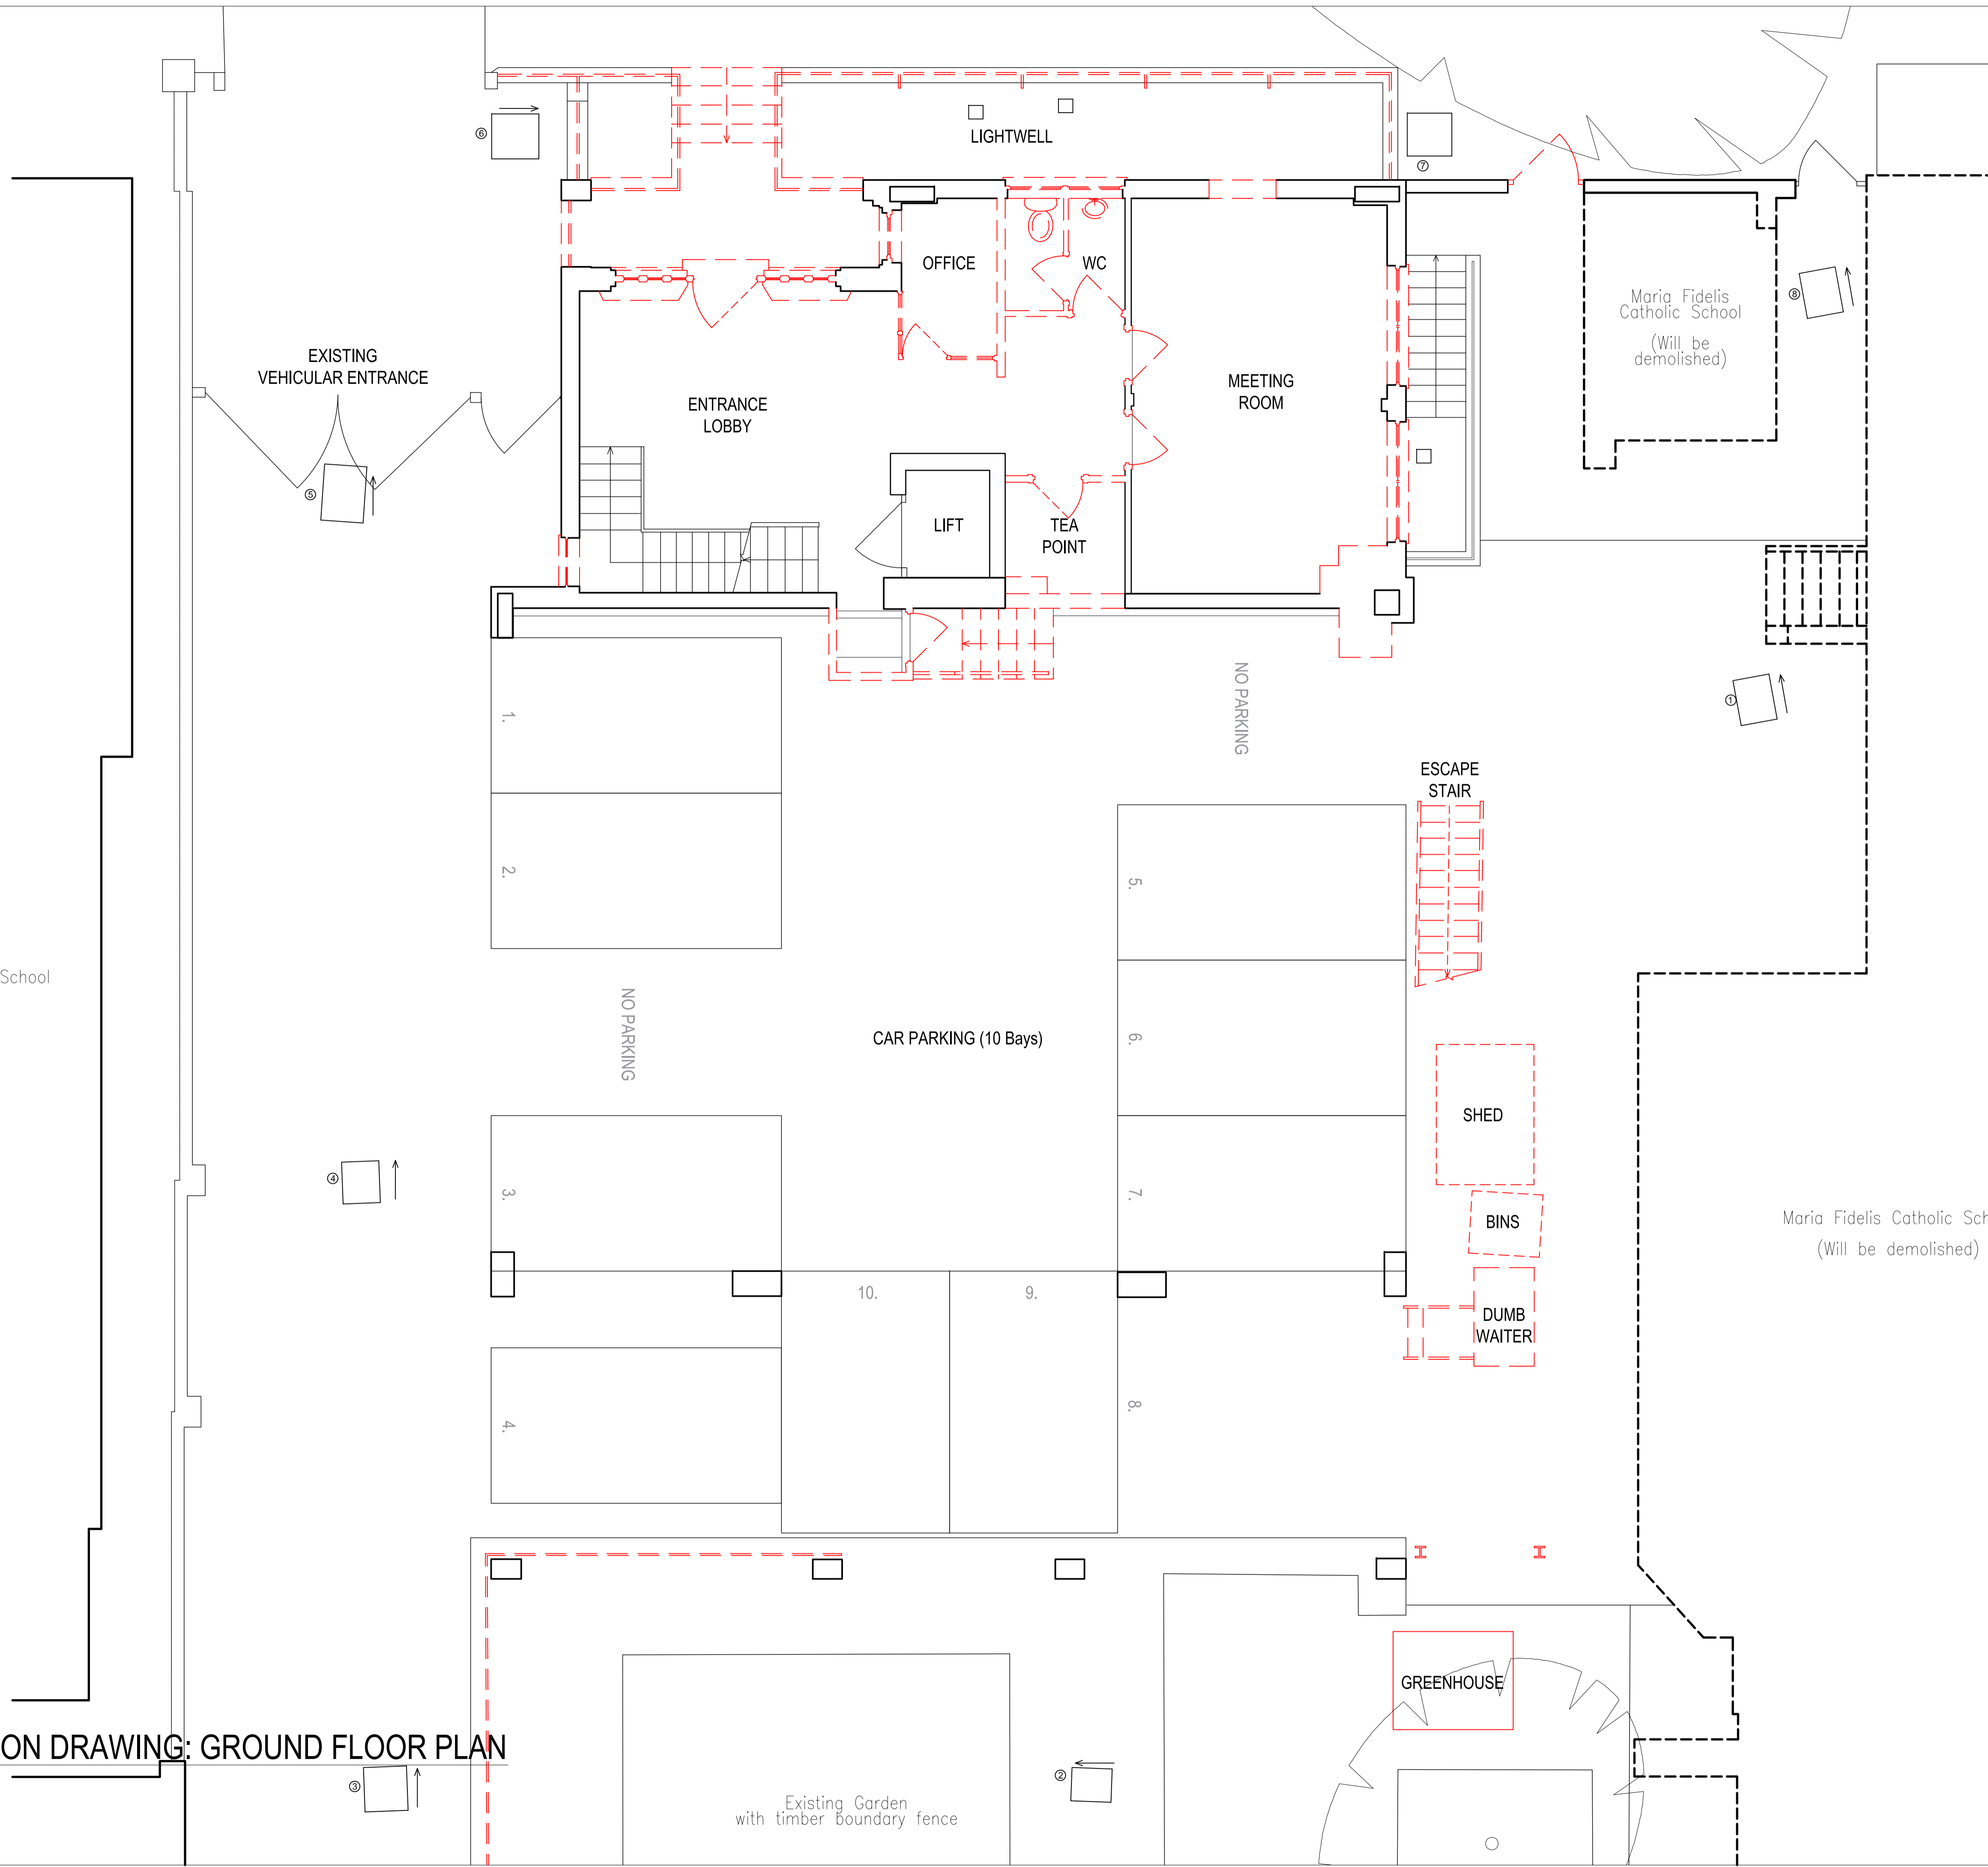

St. Aloysius Infant School

Maria Fidelis Catholic School
 (Will be demolished)

01 DEMOLITION DRAWING: GROUND FLOOR PLAN
 GA-151 1:50

PO2 17.11.17	ISSUED FOR PLANNING	BC	BC
PO1 05.10.17	INITIAL ISSUE	BC	BC
REV	DATE	DESCRIPTION	DRN

connected architecture



CLIENT
 Sisters Faithful Companions Of Jesus
 PROJECT
 St Aloysius Convent Refurbishment

DRAWING TITLE
 Demolition Drawing
 Existing Ground Floor Plan

SCALE 1:500A1 / 1:100B3 A1 SHEET


STATUS
 PRELIMINARY

DRAWING NO
0001-GA-151 REV
P02

 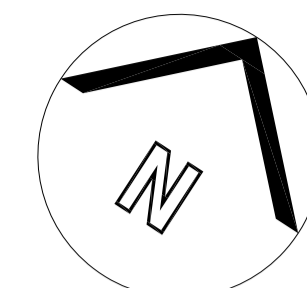

NOTES
RED DASHED LINES INDICATED ITEMS TO BE DEMOLISHED
OR NEW OPENINGS IN EXISTING WALLS.

ALL EXISTING WINDOWS TO BE REMOVED AND REPLACED
WITH THERMALLY UPGRADED WINDOWS TO MATCH THE
EXISTING DESIGN, EXCEPT WHERE INDICATED TO BE
BRICKED IN.

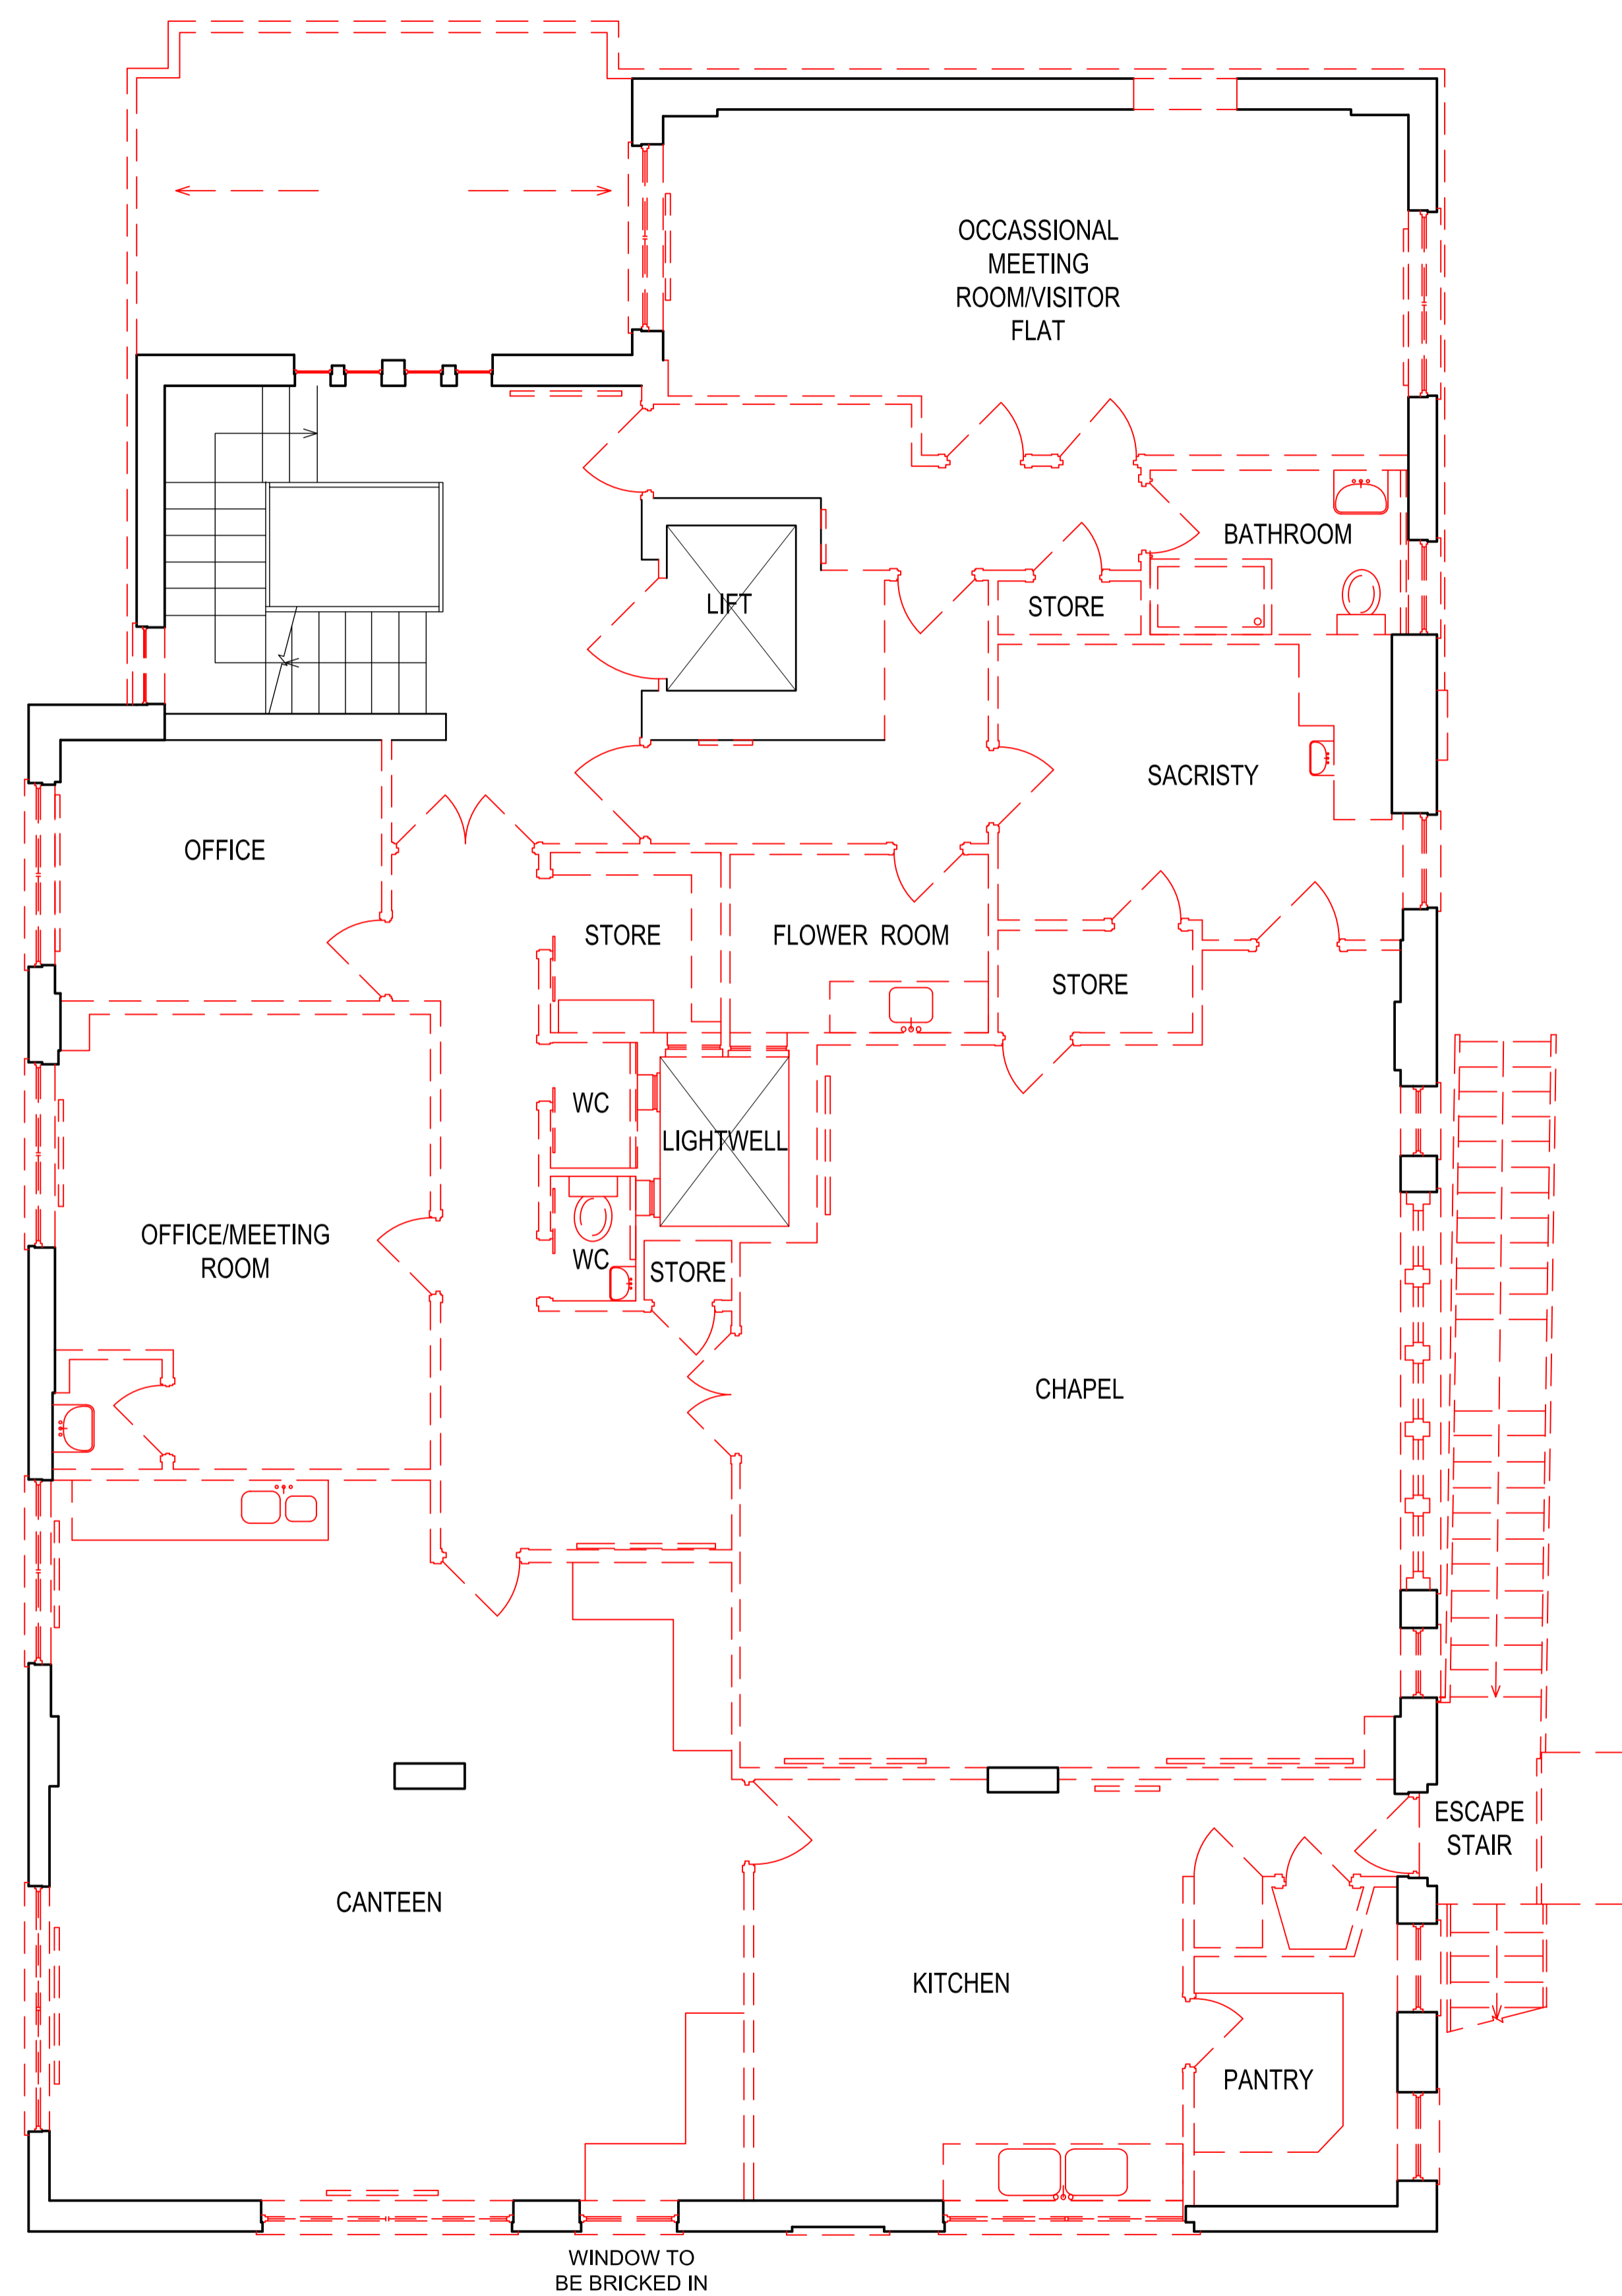

01 DEMOLITION DRAWING: FIRST FLOOR PLAN
GA-152 1:50

REV	DATE	DESCRIPTION	DRN	CHK
P02	17.11.17	ISSUED FOR PLANNING	BC	BC
P01	05.10.17	INITIAL ISSUE	BC	BC

**connected
architecture**



CLIENT
Sisters Faithful Companions Of Jesus
PROJECT
St Aloysius Convent Refurbishment

DRAWING TITLE
Demolition Drawing
Existing First Floor Plan

SCALE 1:500A1 / 1:1000A3 A1 SHEET


STATUS
PRELIMINARY

DRAWING NO
0001-GA-152
REV
P02

 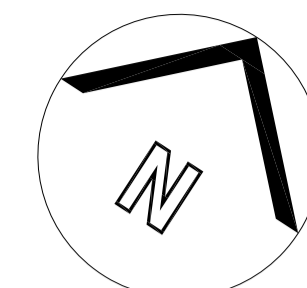

NOTES
 RED DASHED LINES INDICATED ITEMS TO BE DEMOLISHED
 OR NEW OPENINGS IN EXISTING WALLS.

ALL EXISTING WINDOWS TO BE REMOVED AND REPLACED
 WITH THERMALLY UPGRADED WINDOWS TO MATCH THE
 EXISTING DESIGN, EXCEPT WHERE INDICATED TO BE
 BRICKED IN.

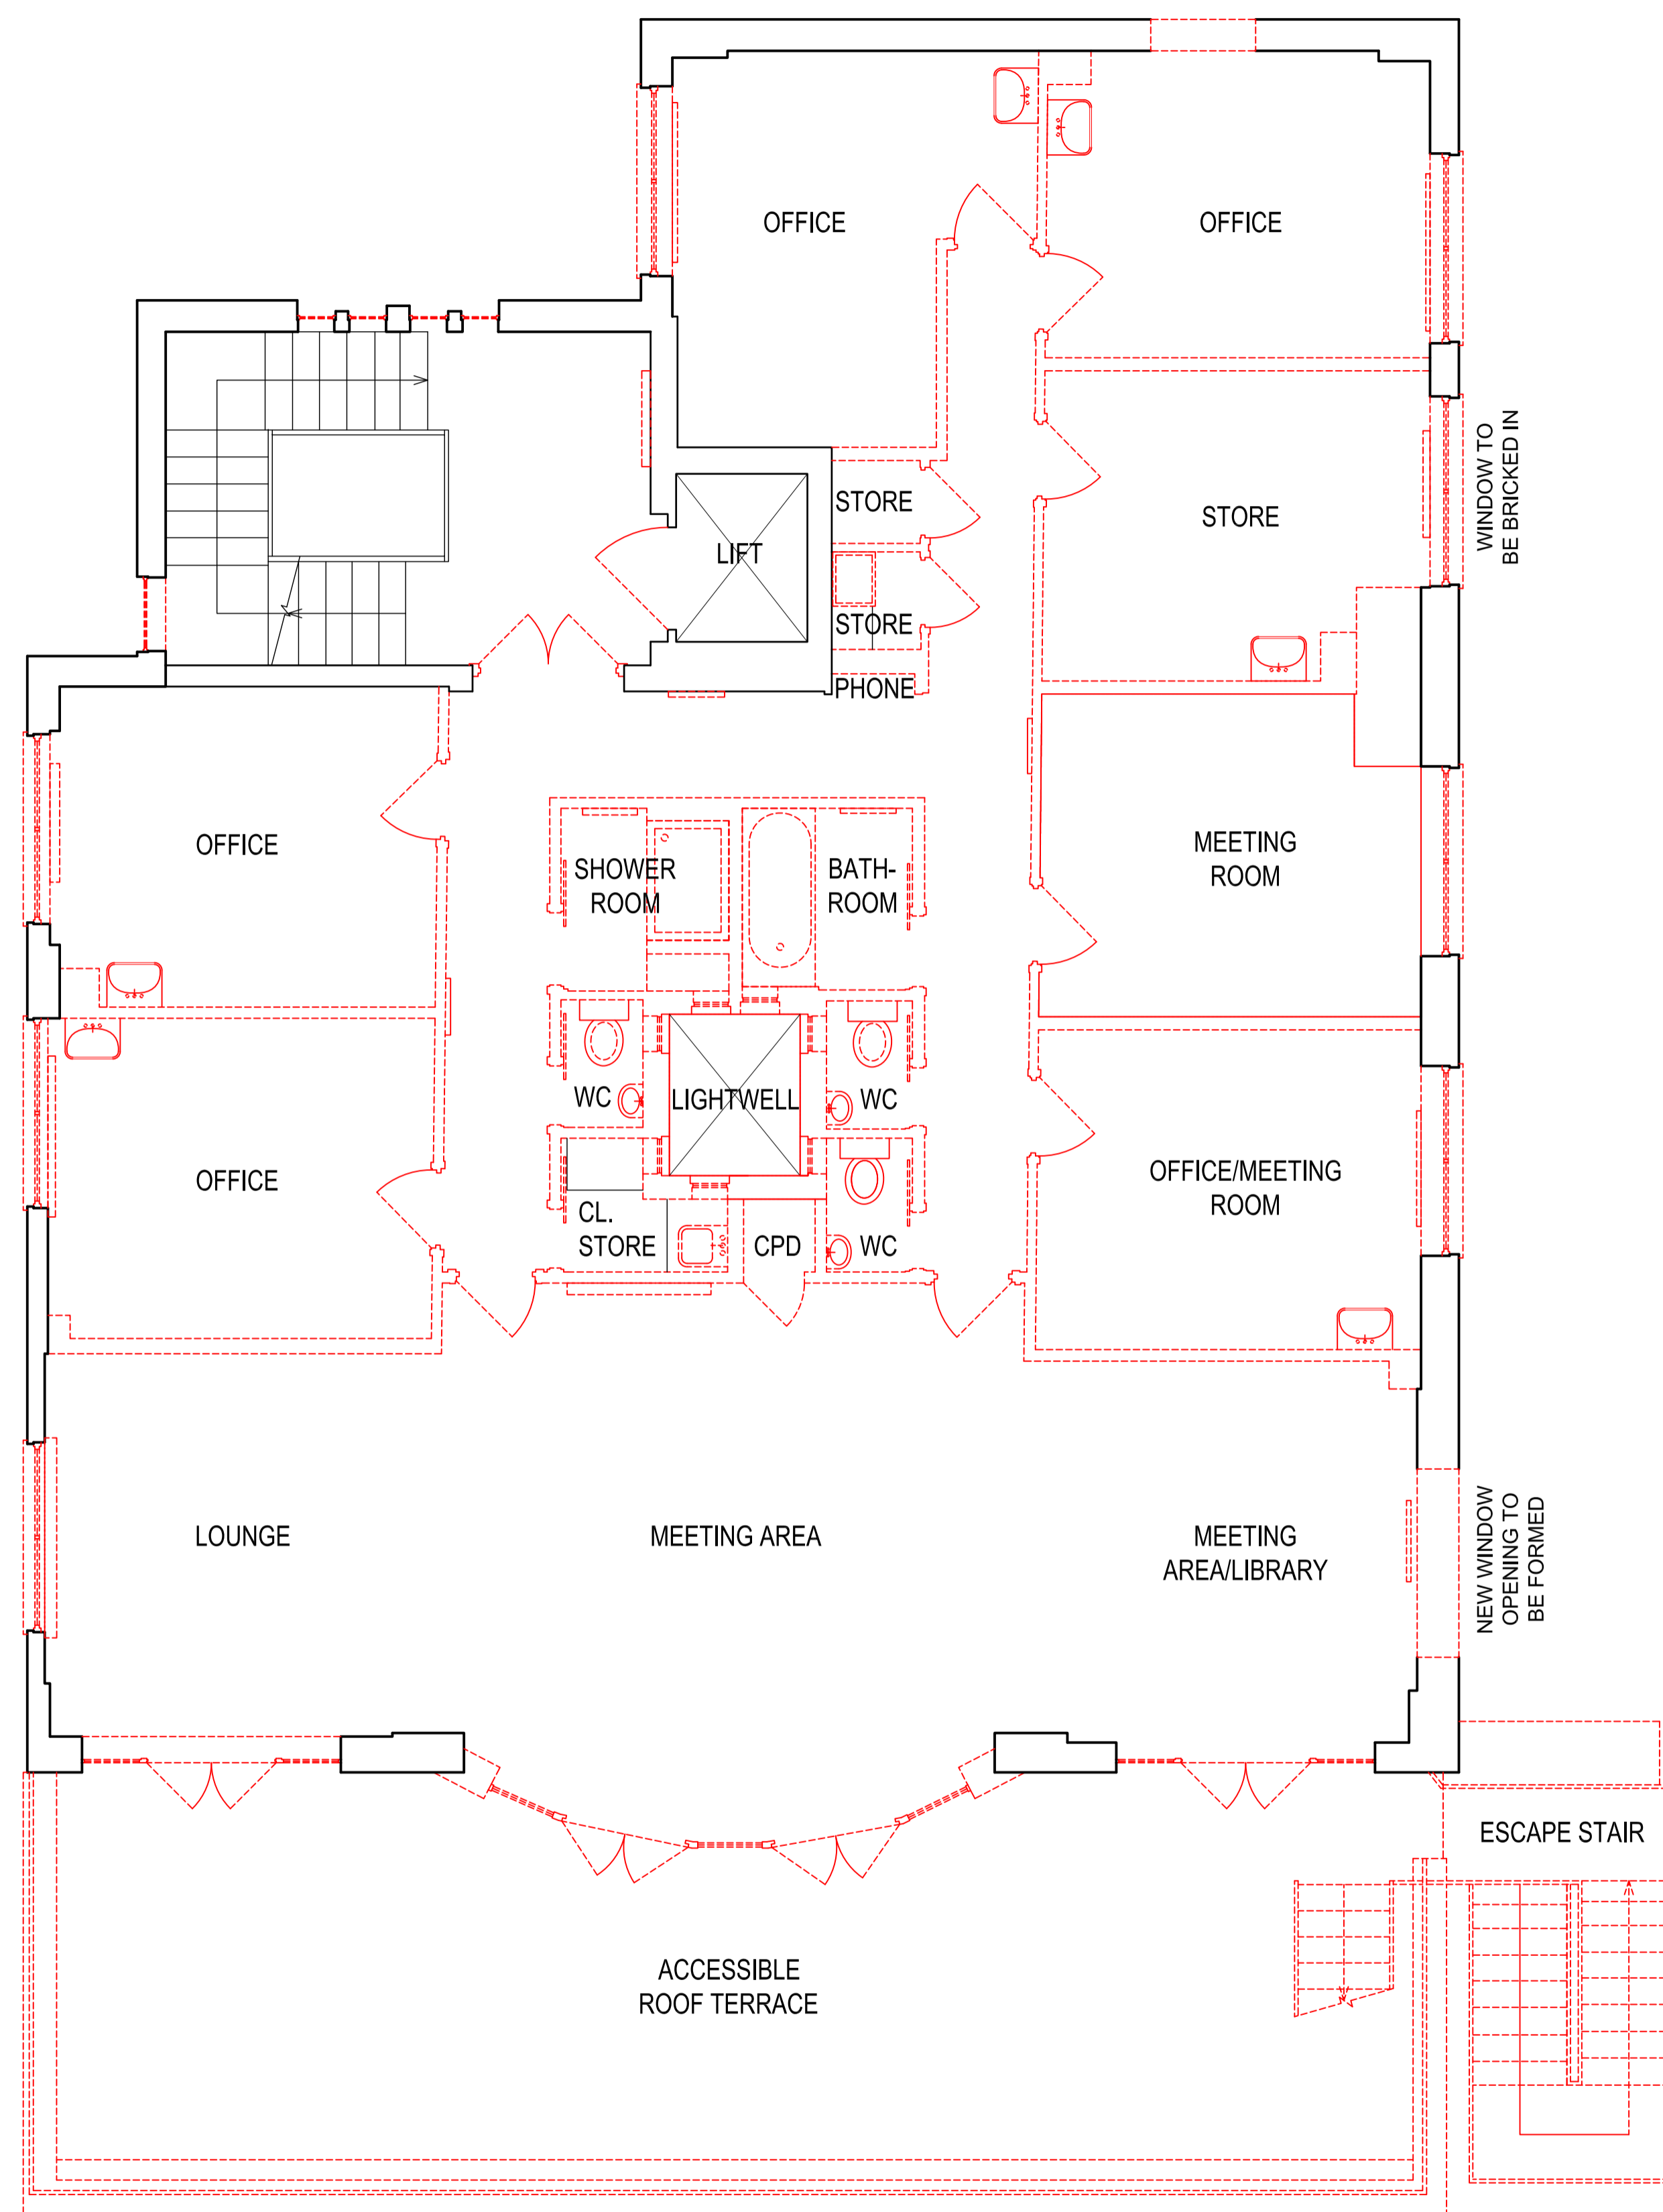

01 DEMOLITION DRAWING: SECOND FLOOR PLAN

GA-153 1:50

REV	DATE	DESCRIPTION	DRN	CHK
P02	17.11.17	ISSUED FOR PLANNING	BC	BC
P01	05.10.17	INITIAL ISSUE	BC	BC

**connected
 architecture**



CLIENT
 Sisters Faithful Companions Of Jesus
 PROJECT
 St Aloysius Convent Refurbishment

DRAWING TITLE
 Demolition Drawing
 Existing Second Floor Plan


SCALE 1:500A1 / 1:1000A3 A1 SHEET

STATUS
 PRELIMINARY

DRAWING NO
0001-GA-153 REV
P02

 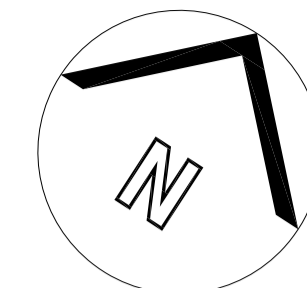

NOTES
 RED DASHED LINES INDICATED ITEMS TO BE DEMOLISHED
 OR NEW OPENINGS IN EXISTING WALLS.
 ALL EXISTING WINDOWS TO BE REMOVED AND REPLACED
 WITH THERMALLY UPGRADED WINDOWS TO MATCH THE
 EXISTING DESIGN, EXCEPT WHERE INDICATED TO BE
 BRICKED IN.

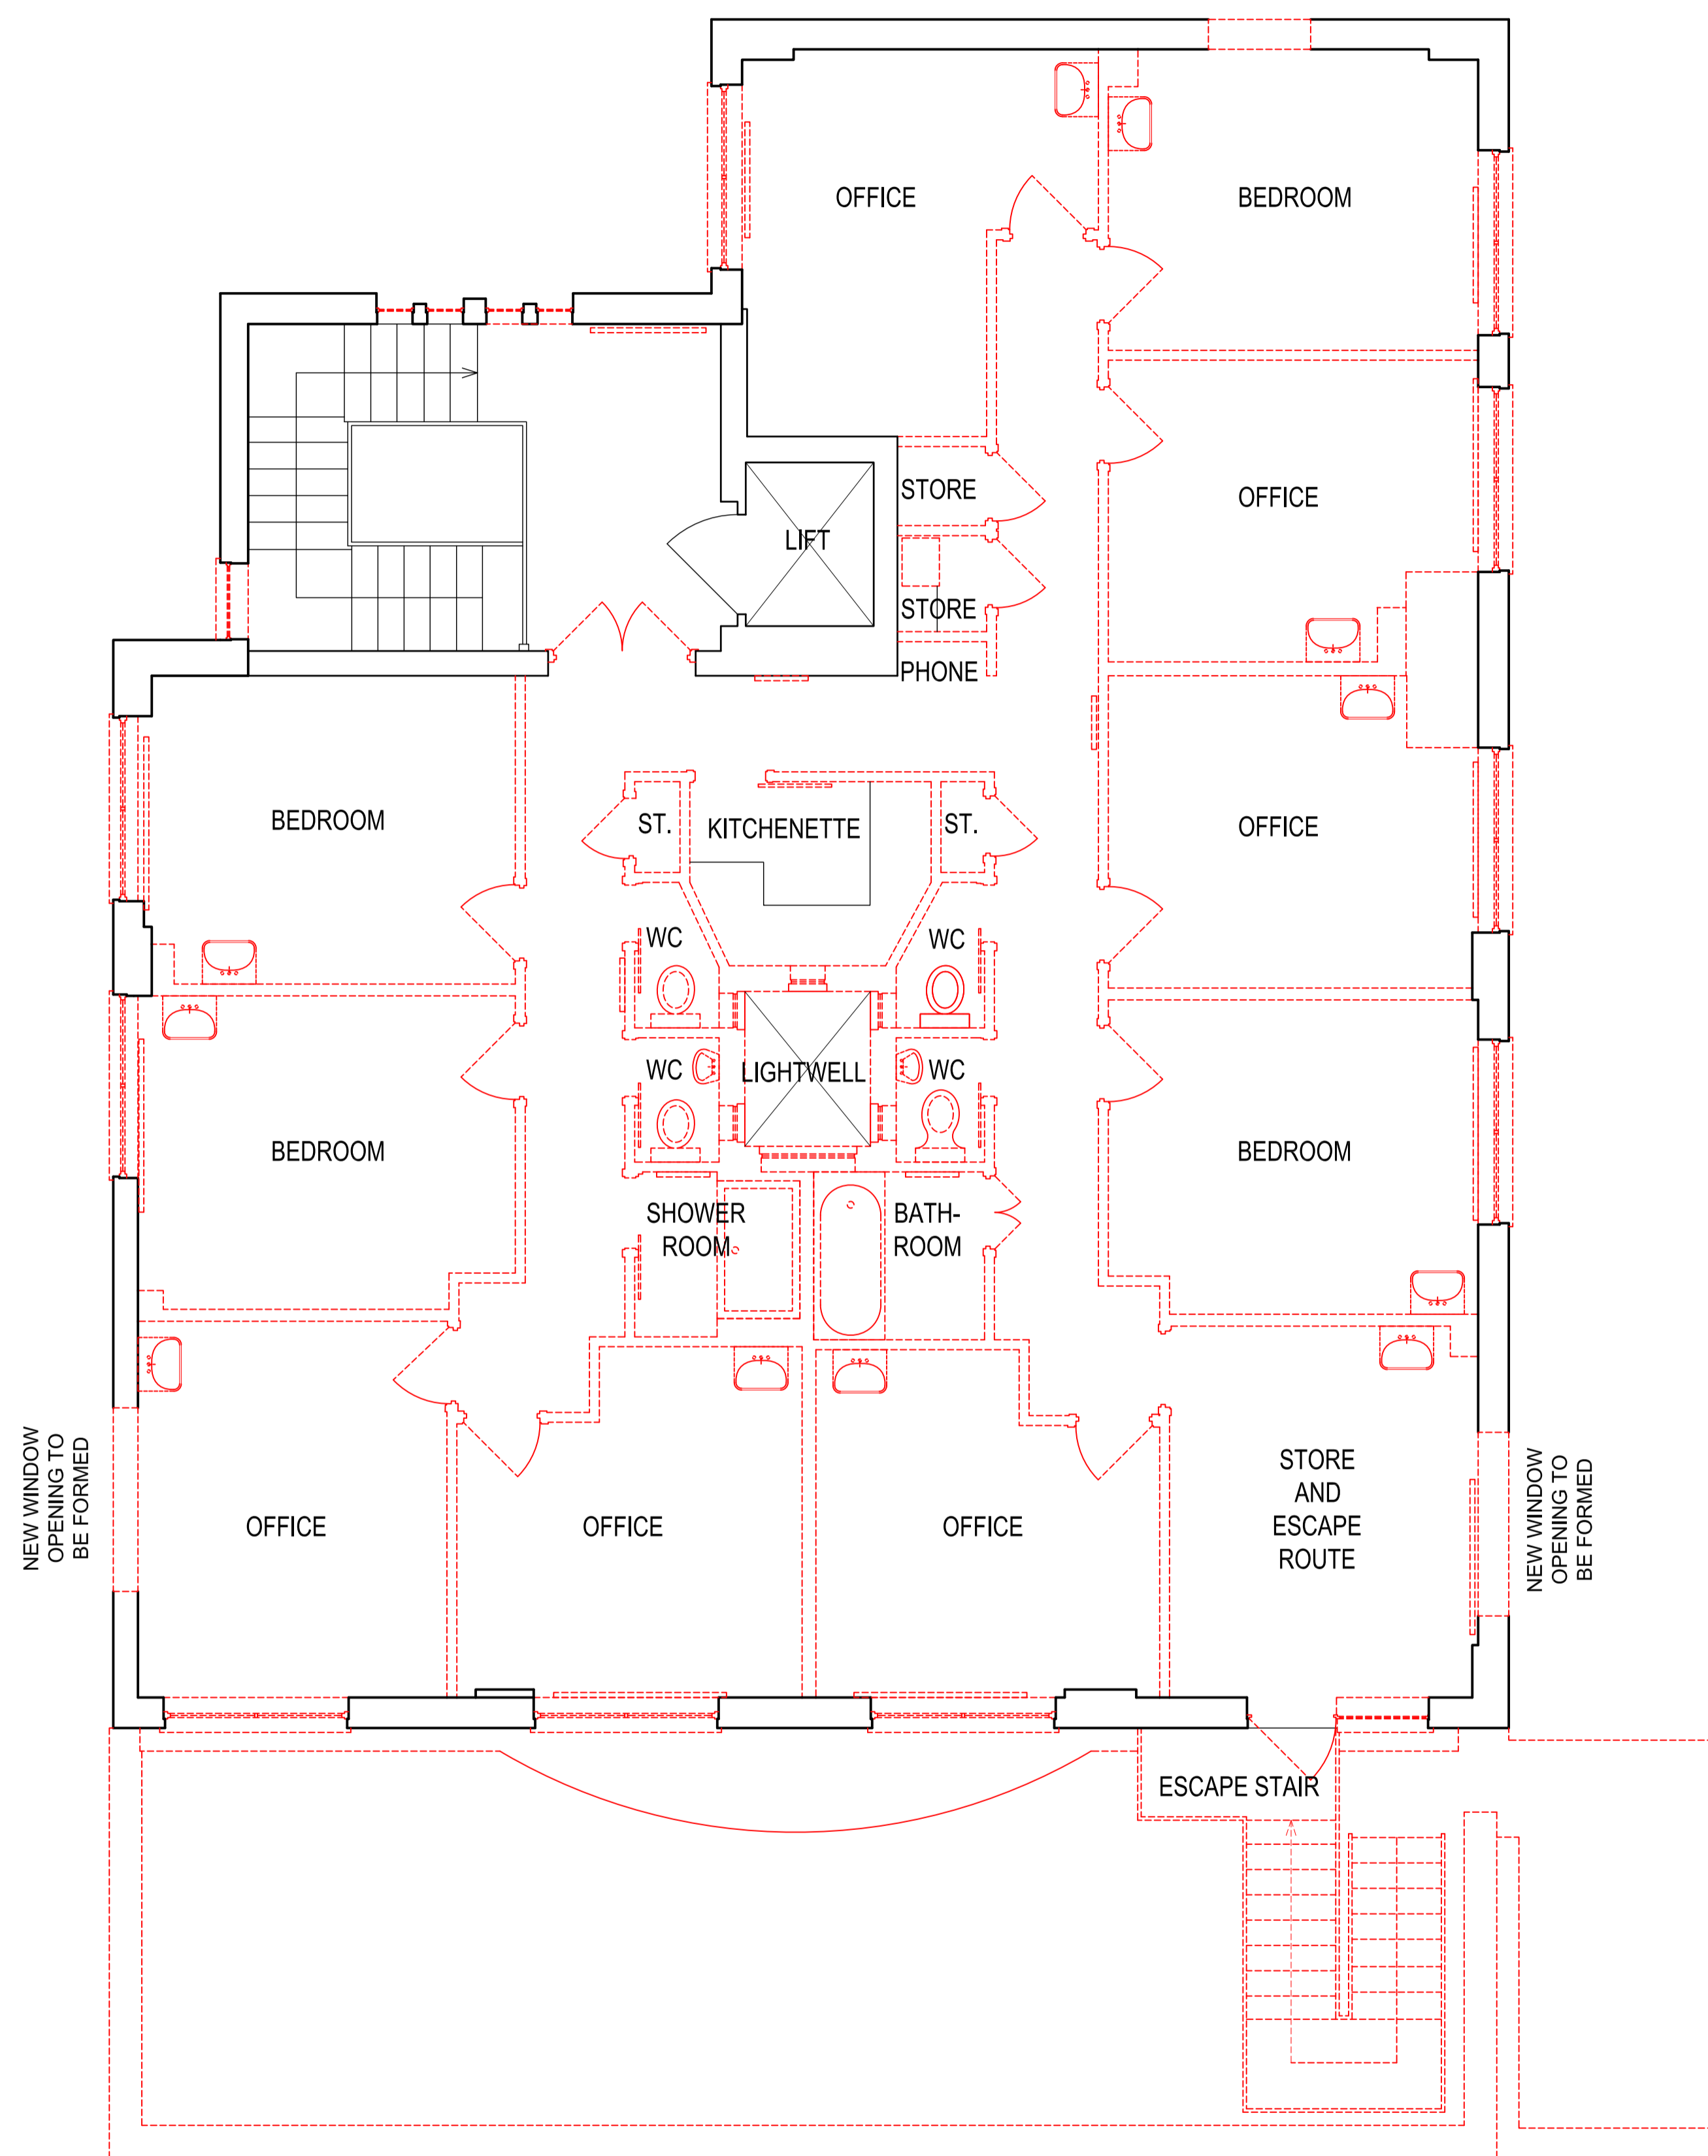

01 DEMOLITION DRAWING: THIRD FLOOR
 GA-154 1:50

PO1	17.11.17	ISSUED FOR PLANNING	BC	BC
PO2	05.10.17	INITIAL ISSUE	BC	BC
REV	DATE	DESCRIPTION	DRN	CHK

connected architecture

CLIENT
 Sisters Faithful Companions Of Jesus
 PROJECT
 St Aloysius Convent Refurbishment


DRAWING TITLE
 Demolition Drawing
 Existing Third Floor Plan

SCALE 1:500A1 / 1:1000A3 A1 SHEET




STATUS
 PRELIMINARY

DRAWING NO
 0001-GA-154 P02


ALL DIMENSIONS MUST BE CHECKED ON SITE
INFORM THE ARCHITECT OF ANY DISCREPANCIES PRIOR TO CONSTRUCTION

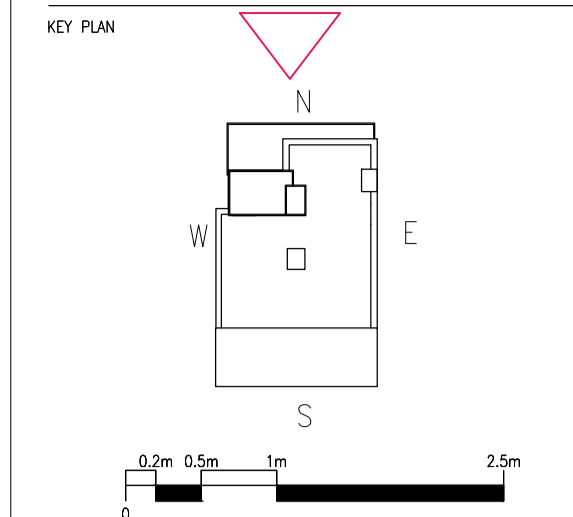

NOTES

  - Legend
-  To be Demolished and existing windows to be replaced.
 -  Window to be bricked in.
 -  New window opening.

Maria Fidelis Catholic School
(Building due to be demolished 2018
as per approved application:
2016/3476/P)

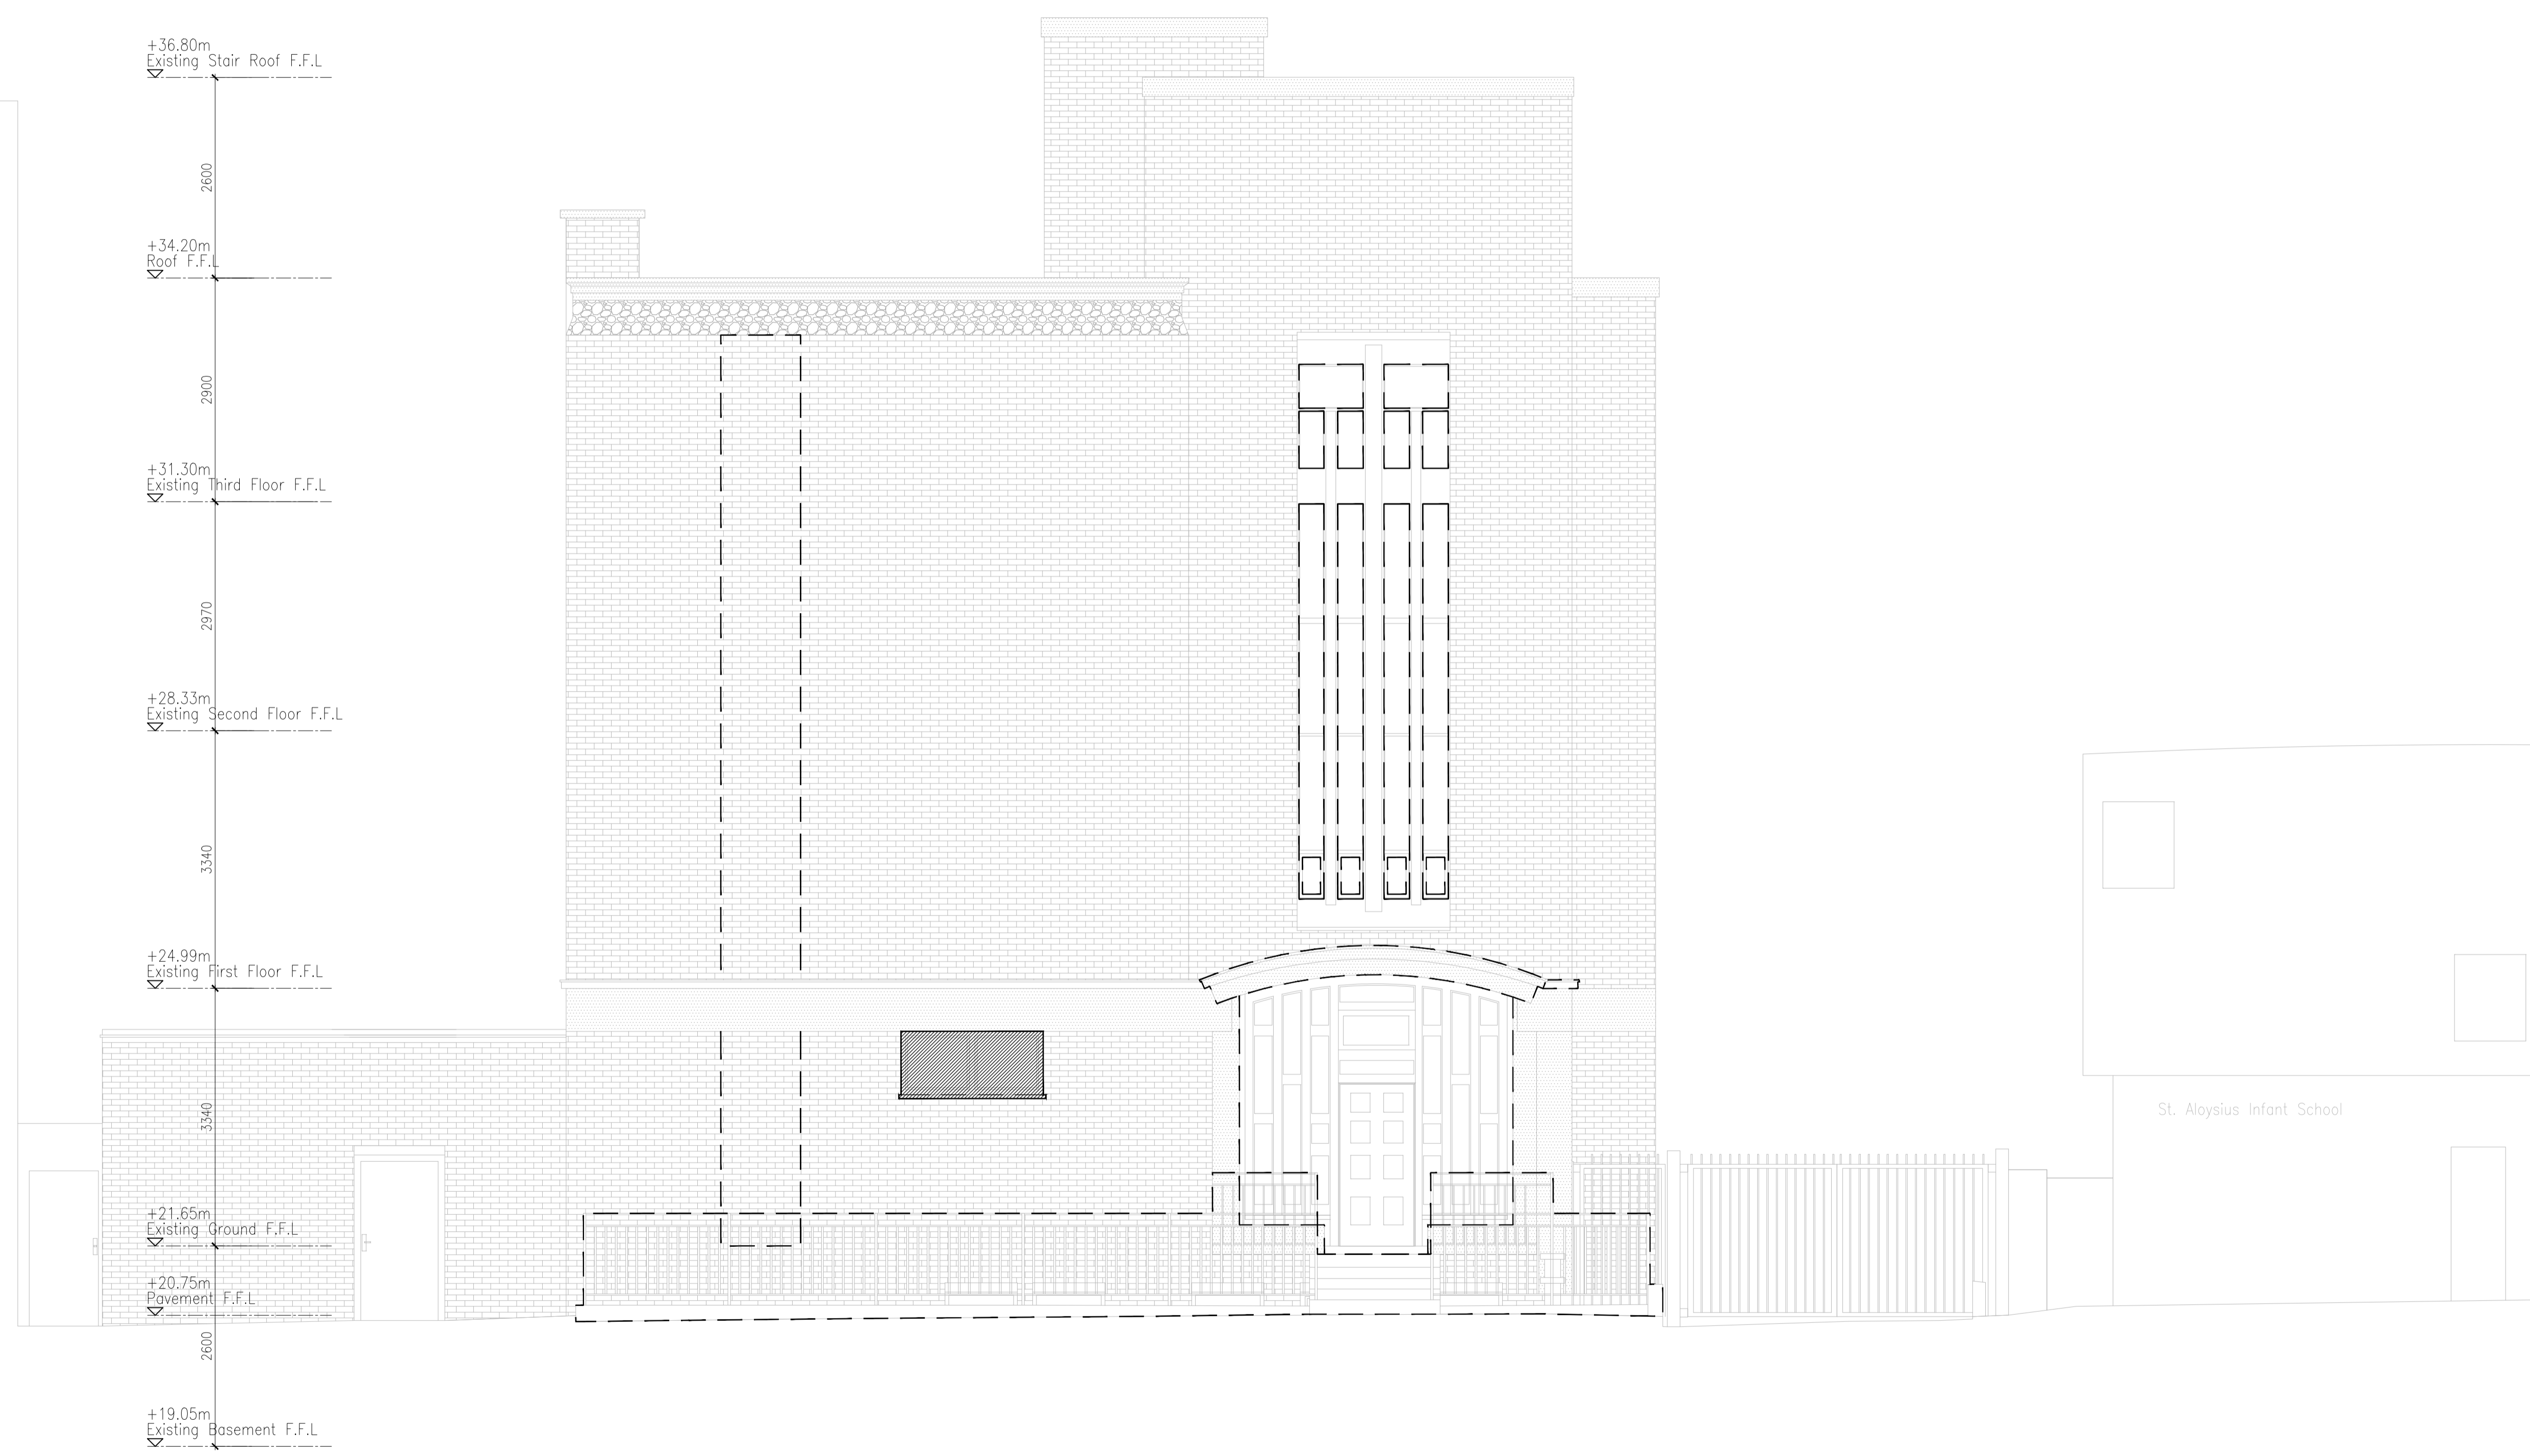


+36.80m
Existing Stair Roof F.F.L
2600
+34.20m
Roof F.F.L
2900
+31.30m
Existing Third Floor F.F.L
2970
+28.33m
Existing Second Floor F.F.L
3340
+24.99m
Existing First Floor F.F.L
3340
+21.65m
Existing Ground F.F.L
+20.75m
Pavement F.F.L
2600
+19.05m
Existing Basement F.F.L

St. Aloysius Infant School

01 EXISTING NORTH ELEVATION
EL-104 1:50


P01 17/11/17 ISSUED FOR PLANNING. JC
REV DATE DESCRIPTION DRN CHK
connected architecture
CLIENT Sisters Faithful Companions Of Jesus
PROJECT St Aloysius Convent
DRAWING TITLE Existing North Elevation Demolitions
SCALE 1:500A1 / 1:1000A3 A1 SHEET
STATUS PLANNING
DRAWING NO 0001-EL-104 REV P01
© 2017 Connected Architecture Limited. all rights reserved

ALL DIMENSIONS MUST BE CHECKED ON SITE
INFORM THE ARCHITECT OF ANY DISCREPANCIES PRIOR TO CONSTRUCTION

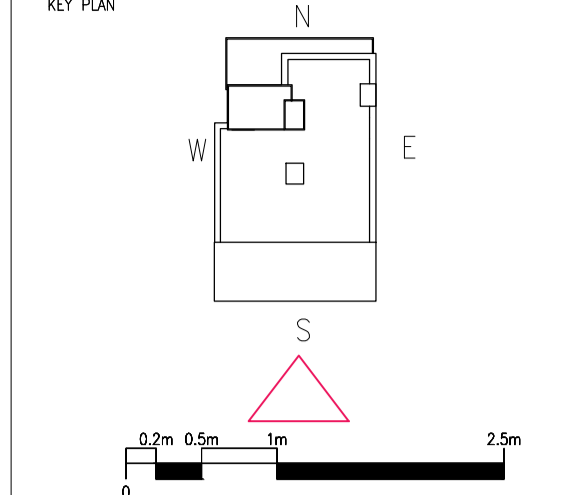

NOTES

- Legend
- To be Demolished and existing windows to be replaced.
 - Window to be bricked in.
 - New window opening.

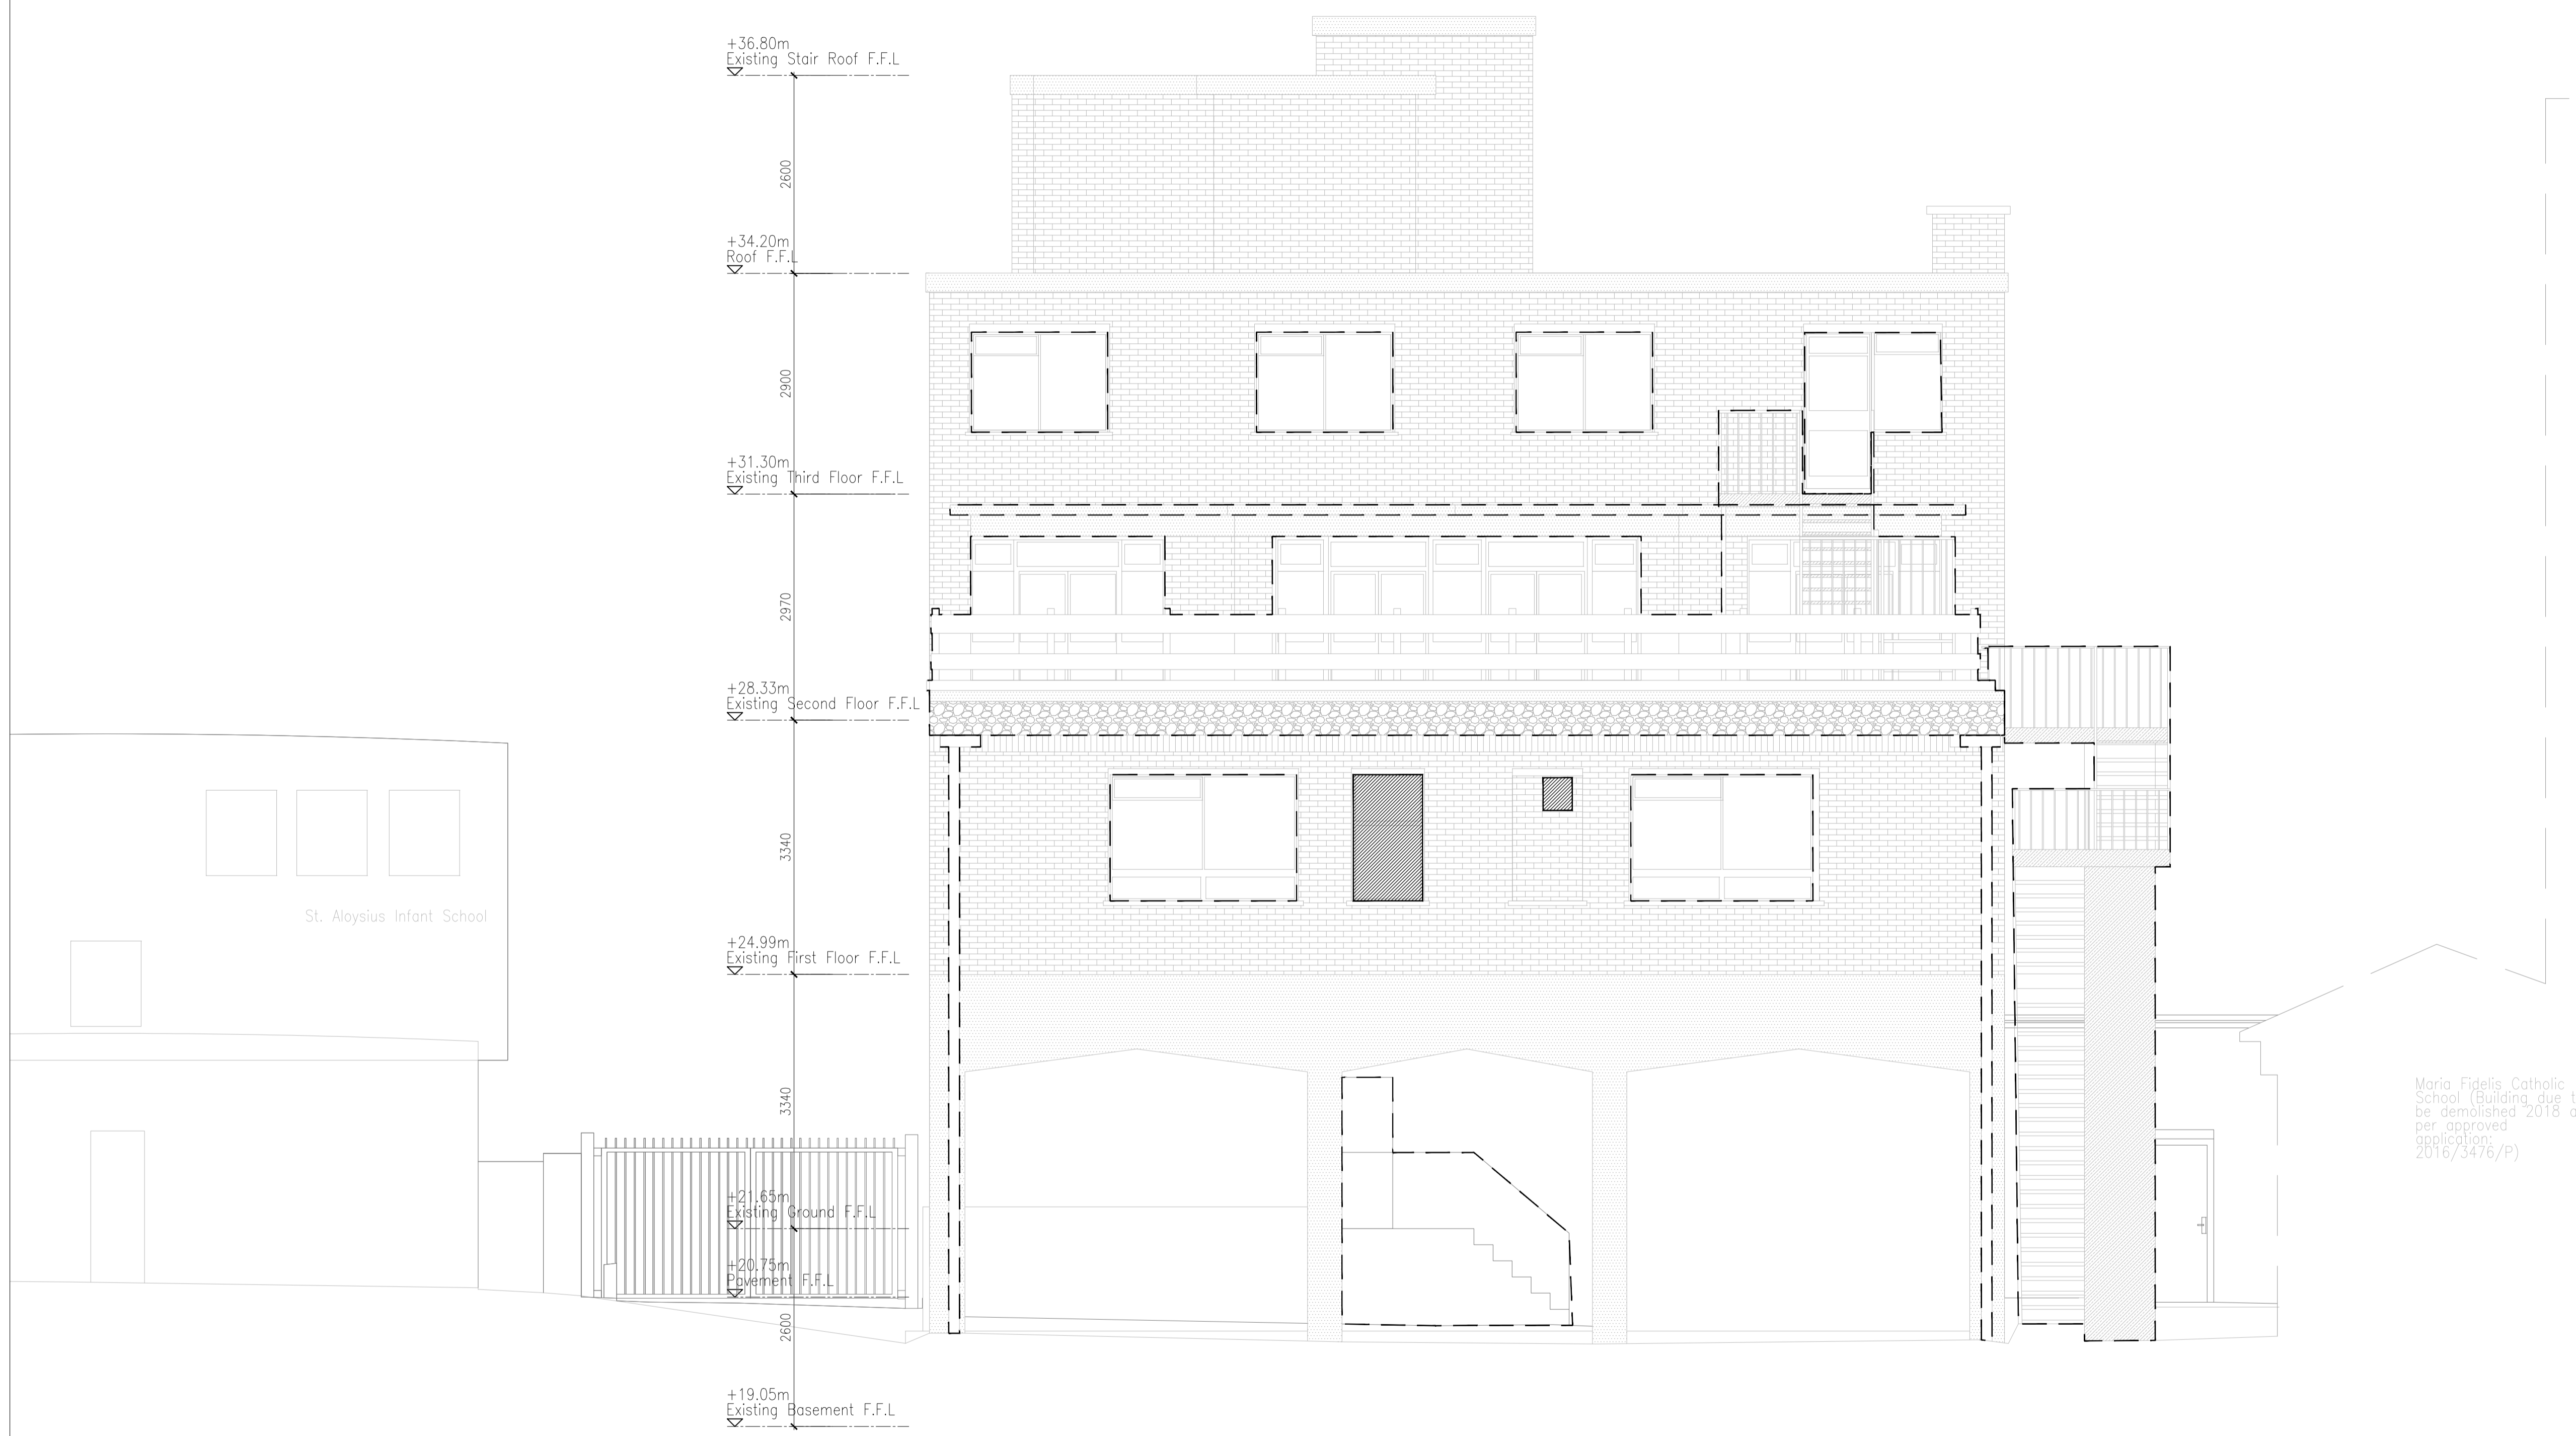

Xref C:\Users\brwn\Desktop\Projects\0001 St Aloysius Convent\CAD\Model\Elev\0001-sc-LEVELS Planning.dwg

01 EXISTING SOUTH ELEVATION
EL-105 1:50

REV	DATE	DESCRIPTION	DRN	CHK
P01	17/11/17	ISSUED FOR PLANNING	JC	

connected architecture

CLIENT
Sisters Faithful Companions Of Jesus
PROJECT
St Aloysius Convent

DRAWING TITLE
Existing Section DD
Demolitions

SCALE 1:500A1 / 1:1000A3 A1 SHEET


STATUS
PLANNING

DRAWING NO
0001-EL-105

REV
P01


© 2017 Connected Architecture Limited. All rights reserved

ALL DIMENSIONS MUST BE CHECKED ON SITE
 INFORM THE ARCHITECT OF ANY DISCREPANCIES PRIOR TO CONSTRUCTION

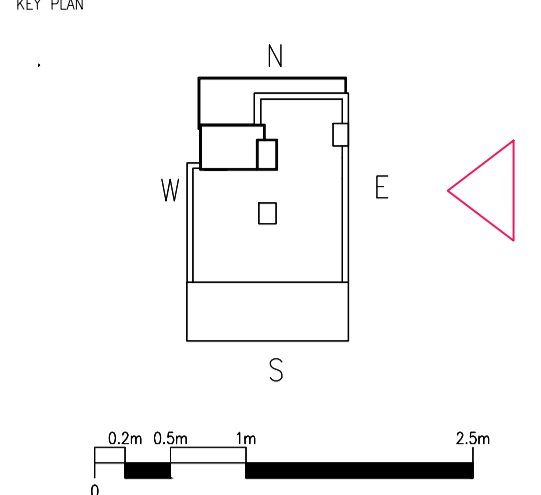

NOTES

- Legend
- To be Demolished and existing windows to be replaced.
 - Window to be bricked in.
 - New window opening.

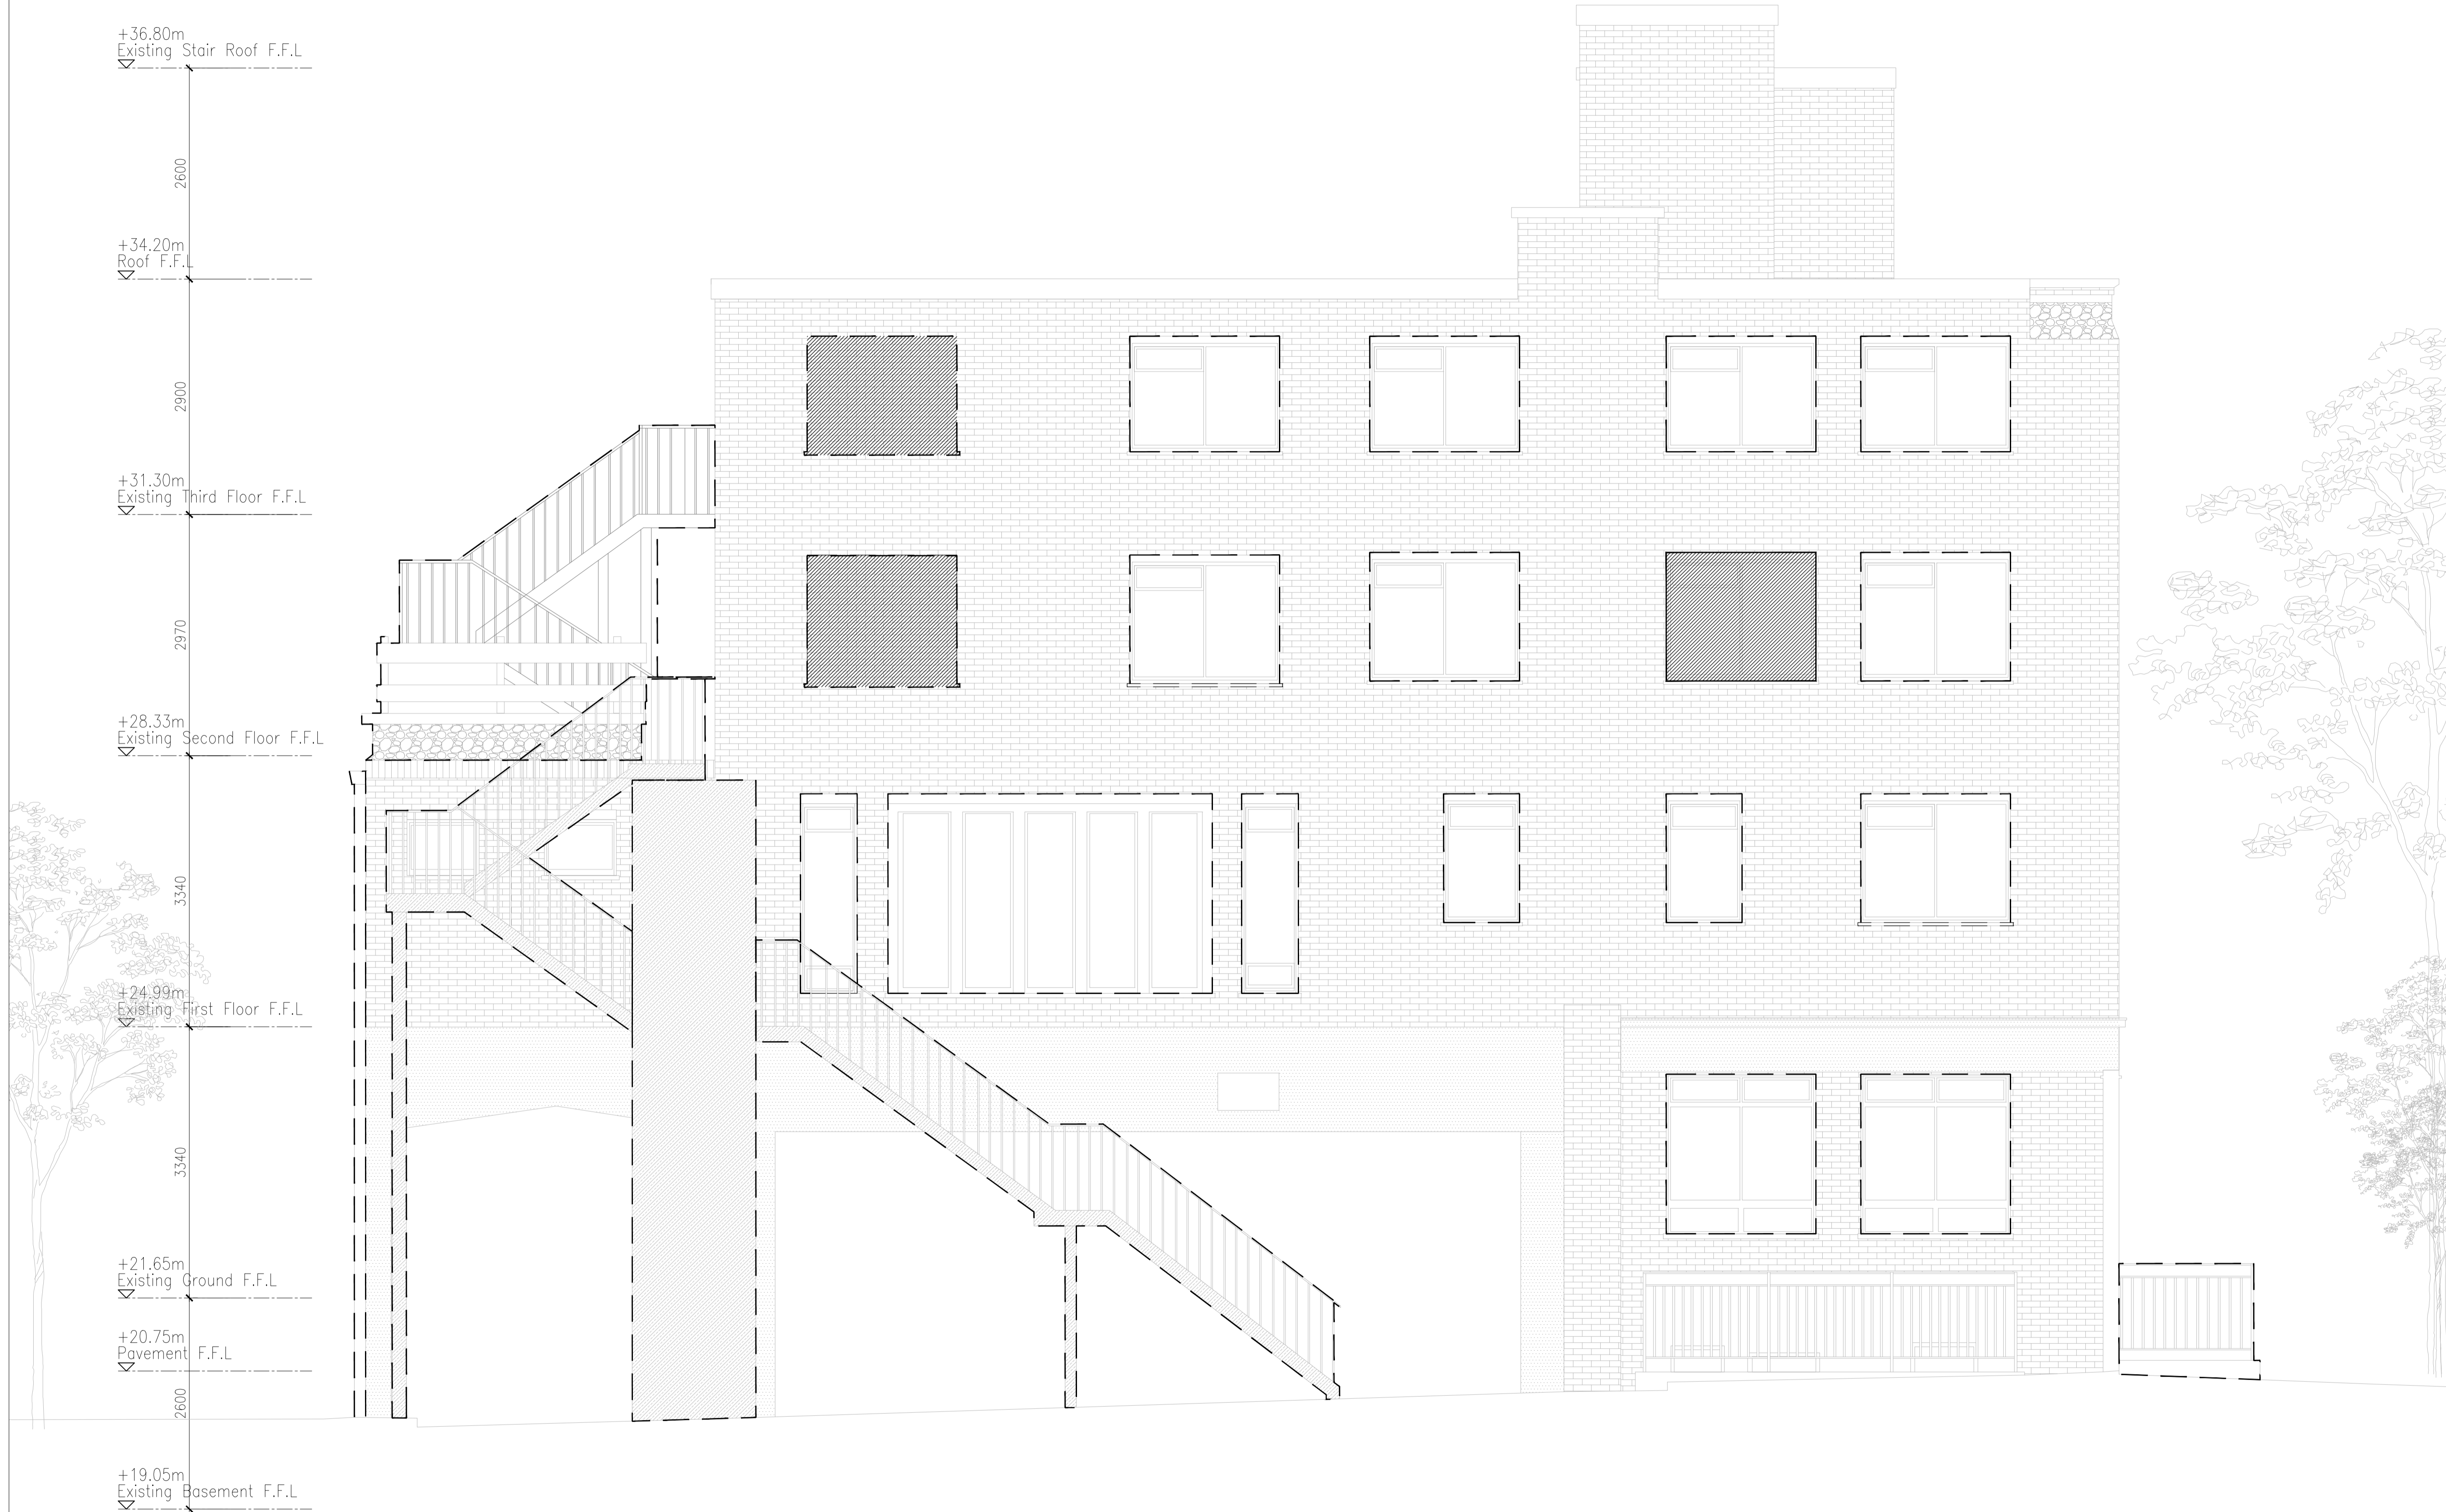

01 EXISTING EAST ELEVATION

EL-106 1:50

REV	DATE	DESCRIPTION	DRN	CHK
P01	17/11/17	ISSUED FOR PLANNING	JC	

connected architecture

CLIENT
 Sisters Faithful Companions Of Jesus

PROJECT
 St Aloysius Convent

DRAWING TITLE
 Existing East Elevation Demolitions

SCALE 1:500A1 / 1:1000A3 AT SHEET


STATUS
 PLANNING

DRAWING NO
 0001-EL-106




REV
 P01


© 2017 Connected Architecture Limited. all rights reserved

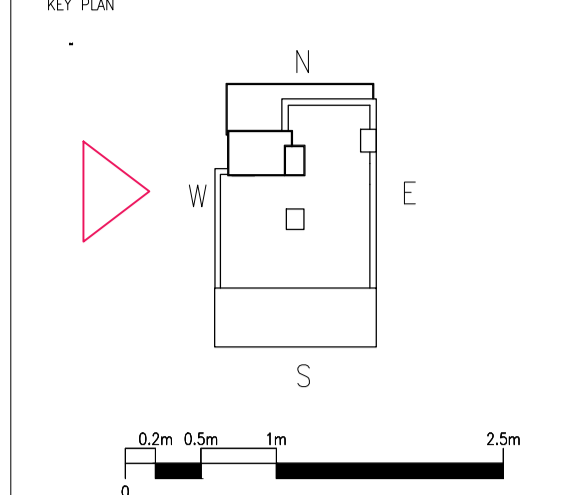ALL DIMENSIONS MUST BE CHECKED ON SITE
INFORM THE ARCHITECT OF ANY DISCREPANCIES PRIOR TO CONSTRUCTION



NOTES

- Legend
-  To be Demolished and existing windows to be replaced.
 -  Window to be bricked in.
 -  New window opening.

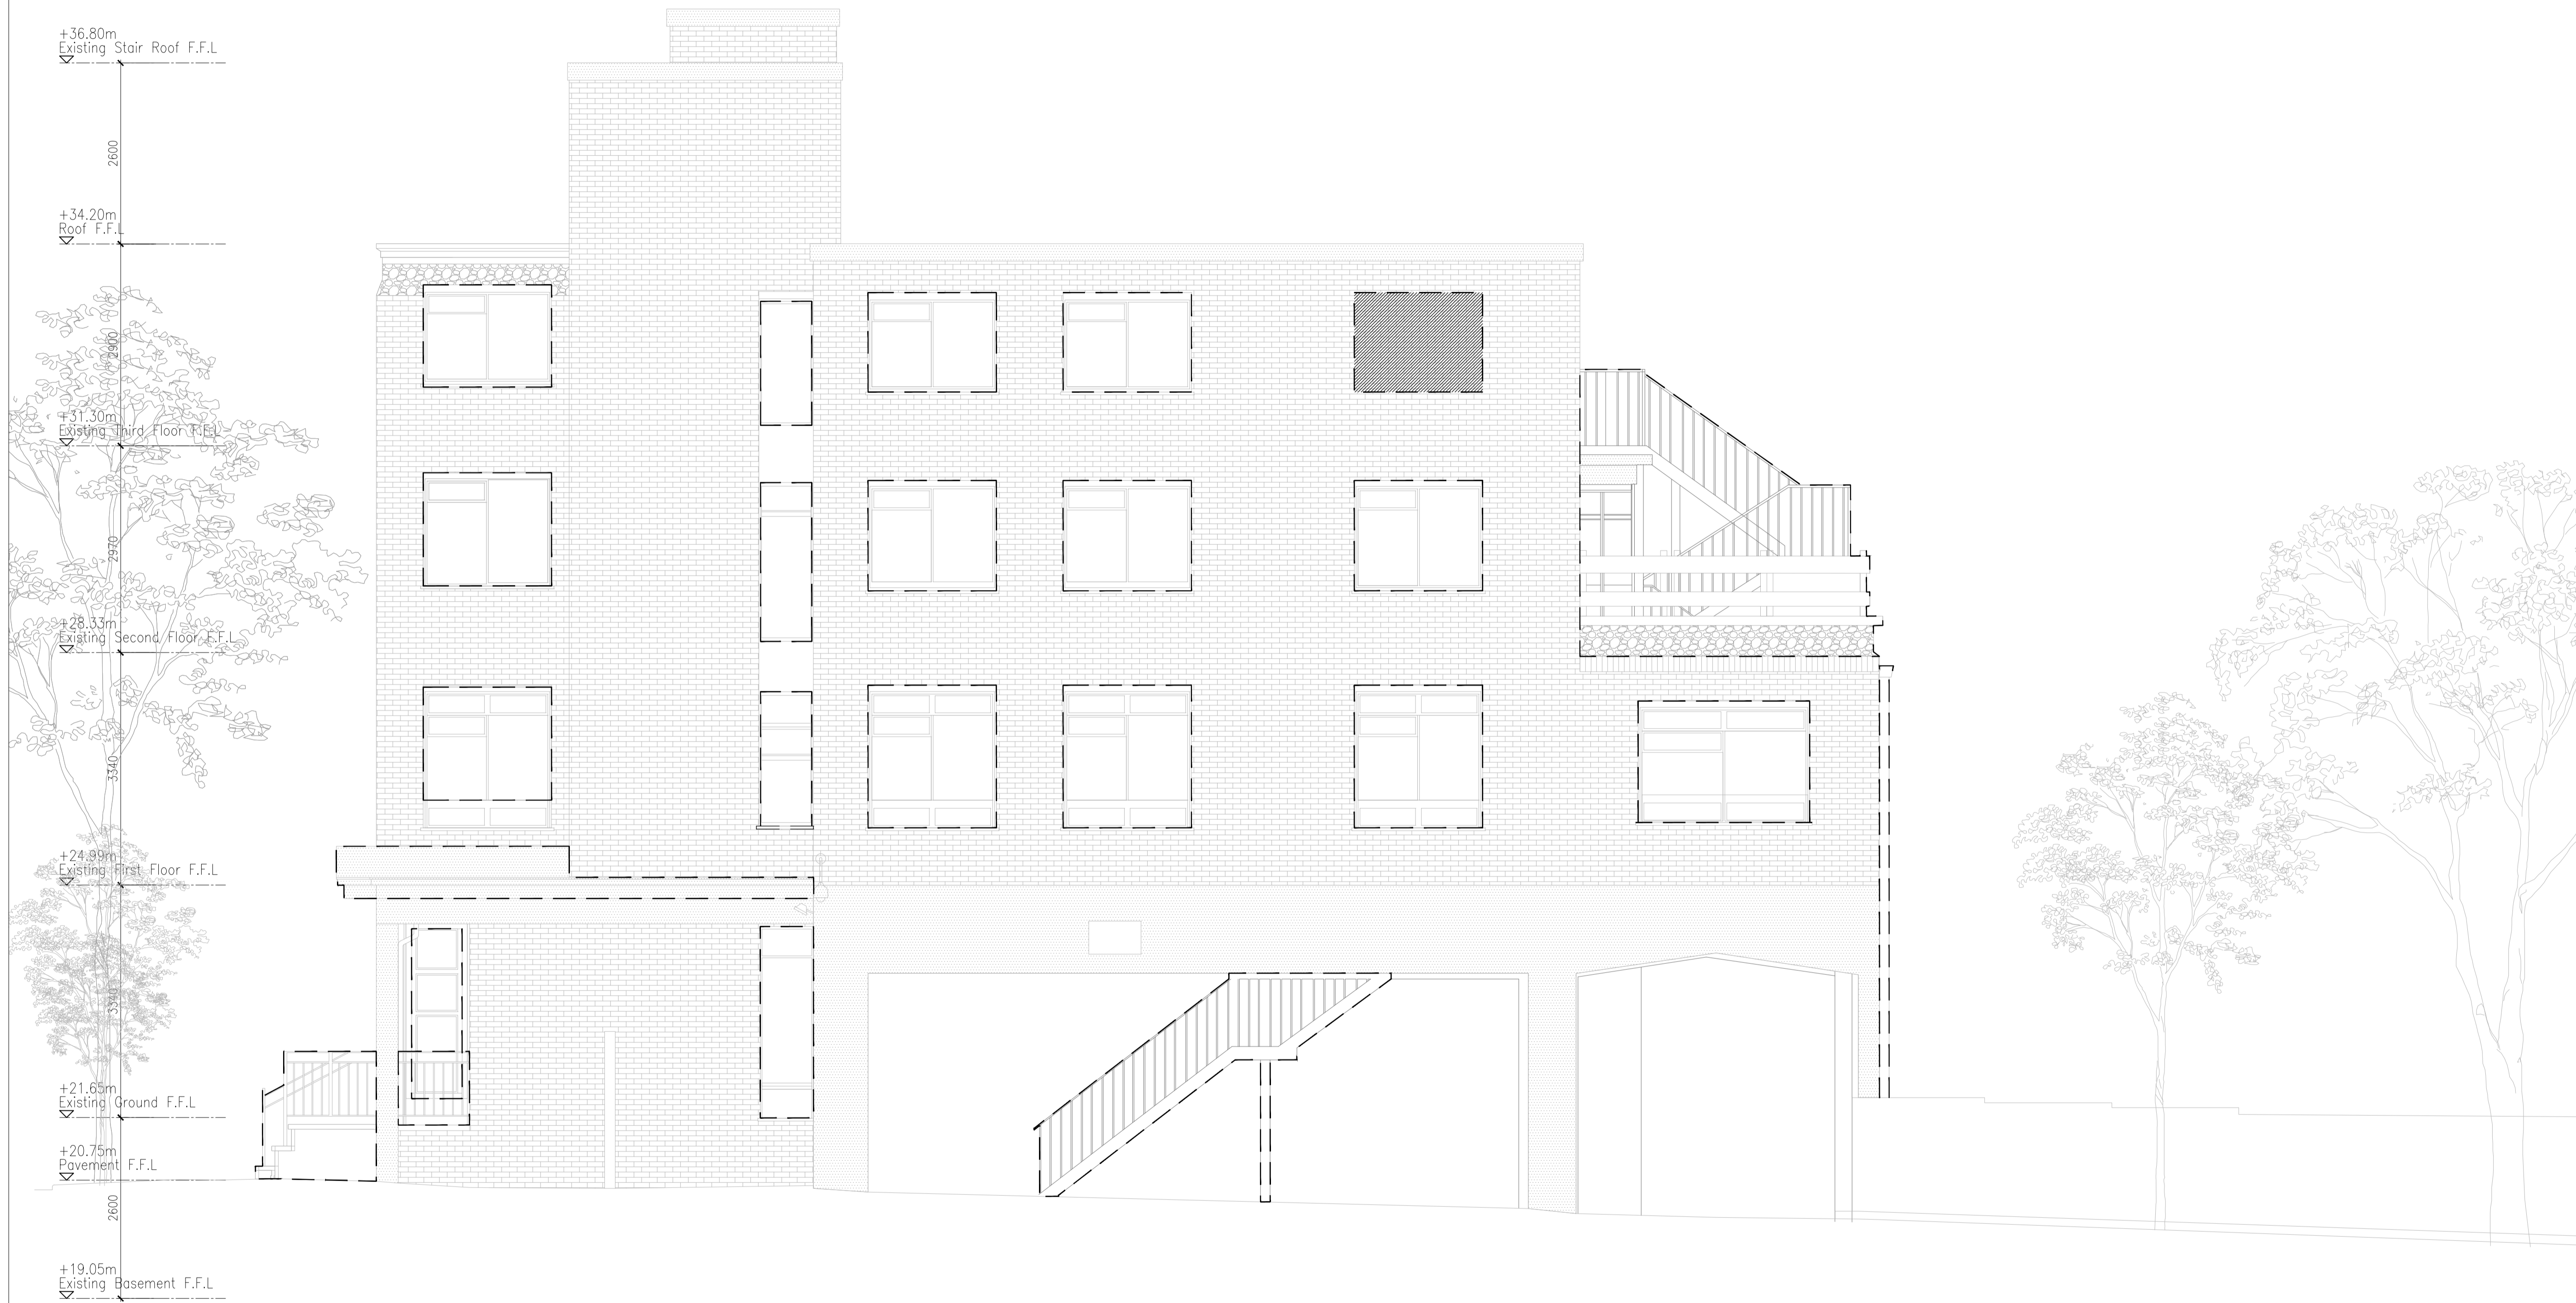

01 EXISTING WEST ELEVATION
EL-107 1:50

REV	DATE	DESCRIPTION	DRN	CHK
P01	17/11/17	ISSUED FOR PLANNING		JC

connected architecture

CLIENT
Sisters Faithful Companions Of Jesus
PROJECT
St Aloysius Convent

DRAWING TITLE
Existing West Elevation
Demolitions

SCALE 1:500A1 / 1:1000A3 A1 SHEET

STATUS
PLANNING

DRAWING NO
0001-EL-107

REV
P01

© 2017 Connected Architecture Limited. all rights reserved