

1 Proposed roof plan
Scale: 1:50

Amos Goldreich Studio 32
Architecture Bickerton House
25 Bickerton Road
London N19 5JT
T +44(0)207272 2532
E info@agarchitecture.net
www.agarchitecture.net

rev	date	initials	description
A	20.11.2017	MR	Amended height as requested by planning case officer

location


NOTES:

This drawing is issued for information only.

All dimensions to be checked on site and any discrepancies are to be raised with the drawing issuer for clarification. Dimensions are not to be scaled from this drawing. The information shown on this drawing is subject to measured surveys and structural engineer's designs.

No building work is to be carried out on the basis of this drawing, without the written consent of Amos Goldreich Architecture.

Print with page scaling set to none.

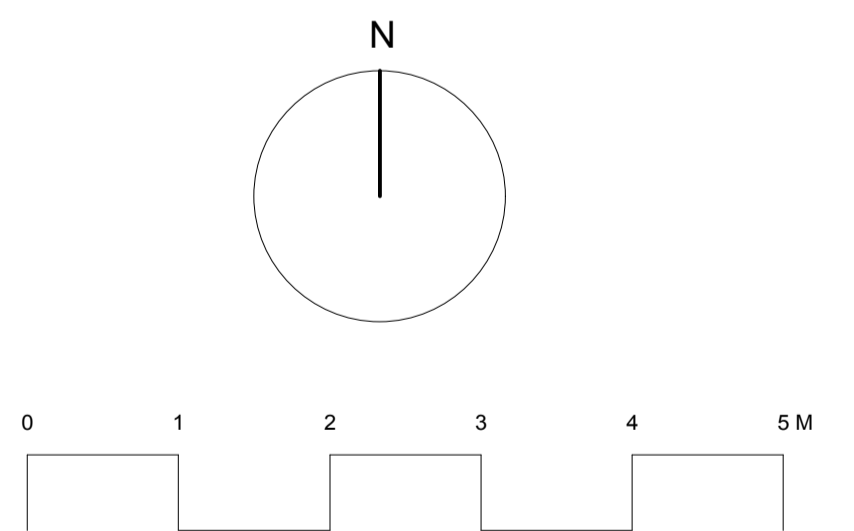

project
63 Hemstal Road

drawing title
Proposed roof plan

drawn	scale @ A1	status	
MR	1:50	Planning	
date	project number	drawing number	rev.
27.9.17	129	101	A