


1 Proposed west elevation  
Scale: 1:50

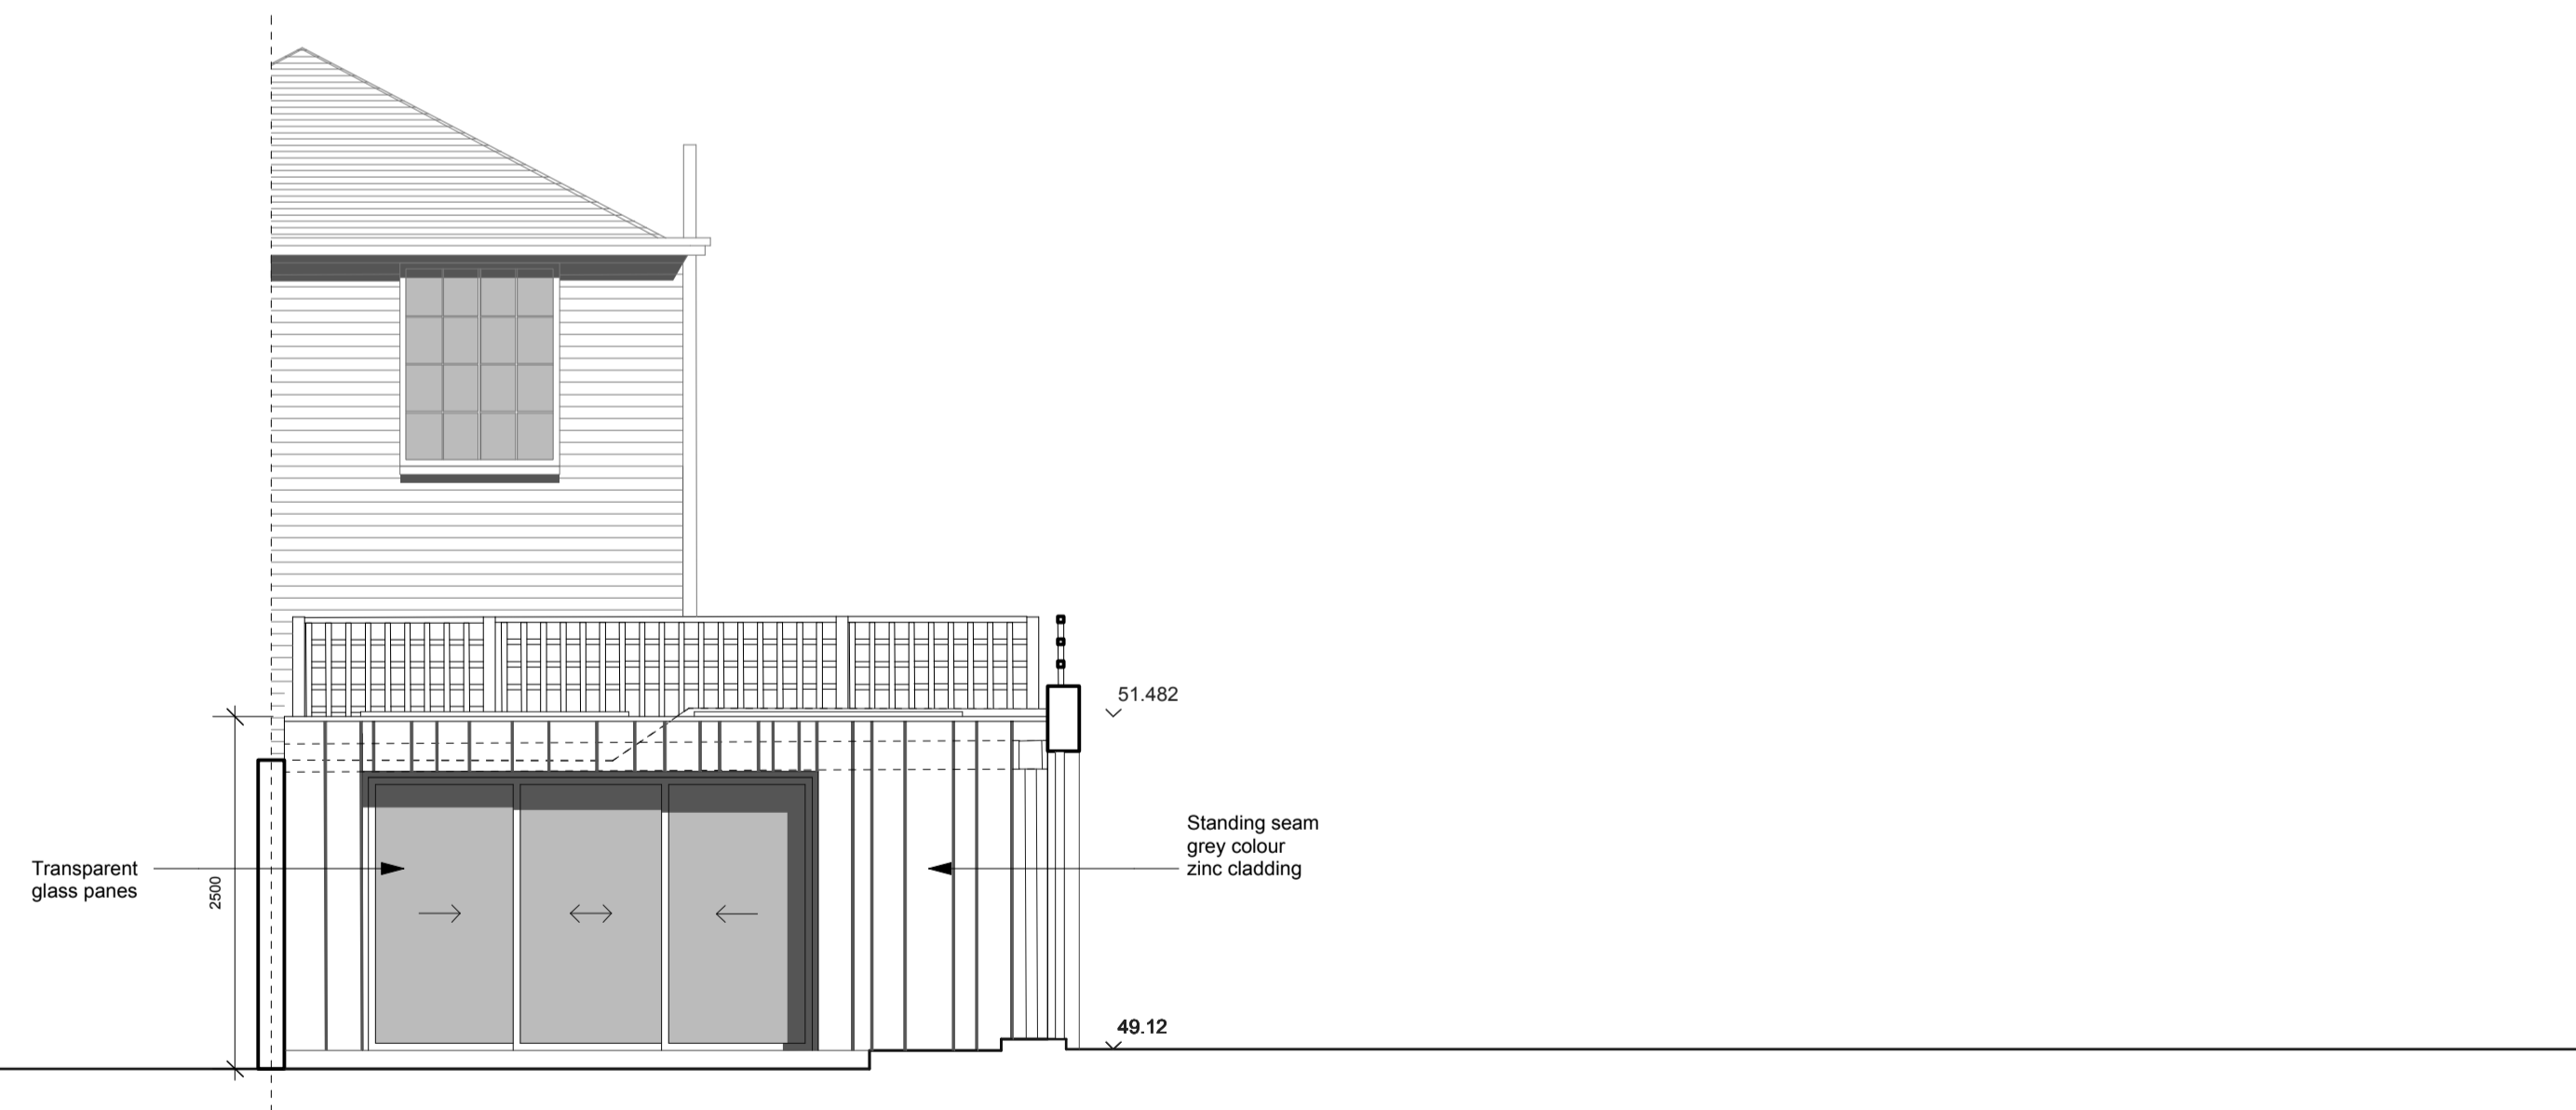

2 Proposed north elevation  
Scale: 1:50


NOTES:

This drawing is issued for information only.

All dimensions to be checked on site and any discrepancies are to be raised with the drawing issuer for clarification. Dimensions are not to be scaled from this drawing. The information shown on this drawing is subject to measured surveys and structural engineer's designs.

No building work is to be carried out on the basis of this drawing, without the written consent of Amos Goldreich Architecture.

Print with page scaling set to none.

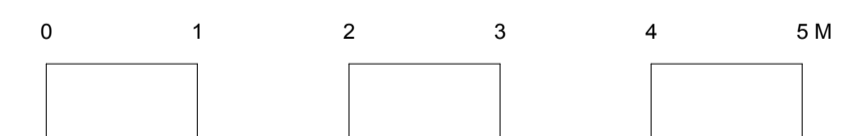

project

63 Hemstal Road

drawing title

Proposed elevations

drawn MR	scale @ A1 1:50	status Planning
date 29.06.17	drawing number 129	rev. A
project number 129	drawing number 201	