




FRONT ELEVATION

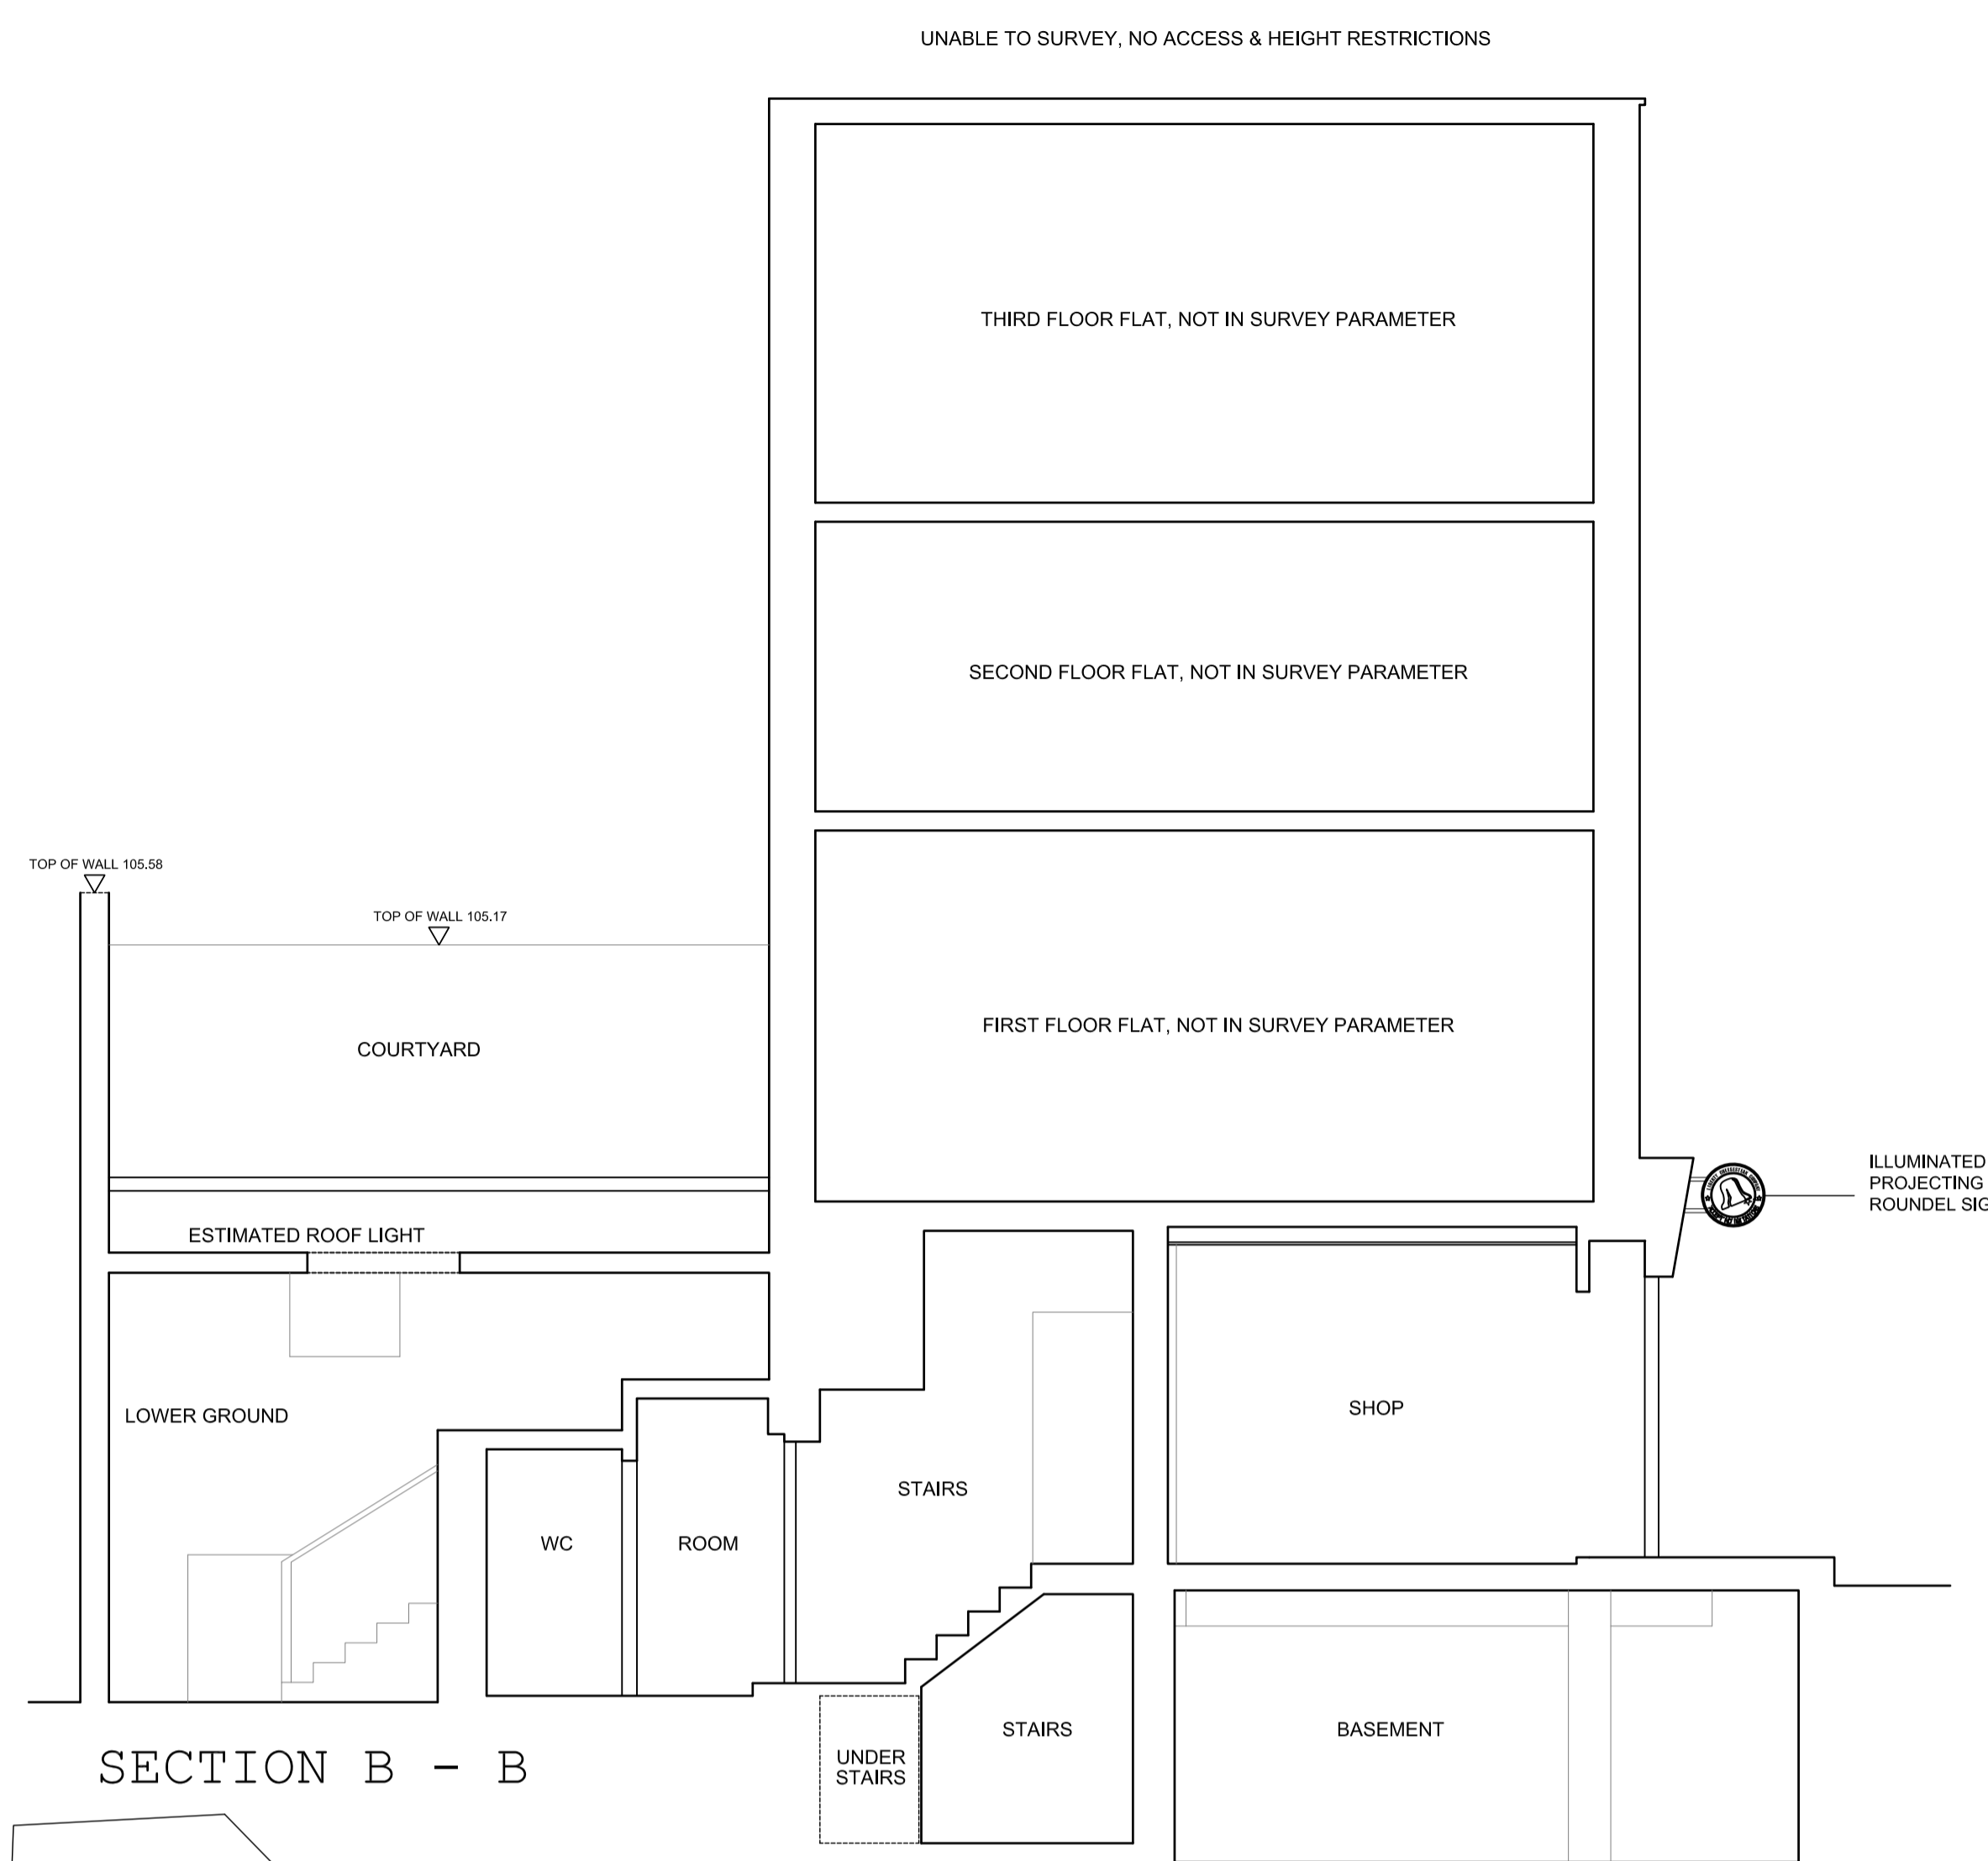

SECTION B - B

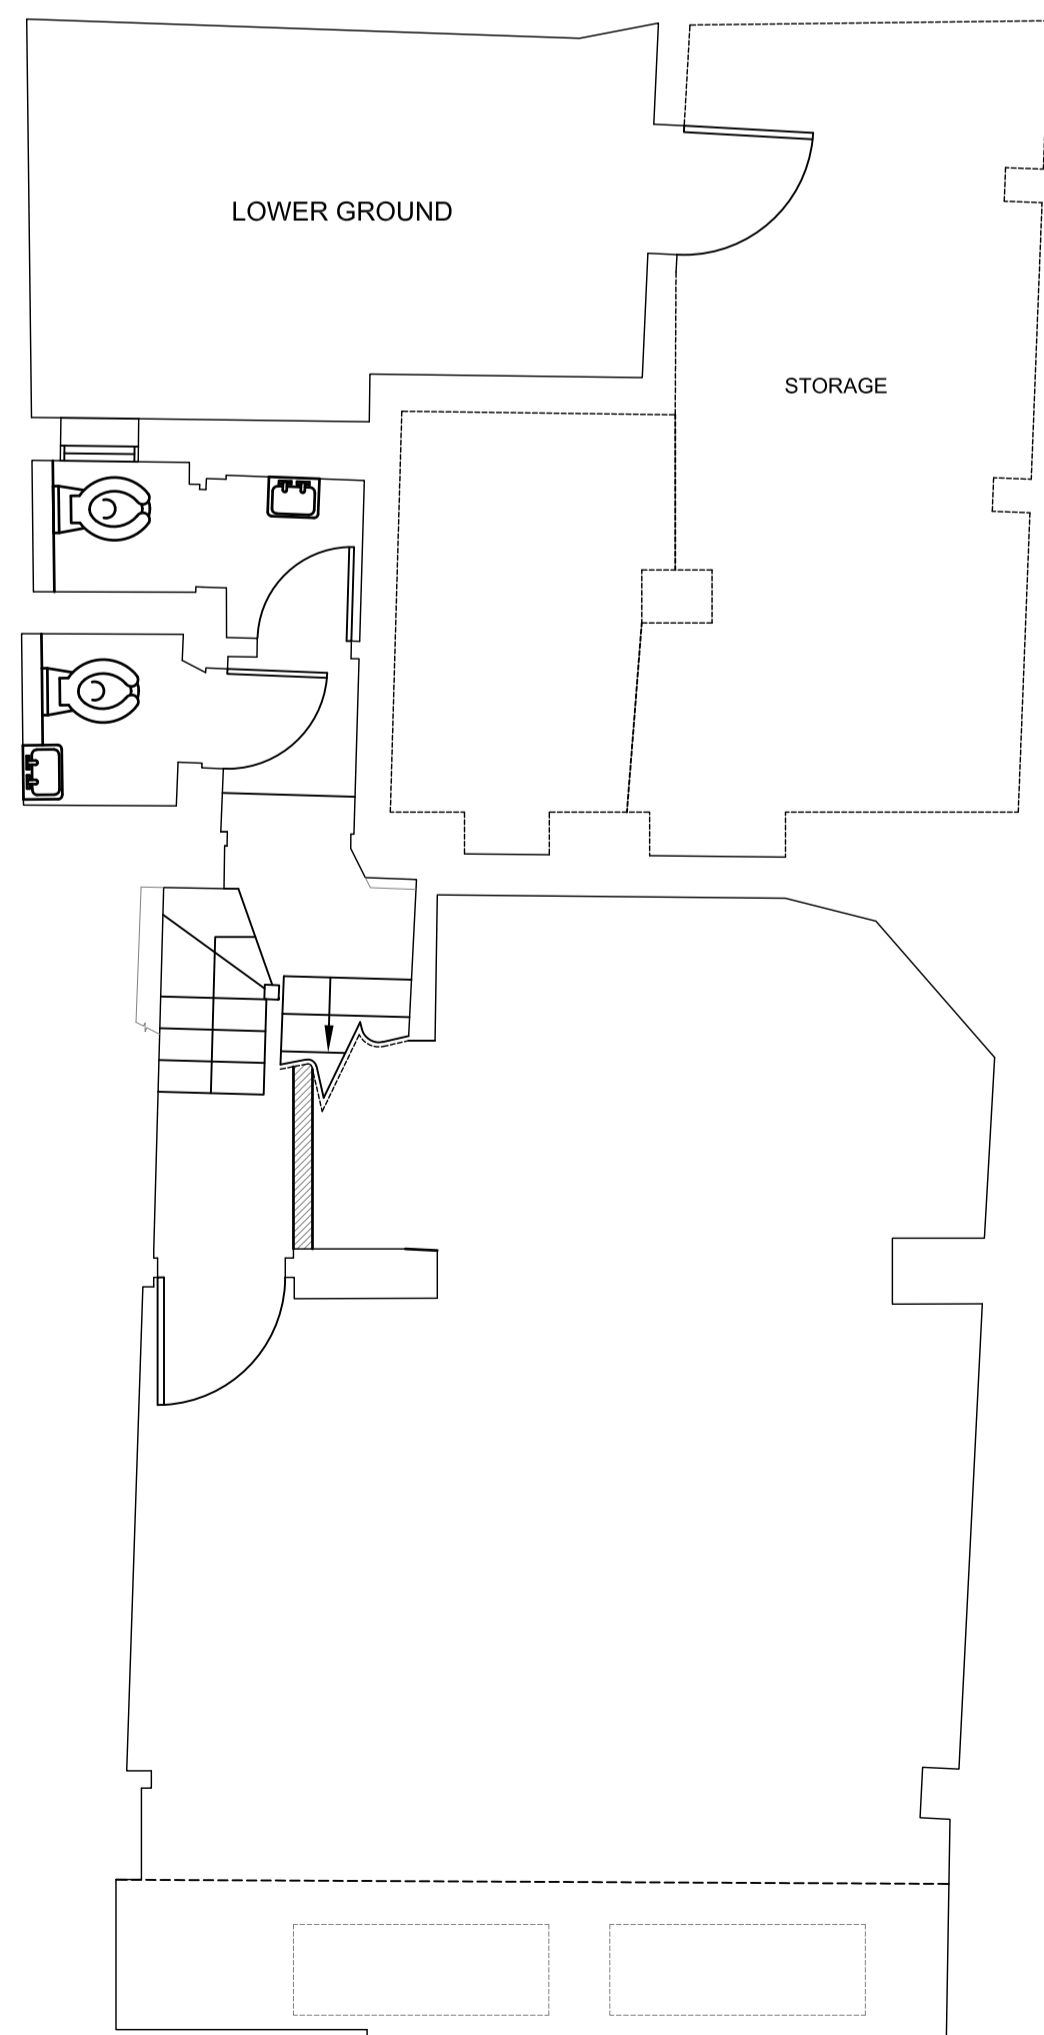


BASEMENT PLAN

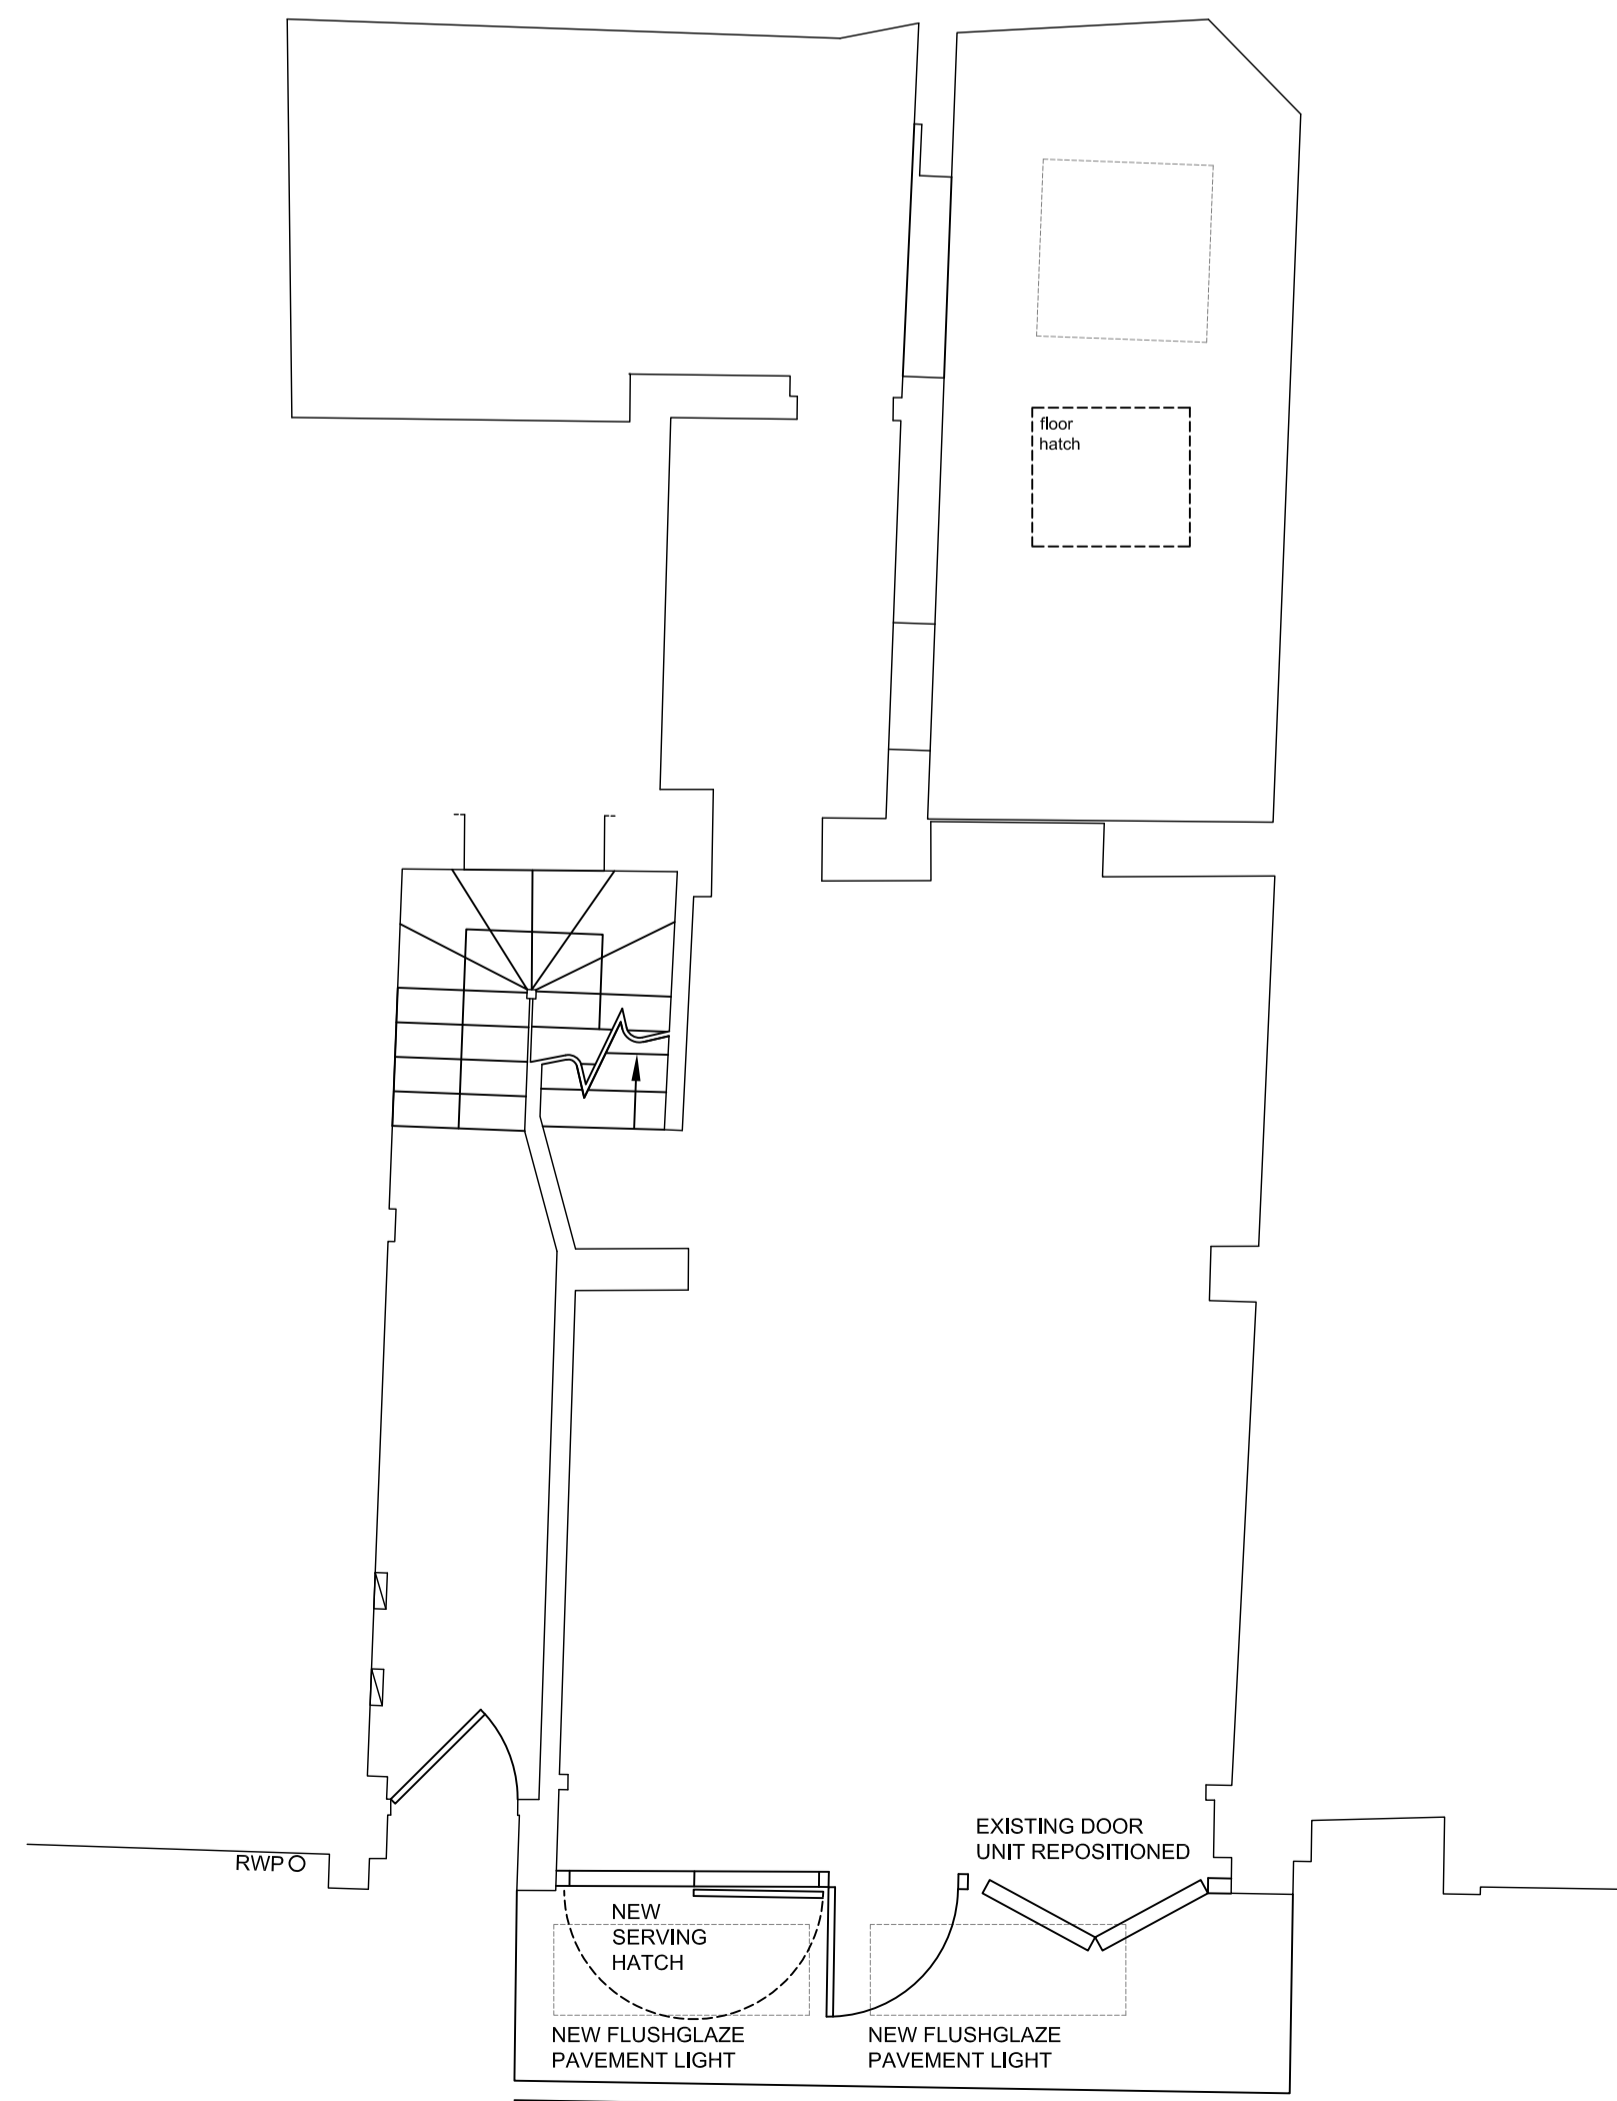


GROUND FLOOR PLAN

Notes  
 Dimensions shall not be scaled from these drawings in preference to figured dimensions.  
 Any error or omission shall be reported to the Surveyors before proceeding with the work.  
 Figured dimensions and levels should be verified by the Contractor on site before construction or manufacture and any discrepancies brought to the attention of the Surveyors.  
 Copyright for all designs and drawing in whole or in part shall remain with the Surveyors in accordance with The Copyright Act.

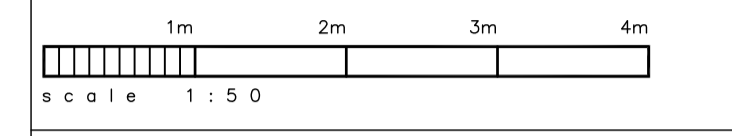

Revisions

No.	Date	Detail	Initial

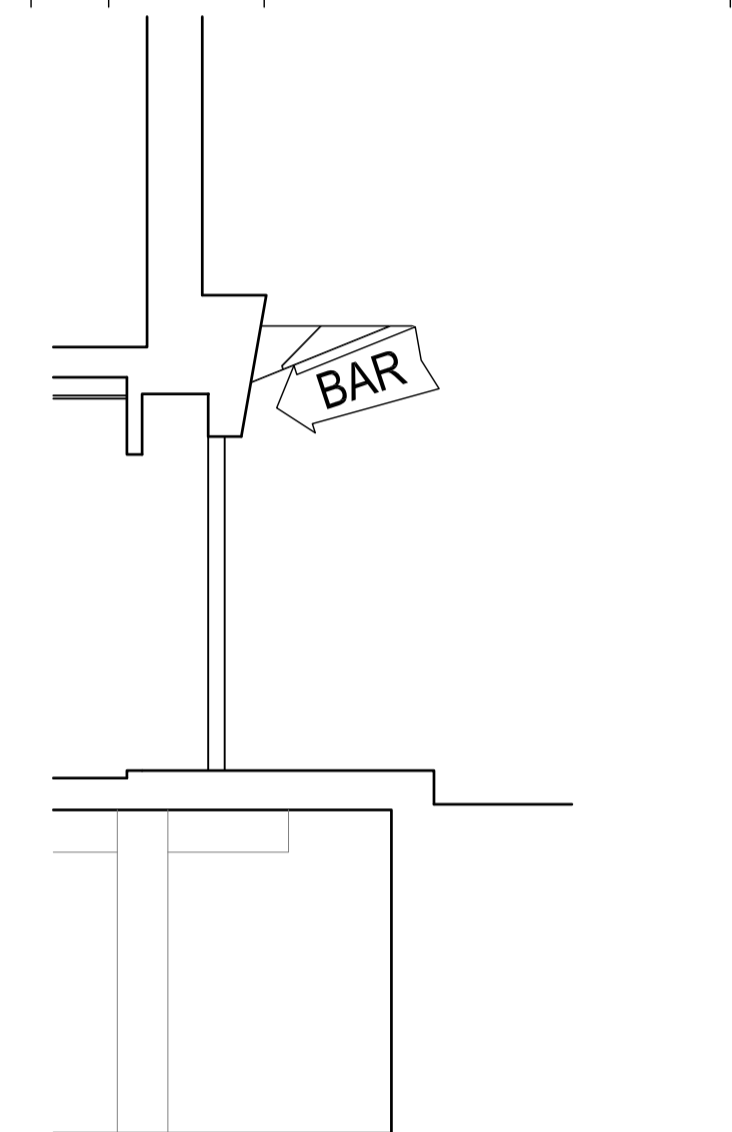

**KSA** PROJECT

Building Consultancy  
 Project Management  
 Architectural Services

Grovetown House, 1 Chandlers Way, Romford, Essex, RM1 3JZ  
 T 01708 470001 F 01708 470366 E info@ksaproperty.co.uk  
 www.ksaproperty.co.uk

Client  
**Liberty Cheesesteak Co. Ltd**

Project  
**80 Cleveland Street  
 London  
 W1T 6NE**

Detail  
**Proposed Layout**

Scales  
**1:50 & 1:200 @ A1**

Date **Aug17** Drawn Checked

Drawing No. **KS1707699/02** Revision -