



**NOTES**


- THIS DRAWING IS TO BE READ IN CONJUNCTION WITH ALL ENGINEERS & ARCHITECTS' DRAWINGS FIGURED DIMENSIONS ONLY (NOT SCALING) TO BE USED, WHERE A CONFLICT OF INFORMATION EXISTS OR IF IN ANY DOUBT - 'ASK'.
- CONSULTANTS TO BE INFORMED IMMEDIATELY OF ANY DISCREPANCIES BEFORE WORK PROCEEDS.

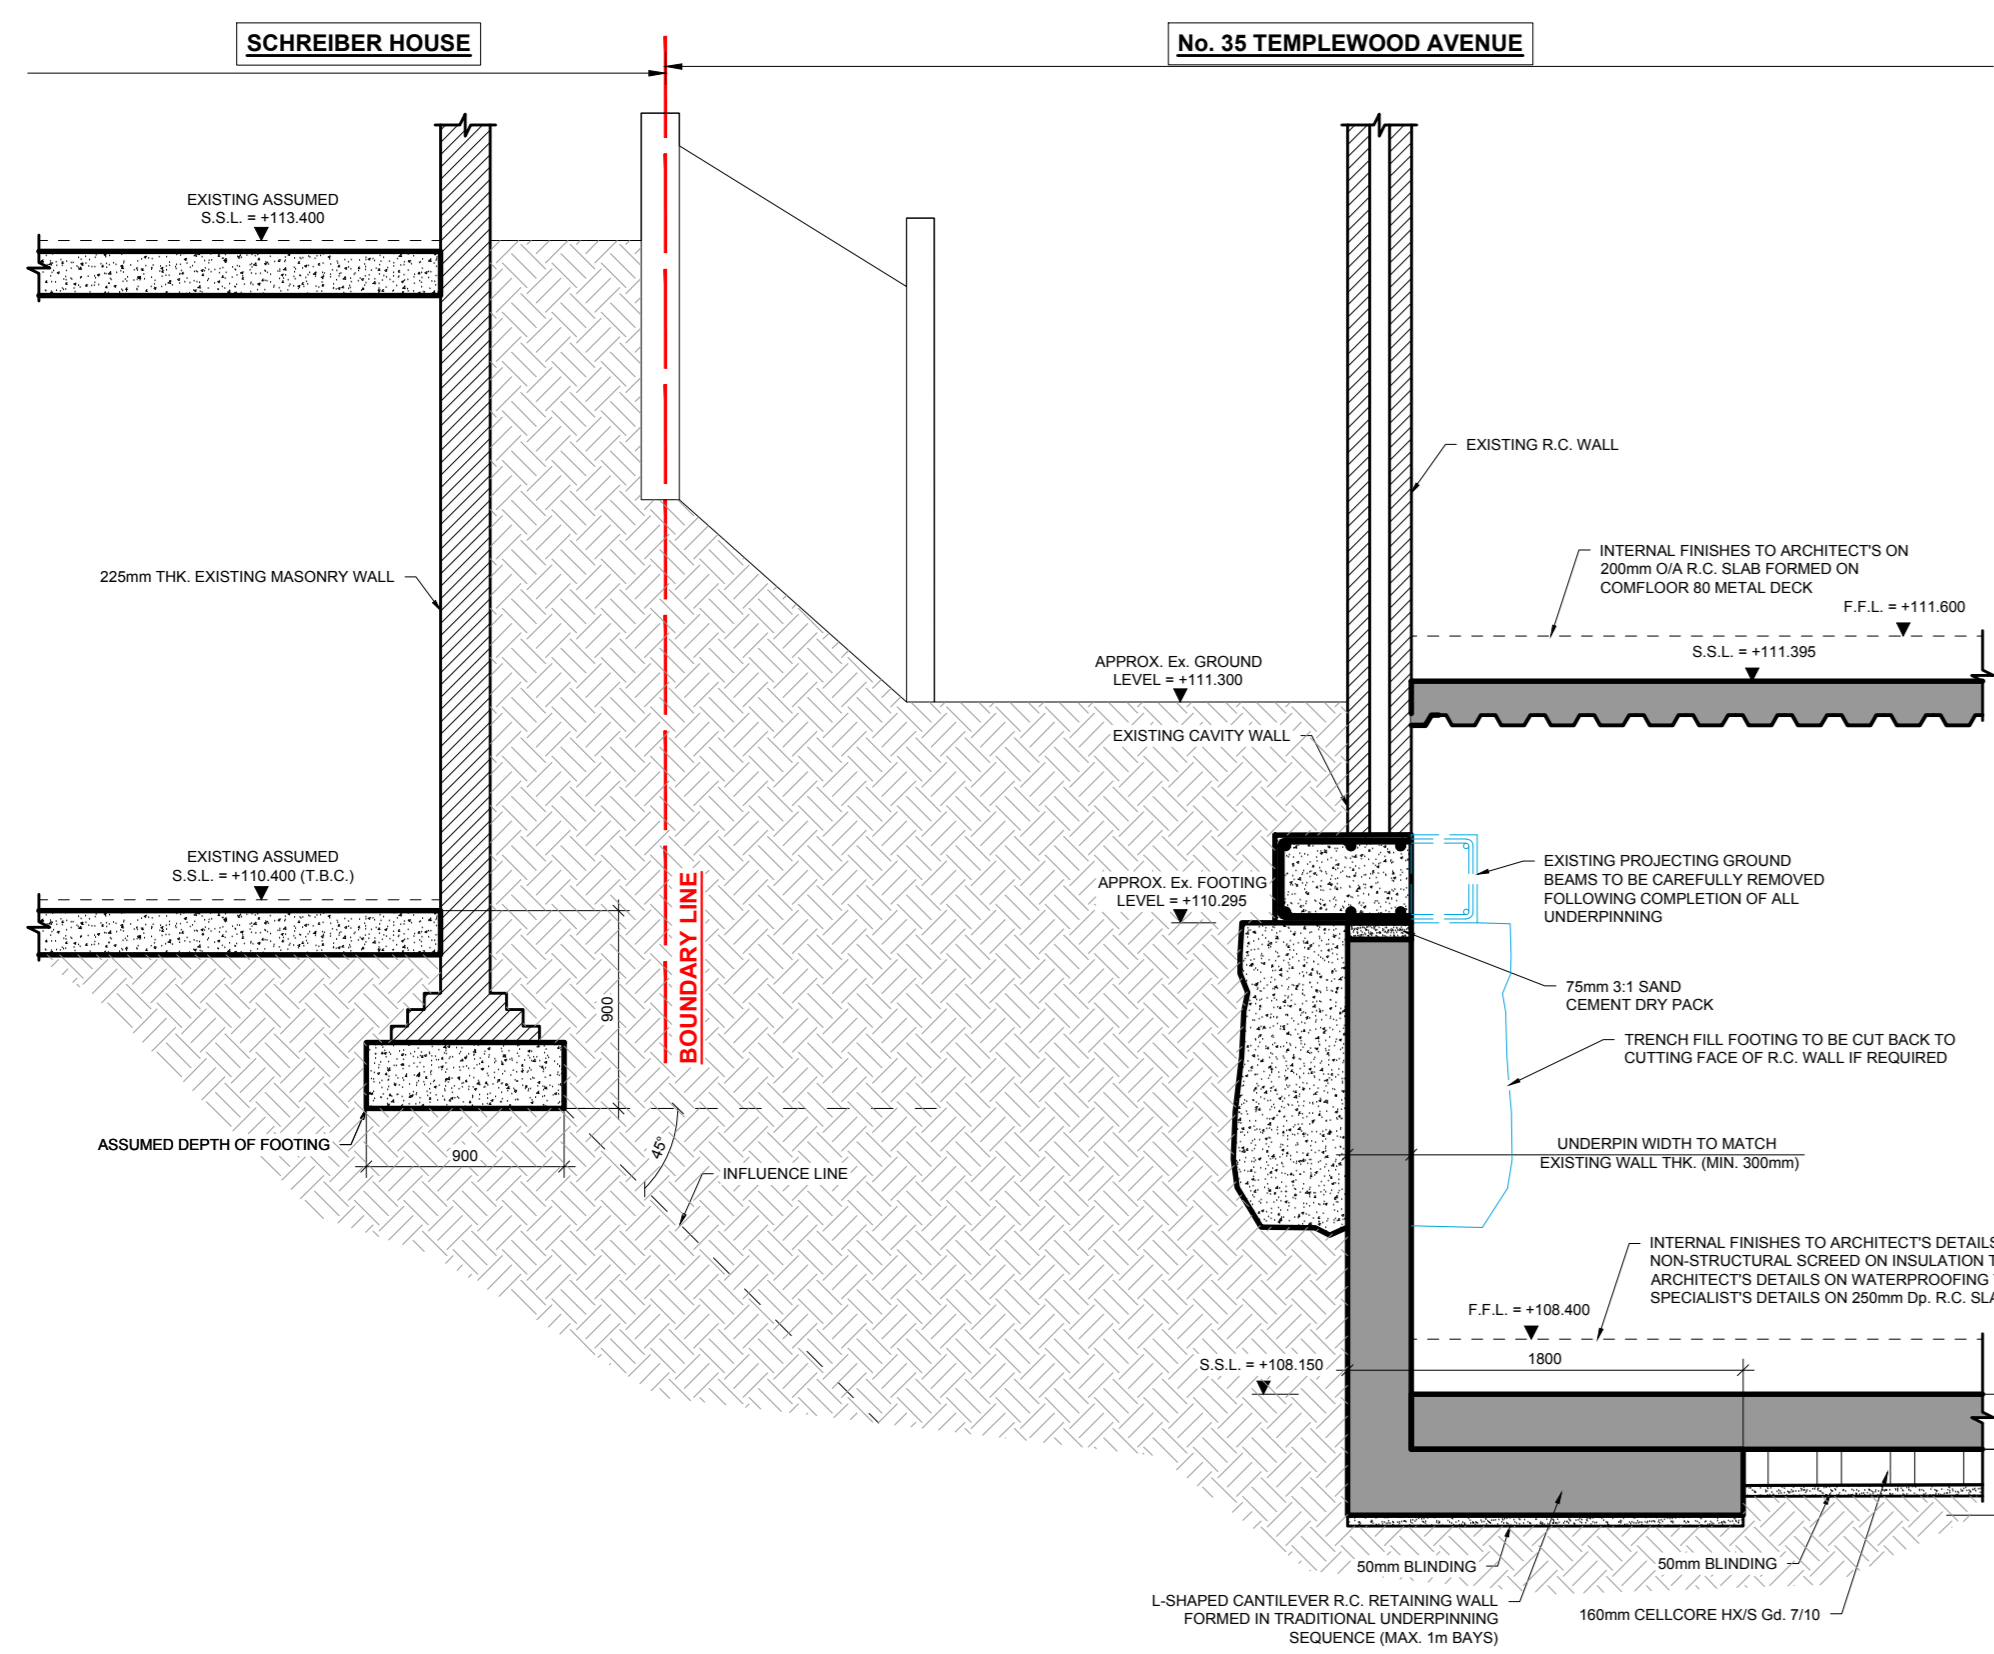


**PW1 SECTION**  
S-1050 SCALE @ A1: 1:50  
SCALE @ A3: 1:100

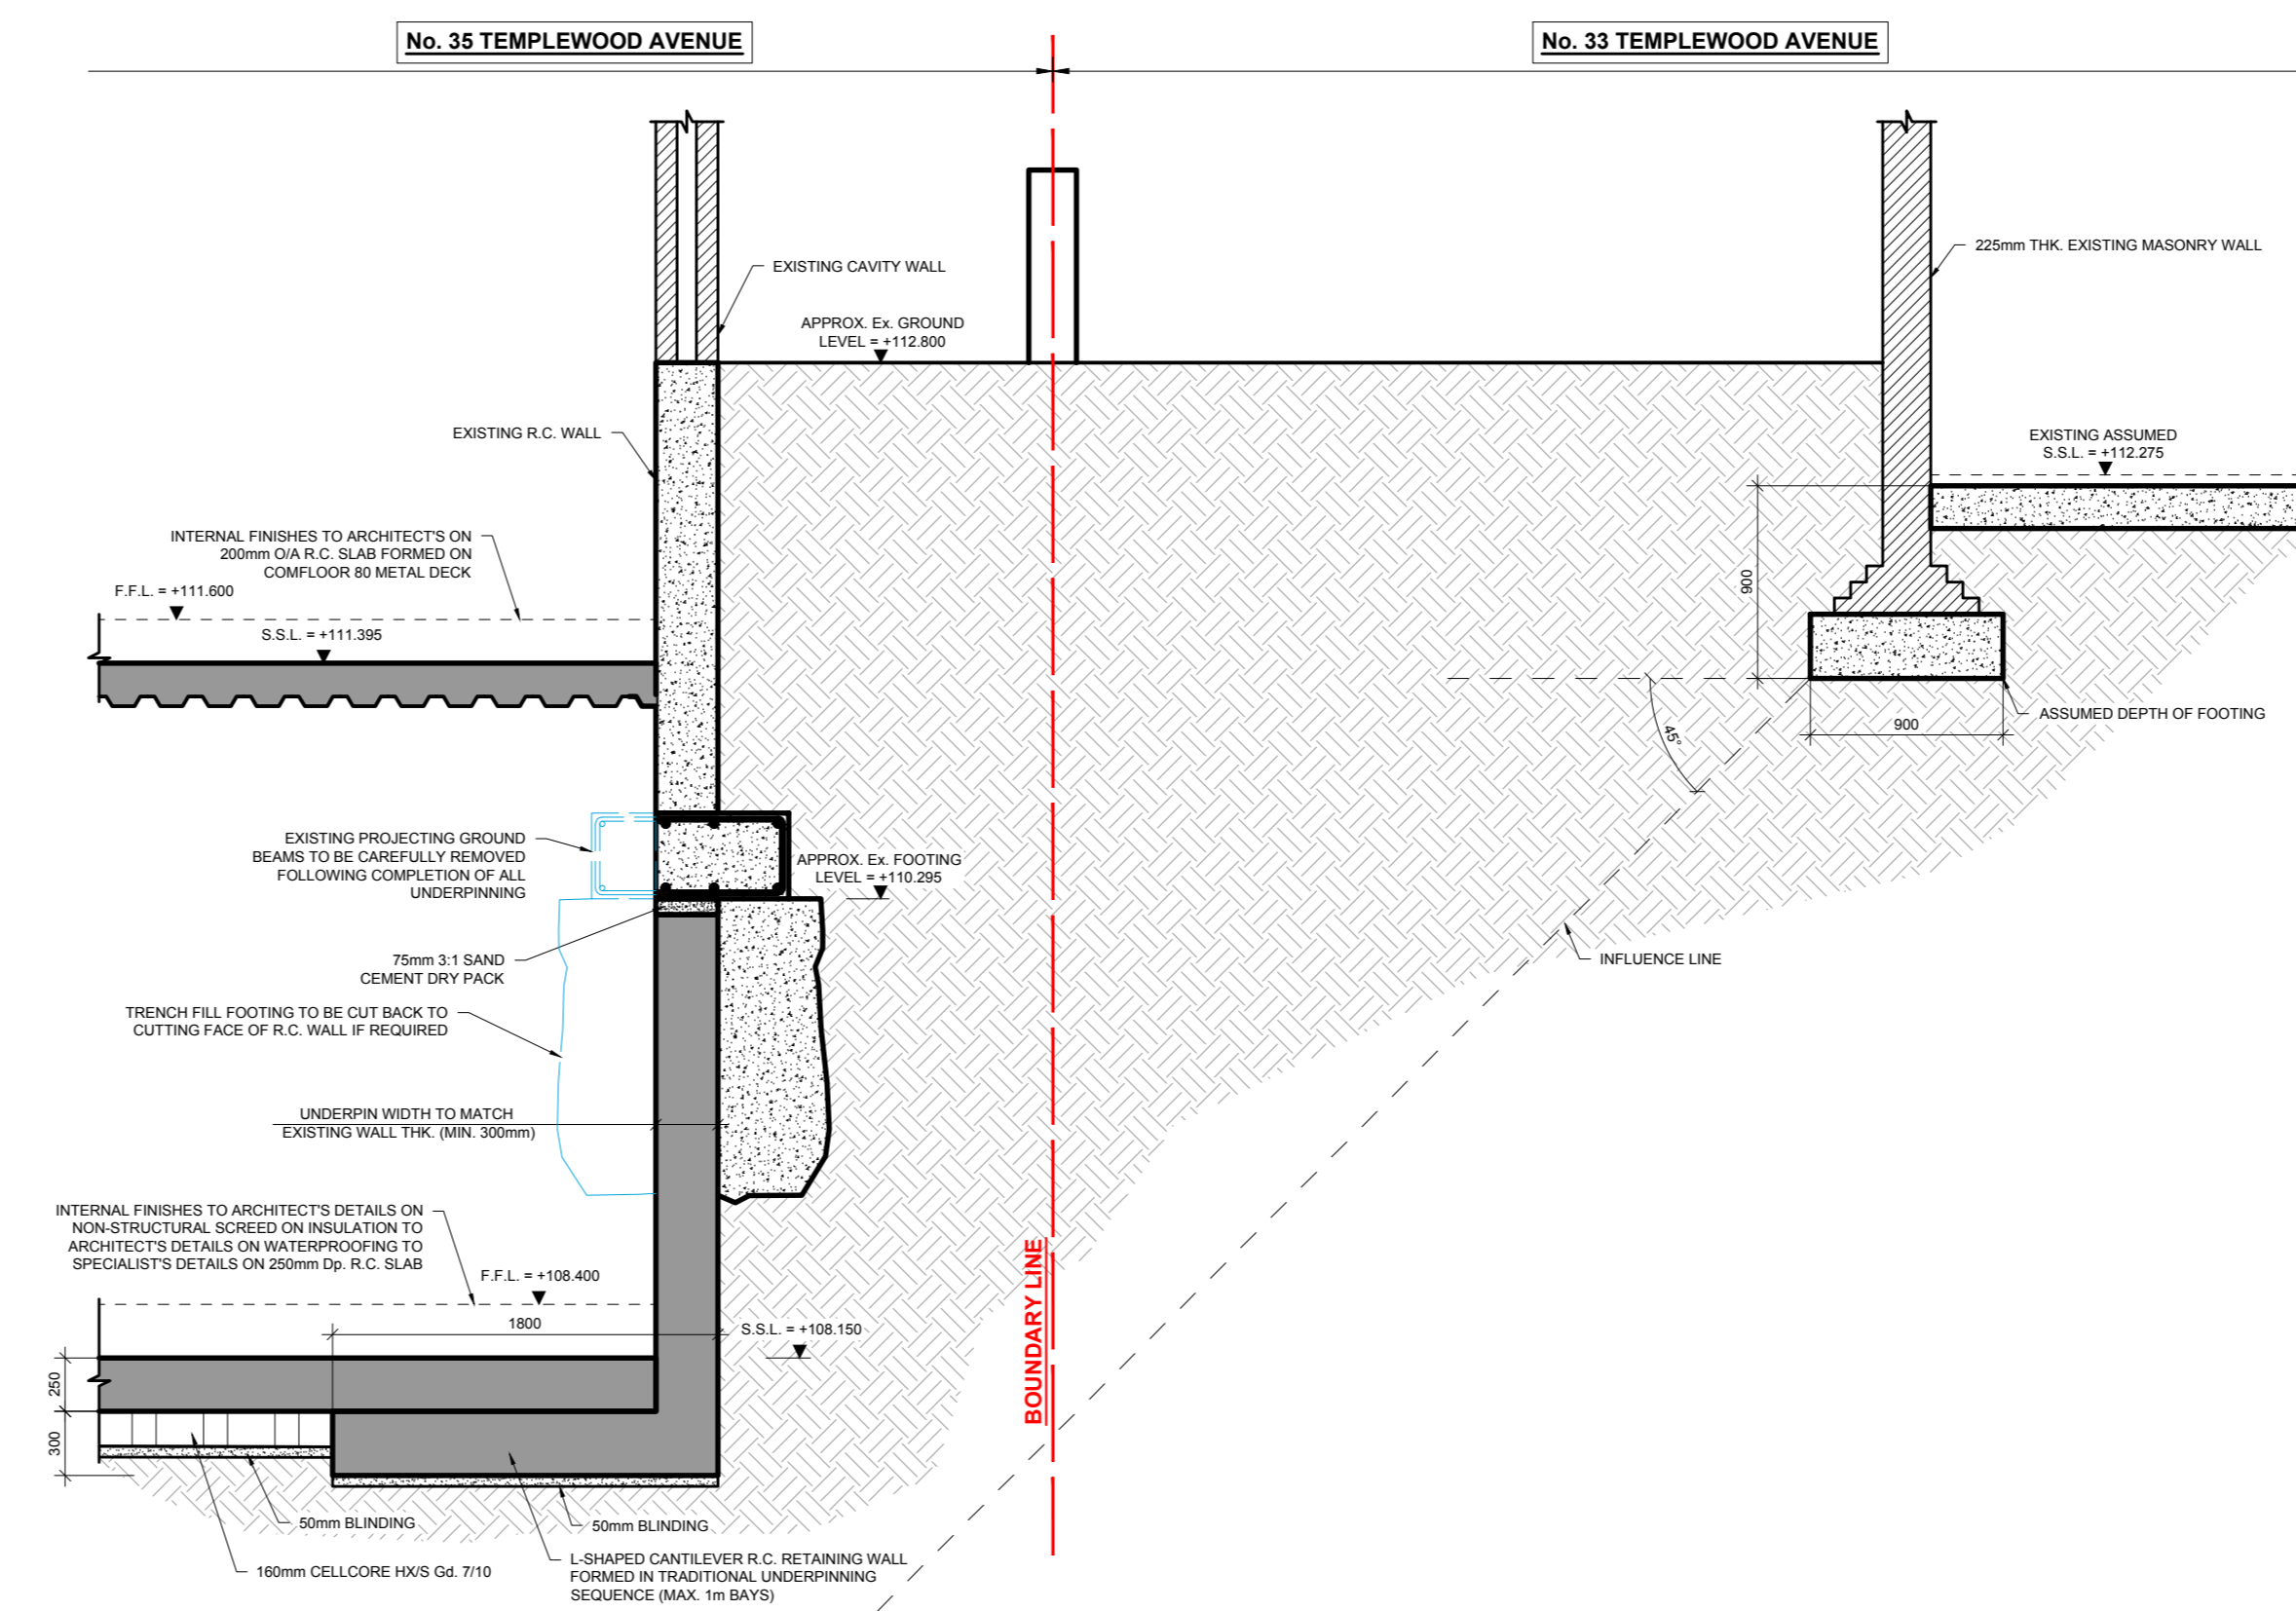

**PW2 SECTION**  
S-1050 SCALE @ A1: 1:50  
SCALE @ A3: 1:100

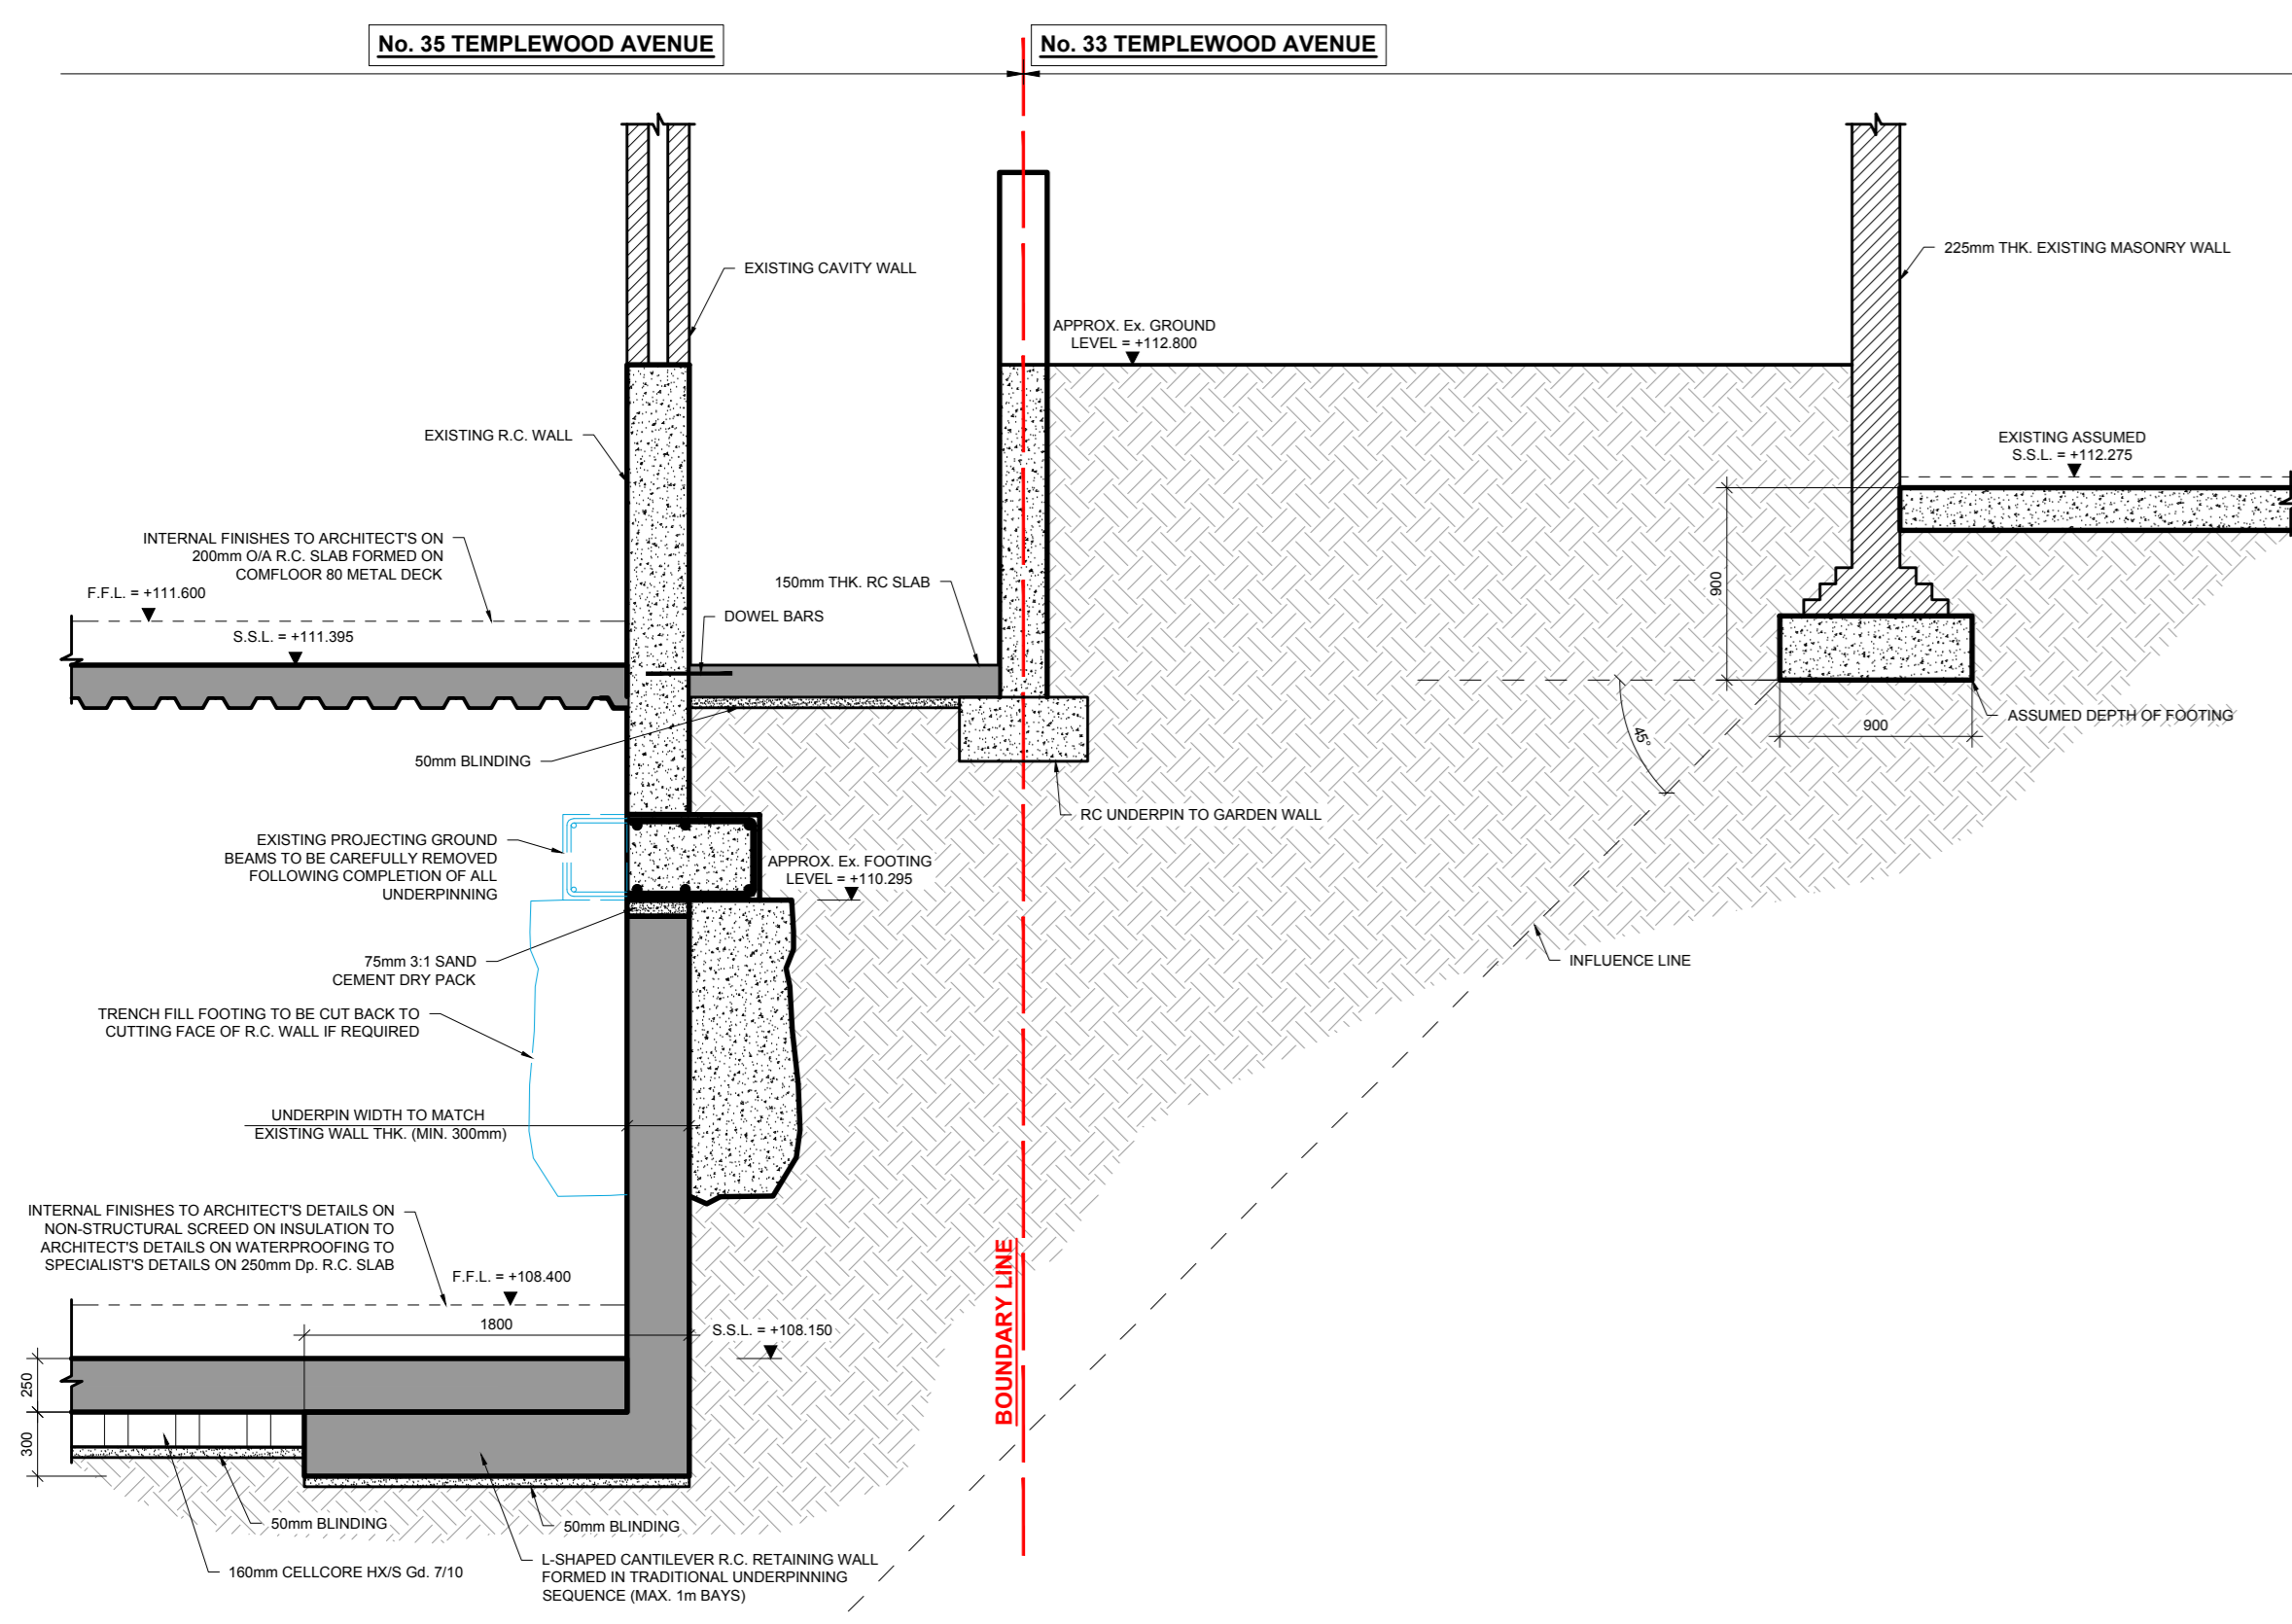

**PW3 SECTION**  
S-1050 SCALE @ A1: 1:50  
SCALE @ A3: 1:100

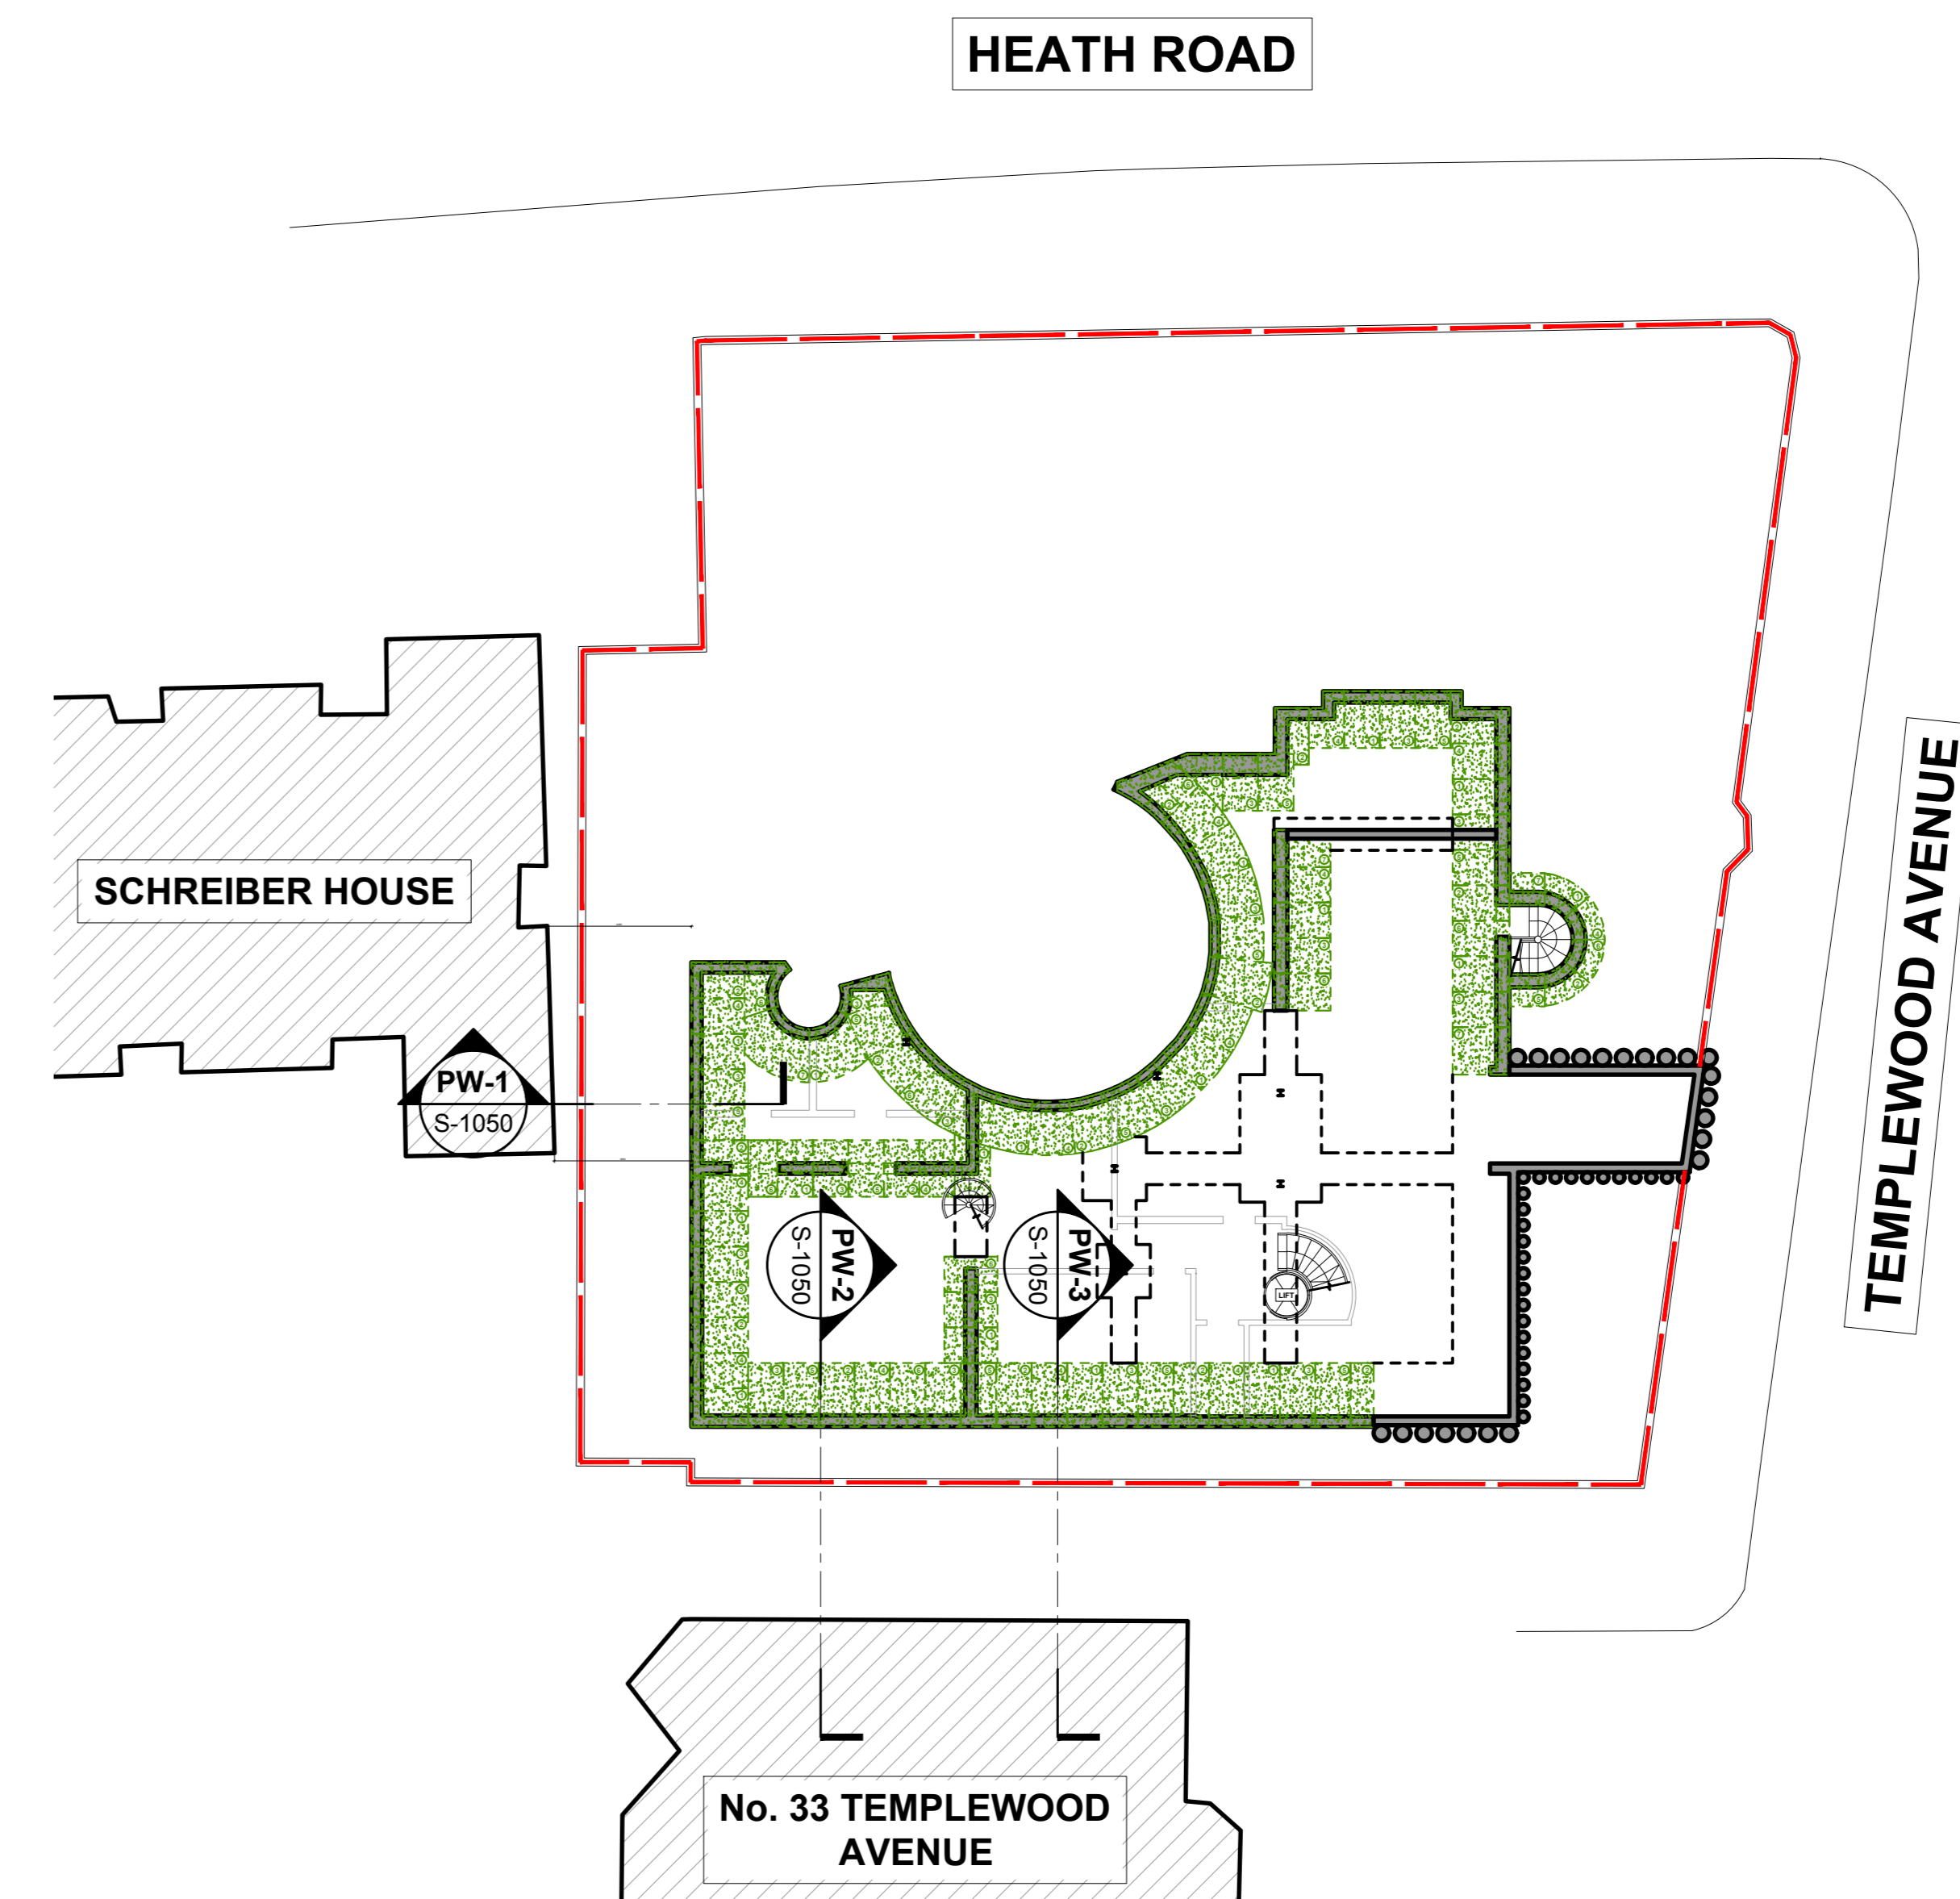

**KEY PLAN**  
SCALE @ A1: N.T.S.  
SCALE @ A3: N.T.S.

ISSUE	DATE	DESCRIPTION	DRN	ORIG	P.E.	P.D.
P3	14.11.17	PW3 SECTION REVISED	E.P.	S.L.	S.L.	V.B.
P2	13.11.17	PW3 SECTION ADDED	E.P.	S.L.	S.L.	V.B.
P1	08.09.17	ISSUED FOR COMMENT	M.A.	S.L.	S.L.	V.B.

ISSUE STATUS	<input checked="" type="checkbox"/> PRELIMINARY (P1, P2, P3 etc.)	<input type="checkbox"/> PLANNING (PL1, PL2, PL3 etc.)
	<input checked="" type="checkbox"/> TENDER (T1, T2, T3 etc.)	<input type="checkbox"/> CONSTRUCTION (C0, 1, 2 etc.)

**Barrett Mahony** Consulting Engineers, Civil, Structural, Project Management.  
E-mail: info@bmceuk.com Web: www.bmceuk.com

London Office: 12 Mill Street, London SE1 2AY, United Kingdom  
Tel: +44 (0) 20 3750 3530

Dublin Office: Sandwith House, 52-54 Lower Sandwith Street, Dublin 2, Ireland.  
Tel: (01) 677 3200 Fax: (01) 677 3164



CLIENT  
**BRIAN COYNE AND KIRSTY MITCHELL**

PROJECT TITLE  
**No. 35 TEMPLEWOOD AVENUE,  
LONDON, NW3 7 UY**

DRAWING TITLE  
**PARTY WALL SECTIONS**

SCALE @ A1	JOB NO.	DRAWING NO.	ISSUE
AS SHOWN	<b>16848</b>	<b>S-1050</b>	<b>P3</b>