

Rev.B (31.05.2017) First Floor plan updated according to Ground Floor P2/3A AND P2/5.

Rev.C (20.06.2017) Plan updated.

Rev.D (27.06.2017) Planning drawings - updated.

Rev.E (17.07.2017) Planning drawings - updated.

Rev.F (14.09.2017) Additional Planning Issue Revisions.

Rev.G (14.09.2017) Additional Planning Issue Revisions.

Rev.H (17.11.2017) LHS extension omitted.

PLANNING

ALL DIMENSIONS TO BE CHECKED ON SITE DO NOT SCALE

DRAWING FIRST FLOOR PLAN - PROPOSED


PROJECT 81 HILLWAY, HIGHGATE, N6 6AB

CLIENT MRS. FIAMMA TRUUVERT

TAG ARCHITECTS
TAG ARCHITECTS LONDON NW3 5QU
14 BELSIZE CRESCENT, HAYWES, HAMPSTEAD
TEL: 020 7431 7974

DATE 03.17
SCALE 1:100 @A3
JOB 156
DRAWING P3H

Copyright ©

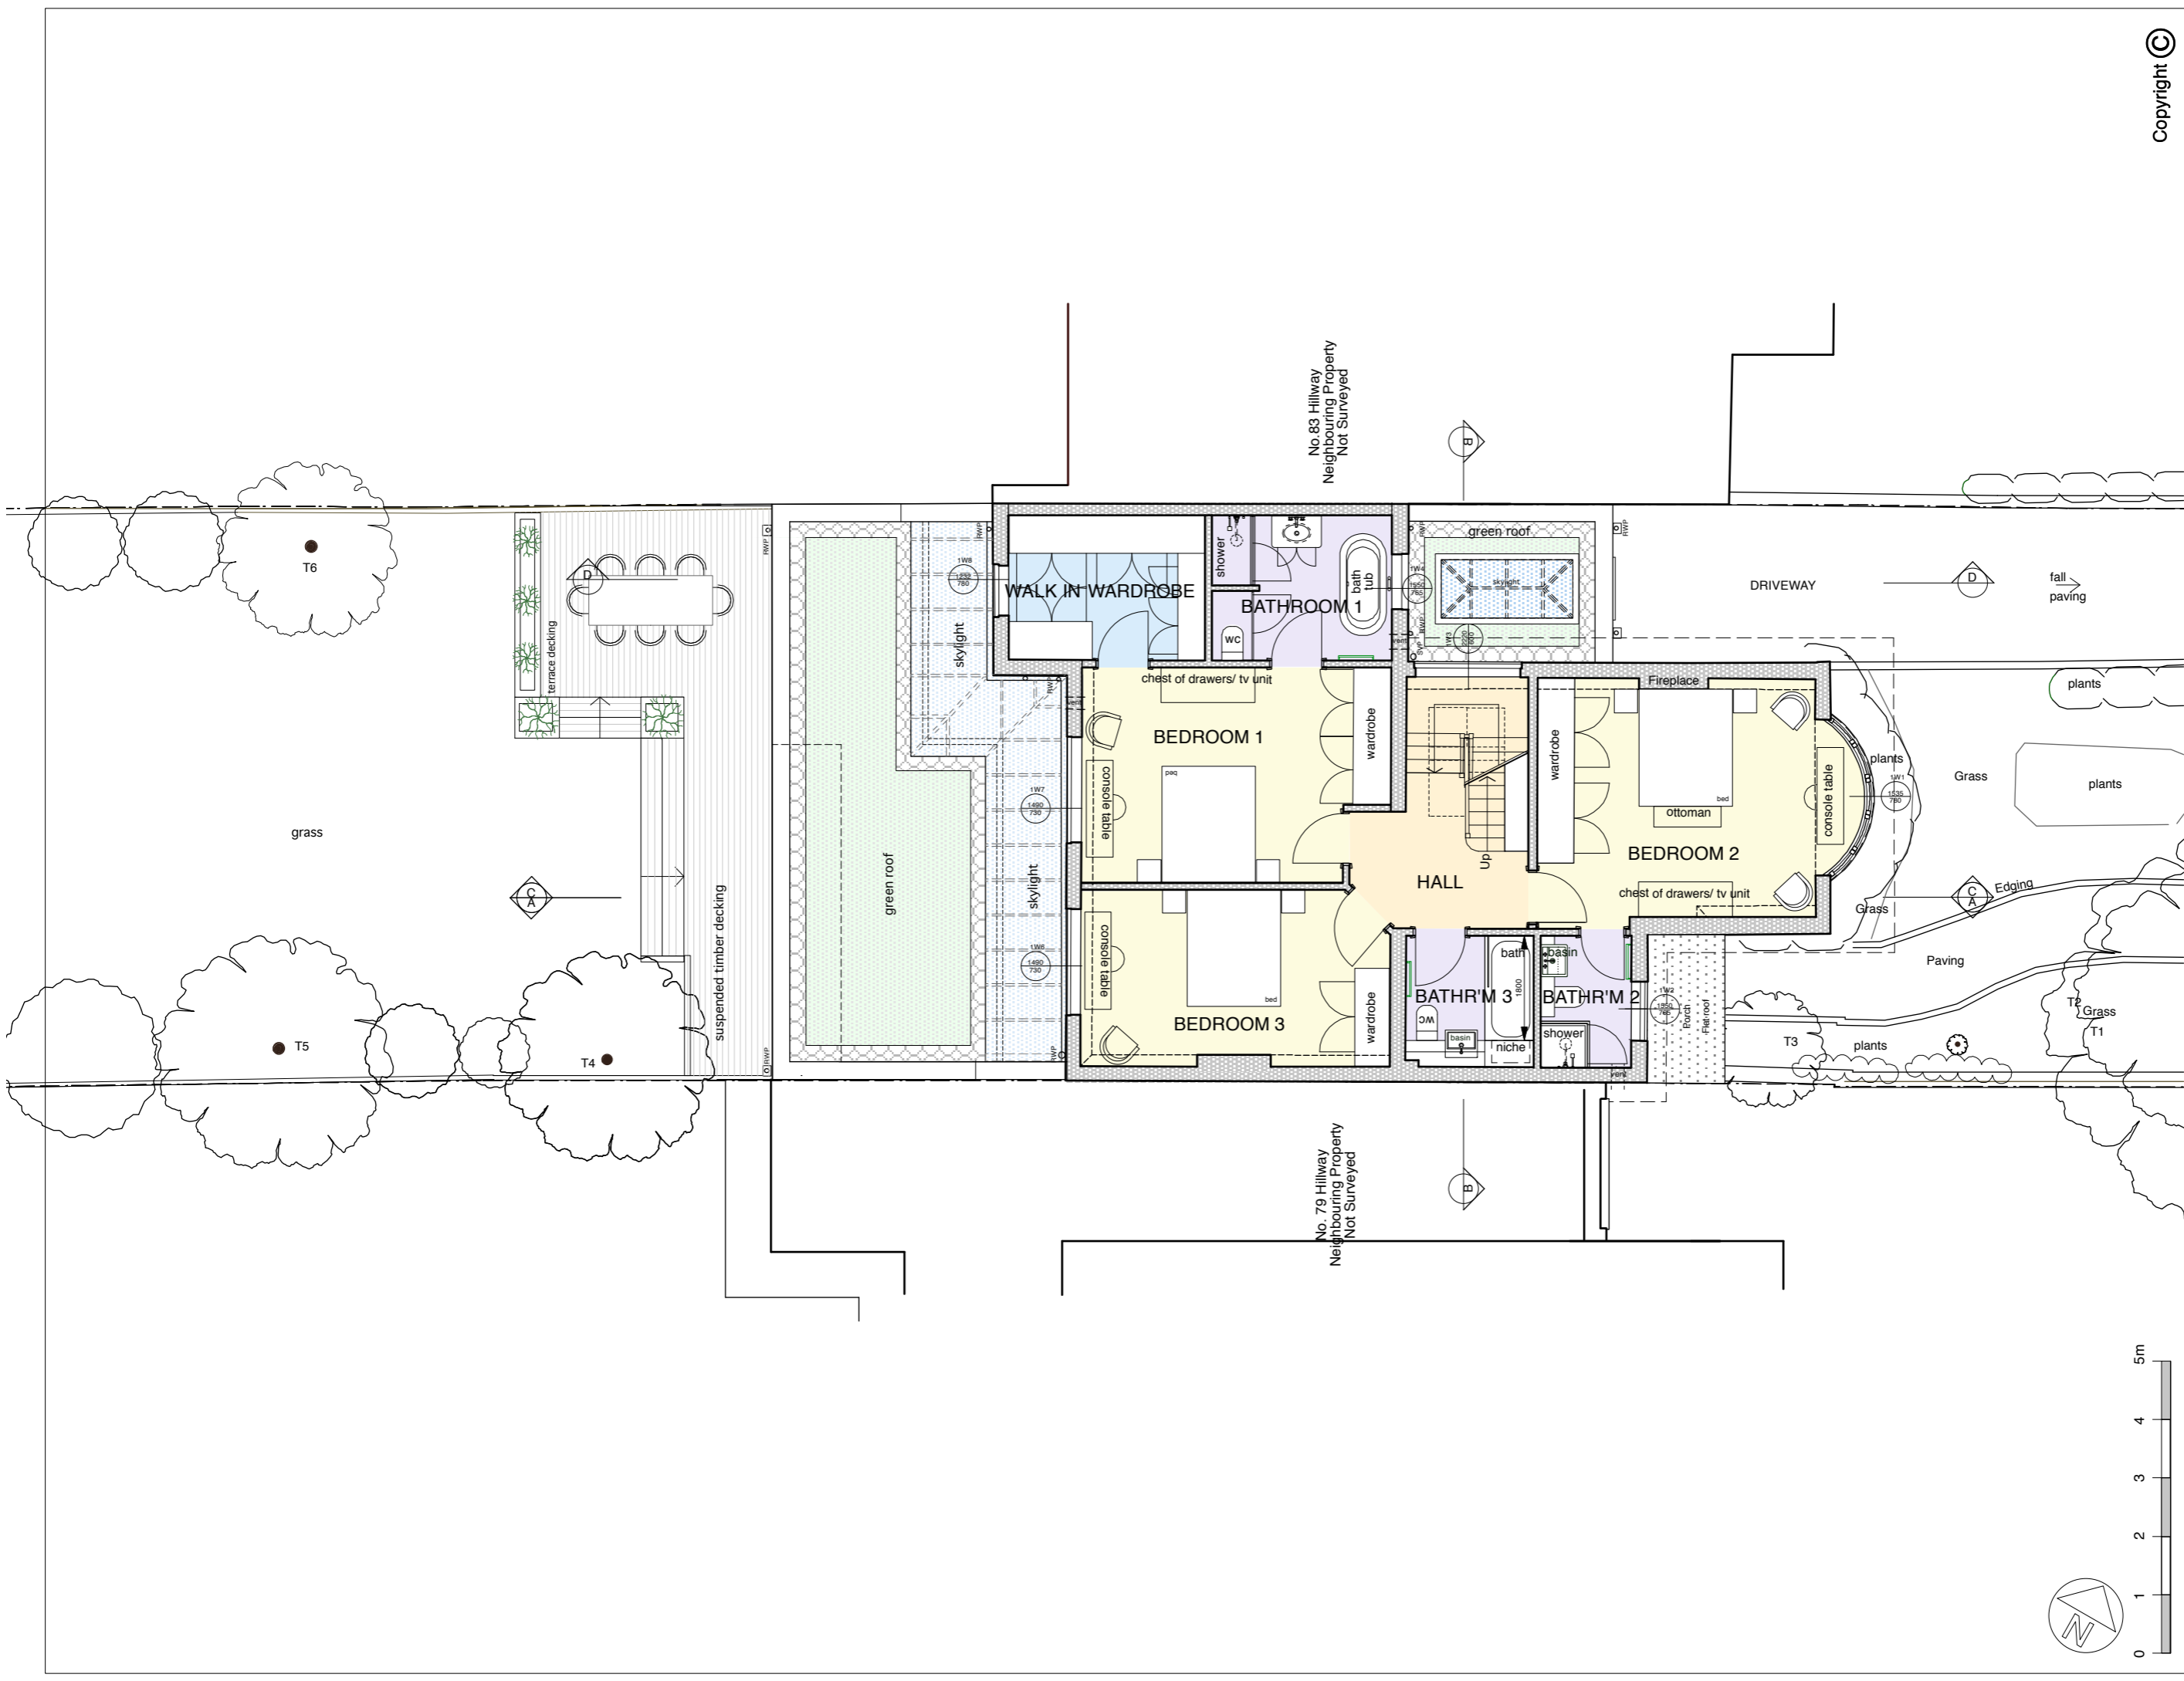

No. 79 Hillway
Neighbouring Property
Not Surveyed

No. 83 Hillway
Neighbouring Property
Not Surveyed

Copyright ©