


REVISIONS


A	14.11.2017
B	16.11.2017

steel balustrade noted and 3 no velux windows shown on mansard roof note re steel balustrade altered

PROPOSED 2nd FLOOR PLAN

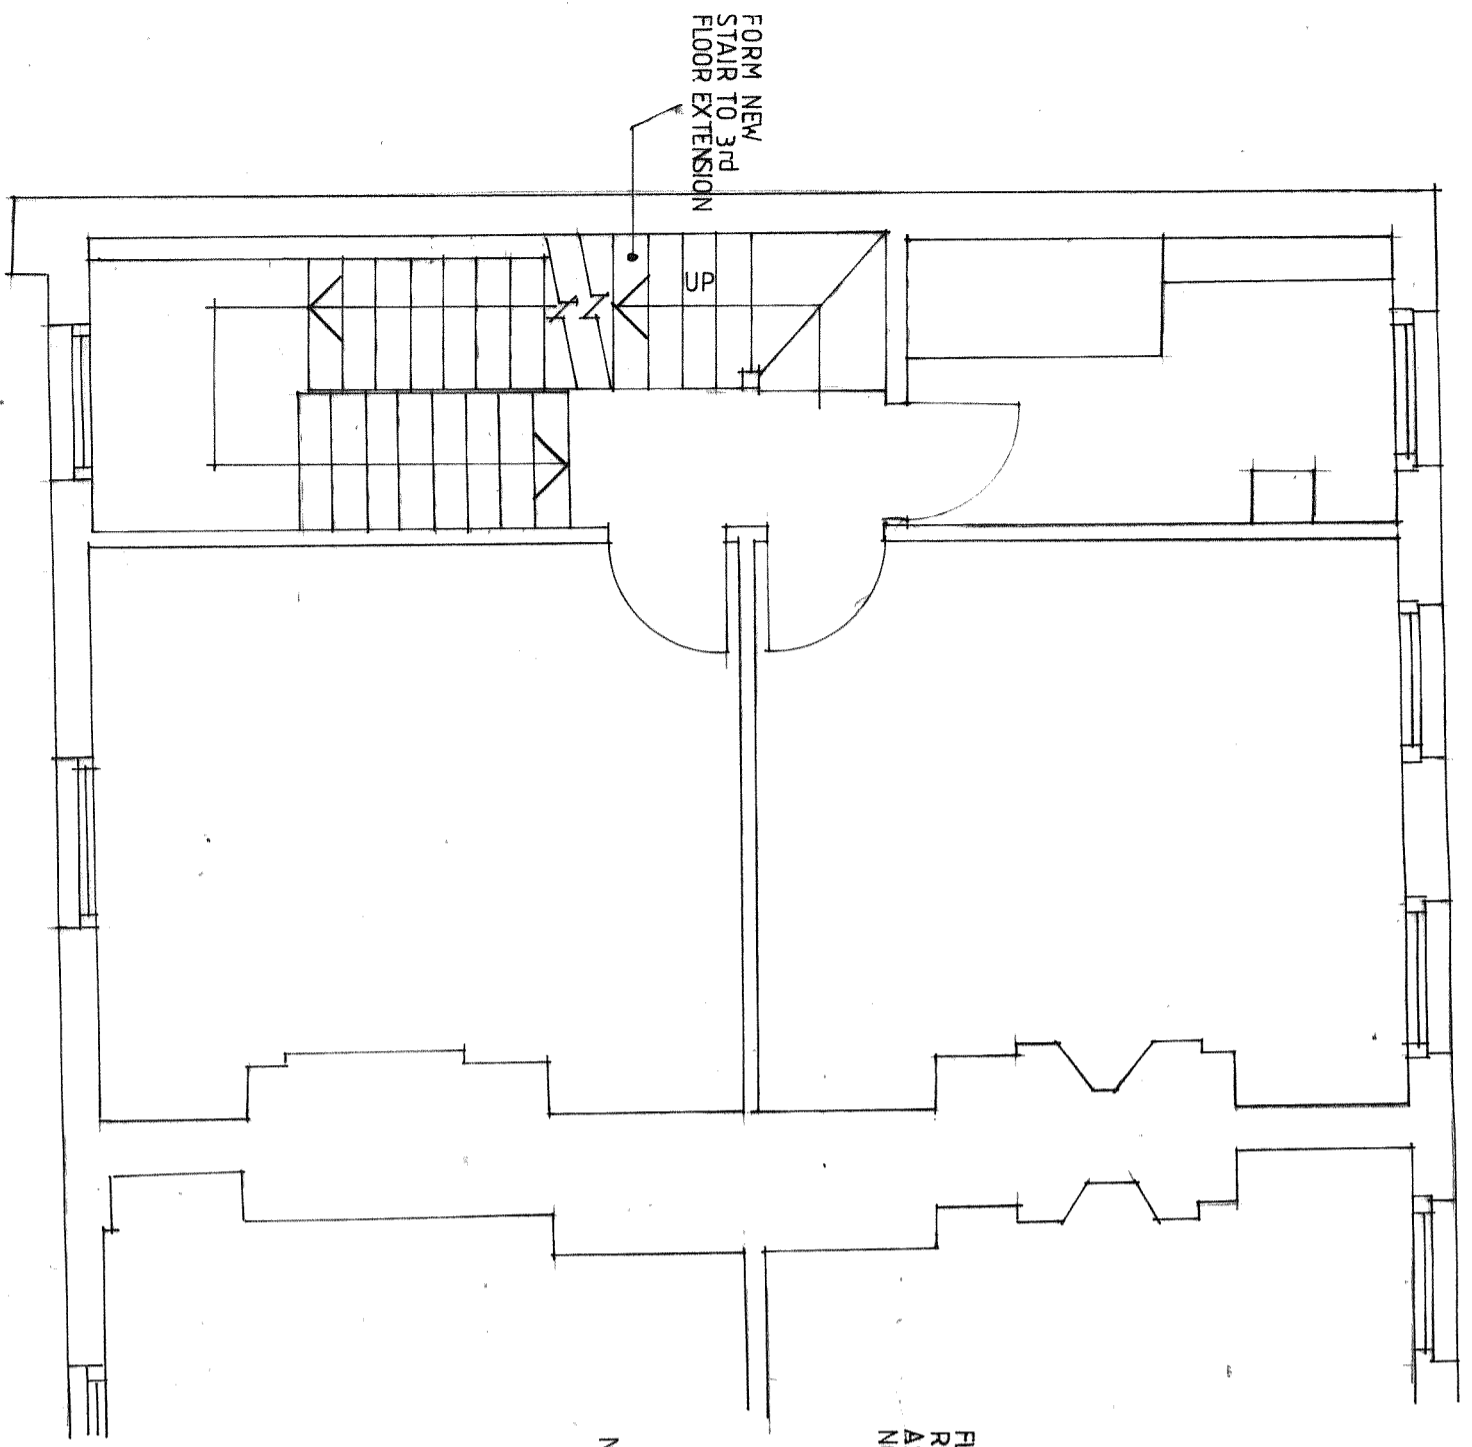

PROPOSED 3rd FLOOR EXTENSION

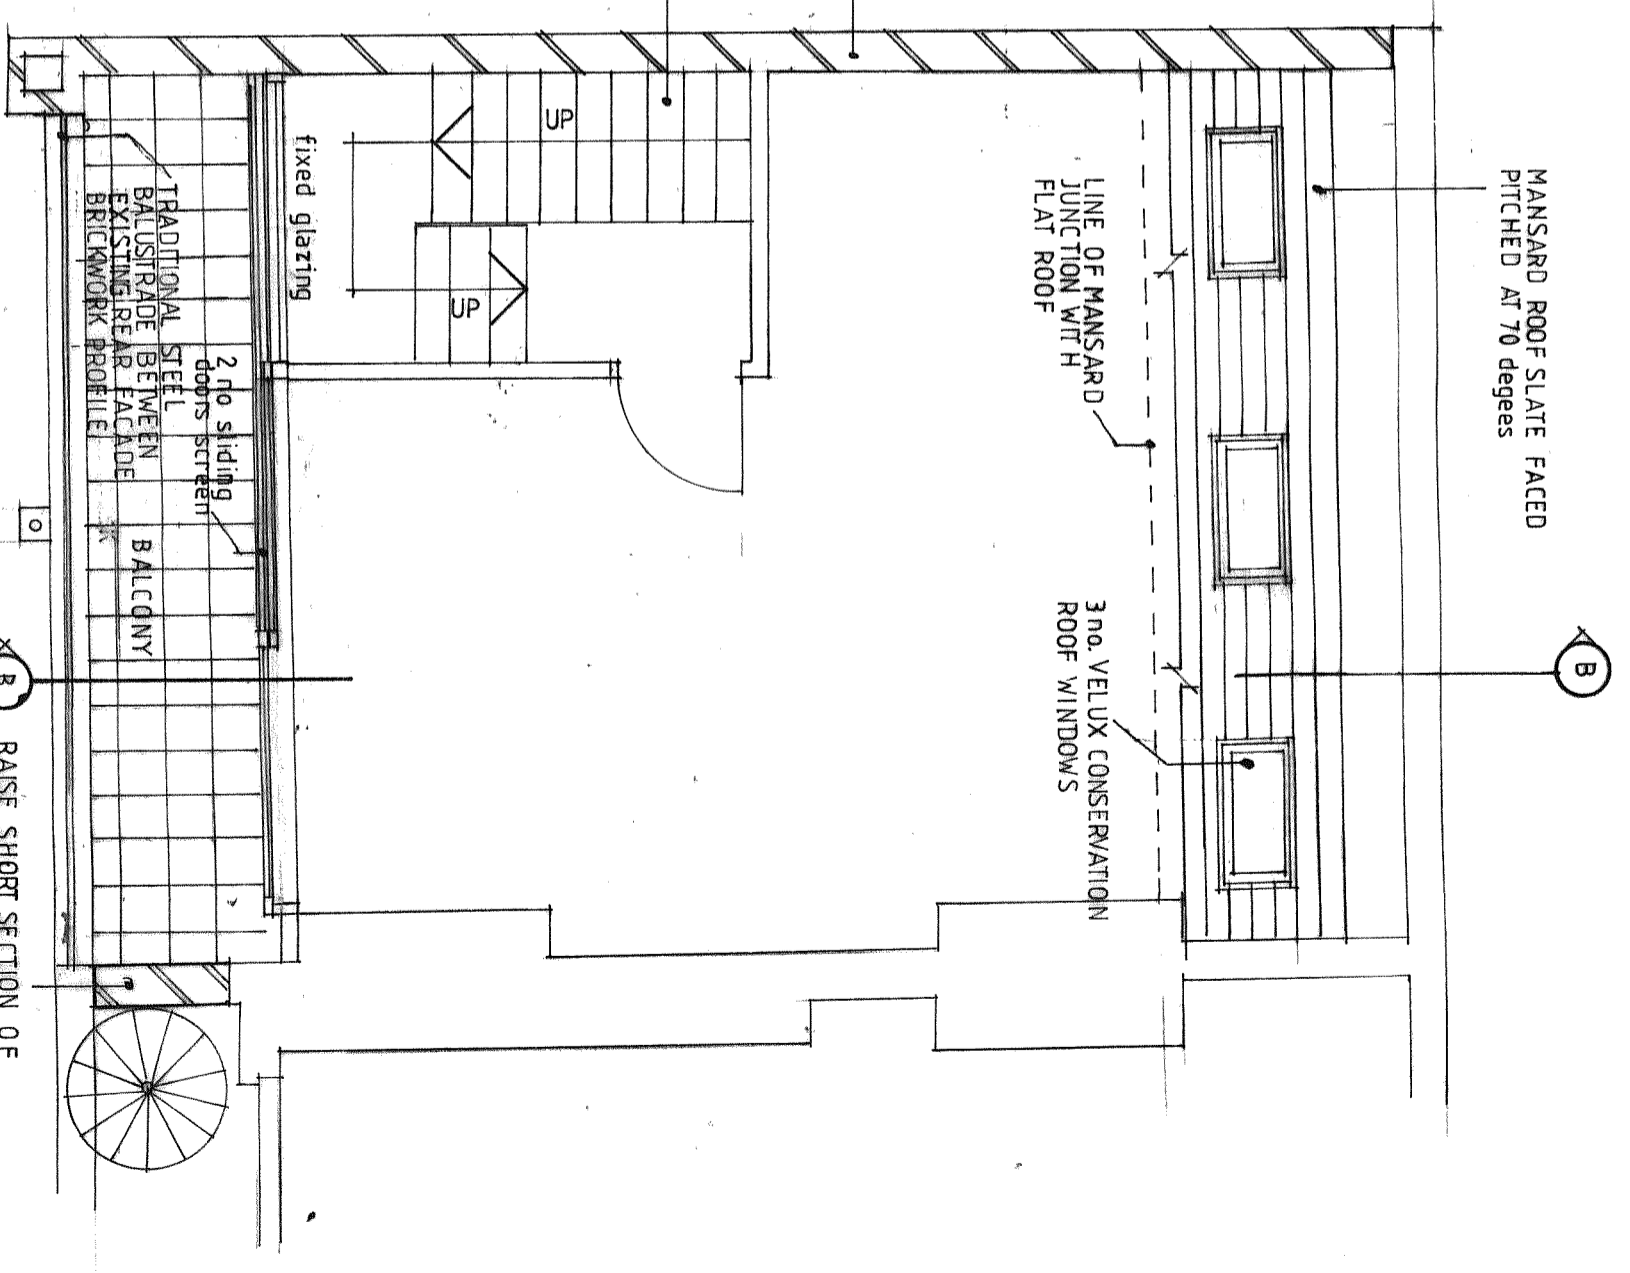

DWG TITLE
PROPOSED 3rd FLOOR ROOF EXTENSION

COLIN HAWKINS DESIGNS
 16 MILLFIELDS: STANSTED
 ESSEX: CM24 9AS
 MOBILE: 07923349193


PROJECT
 58. South Mill Park, London: NW3 2SJ
 for Dr Peter Harper

SCALE
 1 : 50 at A3
DATE
 31 08 2017
DWG NO
 866 / 10 B

1:1 scale at A3
 1 0.5 0 1 2 3 4 5 6 7 8 9 10 cm

HAMPSTEAD
 POND

garden

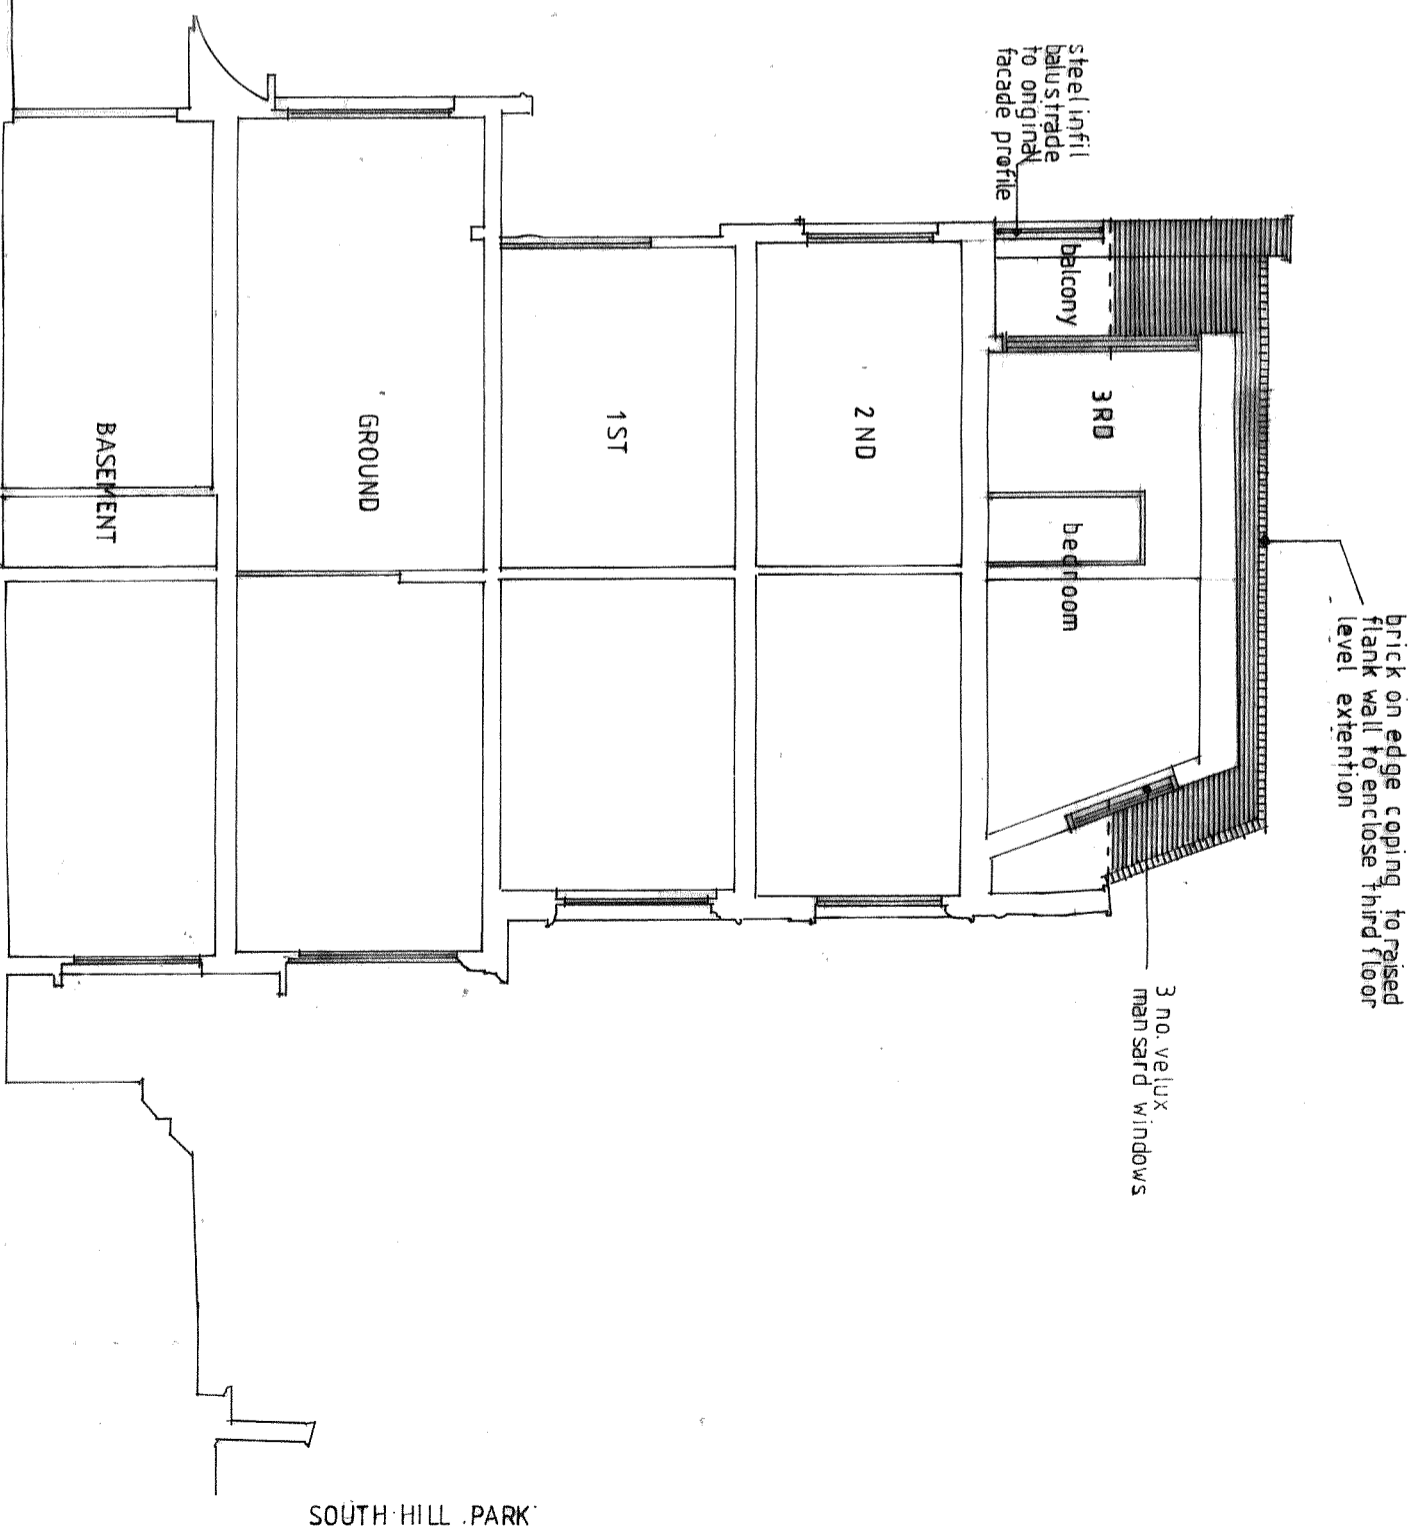


REVISIONS
 A 14.11.2017 steel balustrade and velux windows noted
 B 16.11.2017 balustrade note amplified

DWG TITLE
PROPOSED 3rd FLOOR ROOF EXTENSION
 SECTION ON LINE B—B

COLIN HAWKINS DESIGNS
 16 HILLFIELDS, STANSTED
 ESSEX: CM24 8AS
 MOBILE: 07925349193


PROJECT
 58 SOUTH HILL PARK LONDON NW3 2SJ
 for Dr. Peter Harper

SCALE
 1:100 at A3
 DATE 31 08 2017
 DWG NO 866 / 11 B

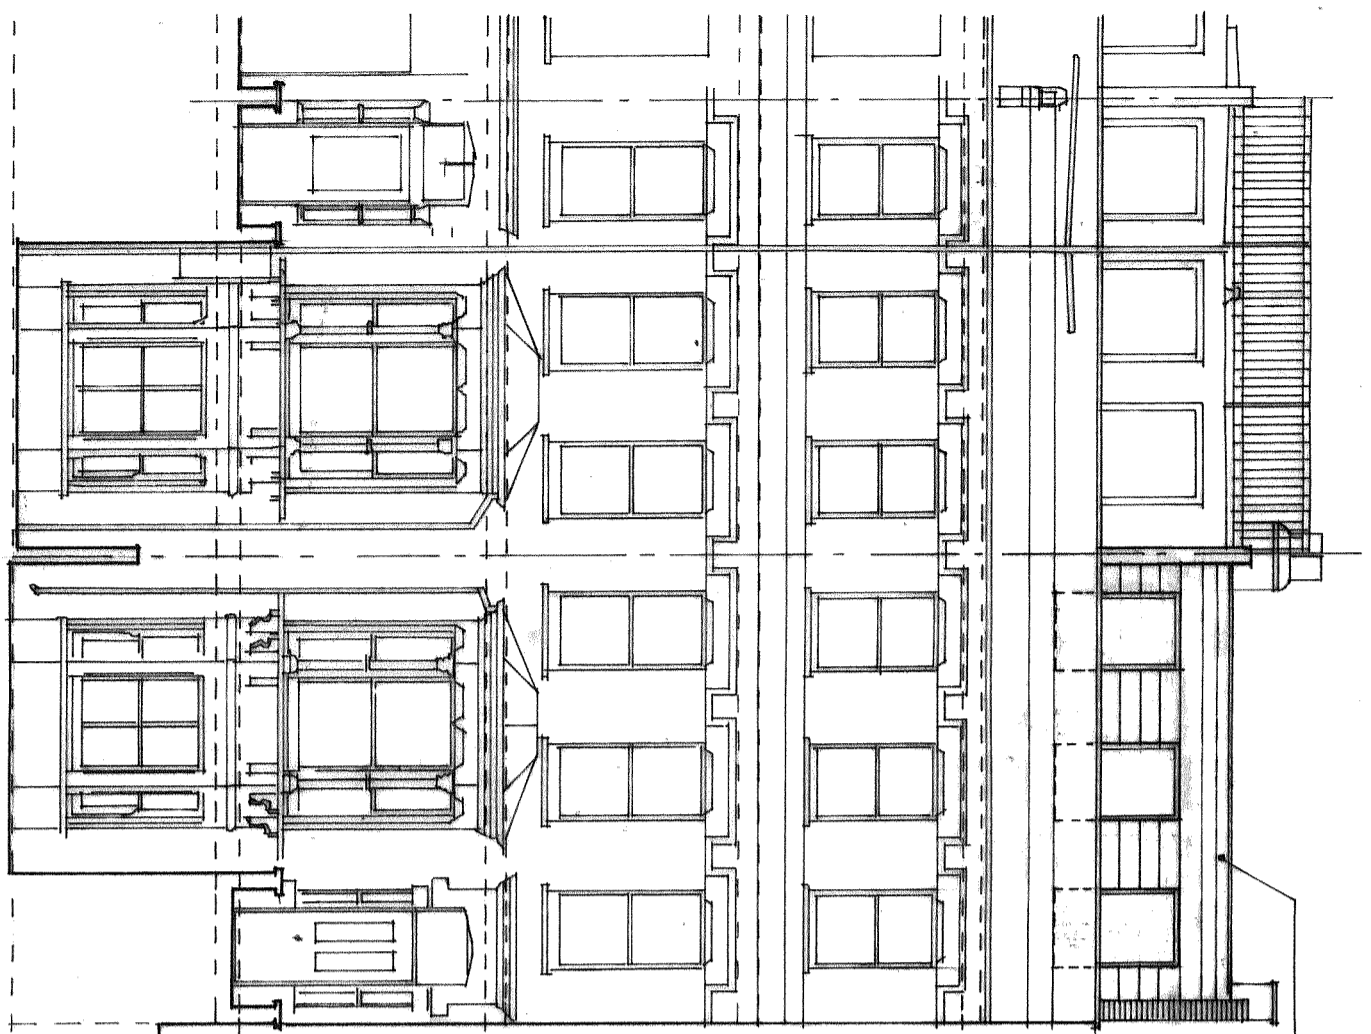

ELEVATION TO SOUTH HILL PARK


LEAD ROOF EDGE DRESSED
DOWN TO SLATE FACED
MANSARD ROOF WITH THREE
NO GREY ALUMINIUM YELLOW
CONSERVATION ROOF WINDOWS

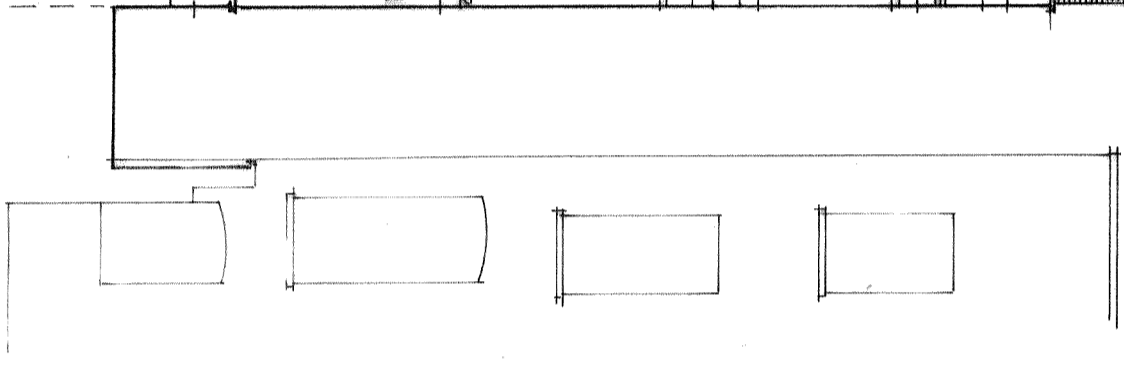

REAR GARDEN ELEVATION VIEWED
FROM ACROSS HAMPSTEAD PONDS

LEAD ROOF EDGE
AND FASCIA
RAISE FLANK WALL
AND FLUE IN 2nd
HAND STOCK BRICKS
STEEL BALUSTRADE
INTO EXISTING BRICK
FACADE PROFILE


fixed panel
2 sliding panels

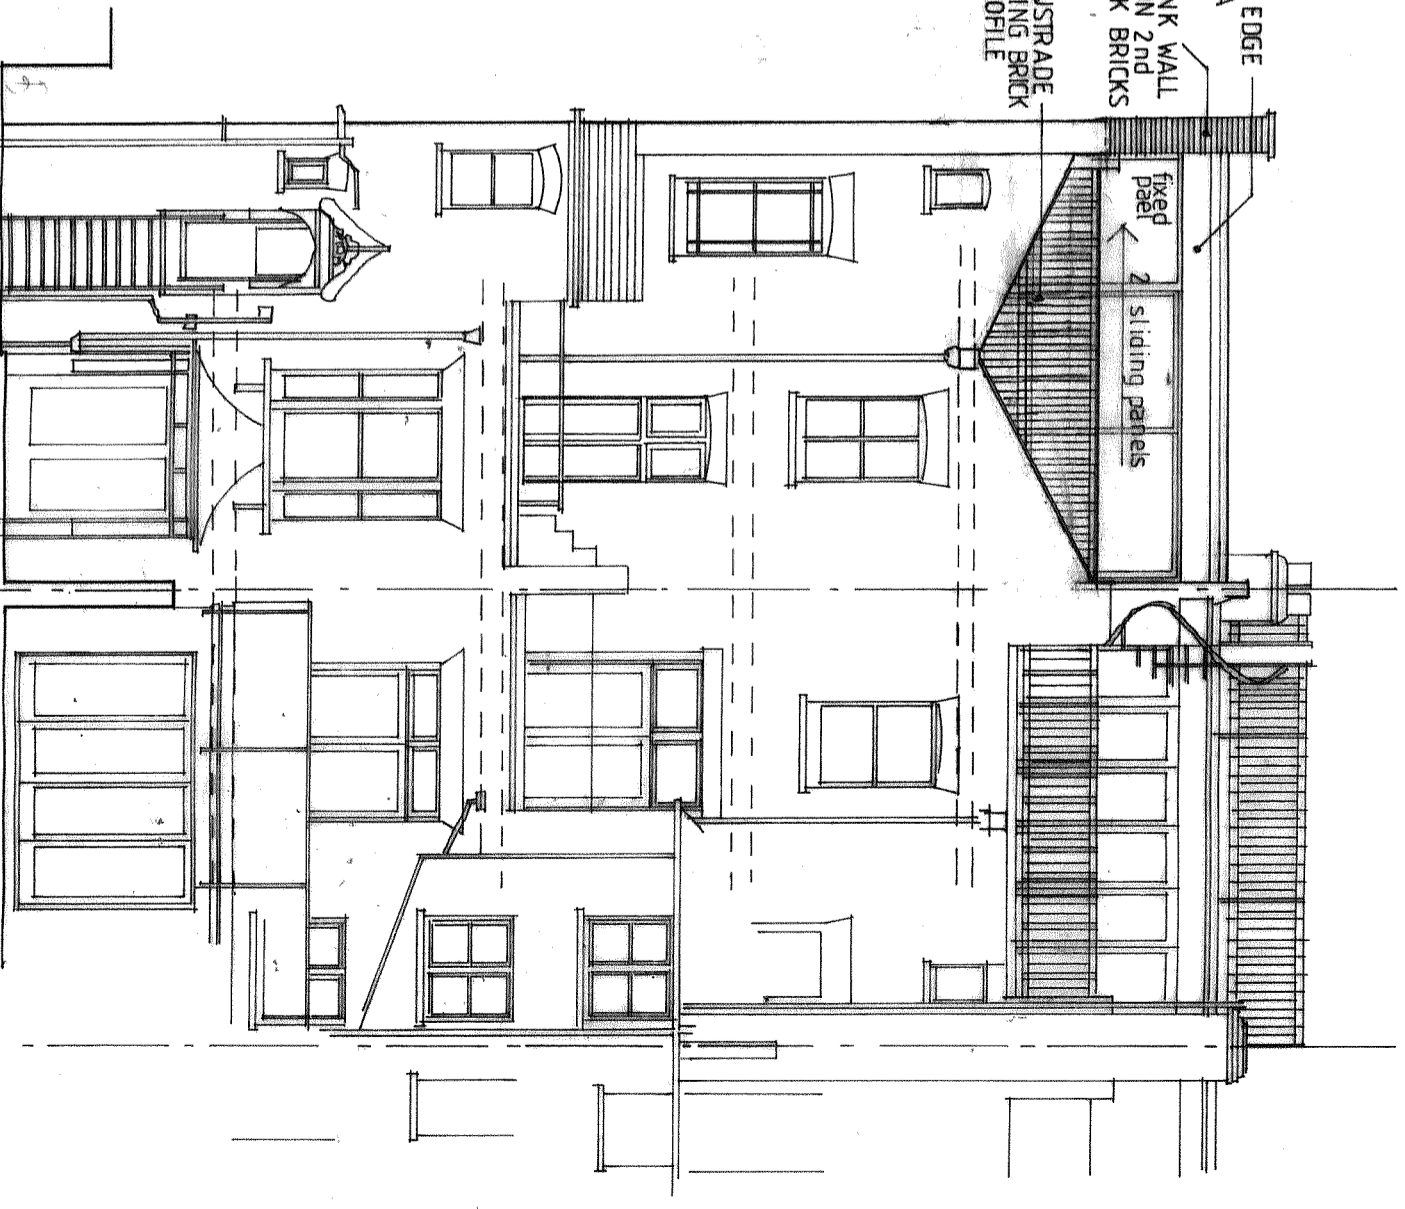

DWG TITLE
PROPOSED ROOF EXTENSION

COLIN HAWKINS DESIGNS
16 MILLFIELDS, STANSTED
ESSEX, CM24 8AS
MOBILE: 07925349193

1:1 scale at A3

 

REVISIONS

- A 14.11.2017
- B 16.11.2017

steel balustrade shown to
rear elevation. 3 no. yellow
to front mansard roof
existing rear facade brick
retained with balustrade
infill

PROJECT
58 South Hill Park London NW3 2SJ
for Dr. Peter Harper

SCALE 1:100
DATE 31 8 2017
DWG NO 866 / 12 B