



DO NOT SCALE FROM THE DRAWING.
ALL DIMENSION TO BE CHECKED ON SITE.
COPYRIGHT RESERVED.

 

--- Boundary Line

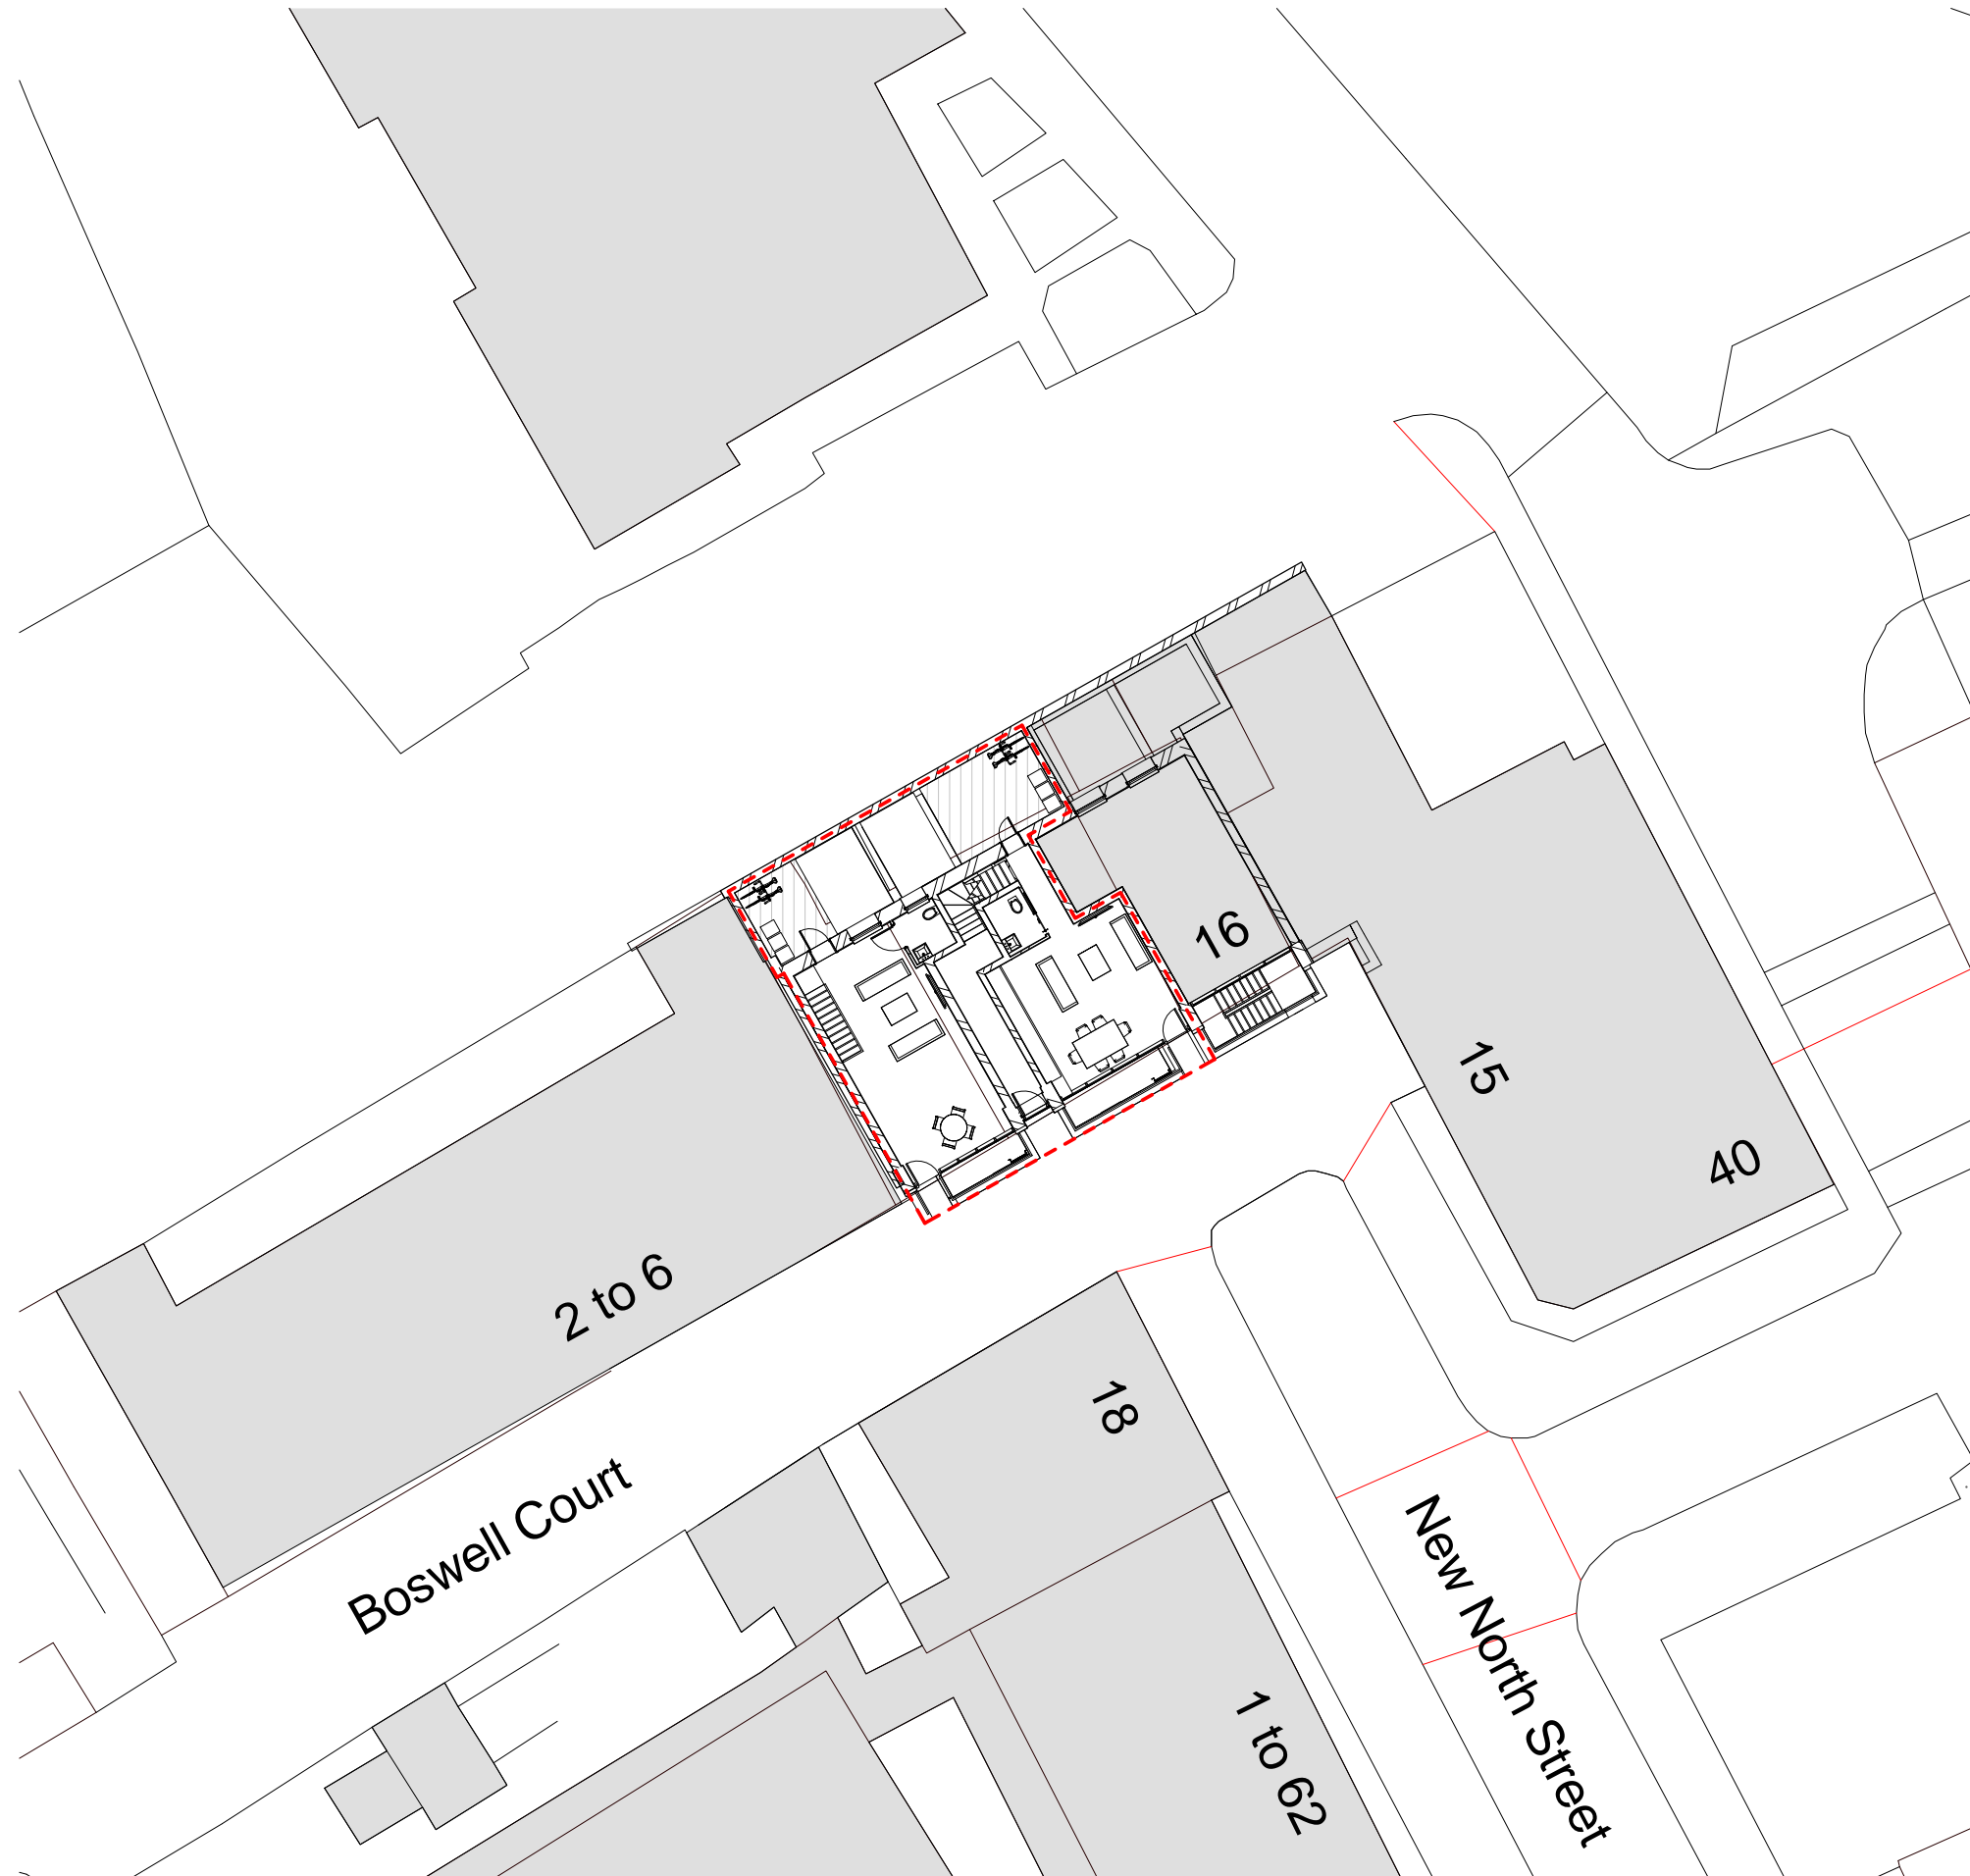

A	Revised to suit planner comments	SR	02.11.2107
REV/ISSUE	NOTE	DRN	DATE

SCALE	DATE	DRN	CHK
1:250@A3	18.05.2017	SR	PH

PROJECT
17, New North Street,
WC1N 3PJ

DRAWING
Proposed Site Plan

bubble
architects
460 MUSWELL HILL BROADWAY
LONDON N10 1BS
WWW.BUBBLEARCHITECTS.CO.UK

JOB NO	DRAWING NO	REV
017017	P-Si-D-007	A

