
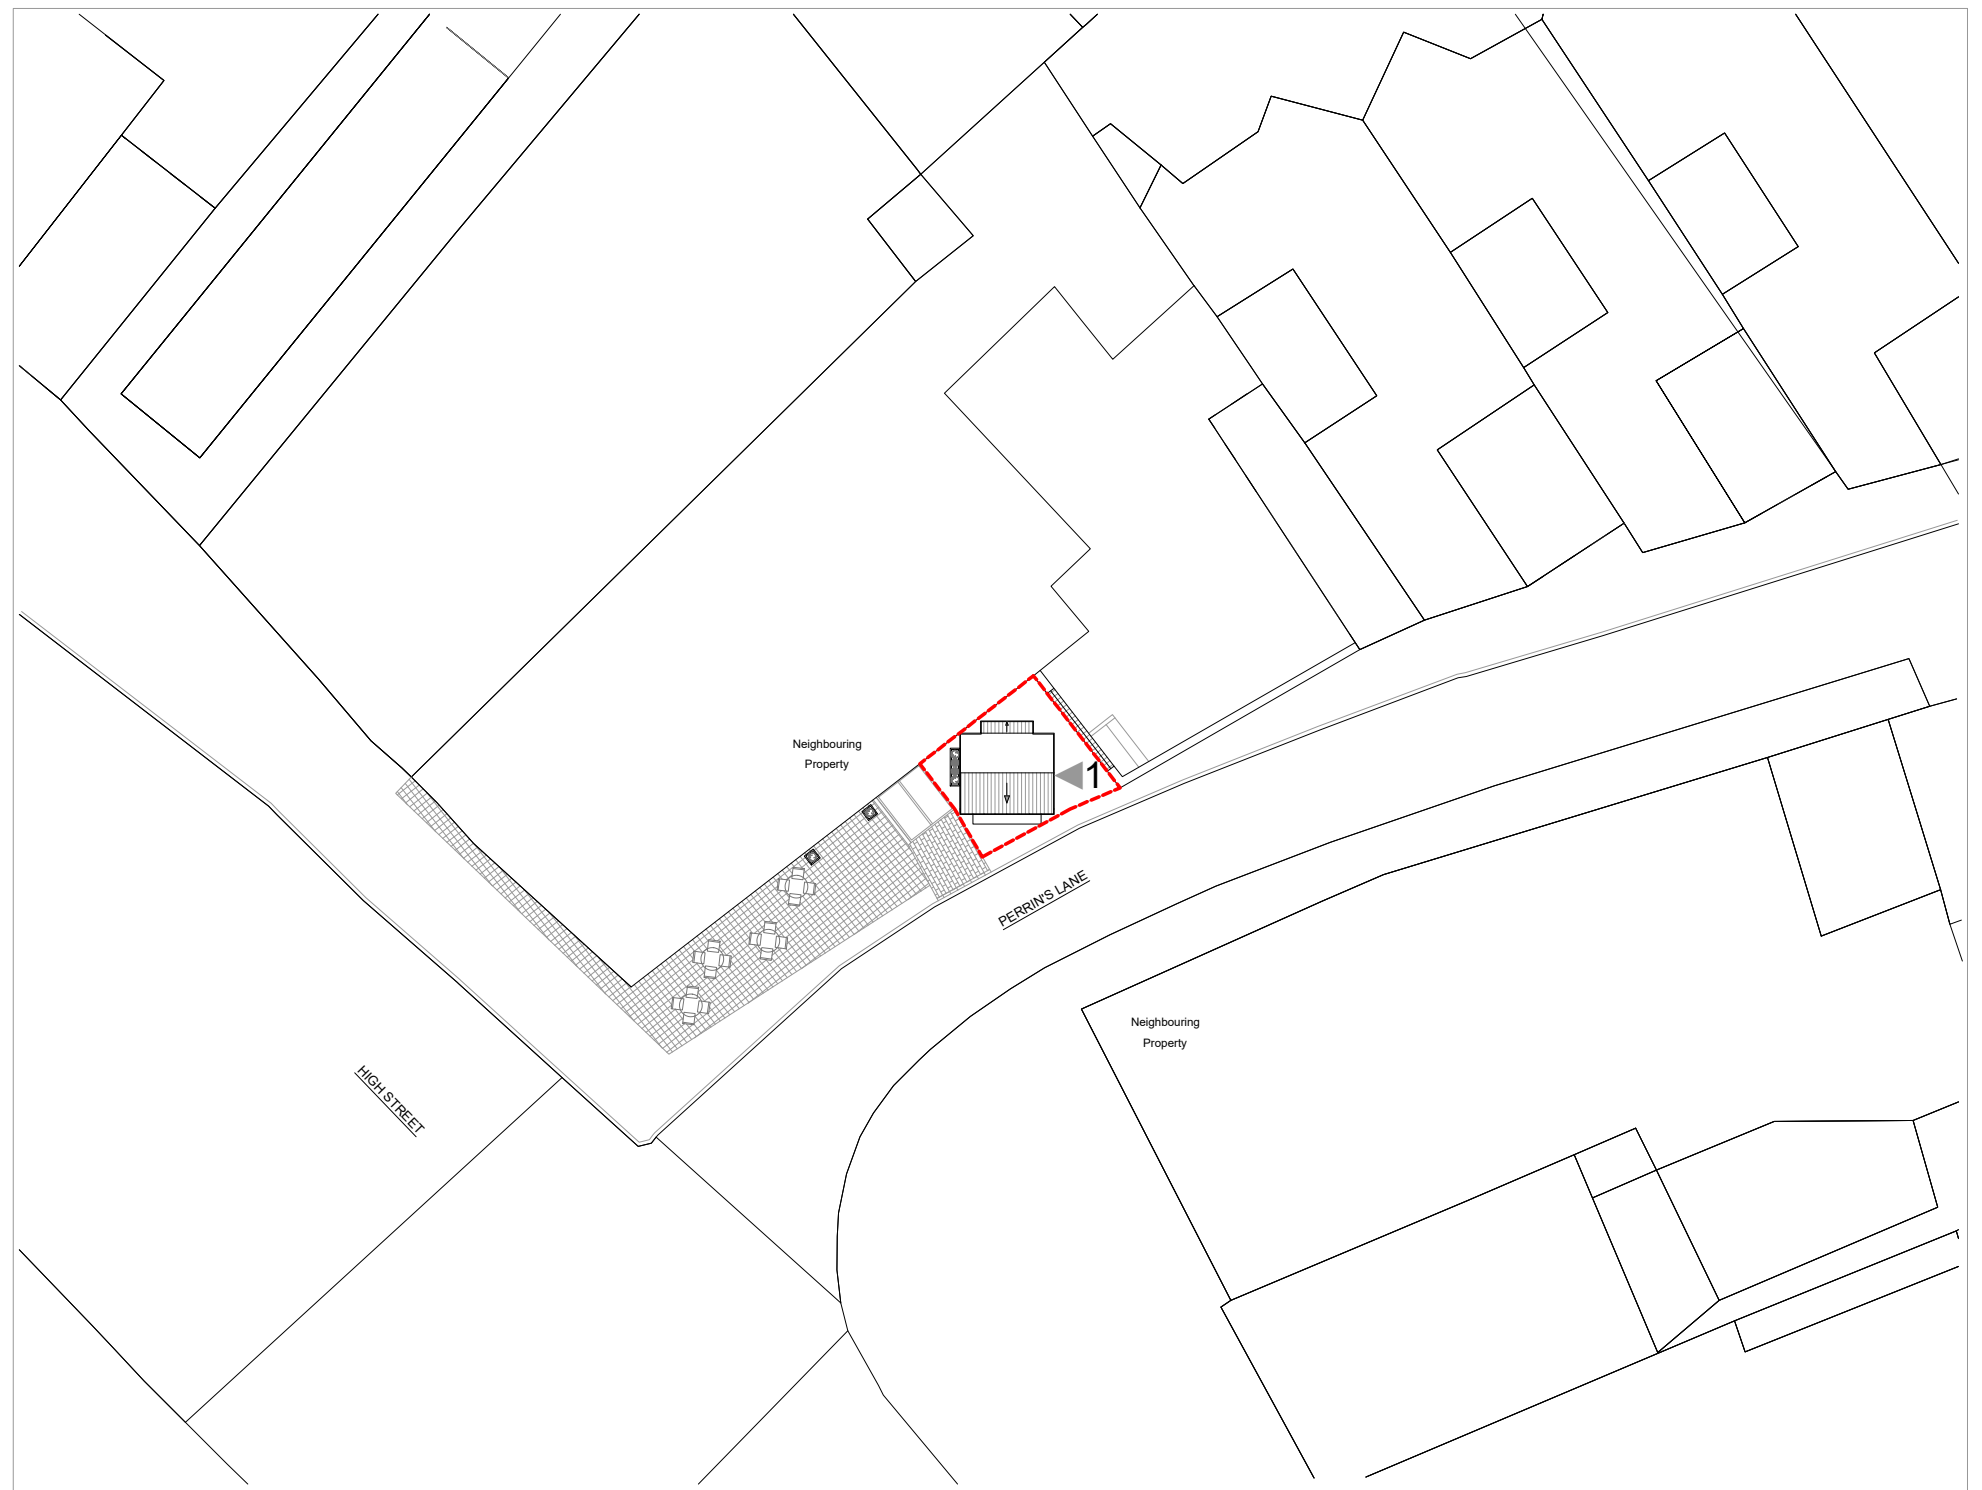
 


OS Map

 



Site Plan

KEY

1 Entrance



Property Boundary

 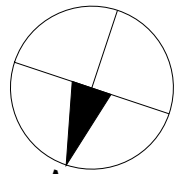

Dimensions Written dimensions to be taken in preference to scaled dimensions. The Contractor is responsible for checking all dimensions before work starts.

Local Authority All work is to be carried out to the requirements, and to the satisfaction of the Local Authority. These drawings are for planning purposes only.

Discrepancies Any discrepancies to be brought to the attention of Drawing And Planning Ltd. Immediately.

REVISIONS

REV	DATE	DESCRIPTION	BY	CH

PROJECT TITLE
77A Hampstead High Street
La Creperie de Hampstead

DATE
Nov 2017

REVISION
/

DRAWING TITLE
Proposed - Location Plans

CLIENT
Edward De Mesquita

DRAWING No.
HMSTD-L101

SCALE @ A3
1:1250 / 1:200

