

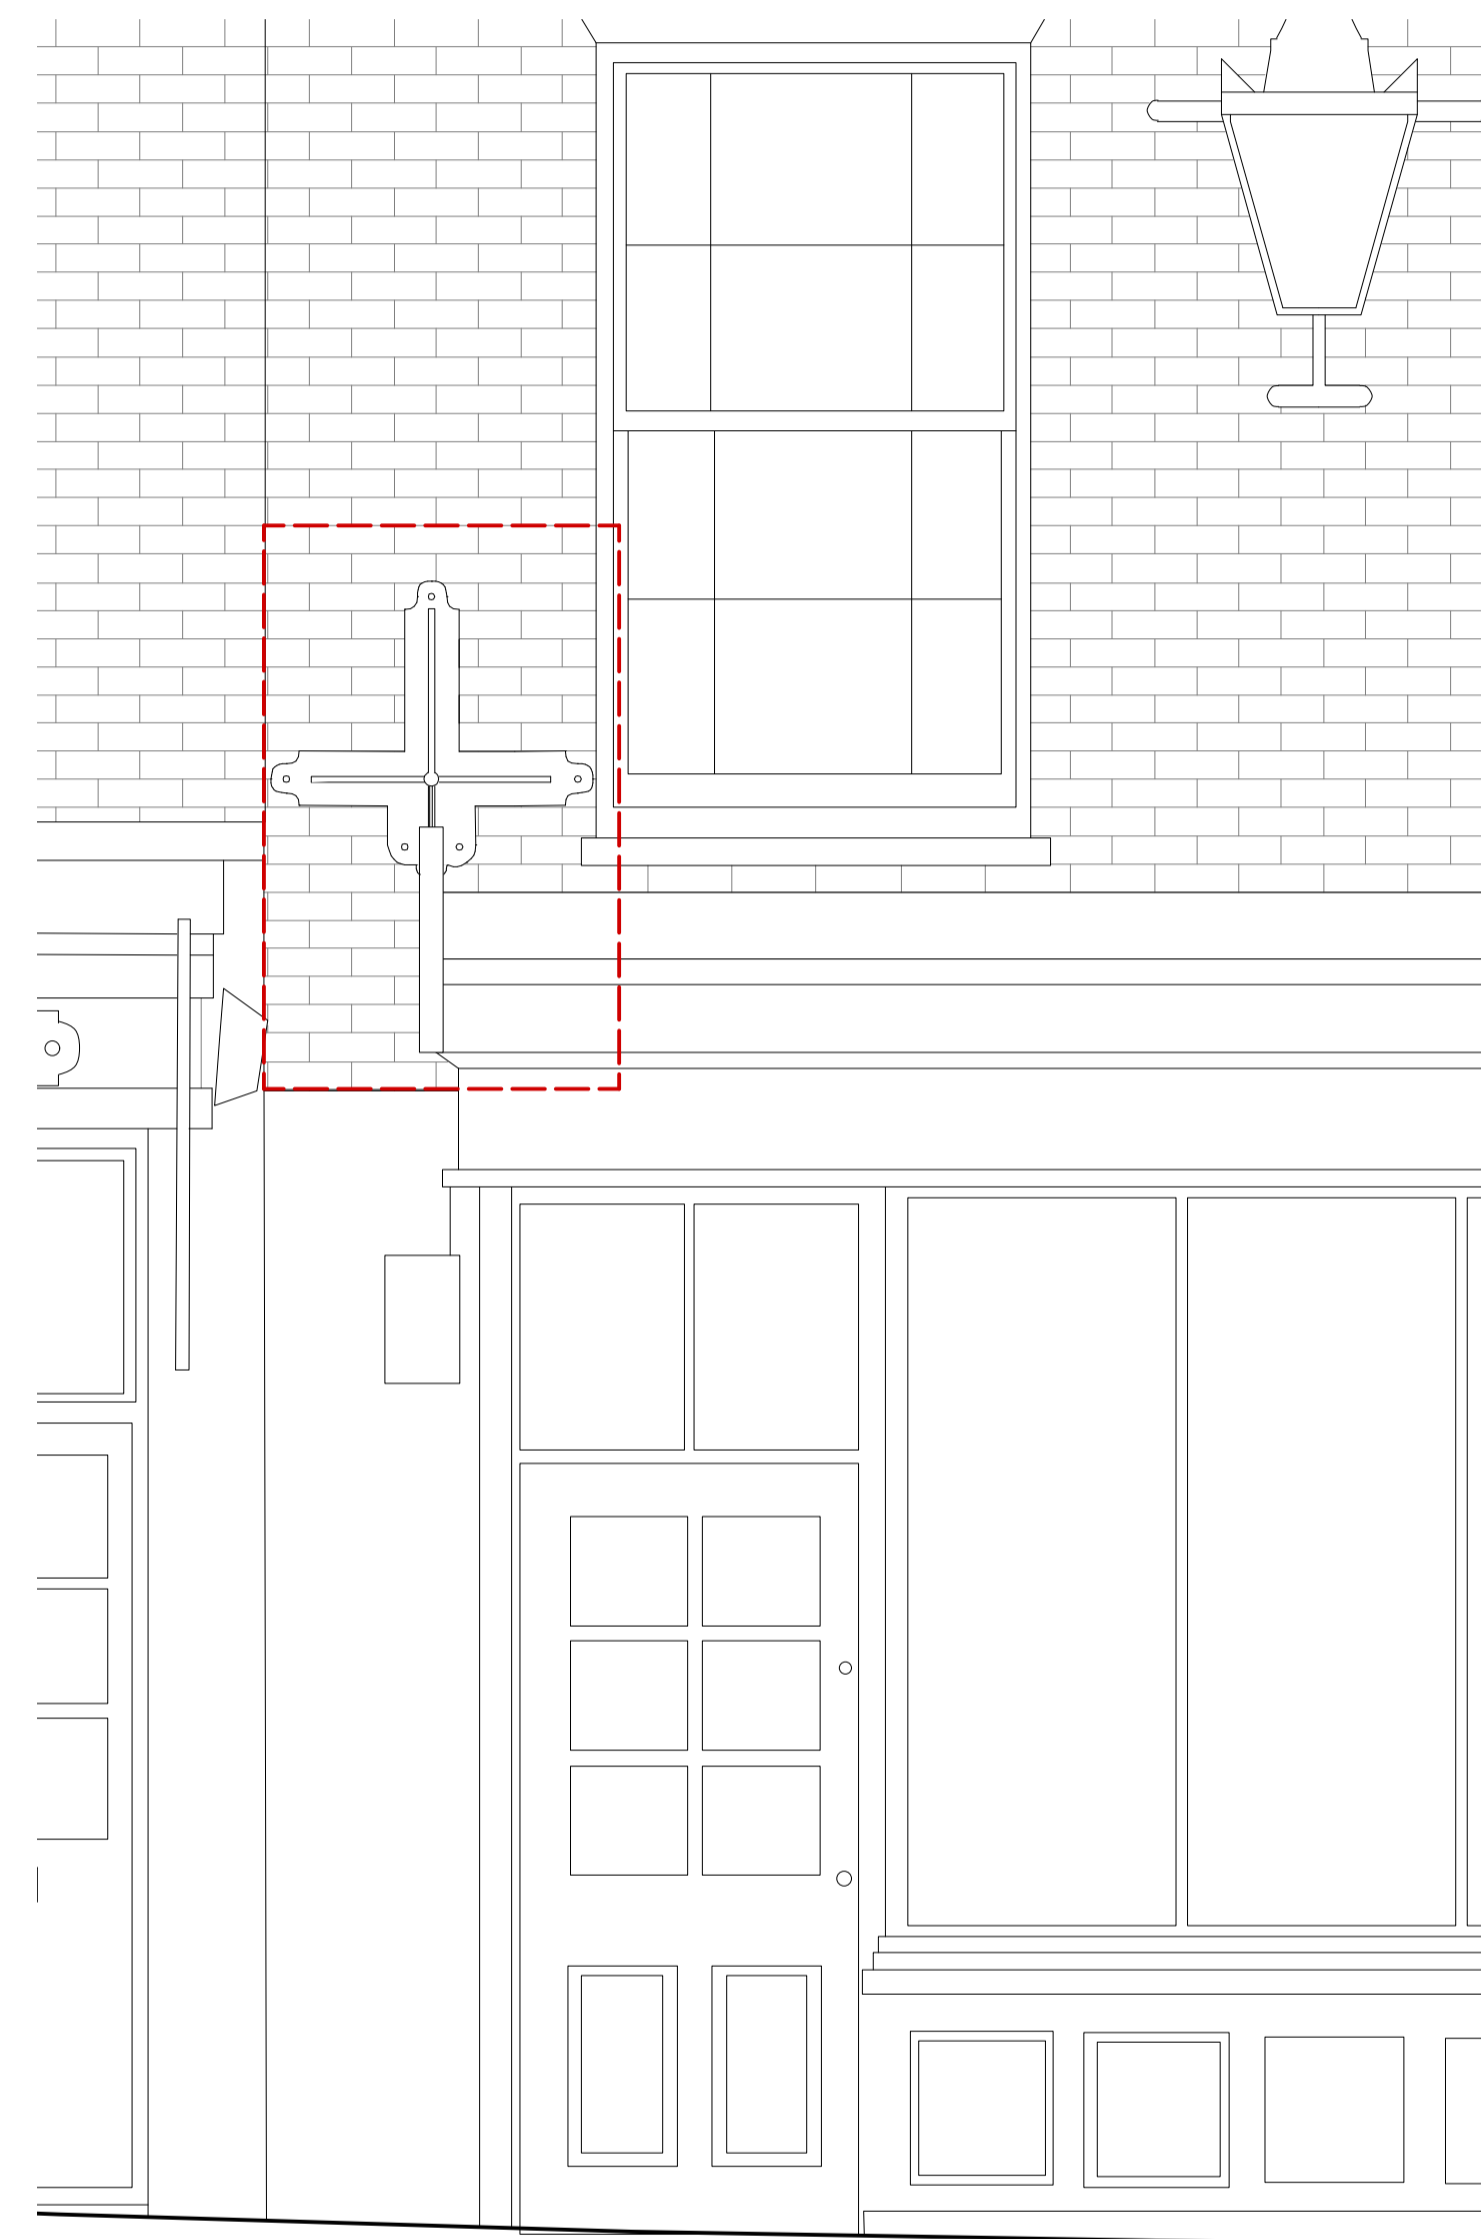



General Notes
 Do not scale from drawings.
 All dimensions must be checked on site and discrepancies verified with the Architect.
 Unless shown otherwise all dimensions are to be to structural surfaces and are in mm.
 Unless shown refer to internal door schedule for door sizes. Door openings to be set out to give full specified architrave either side.
 To be read in conjunction with all relevant Architects', Services and Structural Engineers' drawings. For all structural details and information refer to Structural Engineers drawings.
 For all mechanical and electrical information refer to M&E consultants drawings and information unless shown otherwise.
 Any discrepancies between drawings to be reported immediately to the Architect.
 Refer to drawing number for details.

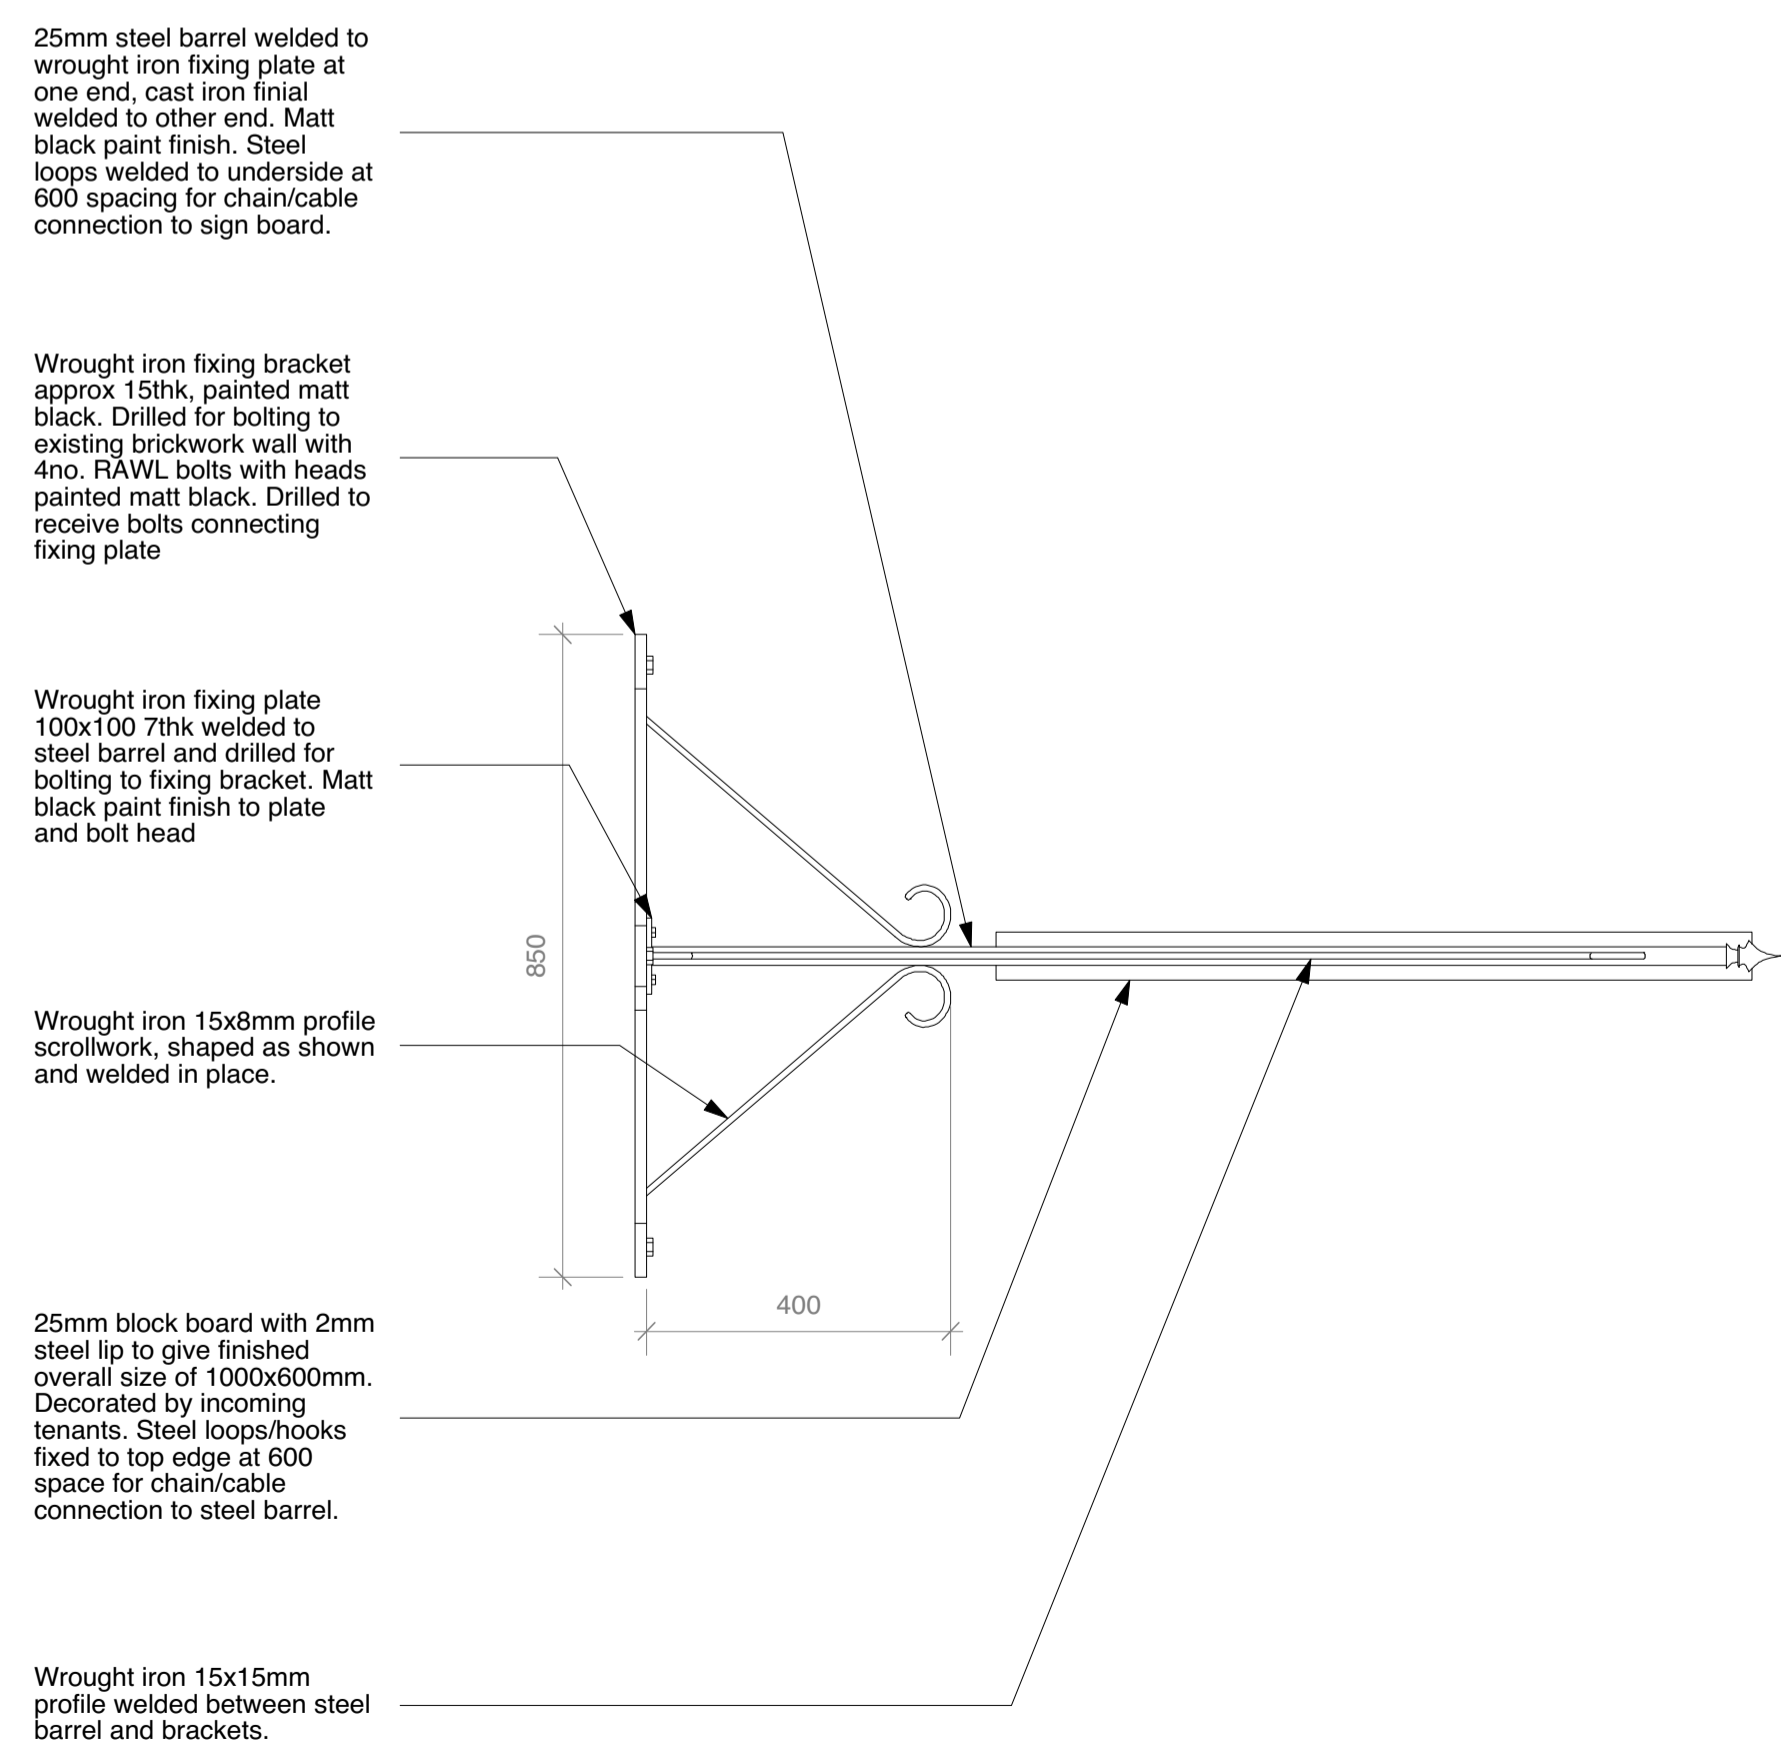

The design of the sign including fixing, materials and size has been matched to the previously approved signage as per approved application 2017/2572/A. With this application we seek to move the approved sign of the same character closer to the entrance of 73 Monmouth Street in the location as marked on GA_108.

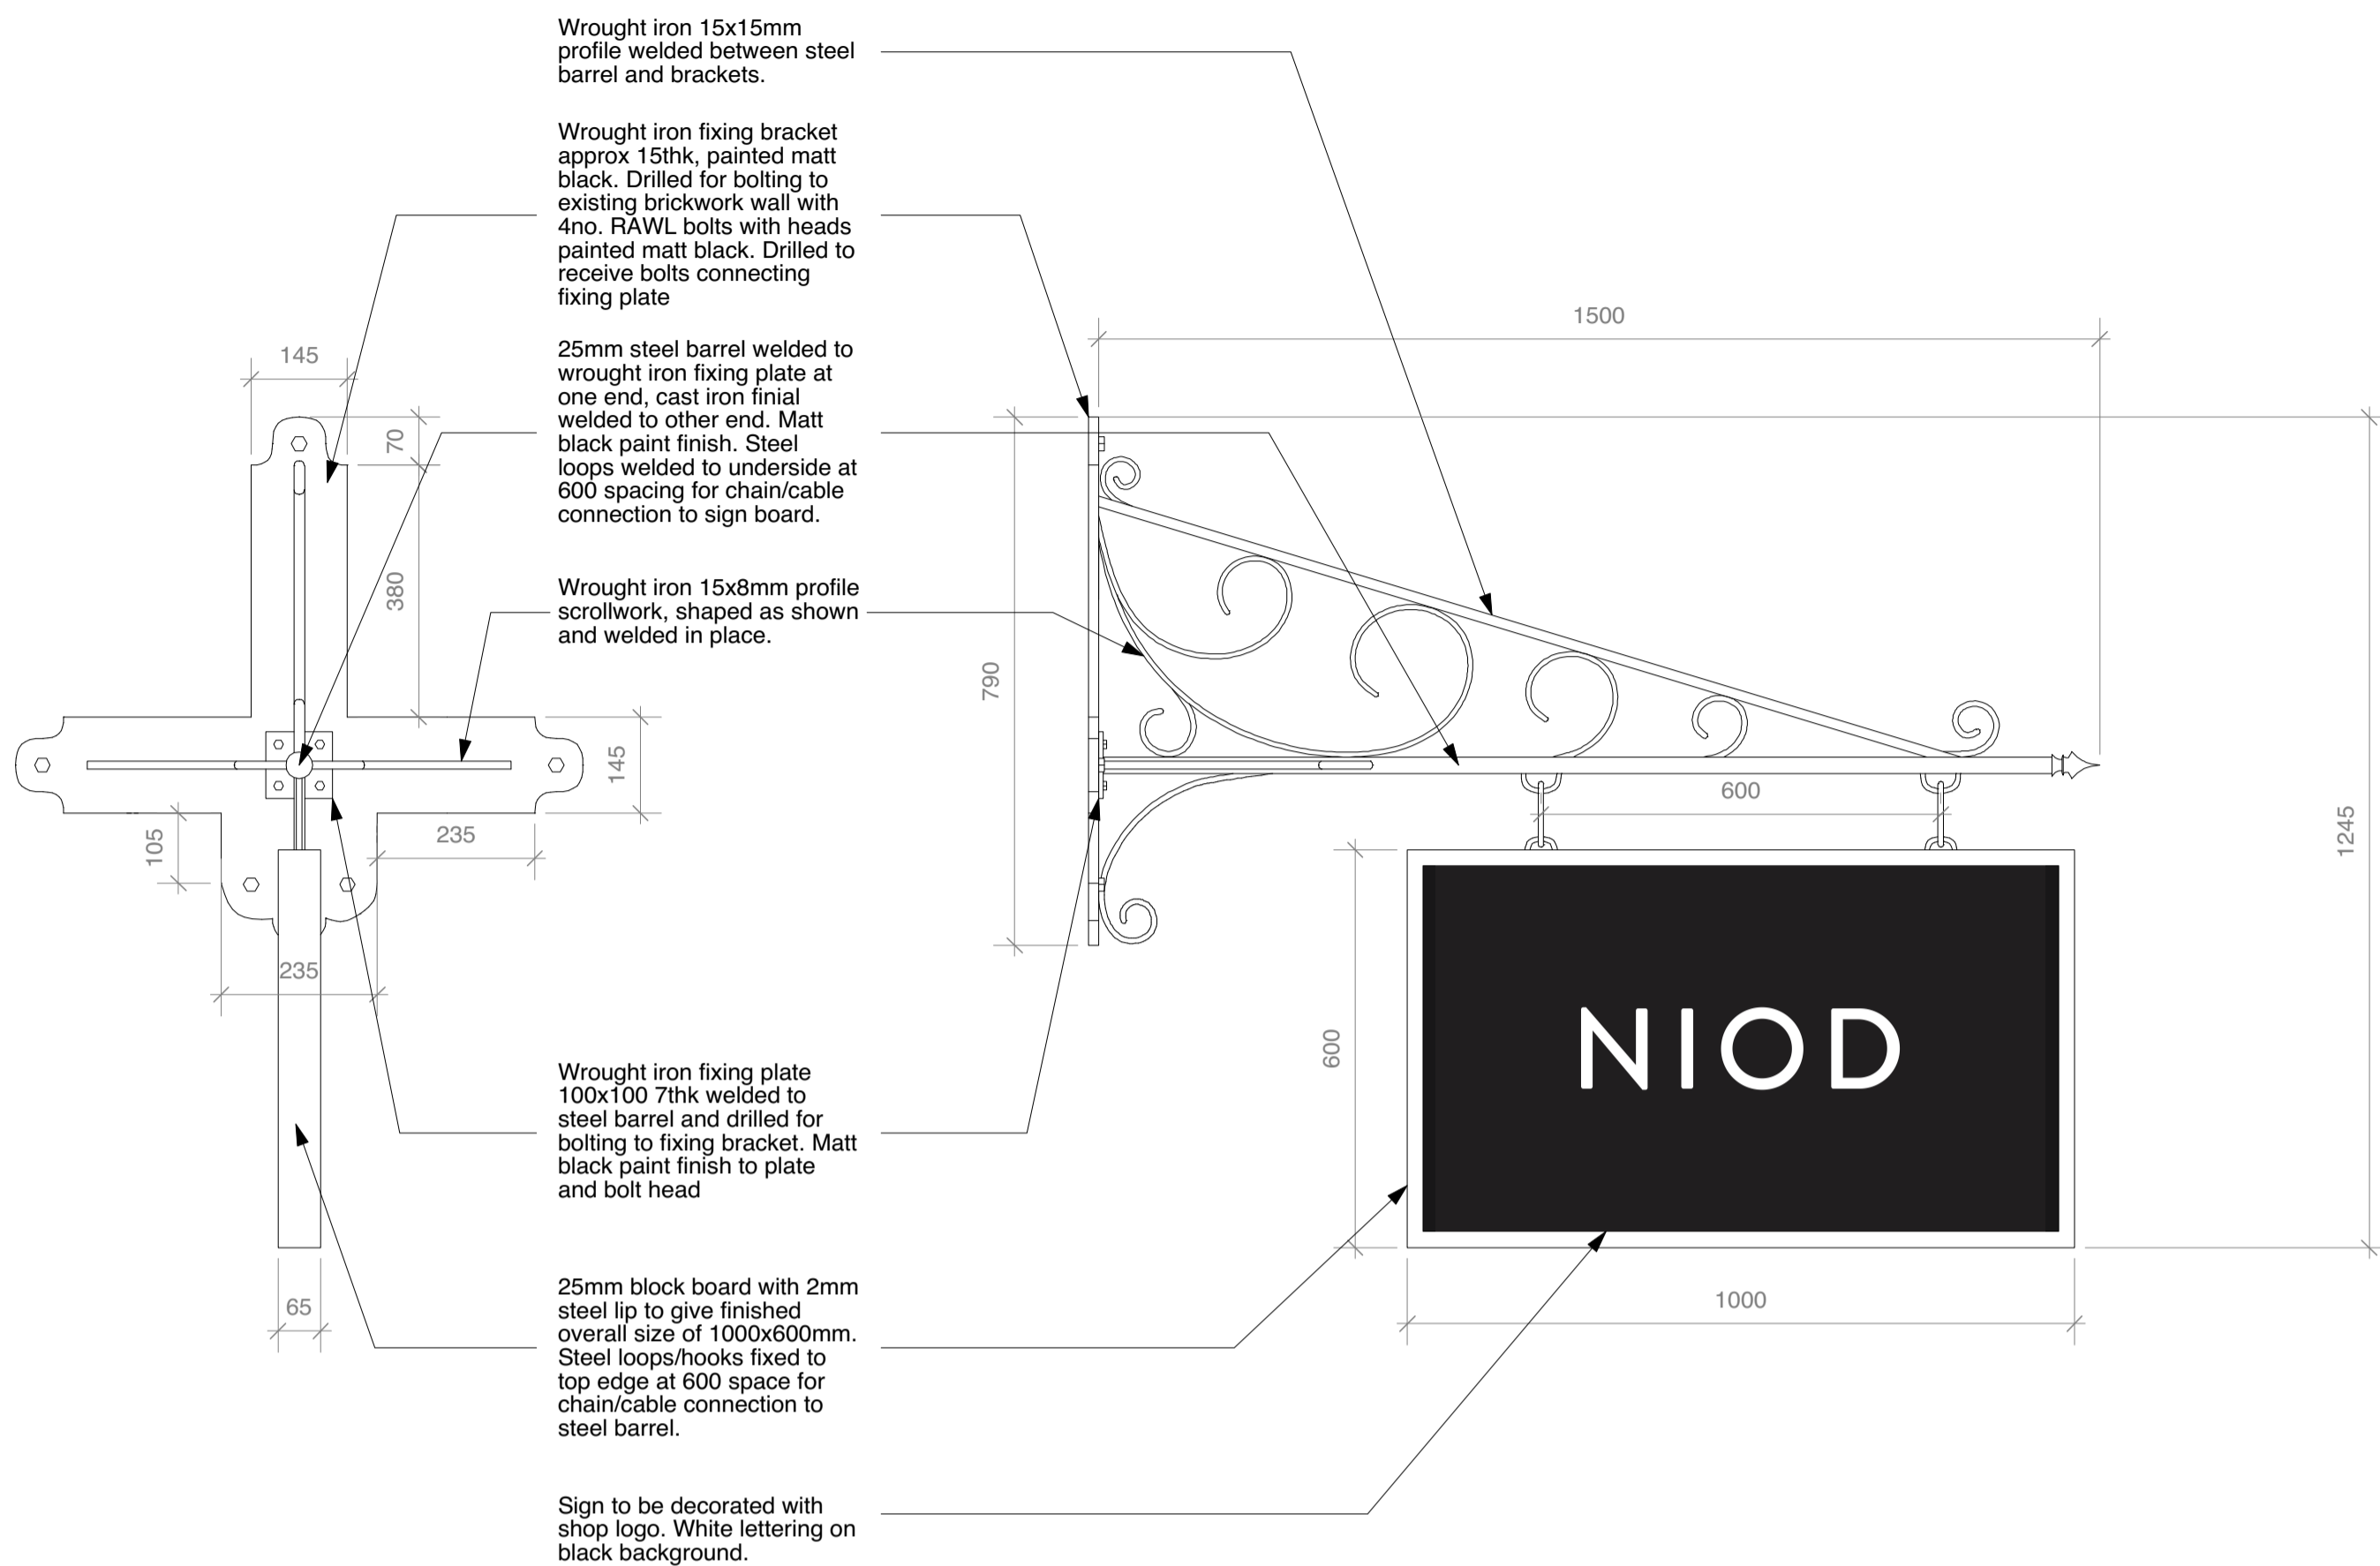

Side Elevation 1:20

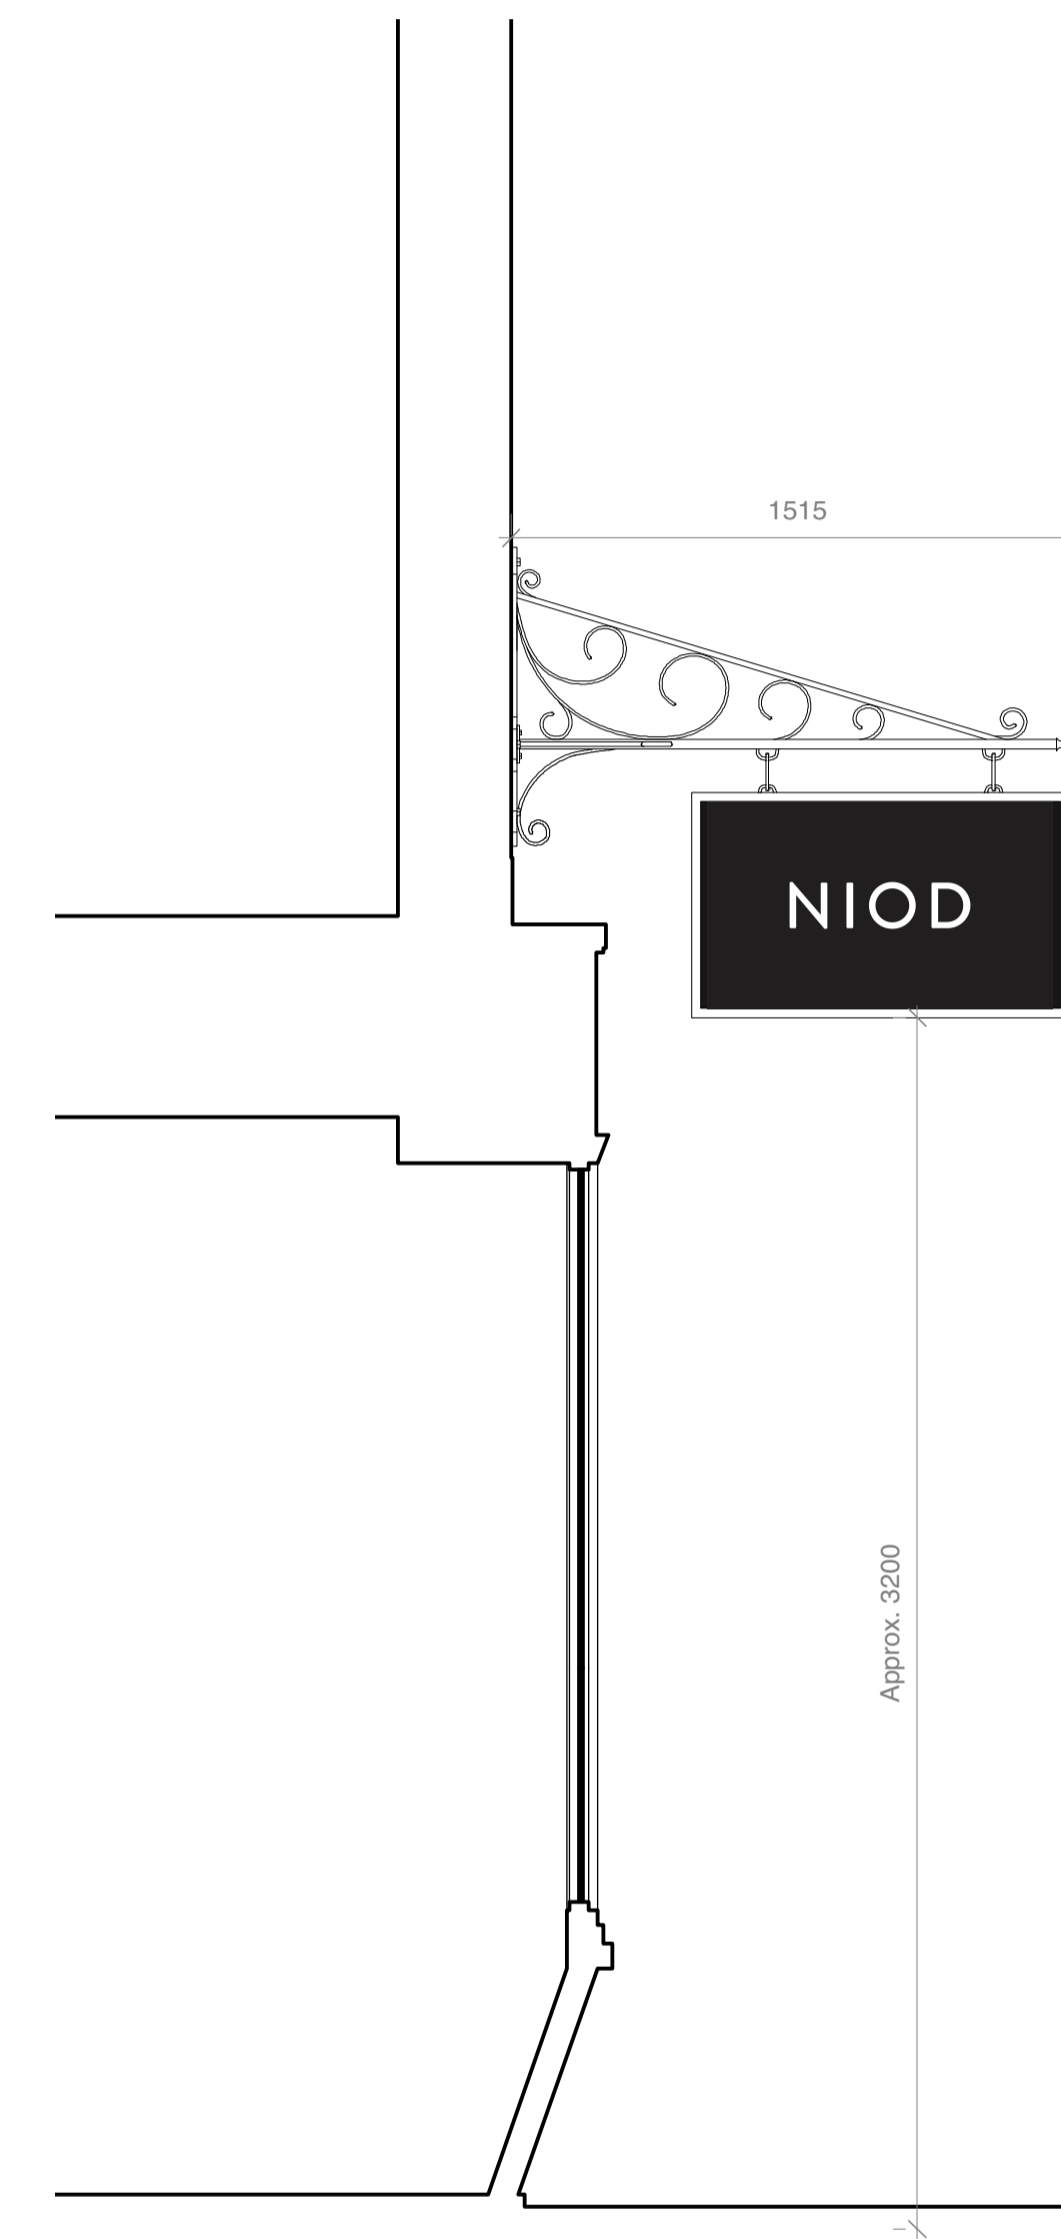

Front Elevation 1:20

| Revision / Date | Drawn / Checked | Description |
|-----------------|-----------------|-------------|
| Client | DECIM | |
| Project | Monmouth Street | |
| Drawing Name | NIOD Sign | |
| Project No. | 44/1725 | |
| Prefix | C | |
| Drawing No. | 005 | |
| Issue | - | |
| Scale / Format | 1:10 / A1 | |
| Drawn | LF | |
| Checked | KN | |
| Date | 03.10.17 | |

3144 Architects NLGB 3144architects.com

3144
 Keizersgracht 117 1015 CJ Amsterdam
 100, E1 Studios 7 Winkelweg Road London E1 1DU
 +31 (0)20 508 62 46 +44 (0)20 3735 7820
 Amsterdam@3144architects.com London@3144architects.com