


General Notes
 Do not scale from drawings.
 All dimensions must be checked on site and discrepancies verified with the Architect.
 Unless shown otherwise all dimensions are to be to structural surfaces and are in mm.
 Unless shown refer to internal door schedule for door sizes. Door openings to be set out to give full specified architrave either side.
 To be read in conjunction with all relevant Architects', Services and Structural Engineers' drawings. For all structural details and information refer to Structural Engineers' drawings.
 For all mechanical and electrical information refer to M&E consultants drawings and information unless shown otherwise.
 Any discrepancies between drawings to be reported immediately to the Architect.
 Refer to drawing number for details.

Monmouth Street


Shelton Street

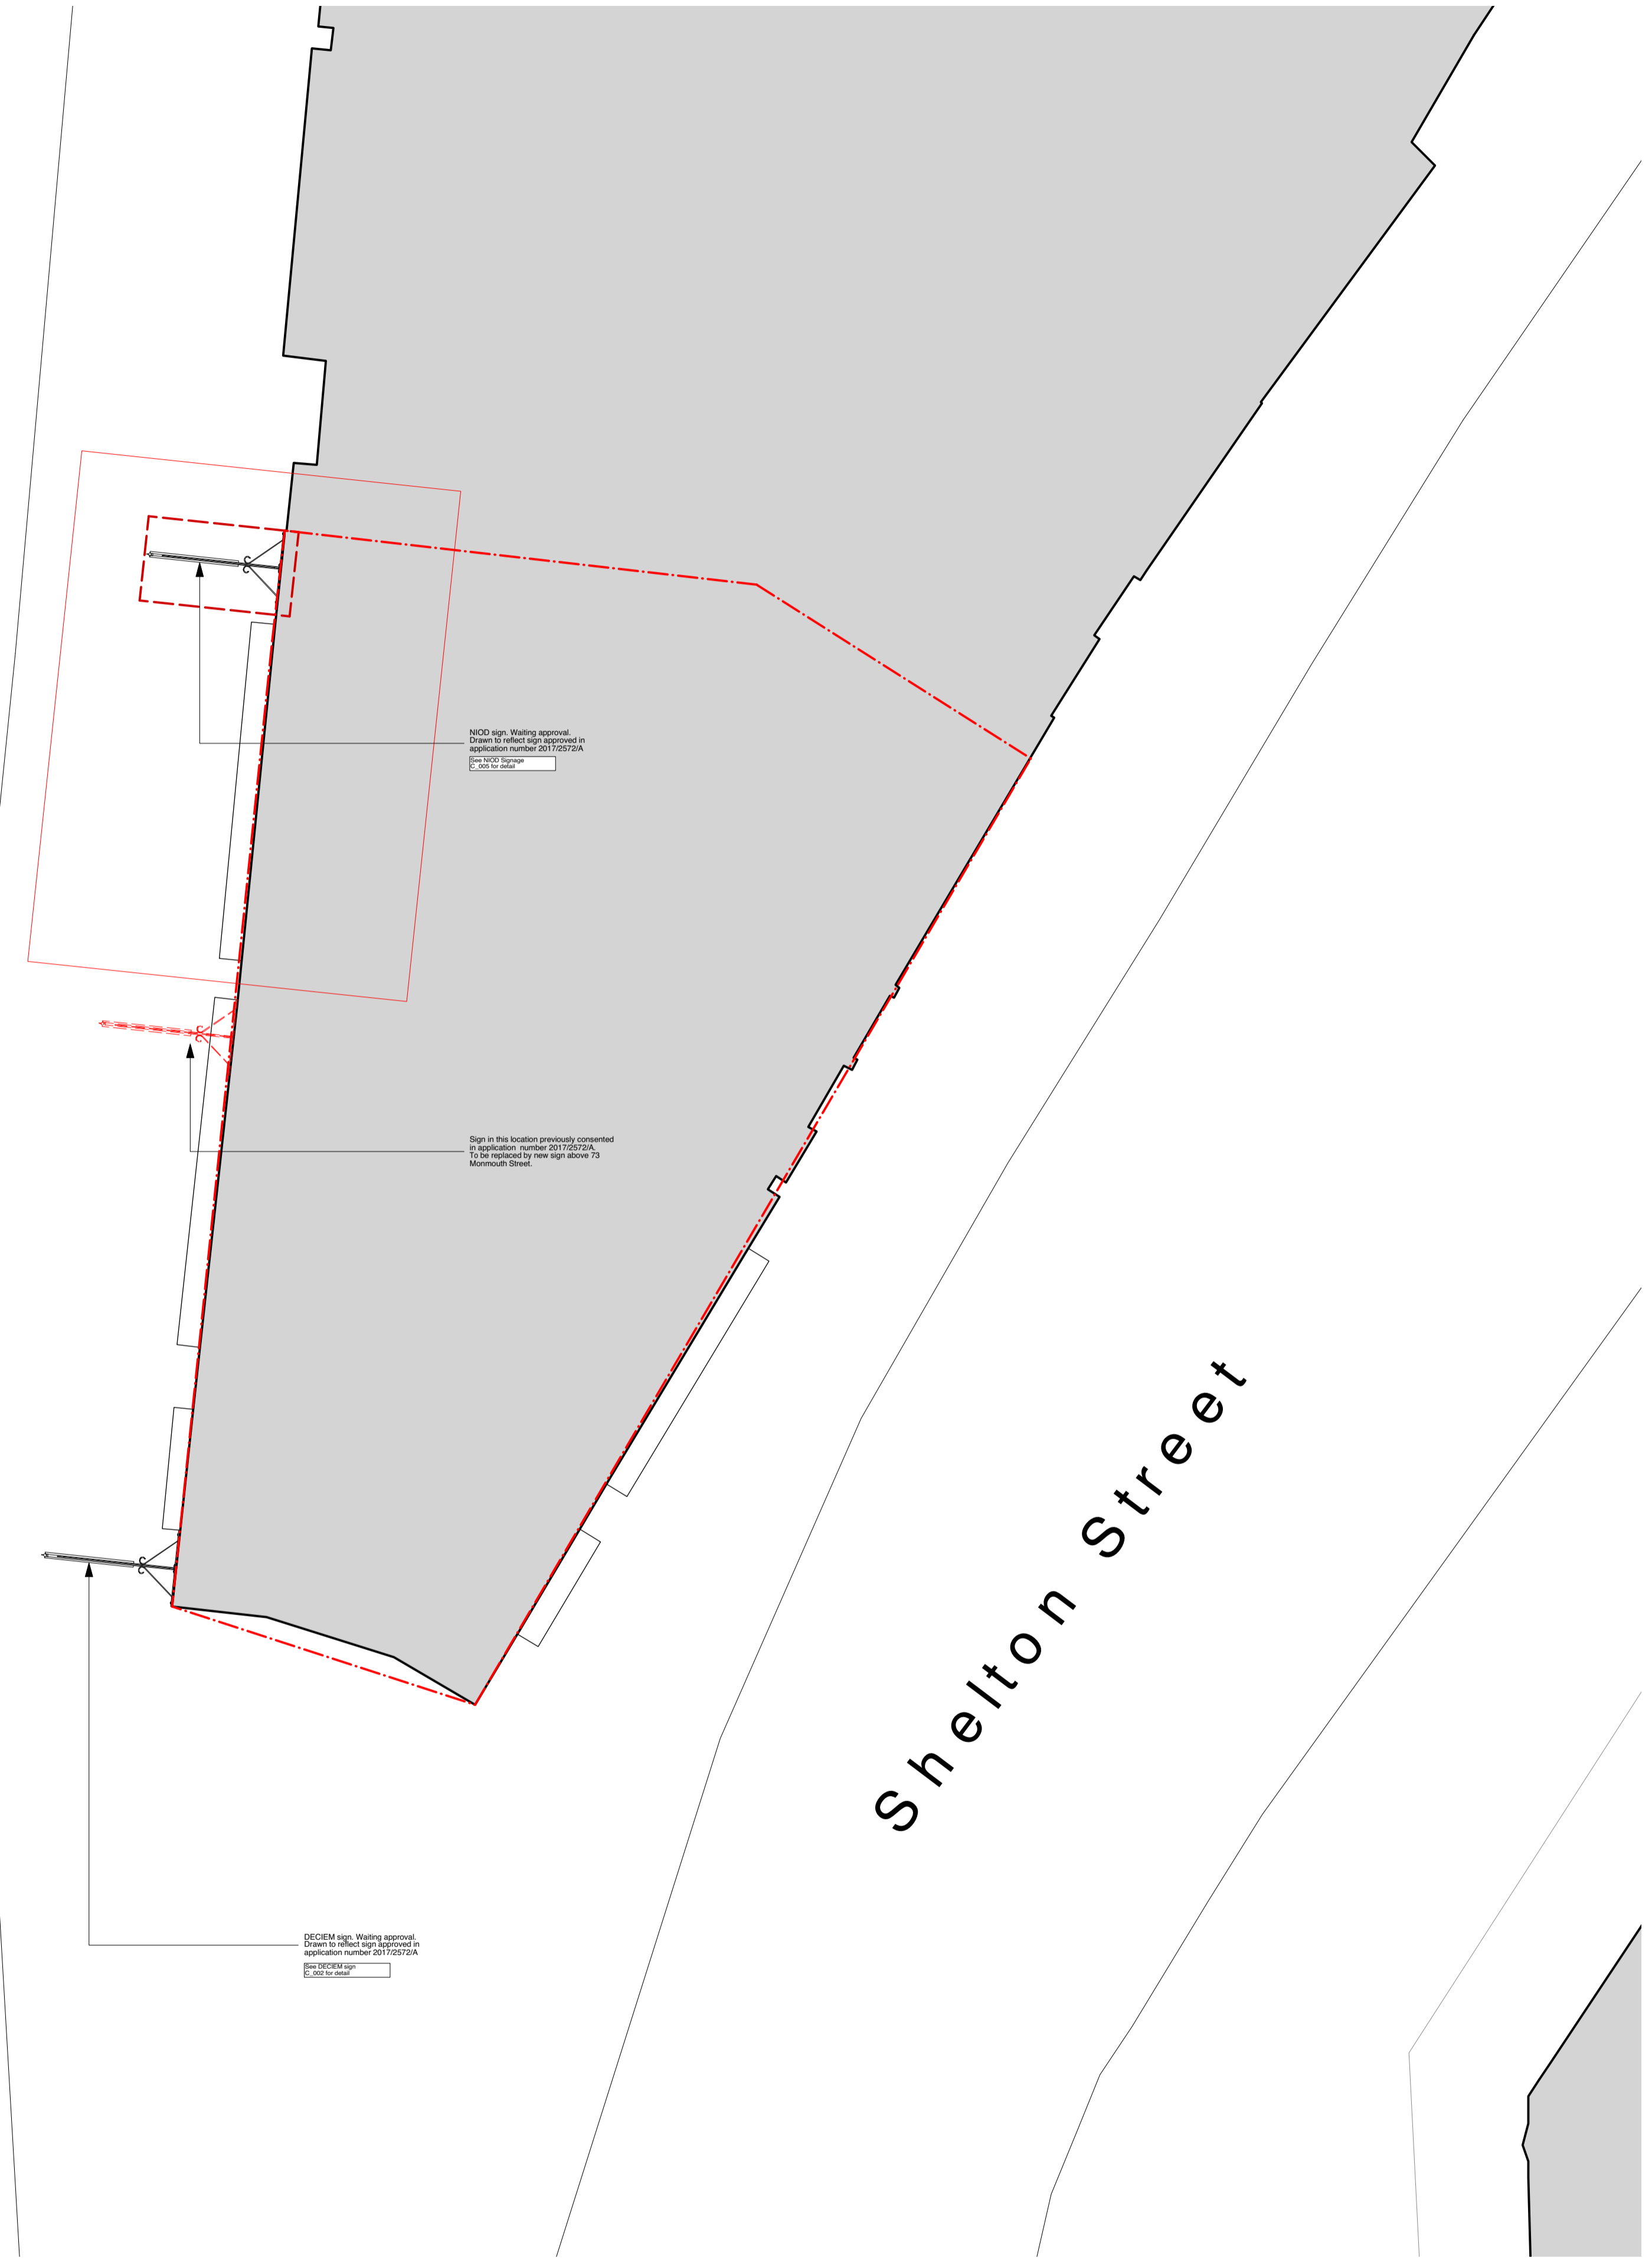


NIOD sign. Waiting approval.
 Drawn to reflect sign approved in
 application number 201725726A
 E: 200 for solar

Sign in this location previously consented
 in application number 201725236.
 To be replaced by new sign above 73
 Monmouth Street.

DECIEM sign. Waiting approval.
 Drawn to reflect sign approved in
 application number 201725726A
 Registered sign
 E: 200 for solar

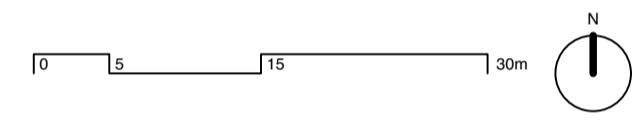

Location Plan
 Scale 1:500

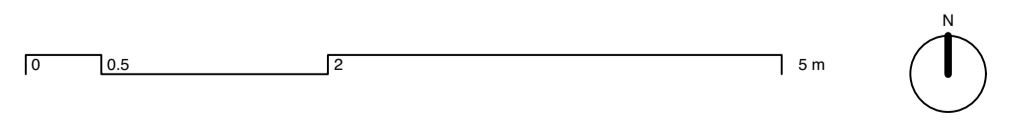

Site Plan
 Scale 1:50

Revision / Date	Drawn / Checked	Description

Client
DECIEM
 Project
Monmouth Street
 Drawing Name
Proposed NIOD External Sign Plan

Project No.	Prefix	Drawing No.	Issue
44/1725	GA	110	-

Scale / Format	Drawn	Checked	Date
Various / A1	LF	KN	03.10.17

3144 Architects NL,GB 3144architects.com

3144
 Keizersgracht 117 102, E1 Studios
 1015 CJ Amsterdam 7 Winkelwegel Road
 Nederland London E1 1DU
 +31 (0)20 608 62 46 +44 (0)20 3735 7820
 Amsterdam@ 3144architects.com London@ 3144architects.com