



BARR GAZETAS

Notes:

1. New two-tier bike rack (44no.).
2. New single-tier bike rack (6no.).
3. New lockers in triple-stacked arrangement. Triple stacked folding bike lockers (12no.).
4. New cycle repair station.
5. New metal wheeling ramp to Lower Ground Floor - Ground Floor stairs.
6. New wall mounted drying racks.
7. New electric outlet for charging electric bikes.
8. New storage lockers.

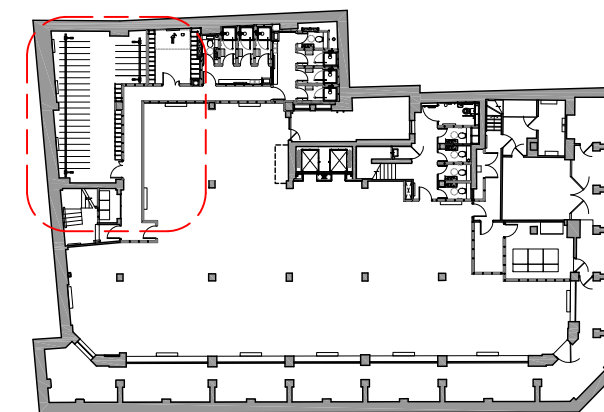

02 Lower Ground Floor Plan Showing Location of Cycle Store
Scale 1:500 @ A3

 

For Planning

Rev.	Description	By	Date
P1	For Planning	TM	23.11.17

Client
BC Noho Limited


Project
Cleveland Street

Title
Cycle Store Plan

Project No.	Drawing No.	Rev.
1621	20.302	P1

Scale	1:25 @ A1	1:50 @ A3
Drawn	Checked	Date
TM	TL	22.11.17

Do not scale from this drawing. The Contractor is to take and check all dimensions on site before work commences. Discrepancies must be reported to the Architect. Subcontractors must verify all dimensions on site before making a shop drawing or commencing manufacturing. This drawing is copyright. ©

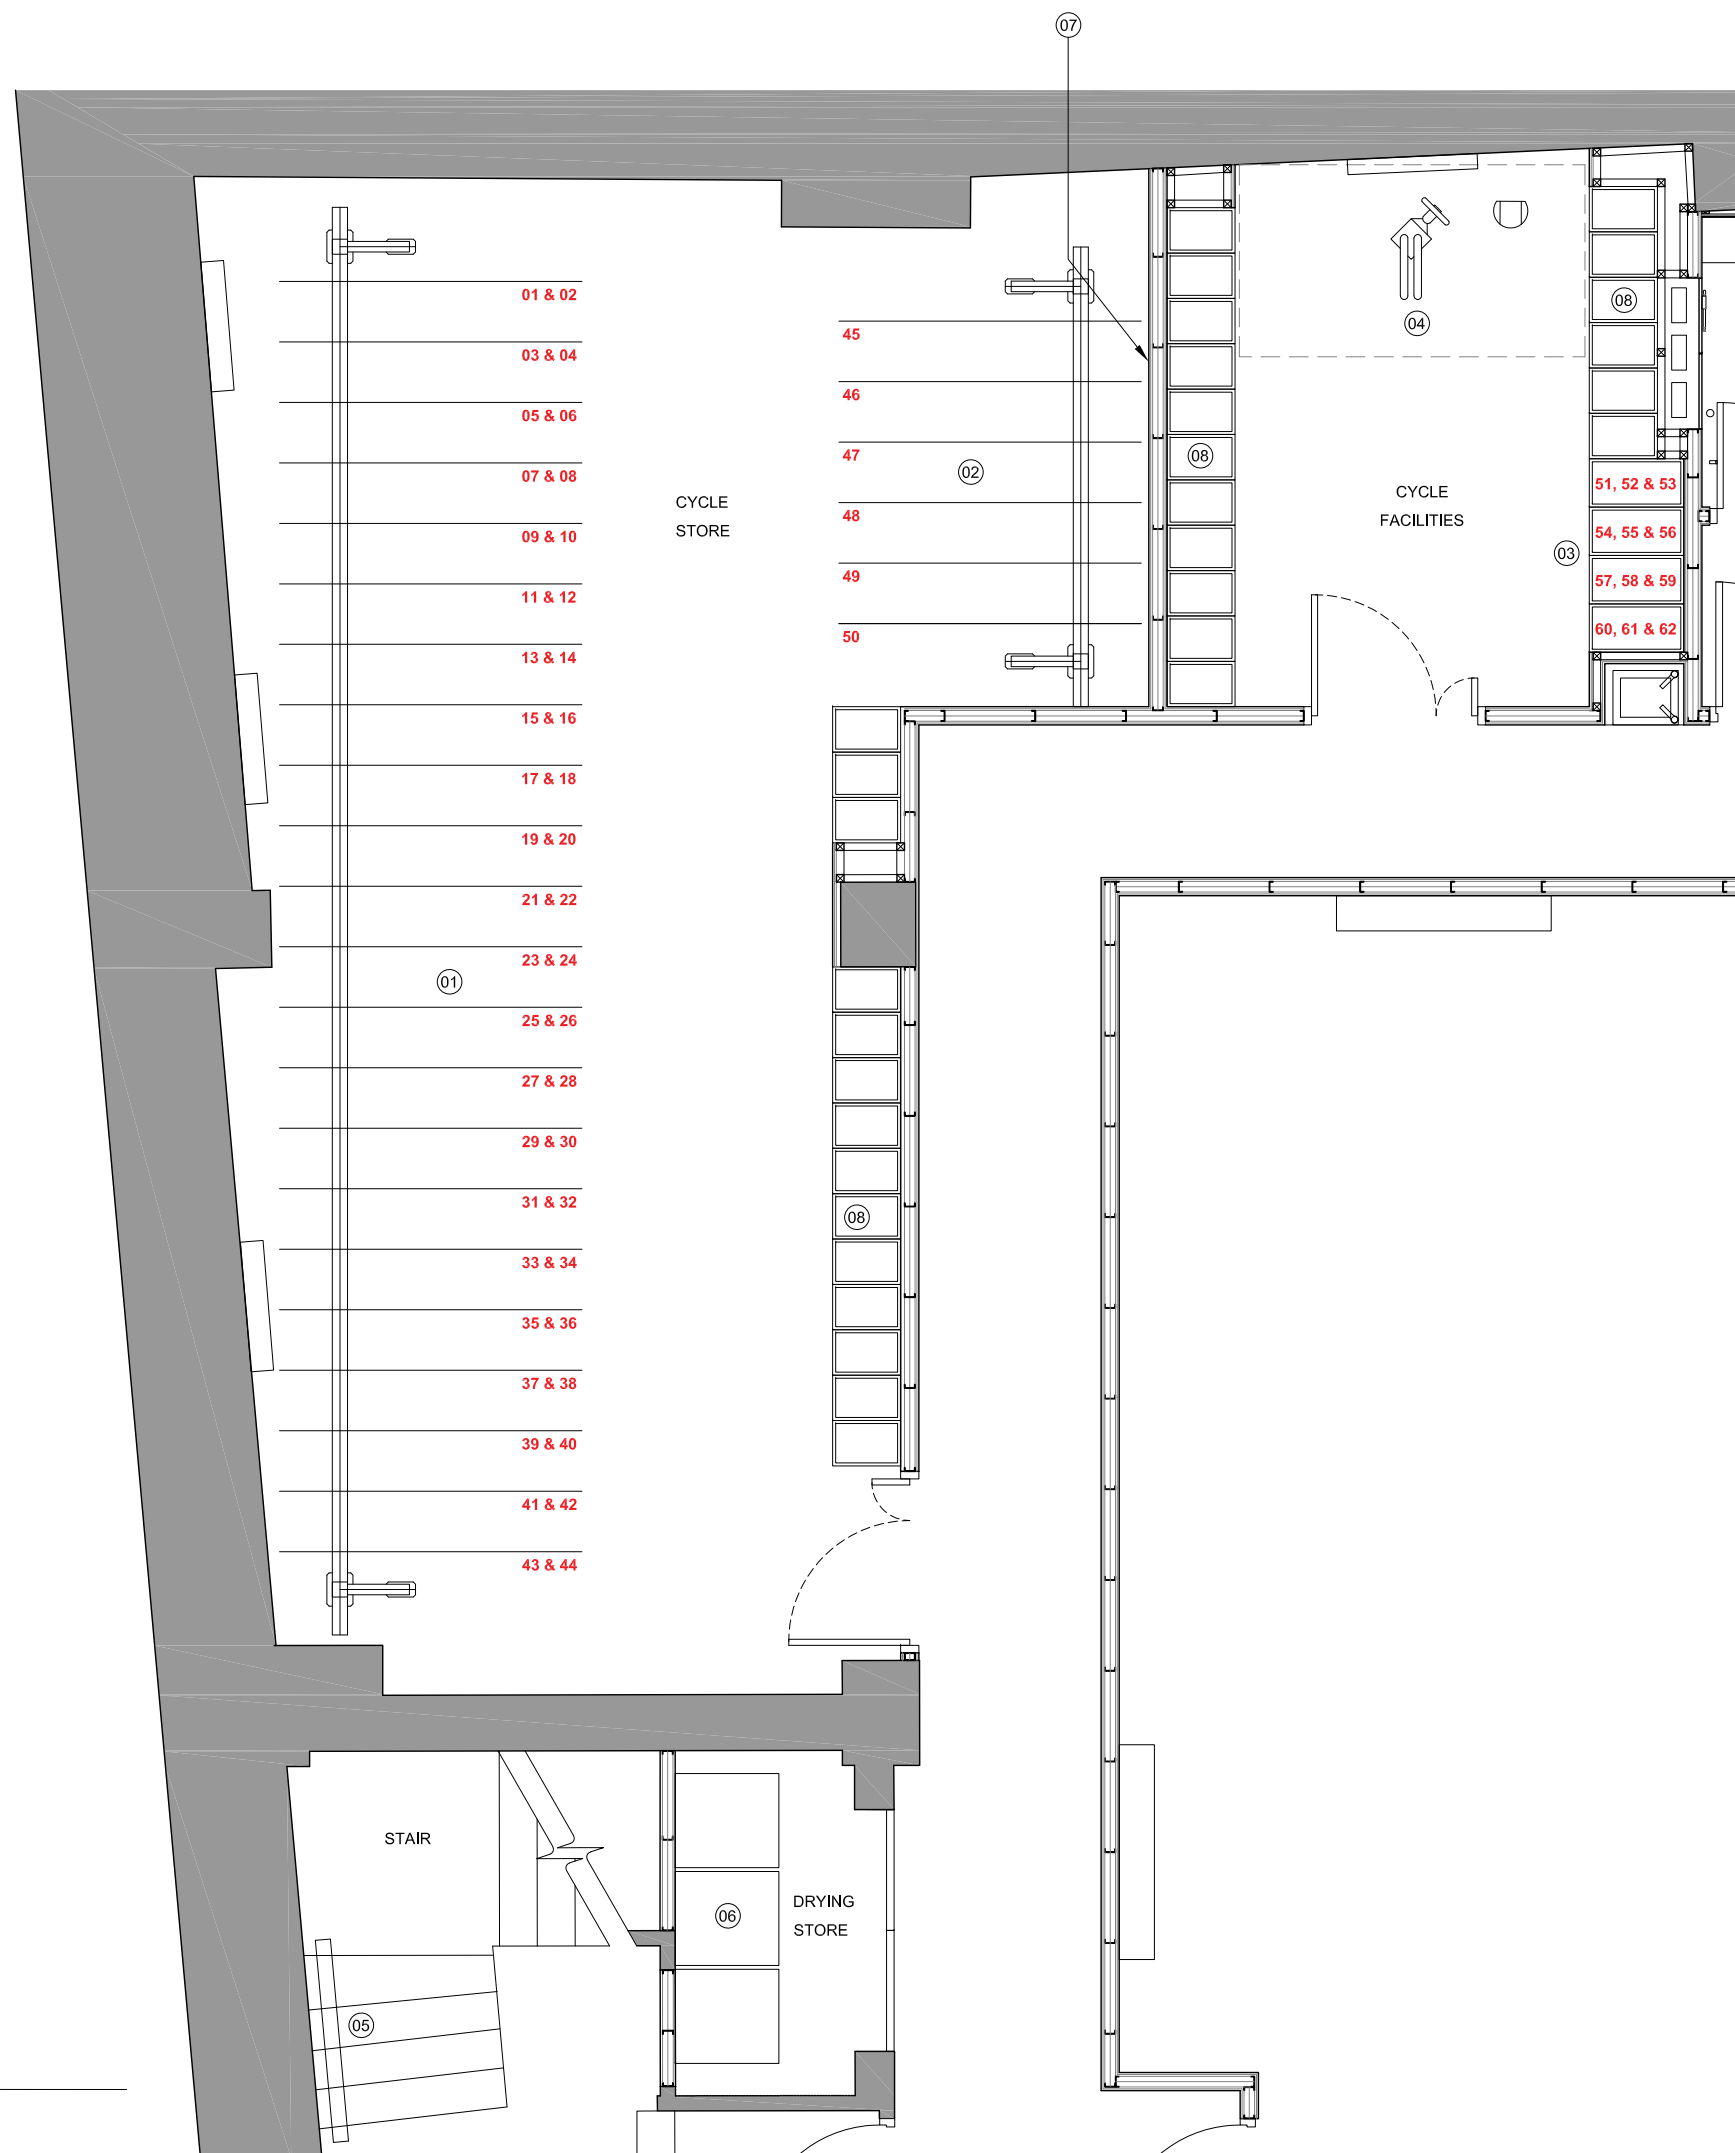

01 Cycle Store Plan
Scale 1:50 @ A3