


0 5 10 15 20 M

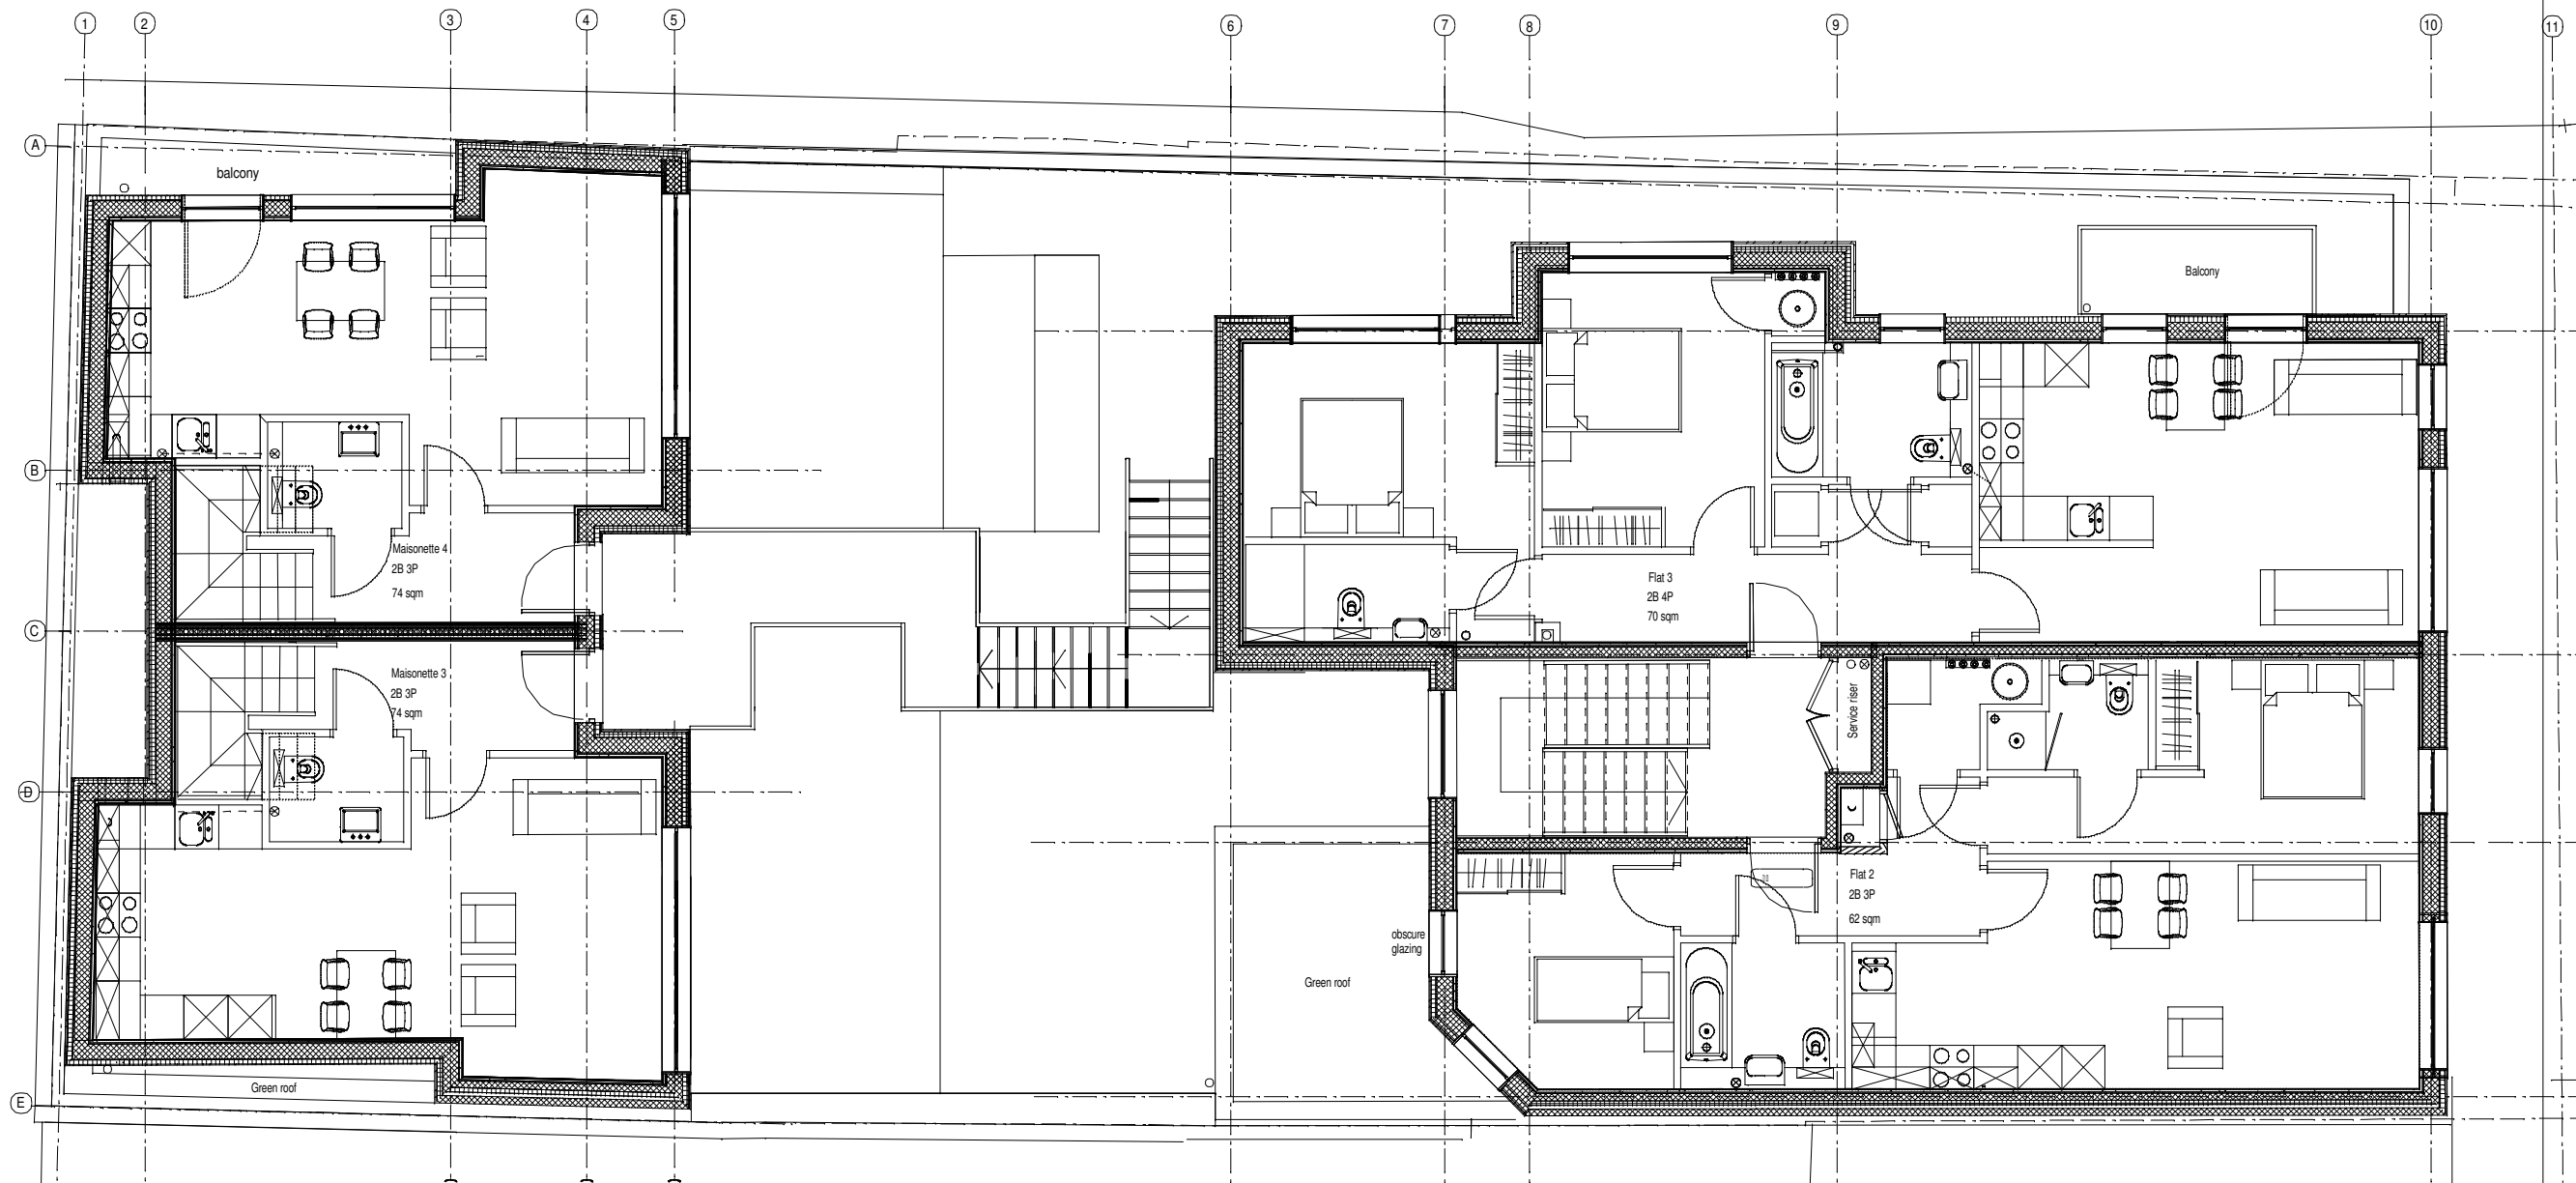

proposed first floor plan

G Nov 17 First floor access stair amended.
rev. date: comments:

Job Leighton Road
Title Proposed First Floor Plan
Date 29 July 2013
Scale 1:100 @ A3

Dwg No. T-1-482-102 rev G