


Existing Site Plan  
Scale 1:500

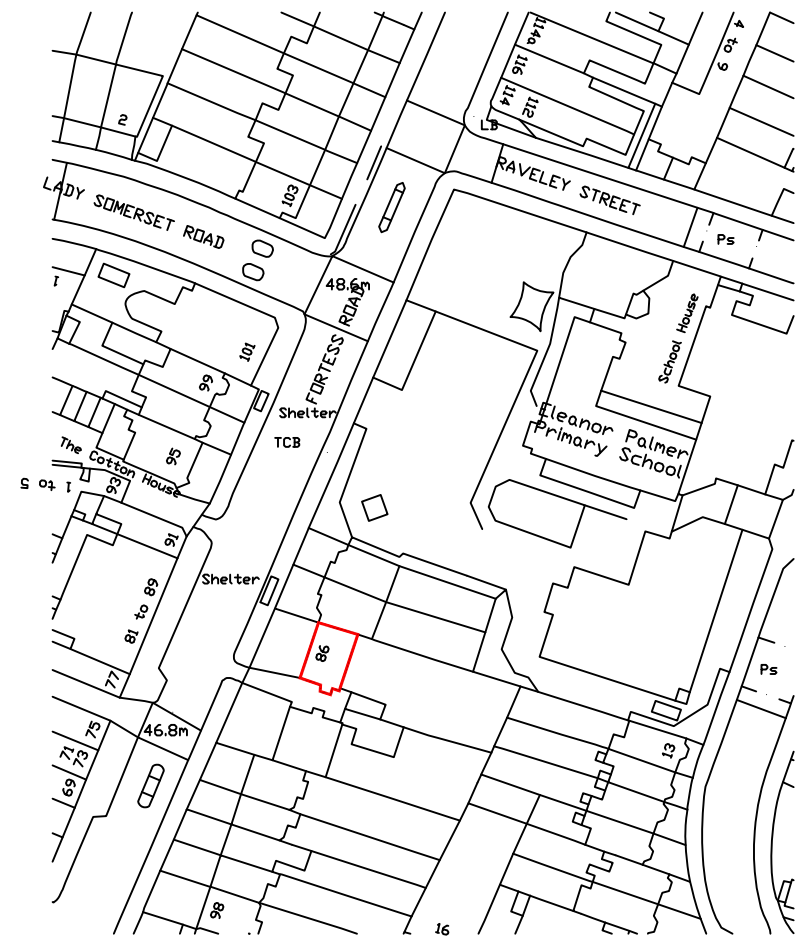

Site Location Plan  
Scale 1:1250

CLIENT: MR PHILLIP SAUKA  
FLAT A, 98 FORTRESS ROAD  
LONDON, NW5 2HJ

SITE LOCATION PLAN

IMPROVE.IT DESIGN LTD  
97 PIXMORE WAY, LETCHWORTH GARDEN CITY,  
HERTS, SG6 3JP. Tel: 07850 243045  
Email: improve.it@ntlworld.com

SCALE:	1:500 (A3)	DRG No.	20107/03
--------	------------	---------	----------