



1 EXISTING LOCATION PLAN
1:650 @ A1 / 1:1250 @ A3

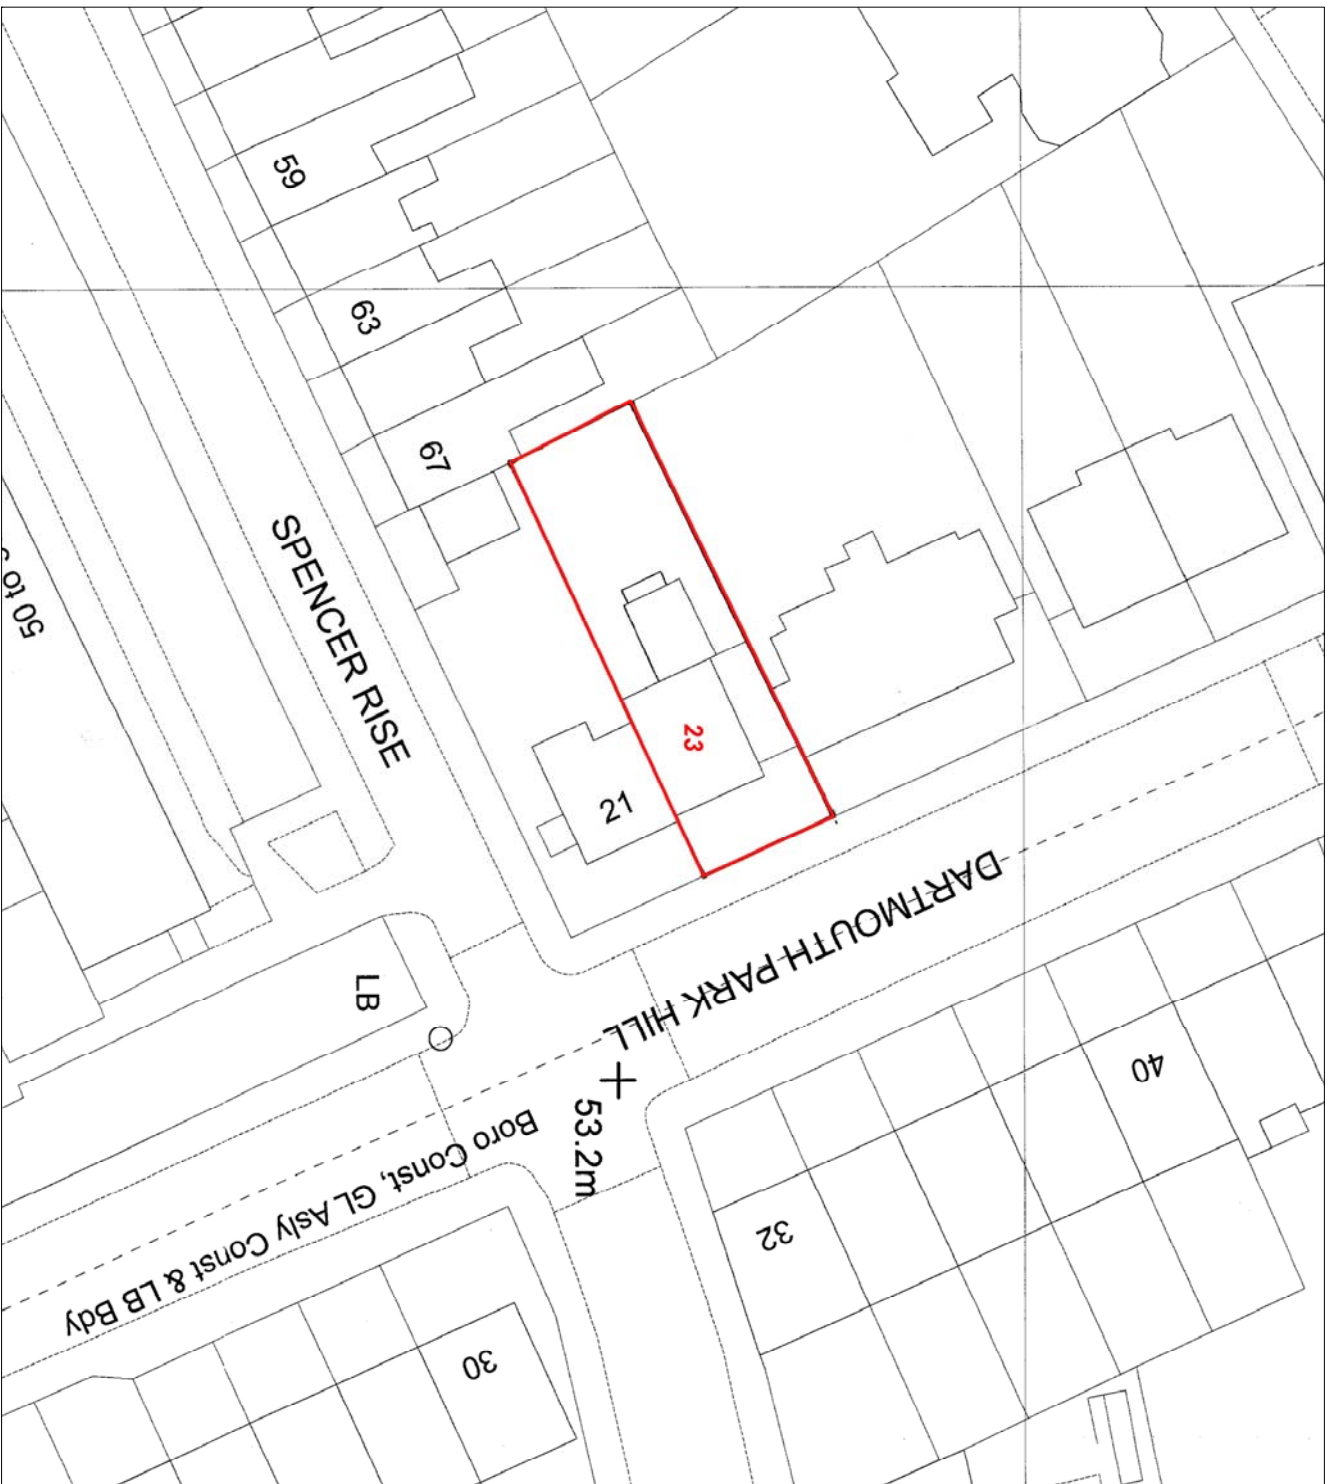

2 EXISTING SITE PLAN
1:250 @ A1 / 1:500 @ A3

 

Job:	Flat 3
	23 Dartmouth Park Hill
proJ:	Refurbishment
dwg:	Location and Site Plan
dwg. type:	Design Intent
dwg. status:	Preliminary
scale:	1:1250
size:	A3
drawing number:	170904
job number:	1701
revision:	001

Planning Issue
no. revision.

170918
date.