

A

B

C

D

1

1

2

2

3


3

4


4



EXISTING FRONT ELEVATION

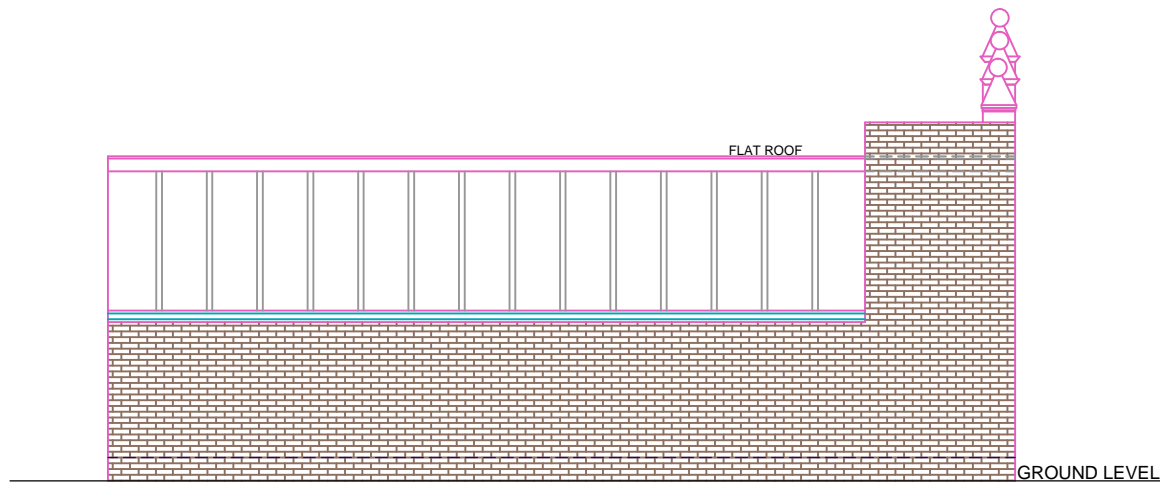

EXISTING ELEVATION SIDE A

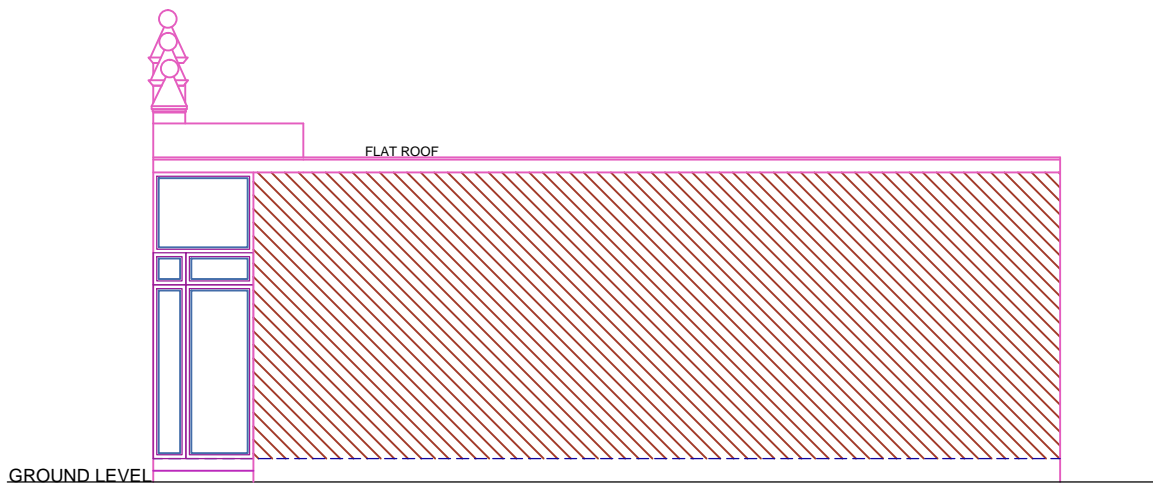

EXISTING ELEVATION SIDE B

REFERENCE DRAWINGS

**GENERAL NOTES**  
 This drawing is for planning use only do not use this drawing for any purpose other than that for which it was issued.  
 Structural Design and Building Control Approval is required before construction commences.  
 This drawing is subject to copyright do not reproduce this drawing without prior permission.

No	DATE	REVISION	BY	CHK

CONSULTANT  
**CIVILS CONSULTING LTD.**  
 CIVIL ENGINEERS  
 STRUCTURAL ENGINEERS  
 ARCHITECTURAL DESIGNERS  
 Contact: 07947249323

DRAWN SH	CLIENT/PROJECT <b>76A CHANCERY LANE</b>	DRAWING No. <b>D03</b>
CHECKED A.R		TITLE EXISTING ELEVATIONS
PROJECT NO.	SCALE: 1:100	DATE: 15-11-2017

A

B

C

D