




These plans are project and site specific and shall only be used for their intended purpose unless otherwise permitted by written consent of Brian O'Reilly Architects.
 All dimensions shown are indicative and must be double checked on site by the contractor. Any inconsistencies found must be reported to Brian O'Reilly Architects.
 DO NOT SCALE FROM THE DRAWINGS.

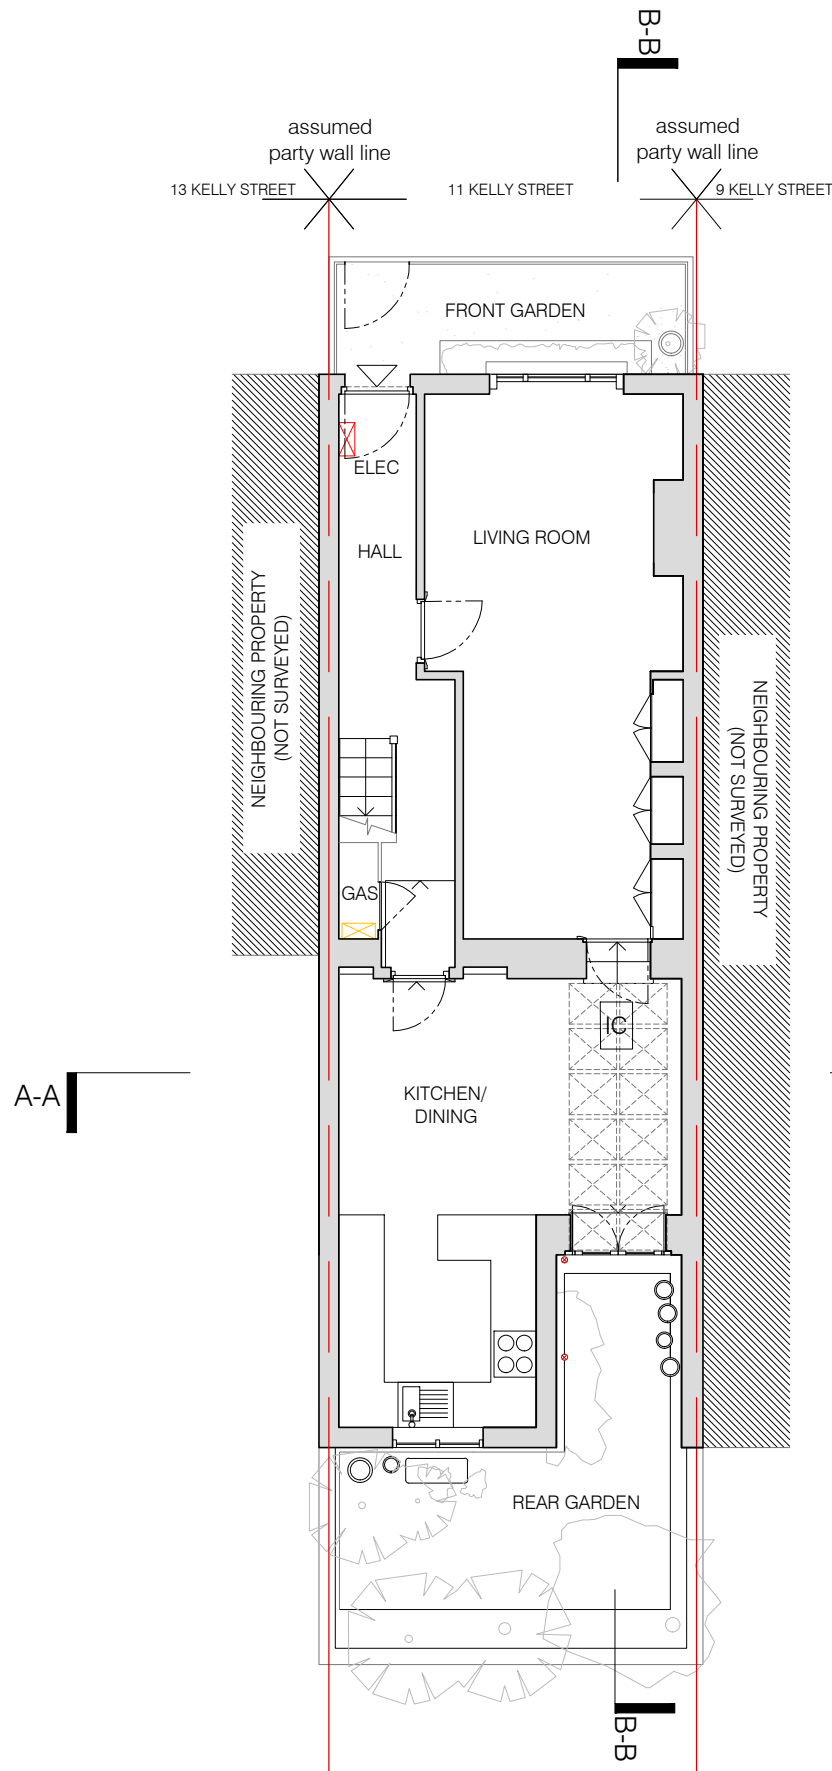


01 EXISTING GROUND FLOOR PLAN
 scale 1:100

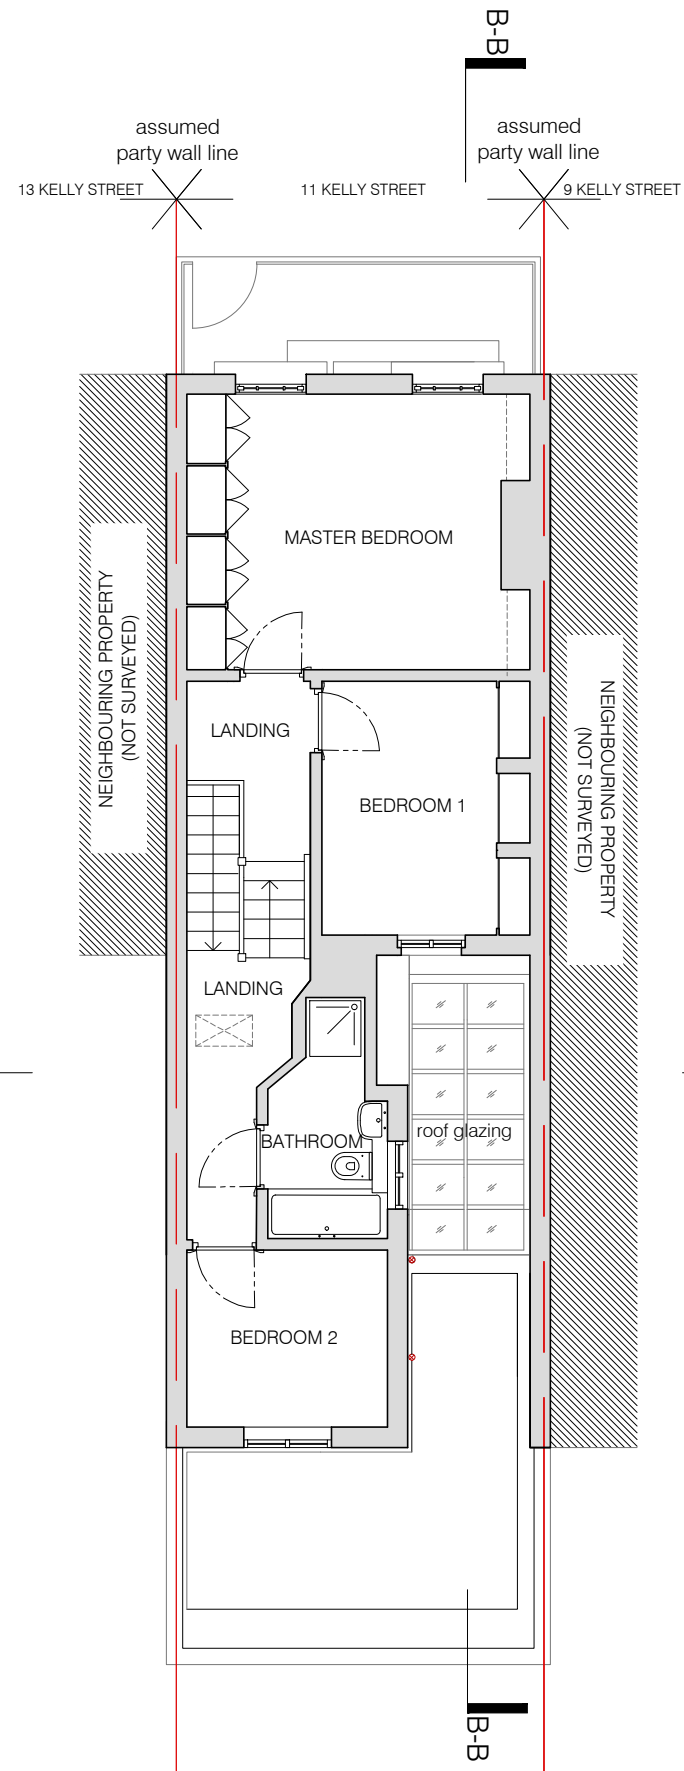

02 EXISTING FIRST FLOOR PLAN
 scale 1:100

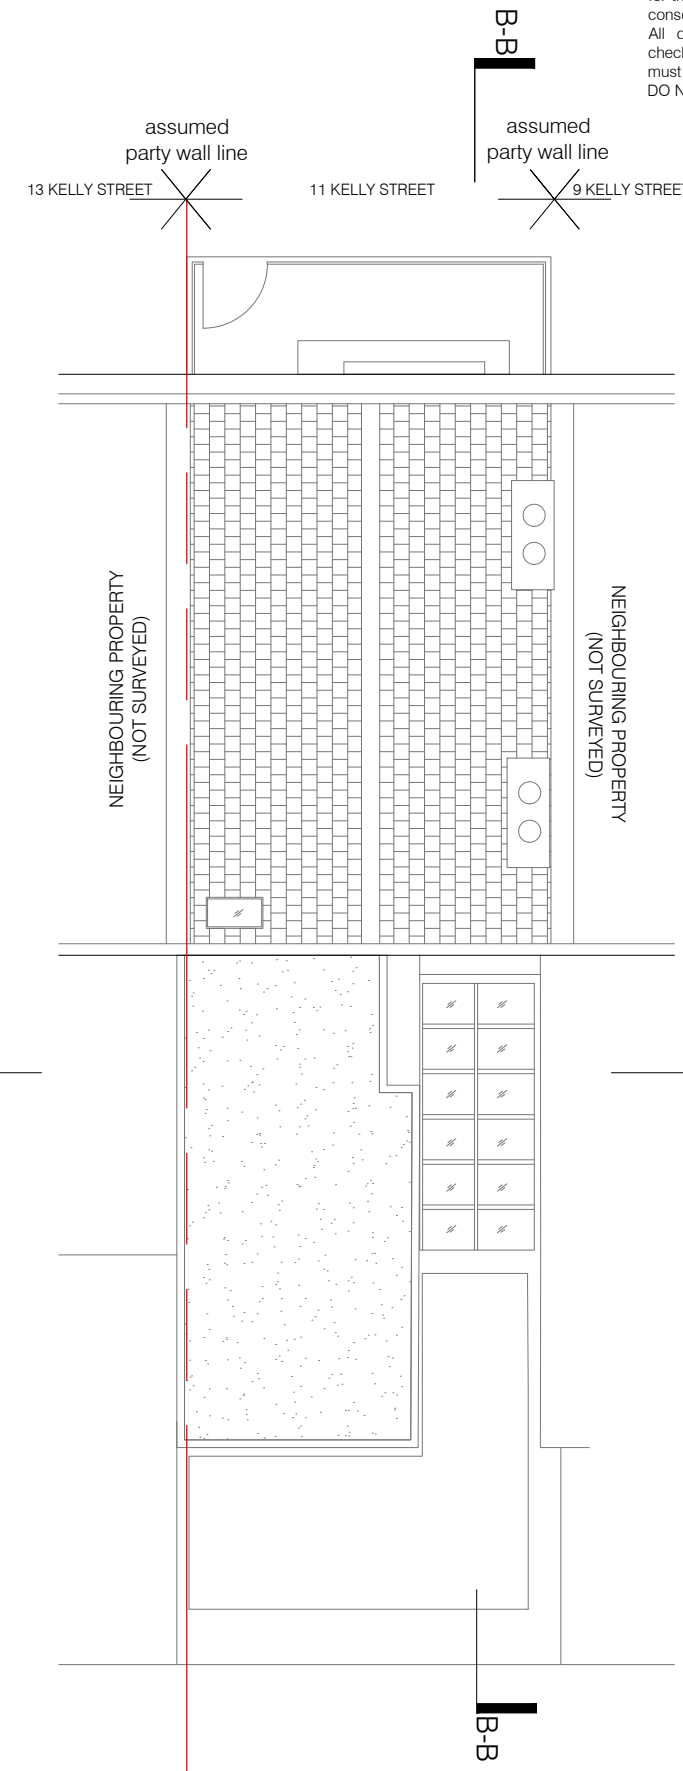

03 EXISTING SECOND FLOOR PLAN
 scale 1:100

 

project
 11 KELLY STREET NW1 8PG

BRIAN O'REILLY ARCHITECTS
 31 Oval Road, London, NW1 7EA +44 (0)20 7267 1184
 www.brianoreillyarchitects.com mail@brianoreillyarchitects.com

status / number
 planning / 443-101-E

drawing
 EXISTING GROUND + FIRST FLOOR PLAN

scale
 1:100 @ A3

date
 11.09.2017