
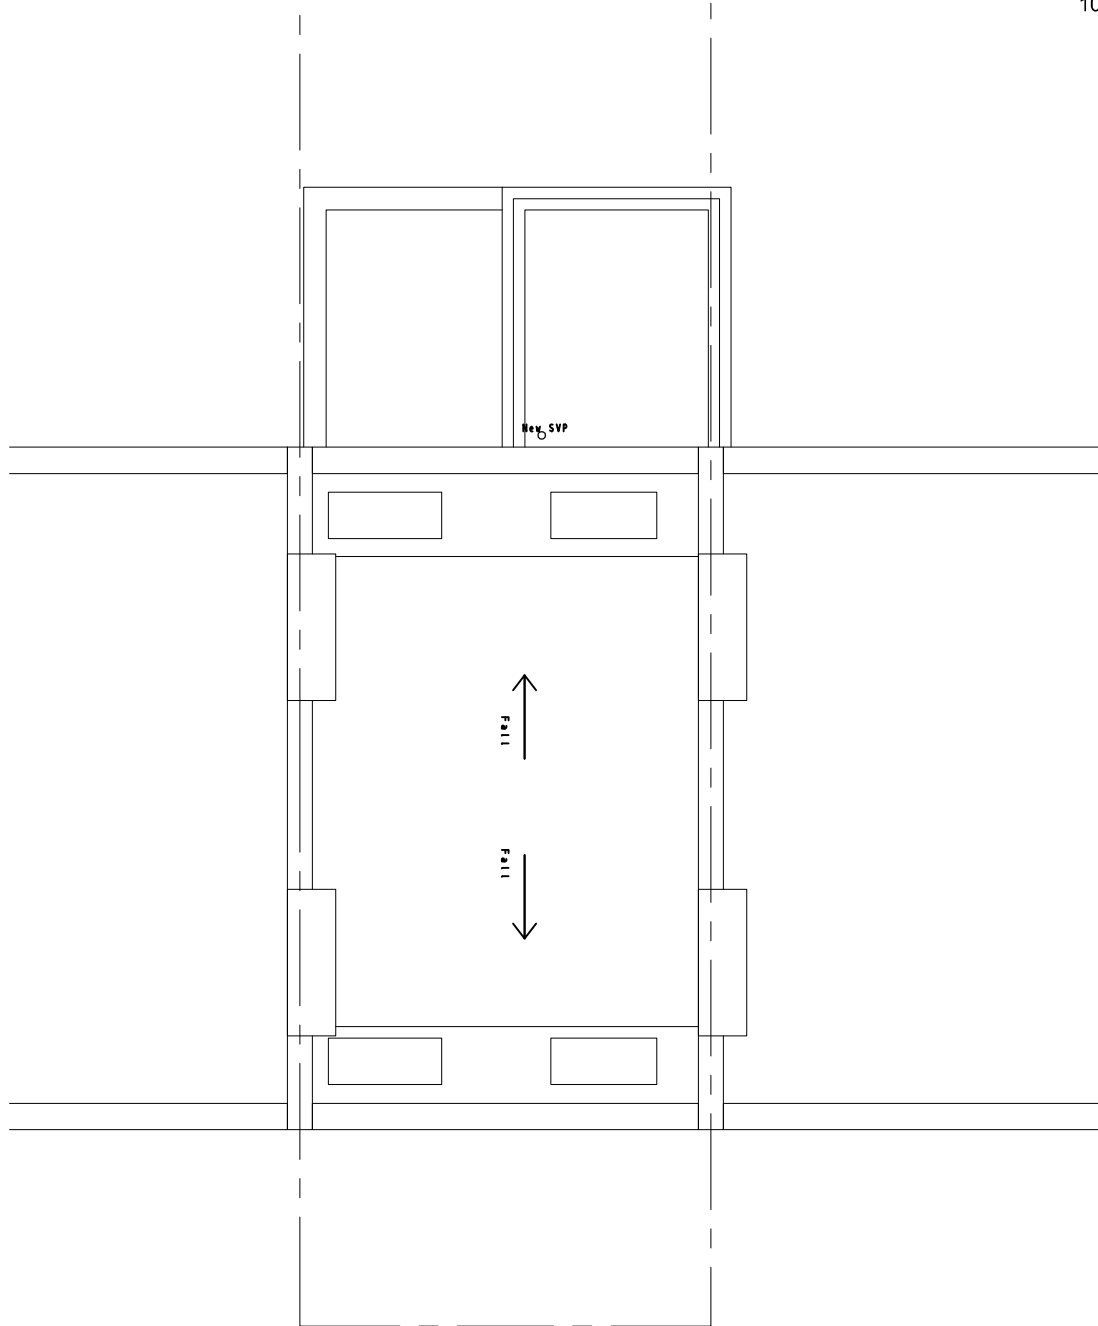



4A EXISTING ROOF PLAN

SCALE 1:100

 

7A PROPOSED ROOF PLAN

SCALE 1:100

 

Drawing Title			
Existing and Proposed Roof Plan			
Rev.	Date	Description	Rev. By / Ckd By
A	03/10/17	Drawing Updated	NP / SK
B	16/11/17	Drawing Updated	NP / SK
C	08/02/18	Drawing Updated	NP / SK
Address			
29 Fortess Road London NW5 1AD			
Project			
Conversion			
Project Number	15-0160	Drawing Number	
Scale	1:100 (A3)	Sheet No.	Rev.
Date	14/06/17	15-160-16	C
Revision	08/02/18		
Status			
-			